

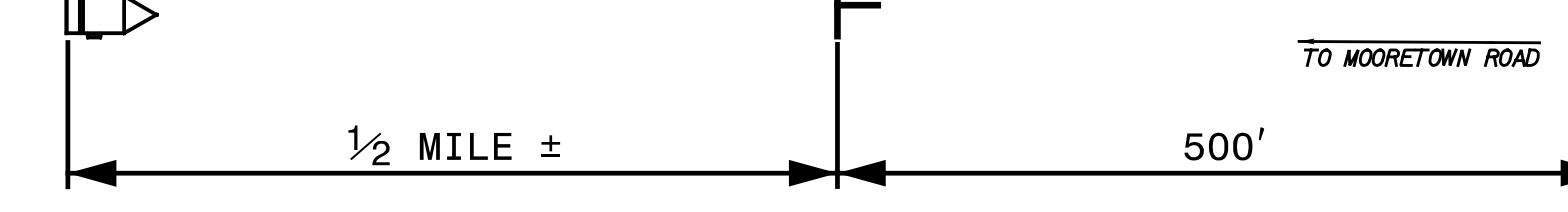


MESSAGE NO. 1	MESSAGE NO. 2
NEW TRAFFIC PATTERN	MONTH DAY
CHANGEABLE MESSAGE SIGN	

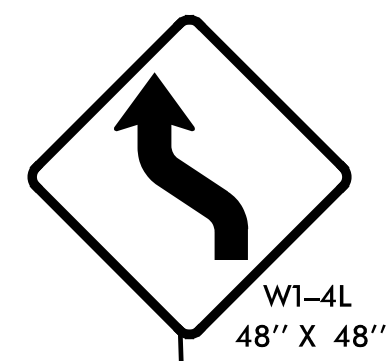



BEGIN TIP PROJECT R-2561CA
-L1- STA. 11+00.00

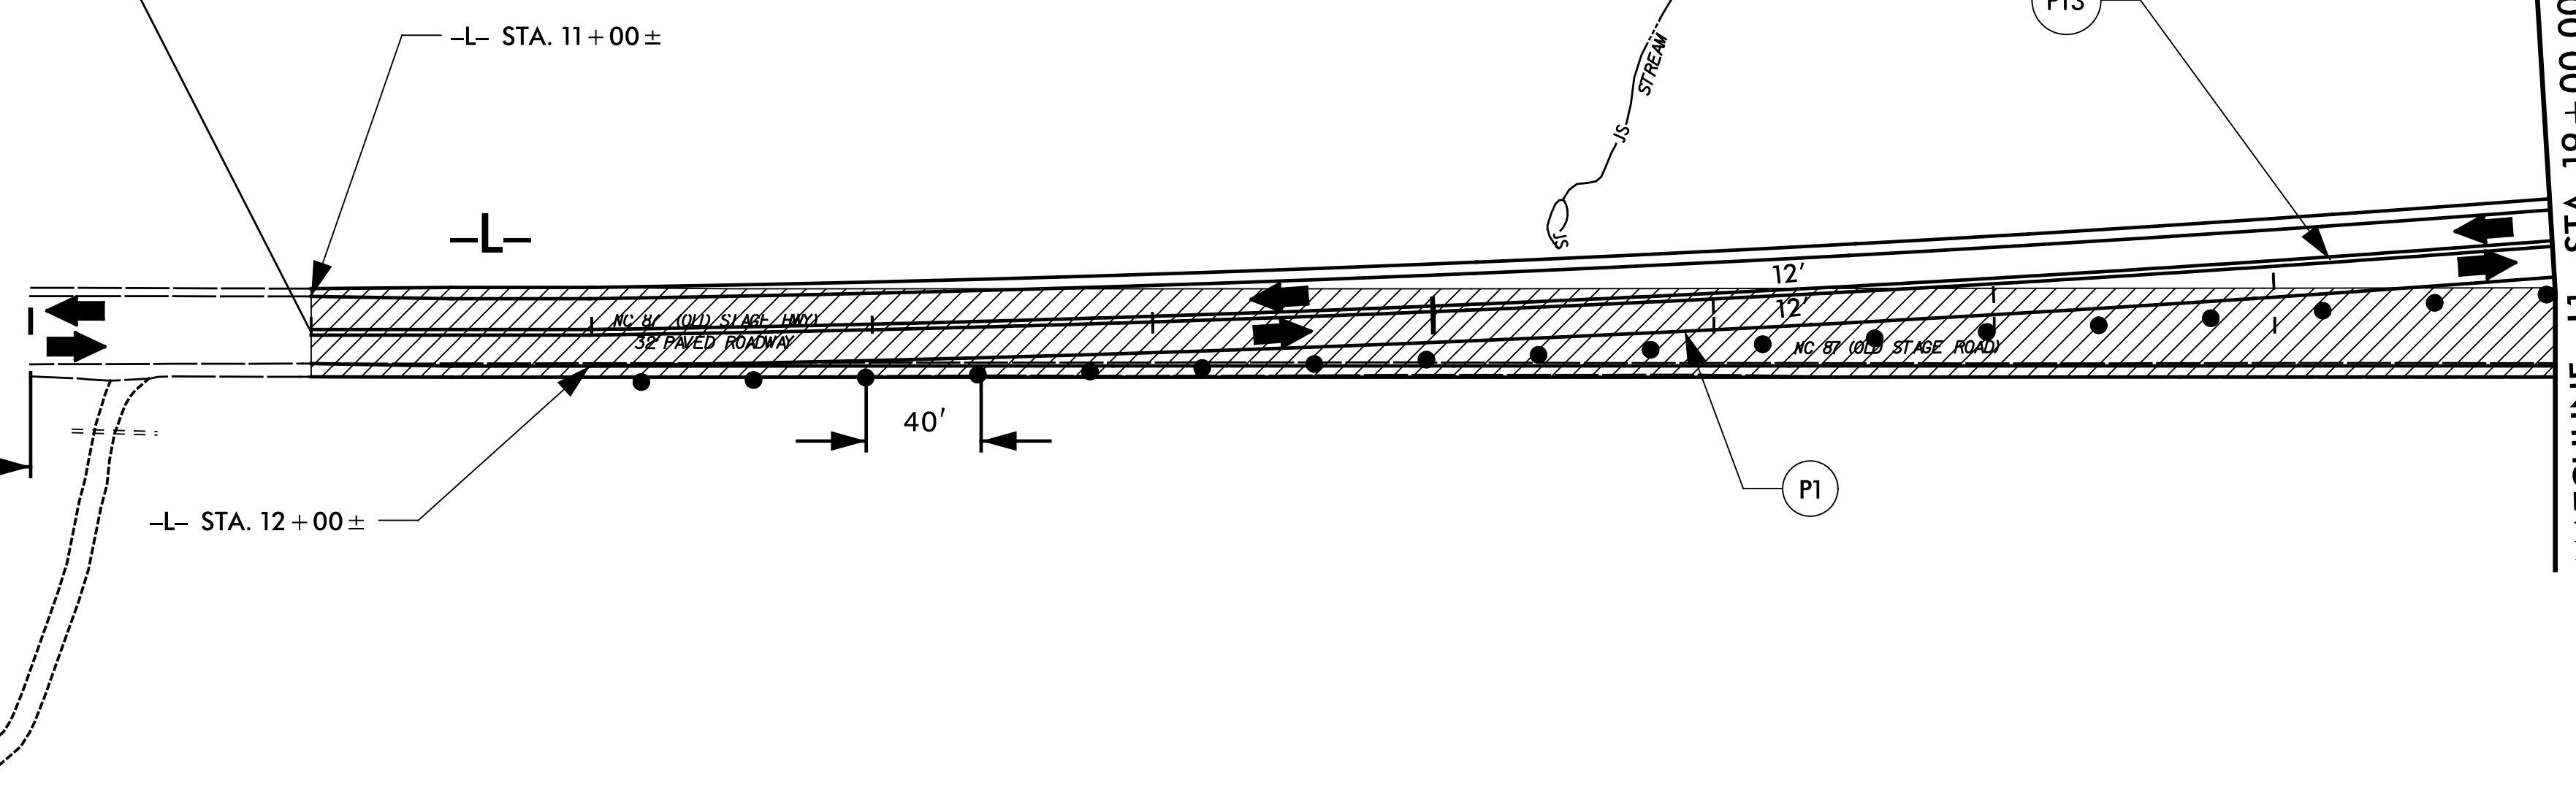


MATCHLINE -L1- STA. 19+00.00
MATCHLINE -L2- STA. 19+00.00
SEE TMP-15

8/15/2022 X:\2018\SEIB\079.00_R-2561CA\TP\Traffic\TMP\R-2561CA_TMP_14.dgn jbauman

SEPI
1 Glenwood Avenue
Raleigh, NC 27603
Tel: 919.789.9977
Fax: 919.789.9591
License: C-2197

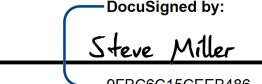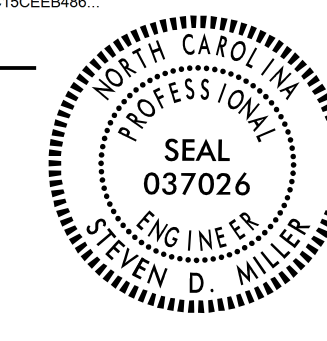APPROVED: 
DATE: _____
SEAL




DIVISION OF HIGHWAYS
STATE OF NORTH CAROLINA
DEPARTMENT OF TRANSPORTATION
WORK ZONE TRAFFIC CONTROL

PHASE II

**DOCUMENT NOT CONSIDERED FINAL
UNLESS ALL SIGNATURES COMPLETED**