



BEGIN TIP PROJECT R-2561CA  
-L1- STA. 11+00.00

TO MOORETOWN ROAD

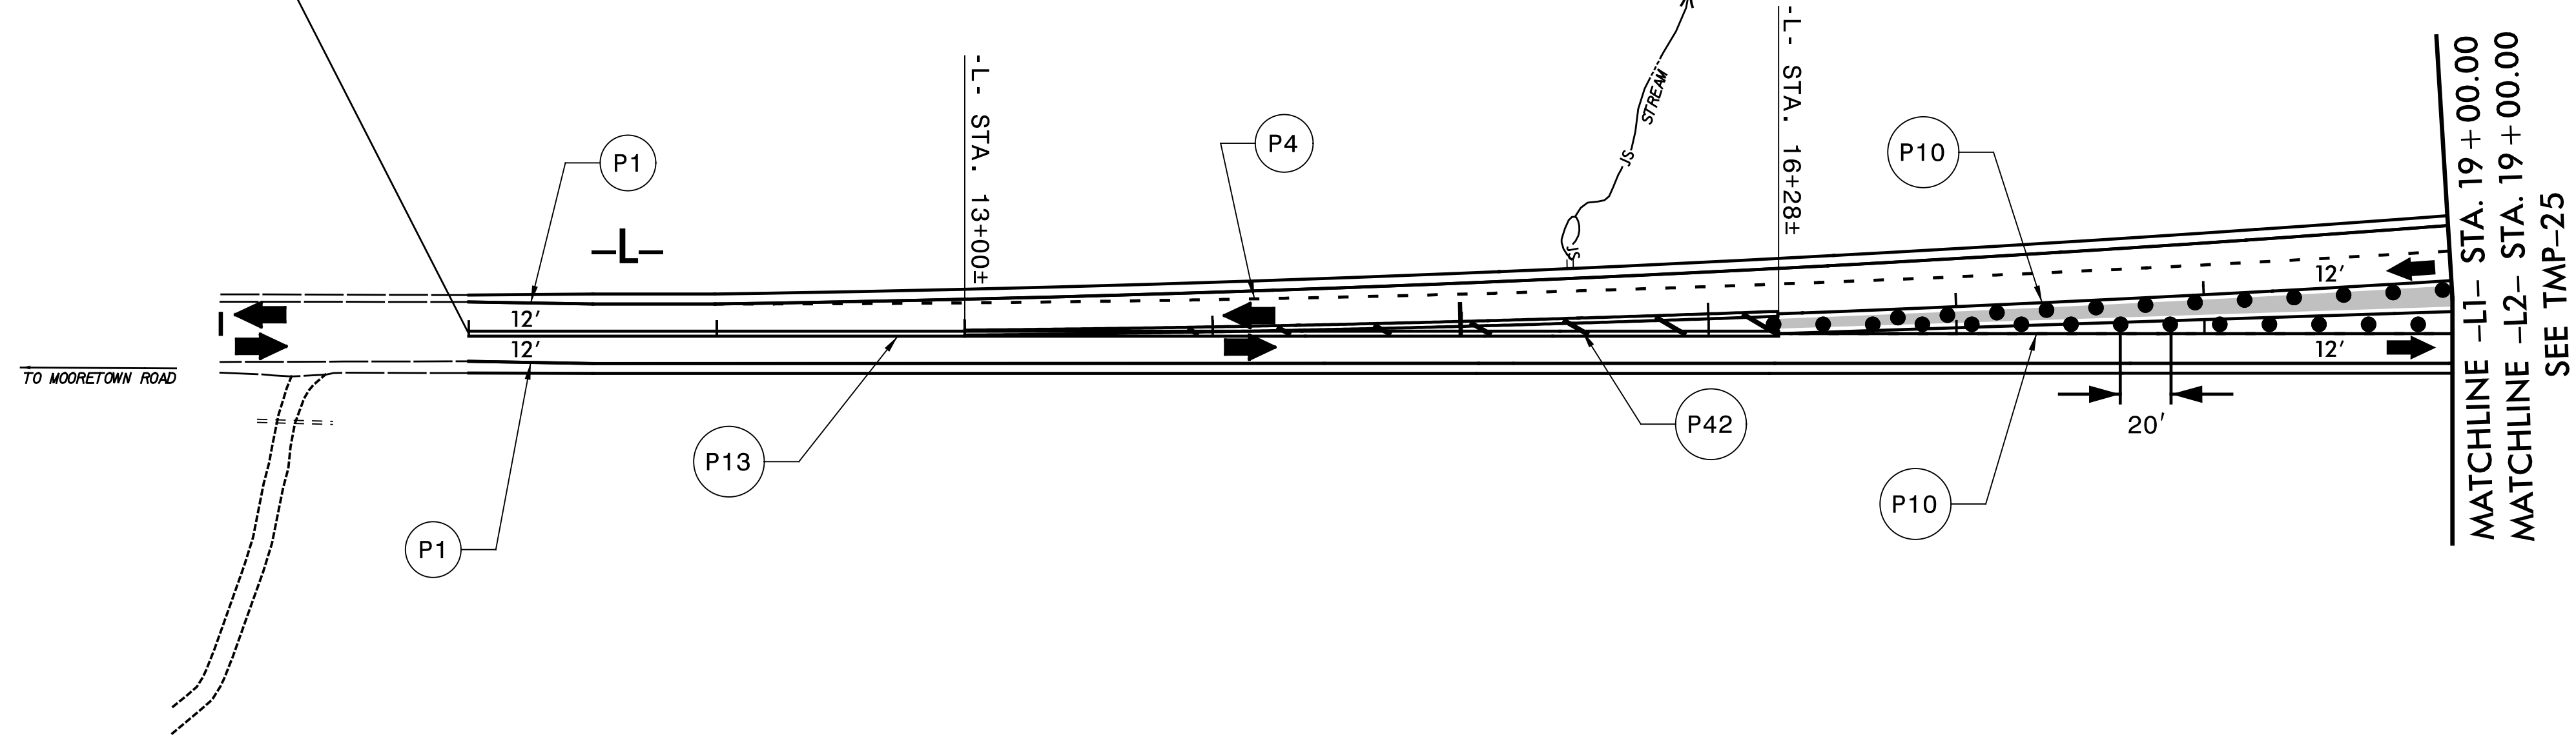

MATCHLINE -L1- STA. 19+00.00  
MATCHLINE -L2- STA. 19+00.00  
SEE TMP-25

8/15/2022  
X:\2018\SEIB.079.00\_R-2561CA\TP\Traffic\TMP\R-2561CA\_TMP\_24.dgn  
jbauman

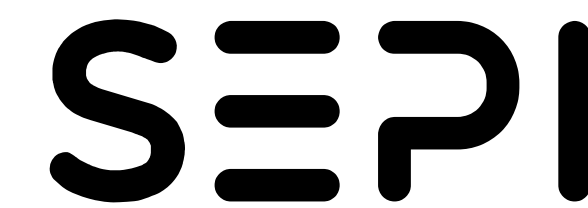


1 Glenwood Avenue  
Raleigh, NC 27603  
Tel: 919.789.9977  
Fax: 919.789.9591  
License: C-2197

APPROVED: Steve Miller  
DATE: \_\_\_\_\_

SEAL

DOCUMENT NOT CONSIDERED FINAL  
UNLESS ALL SIGNATURES COMPLETED

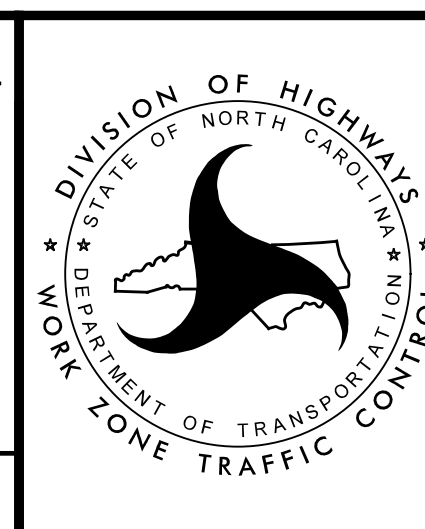

PHASE III