
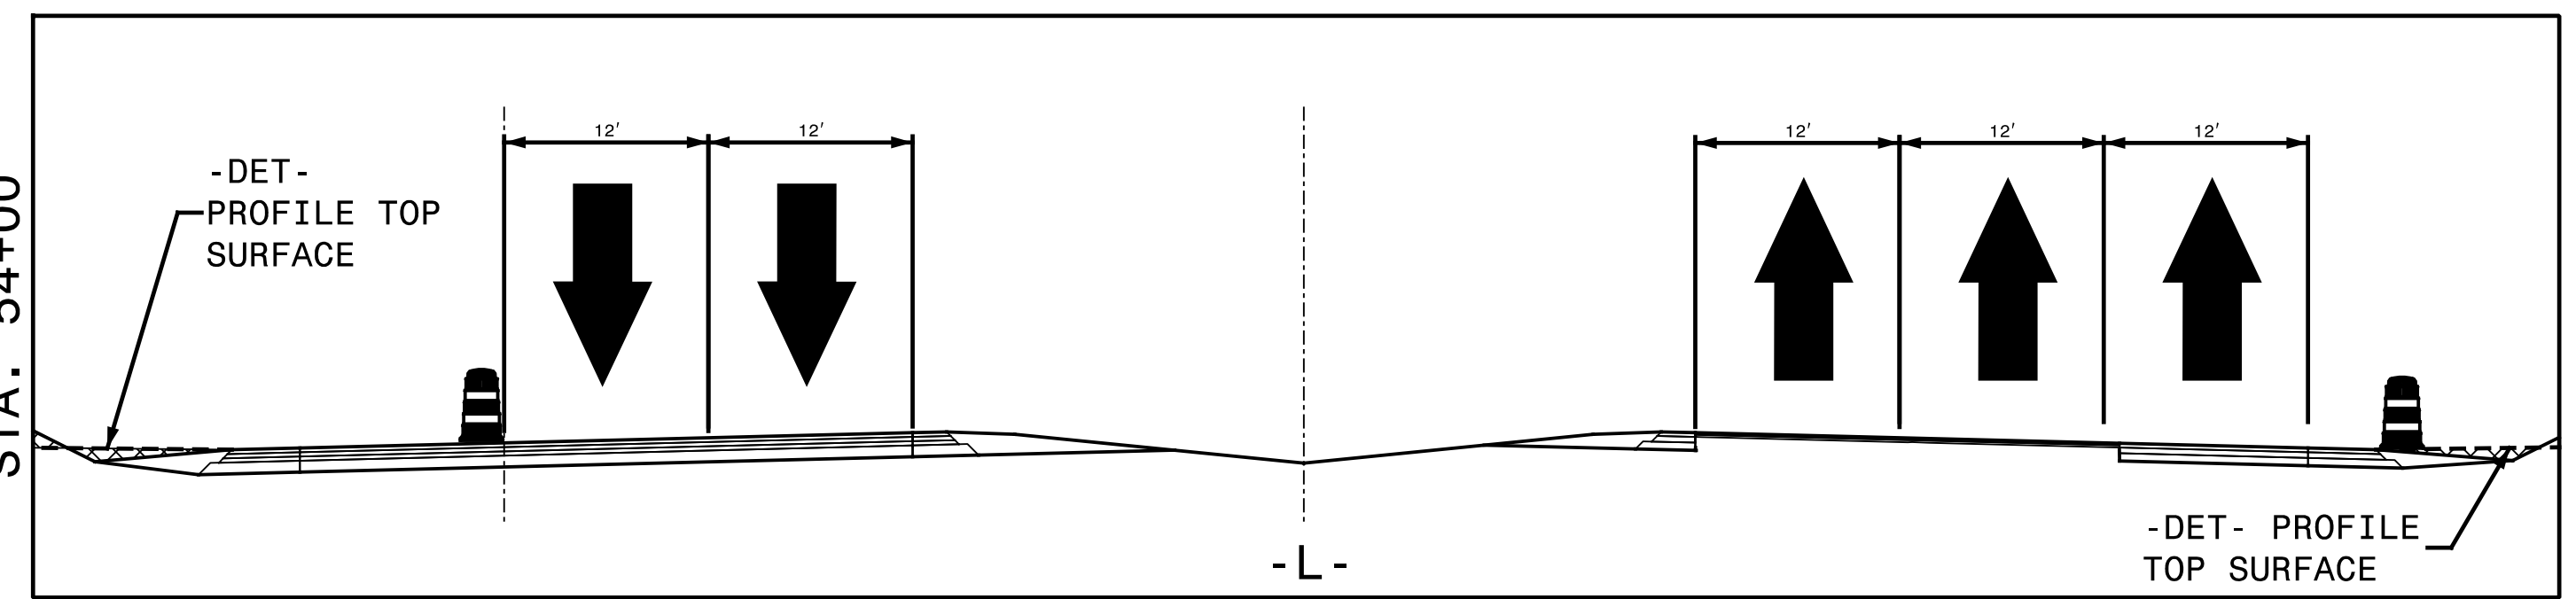


SEE ICT FOR -RPB- AND -LPB- PHASE 3 GAP CLOSURE CONSTRUCTION TIME RESTRICTIONS.

PLACE SIGN 350'± FROM INTERSECTION

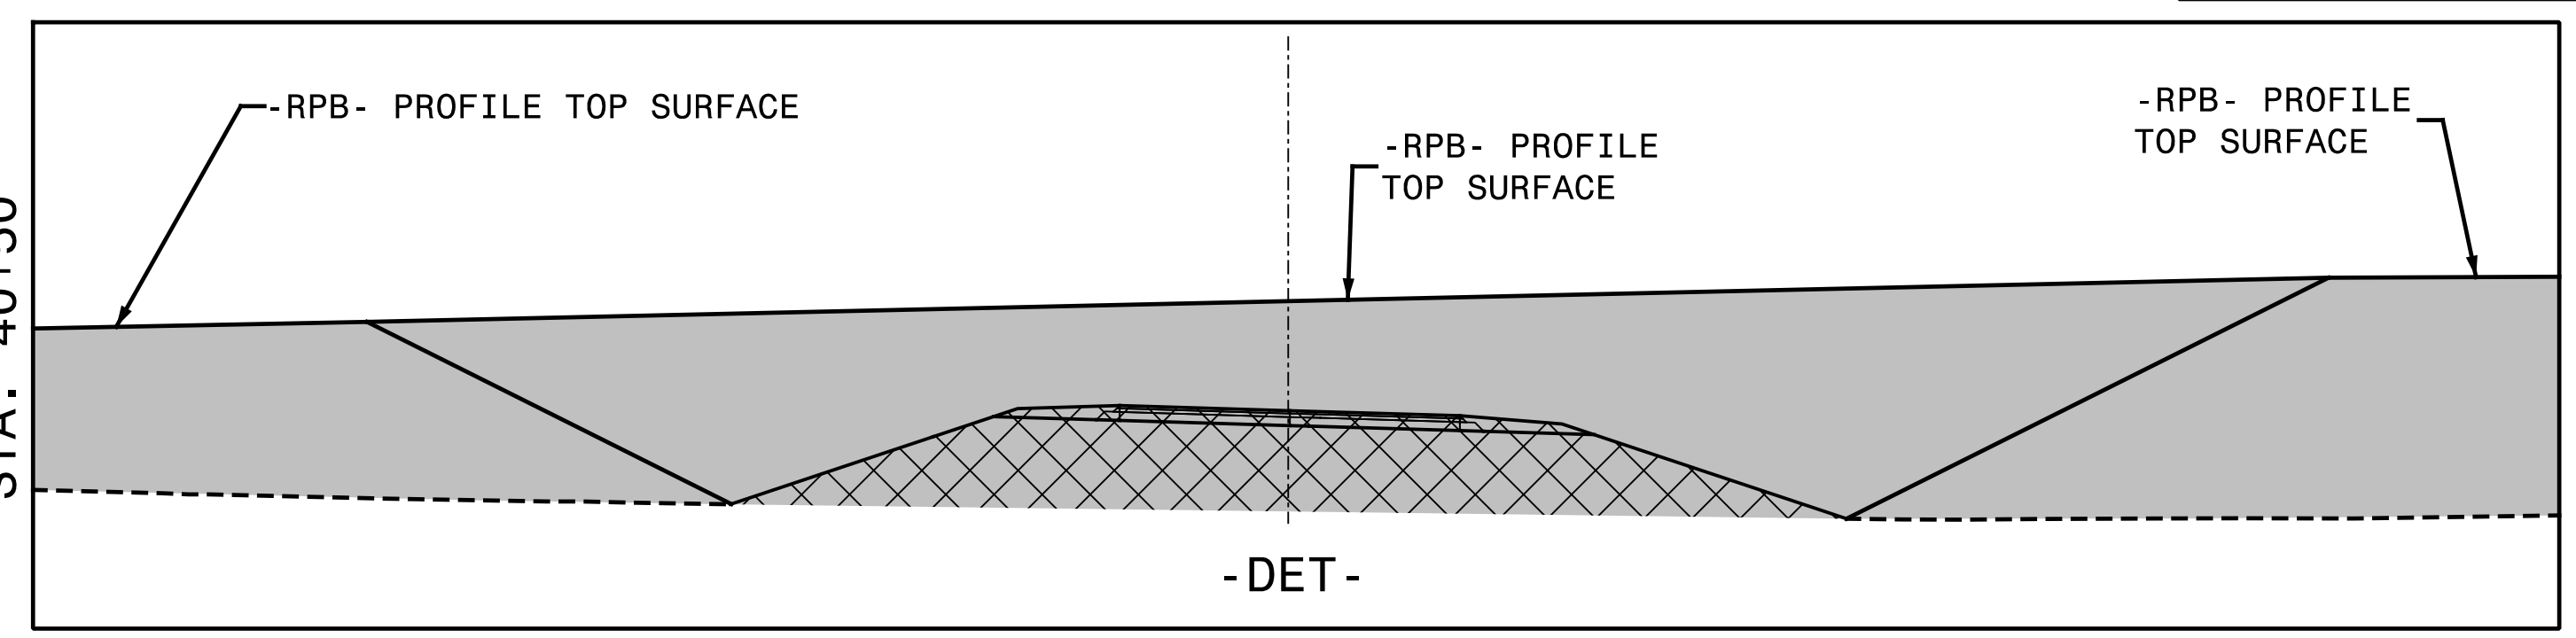

BEGIN CONSTRUCTION -DR5- STA. 10+00.00

PLACE SIGN 350'± FROM INTERSECTION

<p>1 Glenwood Avenue Raleigh, NC 27603 Tel: 919.789.9977 Fax: 919.789.9591 License: C-2197</p>	APPROVED: DATE: _____ SEAL			PHASE III
	DOCUMENT NOT CONSIDERED FINAL UNLESS ALL SIGNATURES COMPLETED			

8/15/2022
 X:\2018\SEIB\079.00_R-2561CA\TP-Tr-offic\TMP-R-2561CA_TMP_27A.dgn
 bouman