

09.05/99

TIP PROJECT: R-2561CA




T.I.P. NO.	SHEET NO.
R-2561CA	UC-1

STATE OF NORTH CAROLINA  
DIVISION OF HIGHWAYS

UTILITY CONSTRUCTION PLANS  
COLUMBUS COUNTY

LOCATION: NC 87 (OLD STAGE HWY)/NC 11 (GENERAL HOWE RD) INTERCHANGE


TYPE OF WORK: WATER

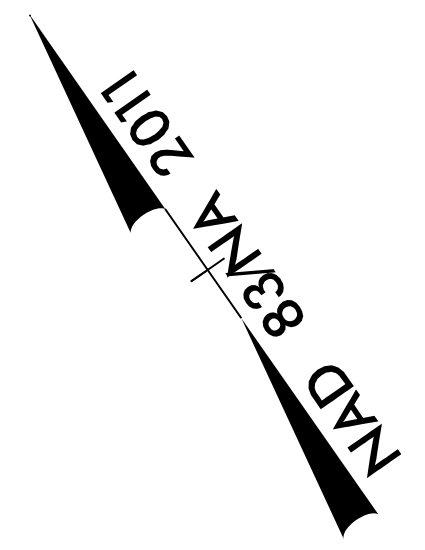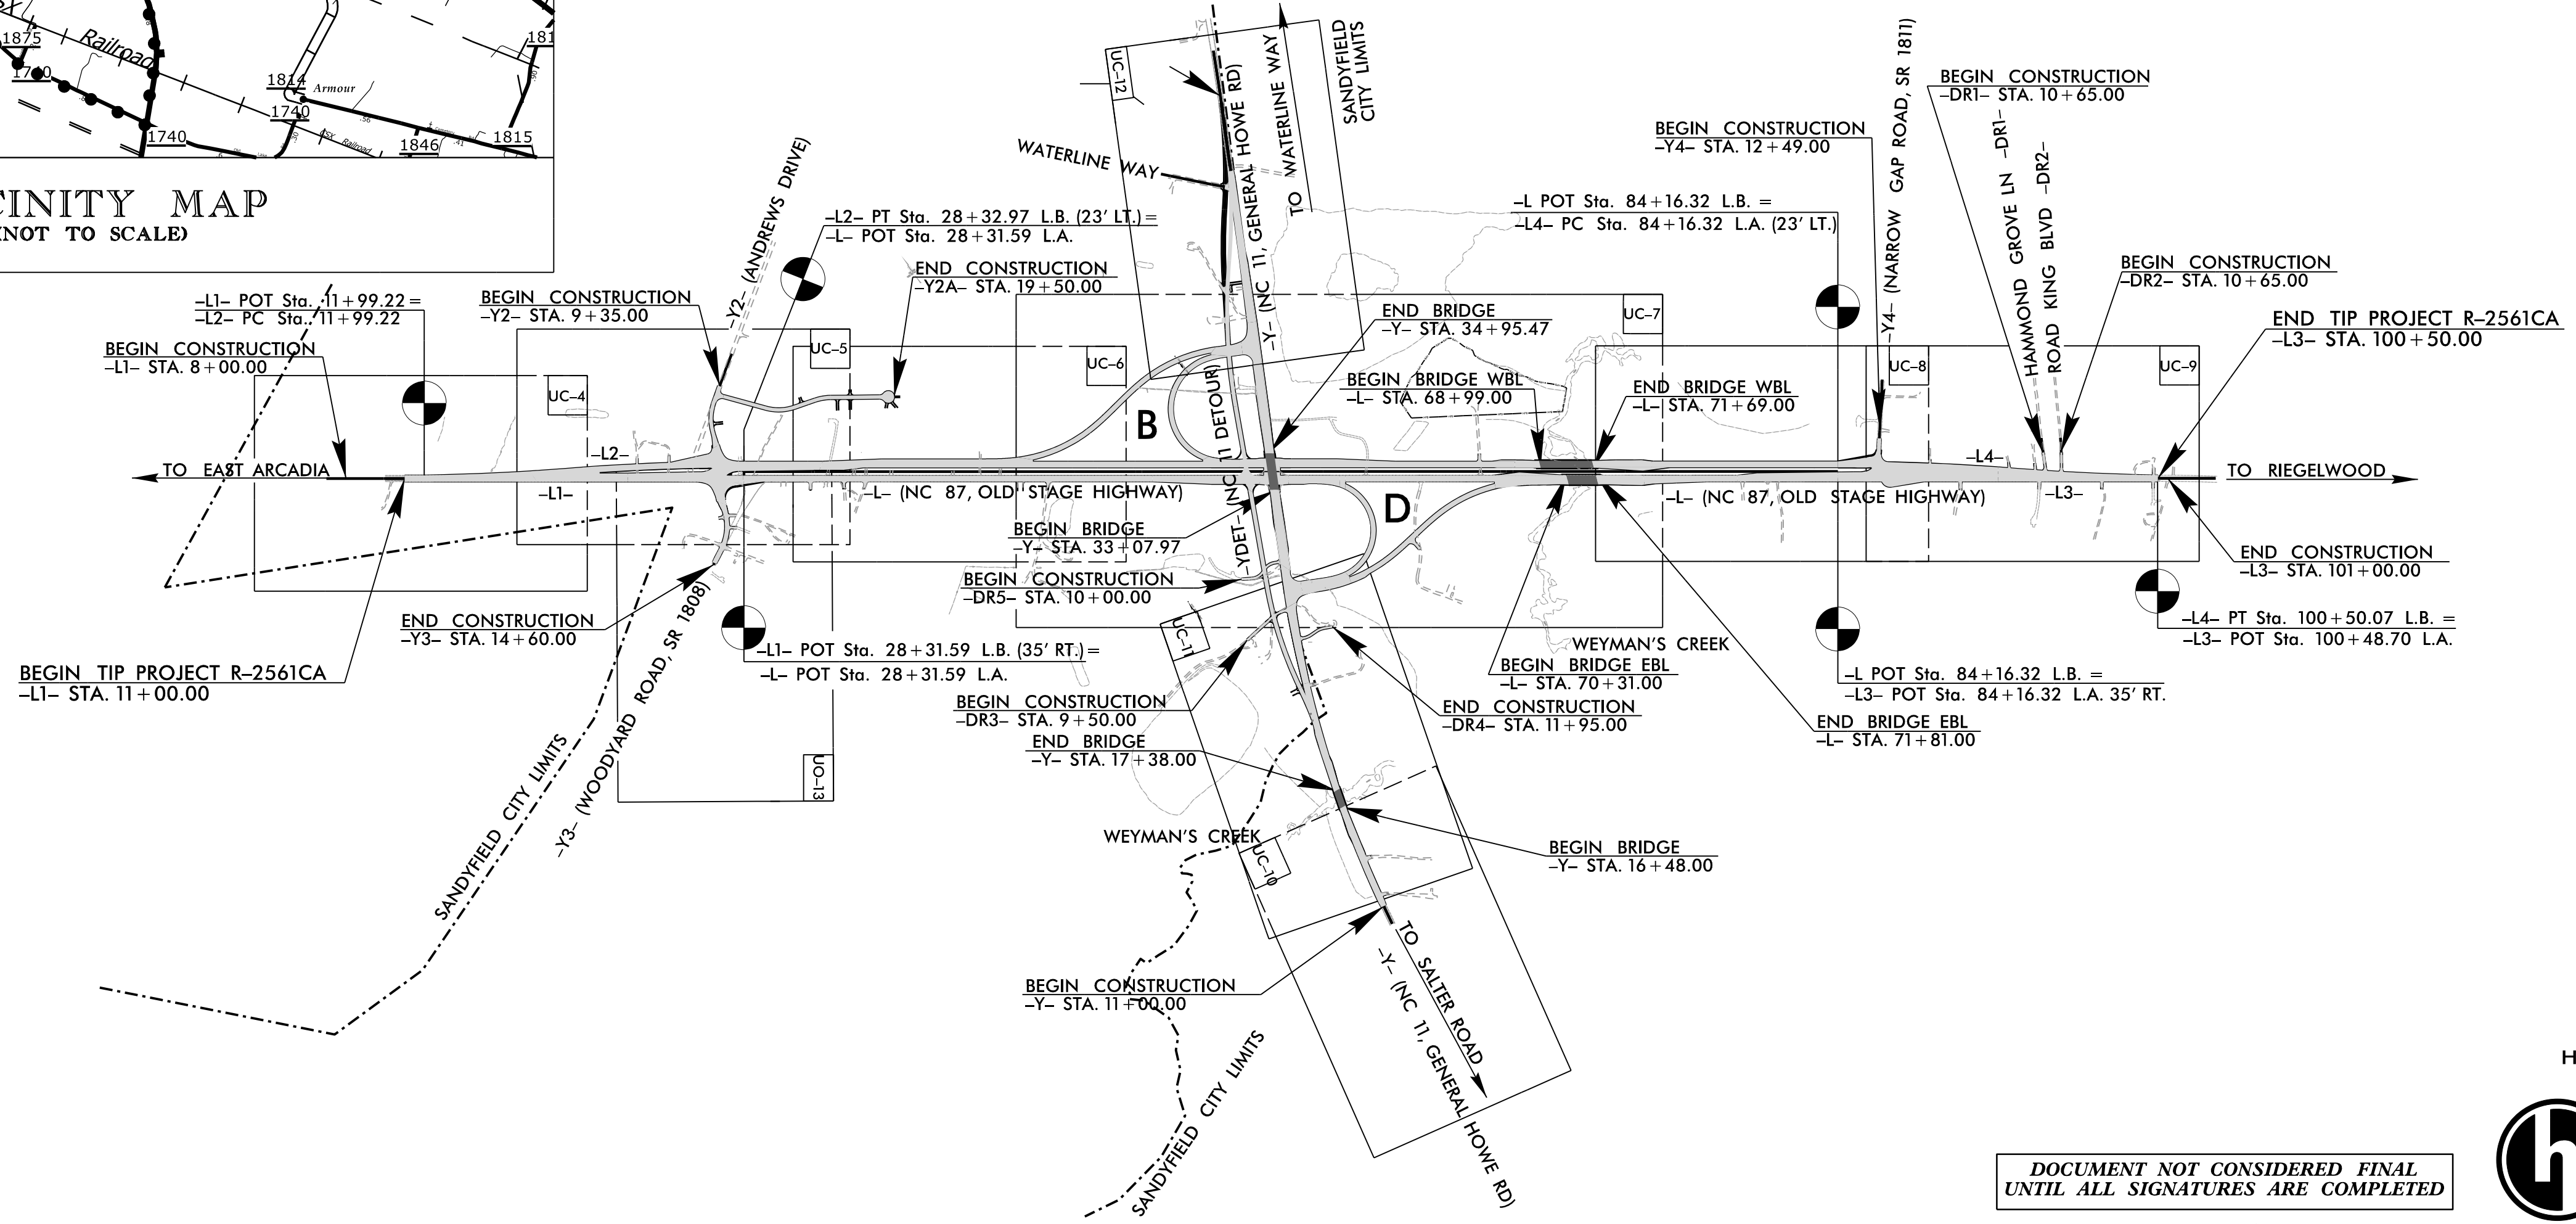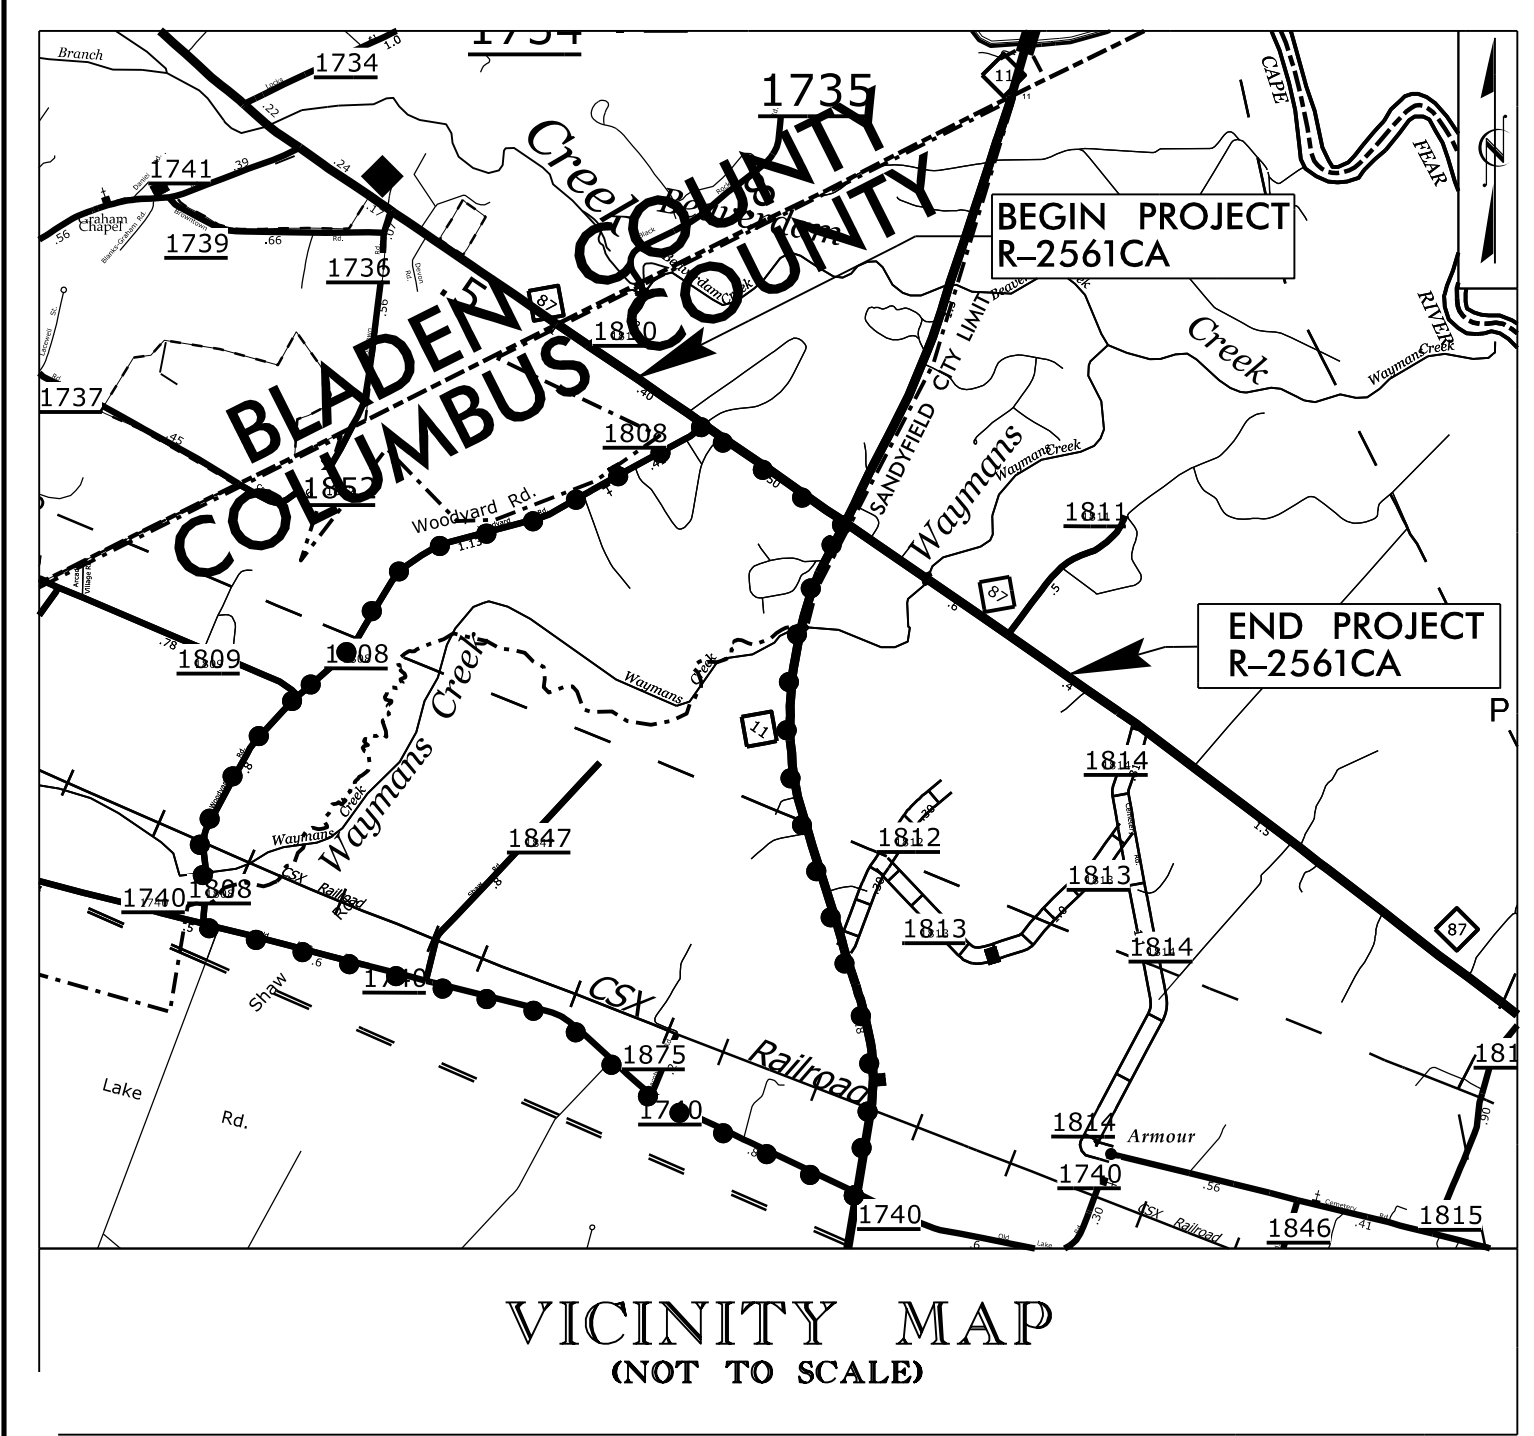

HIGHFILL PROJECT NO.: SEP2101

DOCUMENT NOT CONSIDERED FINAL  
UNTIL ALL SIGNATURES ARE COMPLETED

2703 Jones Franklin Road, Suite 201  
Cary, North Carolina 27518  
Tel: 919-481-4342  
www.hiepc.com  
Firm License No. C-2586  
Engineering is our profession. Service is our passion.

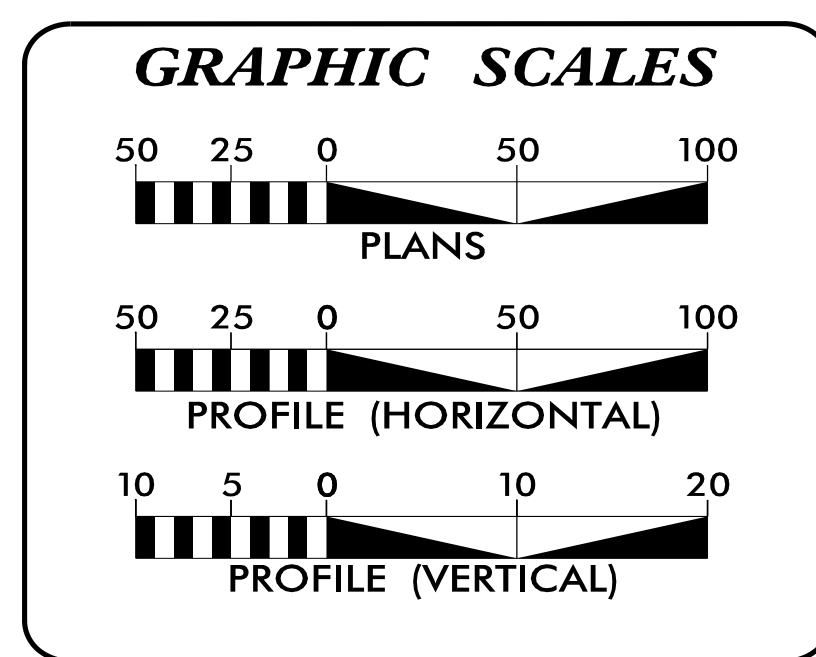

SHEET NO.:	INDEX OF SHEETS DESCRIPTION:
UC-1	TITLE SHEET
UC-2	SYMBOLGY SHEET
UC-3	NOTES
UC-3A THRU UC-3B	DETAILS
UC-4 THRU UC-20	UTILITY CONSTRUCTION SHEETS

UTILITY OWNERS WITH CONFLICTS

(A) WATER - TOWN OF SANDYFIELD

PREPARED IN THE OFFICE OF:

1 Glenwood Avenue  
Raleigh, NC 27603  
Tel: 919.789.9977  
Fax: 919.789.9591  
License: C-2197

Brian J.P. Oschwald P.E. CONSULTANT CONTACT #1  
William Pope P.E. CONSULTANT CONTACT #2

SEAL

Brian J.P. Oschwald

HIGHWAY DIVISION 6

PO BOX 1150, 28302 (MAIL)  
558 GILLESPIE ST., 28301 (DELIVERY)  
FAYETTEVILLE, NC  
PHONE (910) 364-0600  
FAX (910) 486-1959  
COURIER 14-55-24

RICK HANDLIN UTILITIES ENGINEER  
RICK BOUNDS UTILITIES COORDINATOR  
RANDY ROGERS UTILITIES COORDINATOR

7/11/2022  
U:\Proj\NR-2561CA\_Ut\_UCL.tsh.dgn  
USER:wdope