

09, 08, 99

TIP PROJECT: R-2561CA

STATE OF NORTH CAROLINA
DIVISION OF HIGHWAYS




T.I.P. NO.	SHEET NO.
R-2561CA	UO-1

NOTE:
ALL UTILITY WORK SHOWN ON THIS SHEET WILL BE DONE BY OTHERS. NO PAYMENT WILL BE MADE TO THE CONTRACTOR FOR UTILITY WORK SHOWN ON THIS SHEET.


UTILITIES BY OTHERS PLANS COLUMBUS COUNTY

LOCATION: NC 87 (OLD STAGE RD)/NC 11 (GENERAL HOWE RD) INTERCHANGE

TYPE OF WORK: POWER AND COMMUNICATIONS

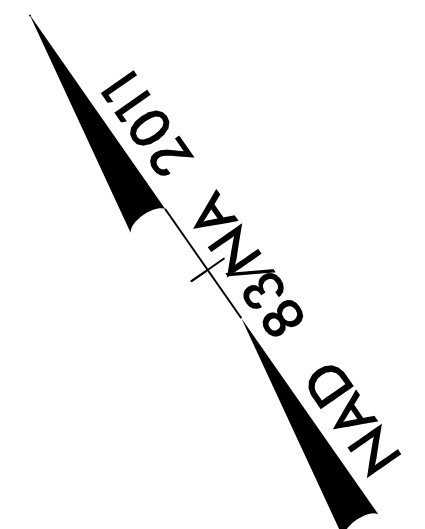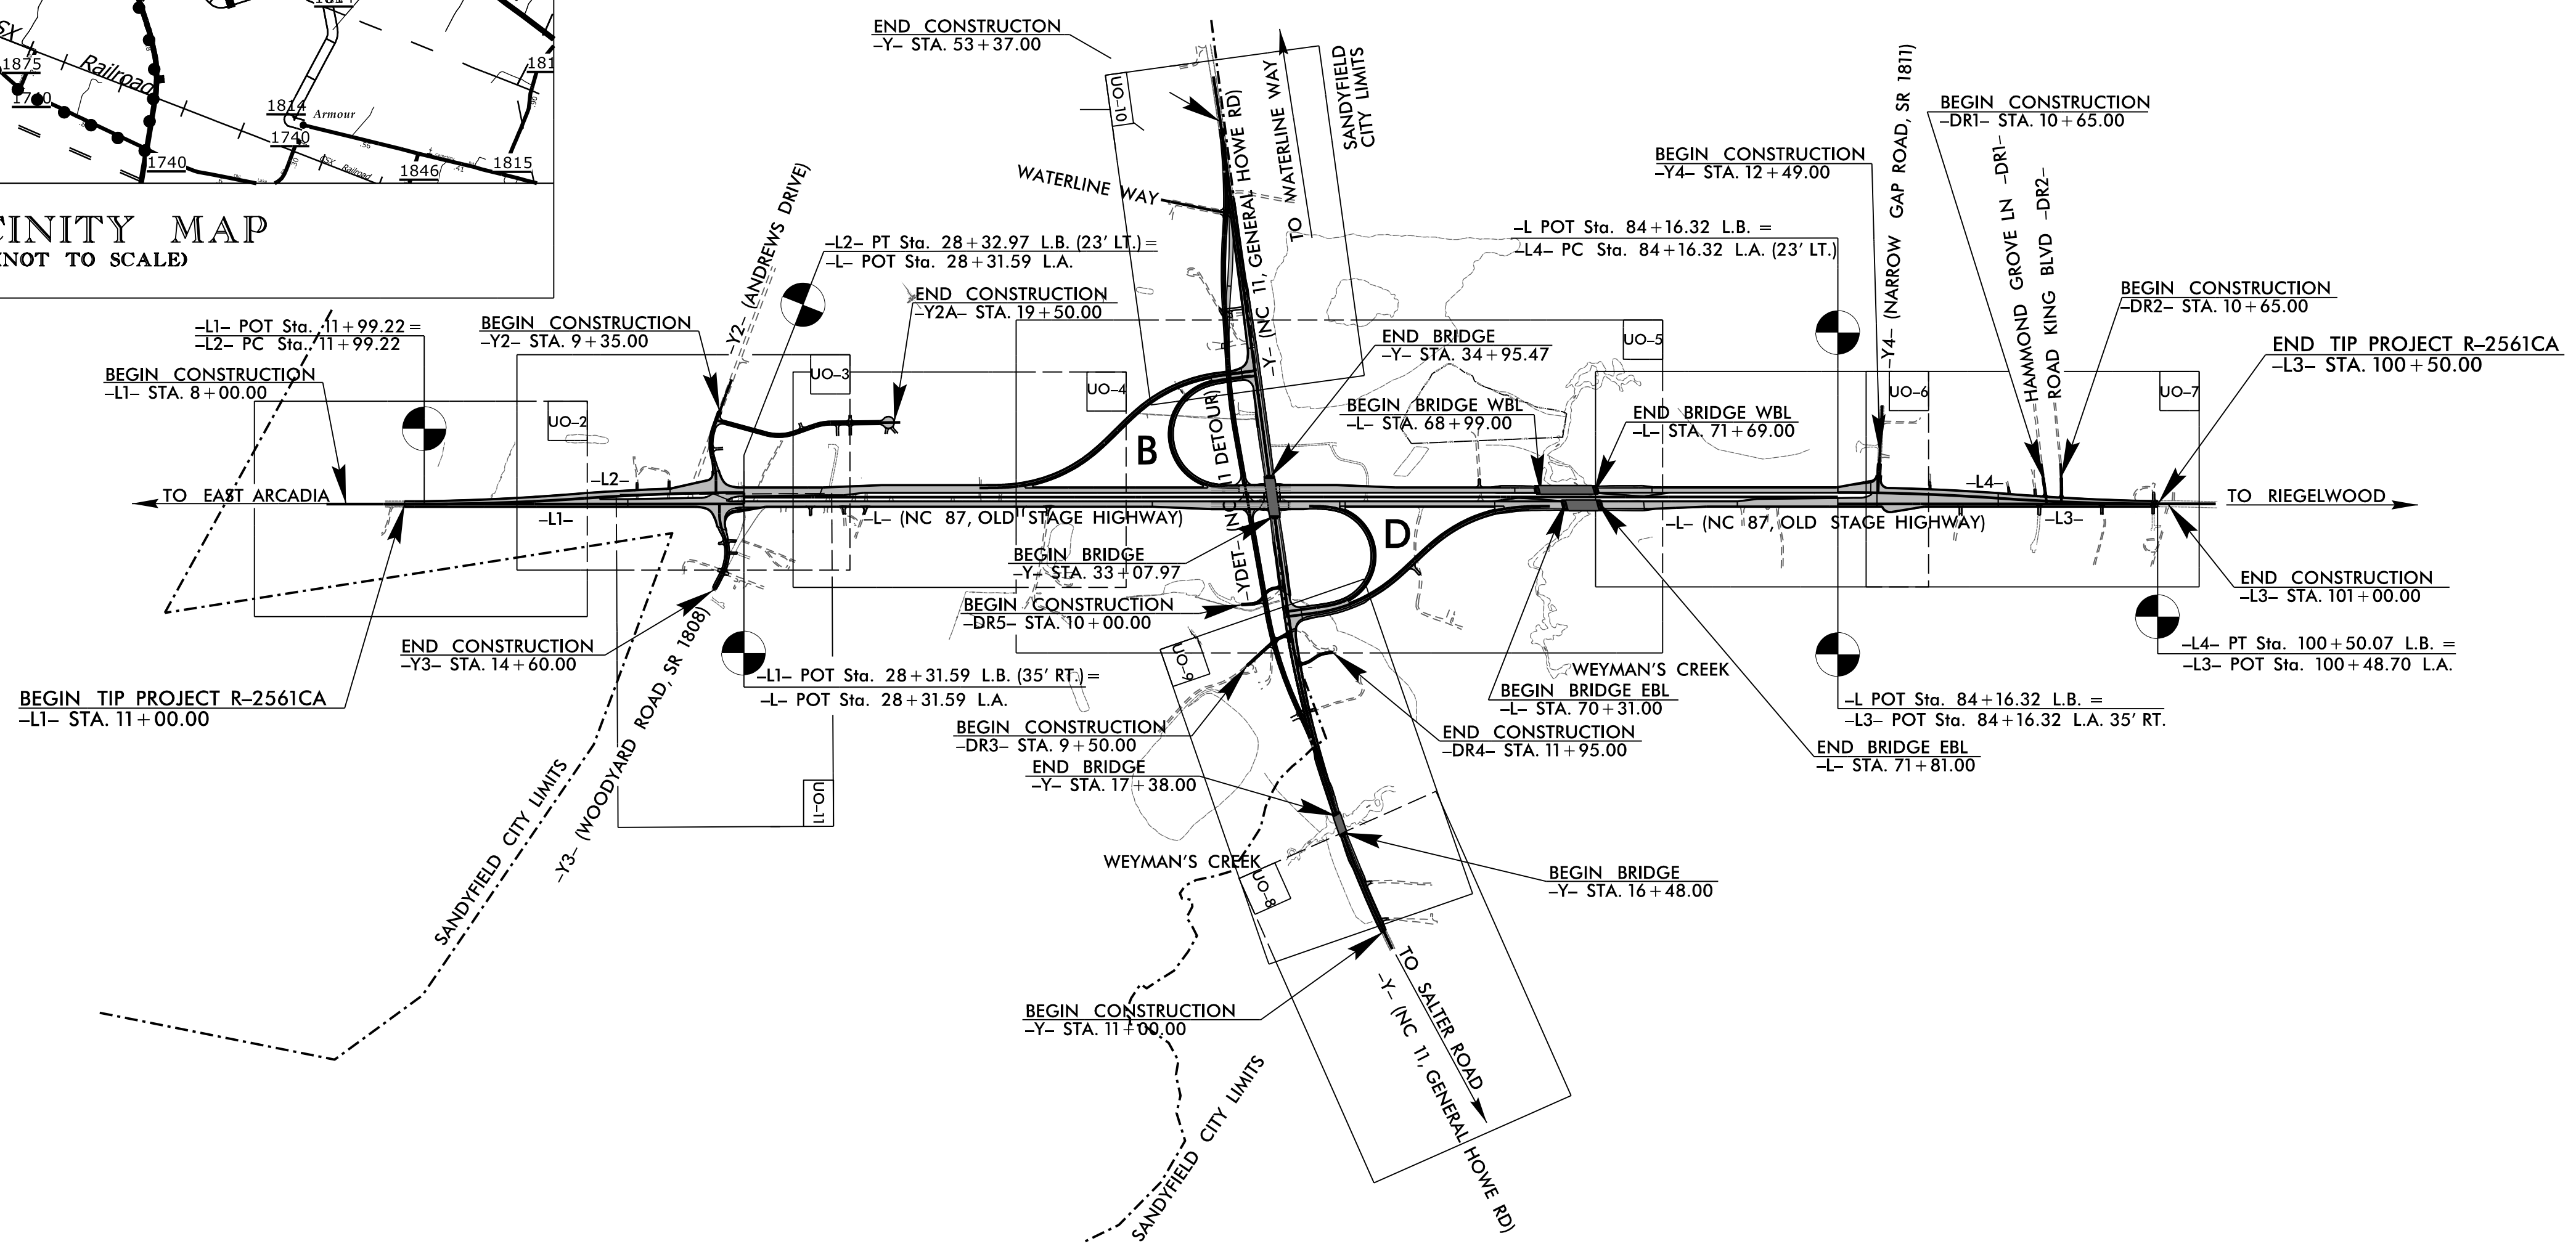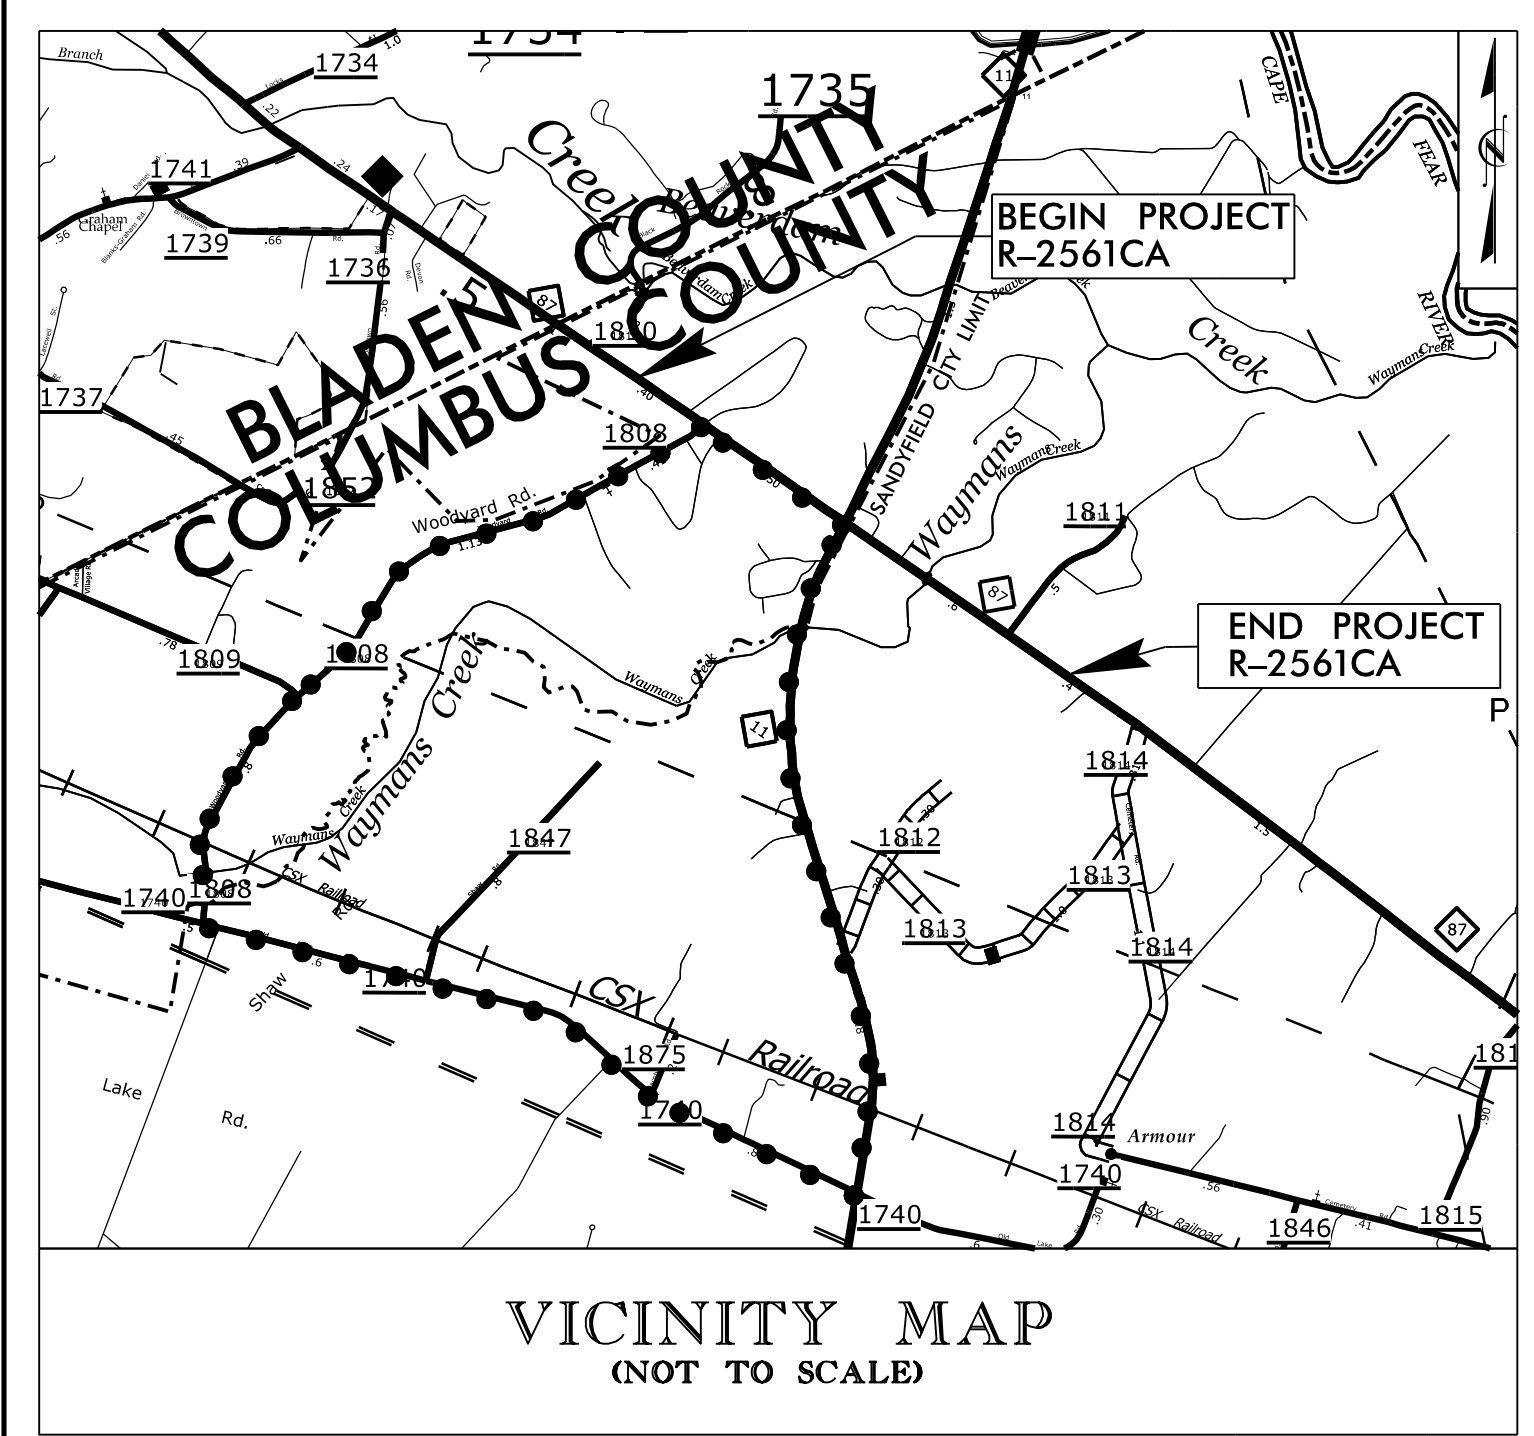

GRAPHIC SCALES

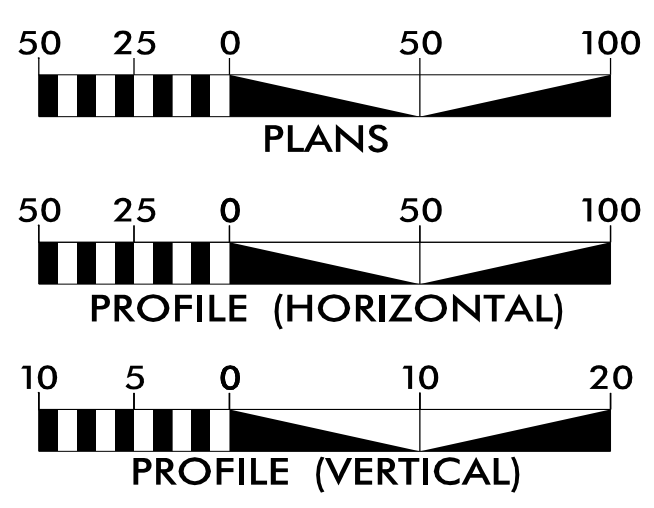


INDEX OF SHEETS

SHEET NO.:	DESCRIPTION:
UO-1	TITLE SHEET
UO-2 THRU UO-14	UBO PLAN SHEETS

UTILITY OWNERS WITH CONFLICTS


- (A) COMMUNICATIONS - AT&T
- (B) COMMUNICATIONS - CHARTER
- (C) DISTRIBUTION - FOUR COUNTY EMC
- (D) TRANSMISSION - FOUR COUNTY EMC
- (E) COMMUNICATIONS - WINDSTREAM
- (F) COMMUNICATIONS - FOCUS BROADBAND
- (G) COMMUNICATIONS - DUKE

PREPARED IN THE OFFICE OF:

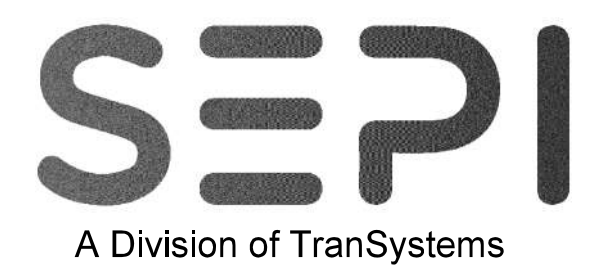

1 Glenwood Avenue
Raleigh, NC 27603
Tel: 919.789.9977
Fax: 919.789.9591
License: C-2197

WILLIAM POPE, PE PROJECT UTILITY COORDINATOR

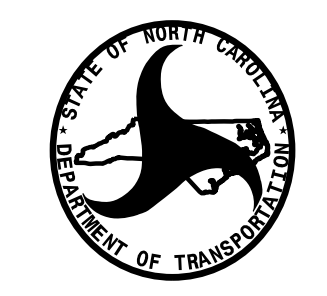

HIGHWAY DIVISION 6
PO BOX 1150, 28302 (MAIL)
558 GILLESPIE ST., 28301 (DELIVERY)
FAVETTEVILLE, NC
PHONE (910) 364-0600
FAX (910) 486-1959
COURIER 14-55-24

RICK HANDLIN UTILITIES ENGINEER
RICK BOUNDS UTILITIES COORDINATOR
RANDY ROGERS UTILITIES COORDINATOR

1/6/2023
I:\PROJECTS\R-2561CA_UT_UO-1\Tsh.dgn
USER:WPOPE