




PLAN W1

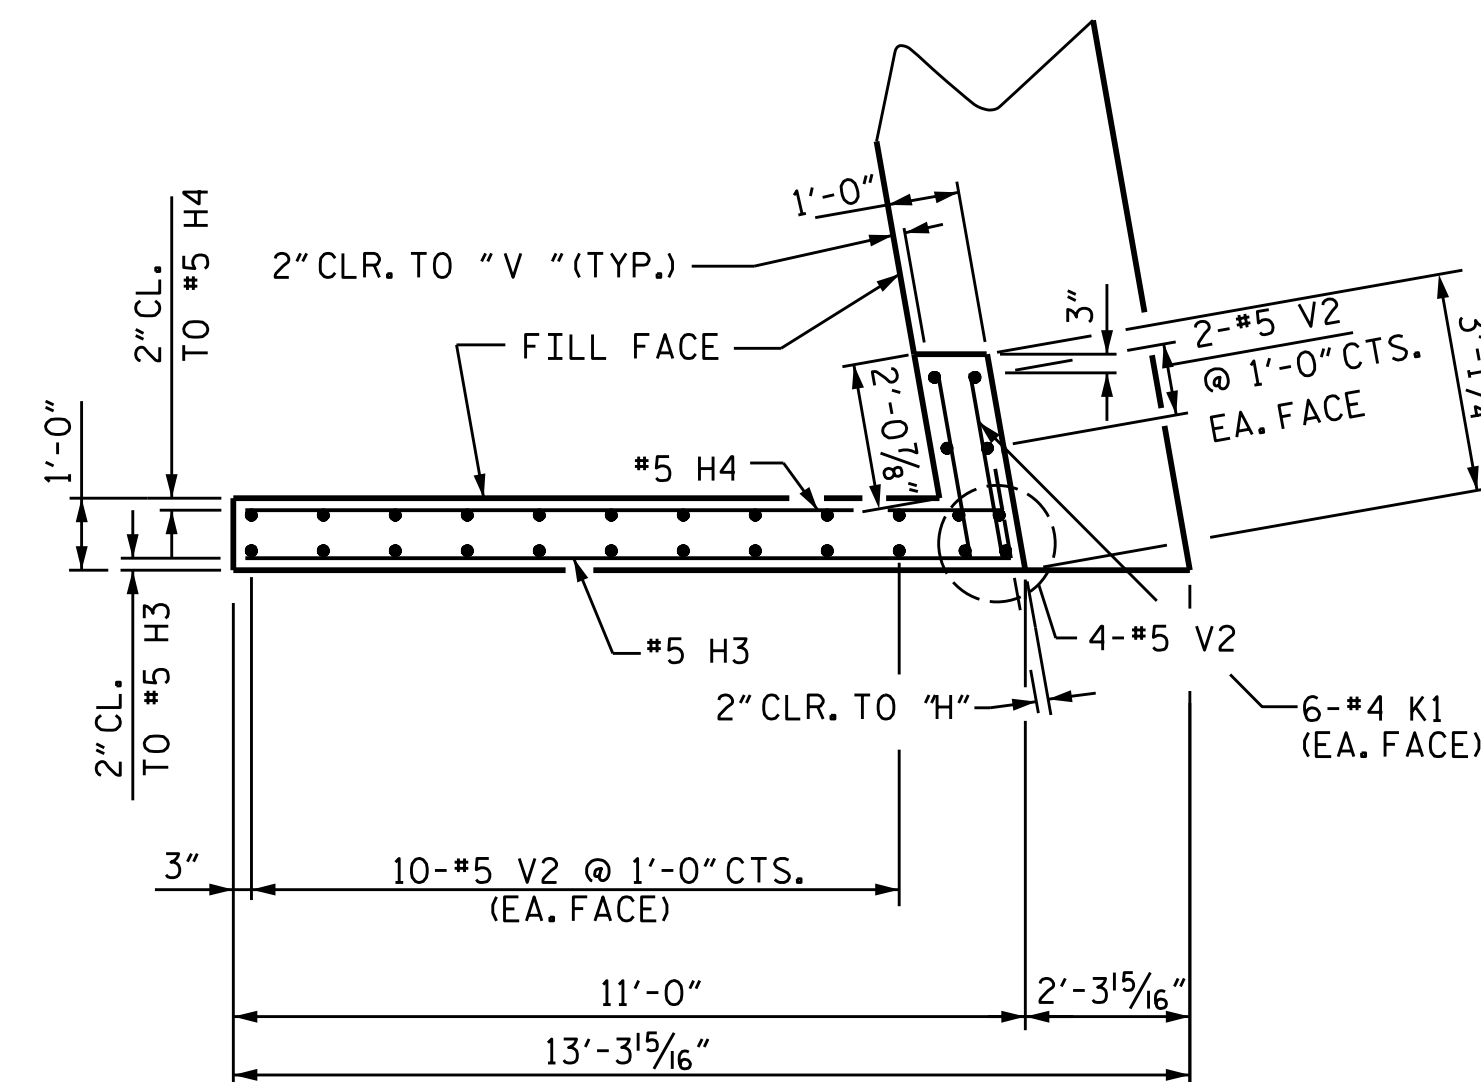


PLAN W2

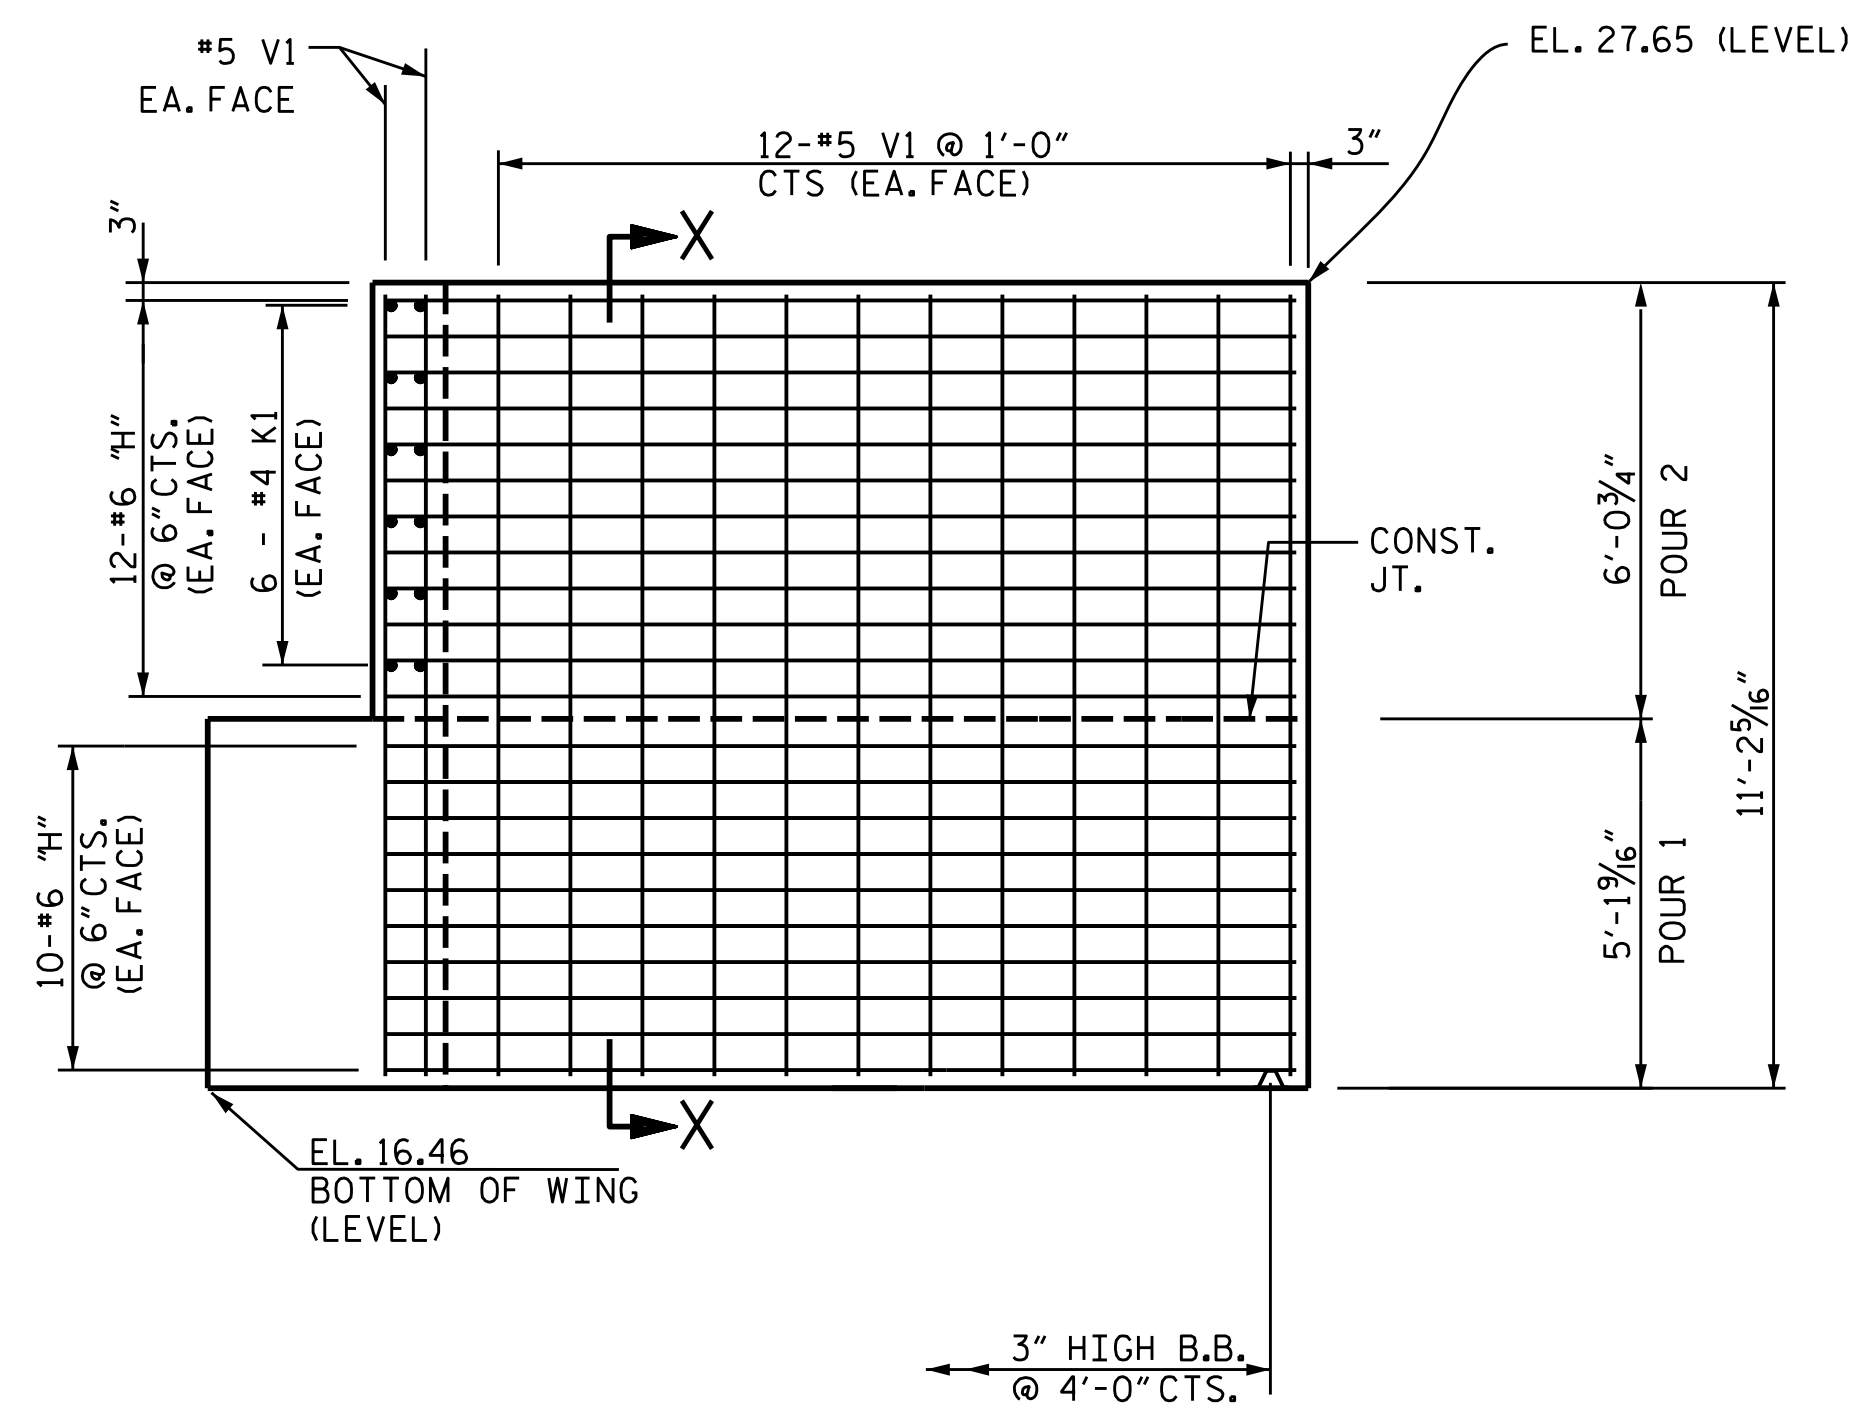


ELEVATION W1

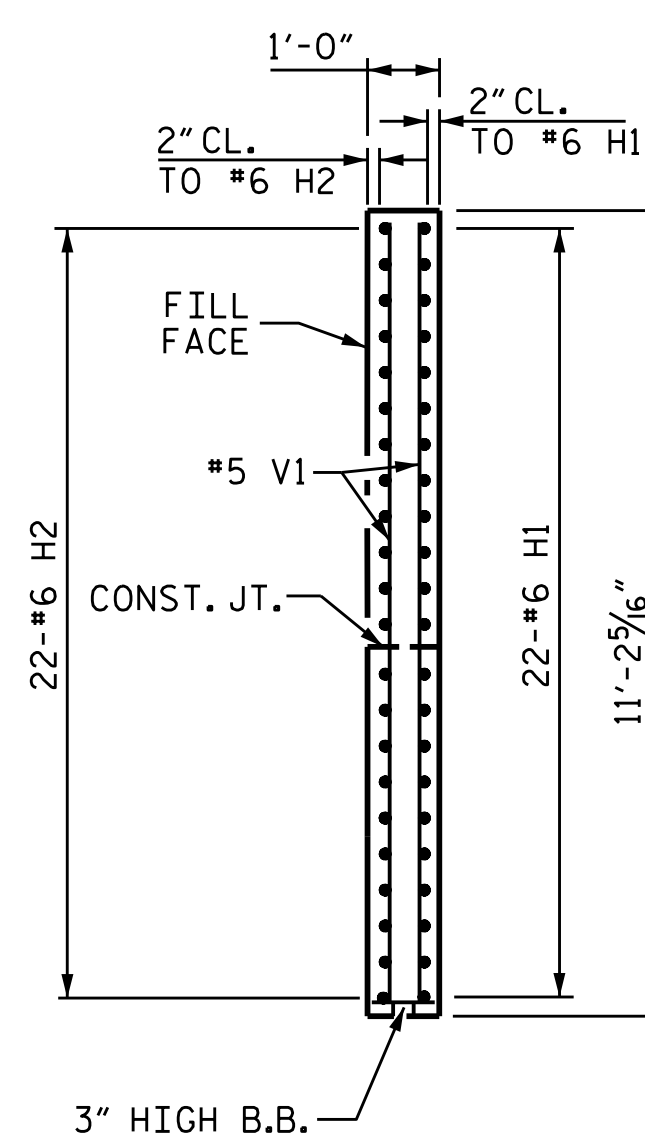

SECTION X-X

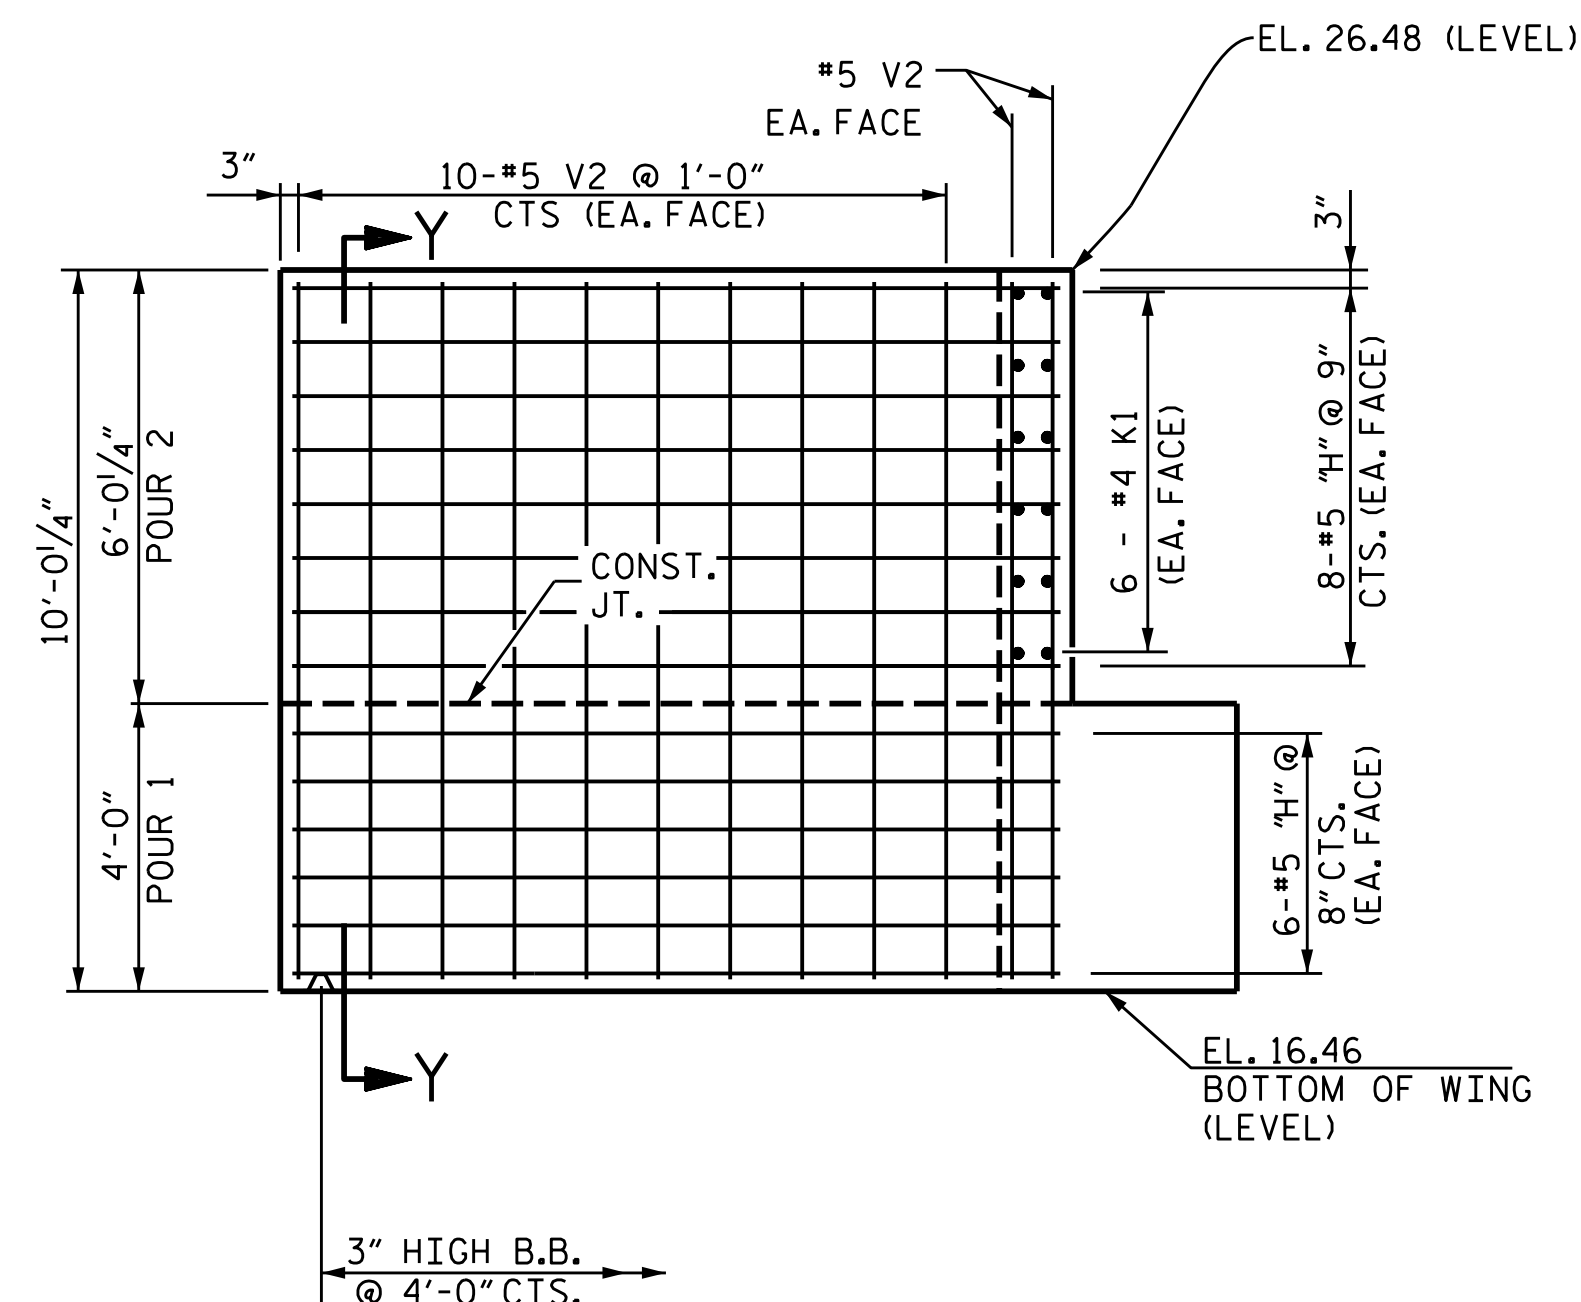

ELEVATION W2

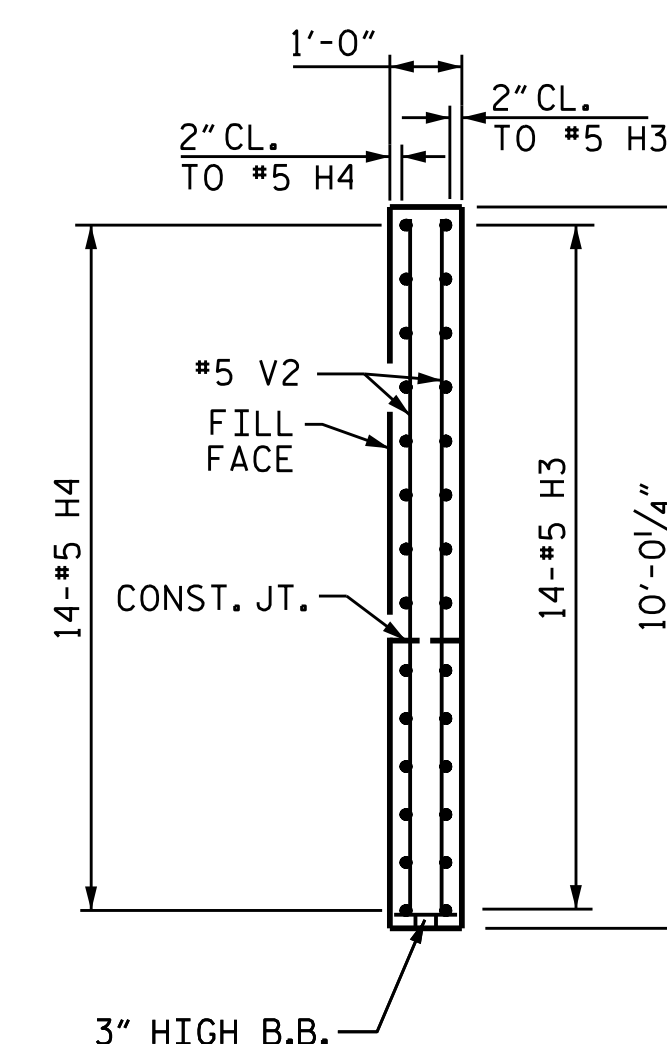

SECTION Y-Y

PROJECT NO. R-256ICA
COLUMBUS COUNTY
 STATION: 71+06.00 -L-

SHEET 2 OF 3

STATE OF NORTH CAROLINA
 DEPARTMENT OF TRANSPORTATION
 RALEIGH

SUBSTRUCTURE
 END BENT 1


RIGHT LANE

REVISIONS

NO.	BY:	DATE:	NO.	BY:	DATE:
1			3		
2			4		

SHEET NO.
 S4- 19
 TOTAL SHEETS
 29

DESIGN ENGINEER OF RECORD: [Signature] DATE: 8/15/2022
 DRAWN BY: A. K. ALLANKI DATE: 08/06/20
 CHECKED BY: R. C. LARSON DATE: 08/14/20

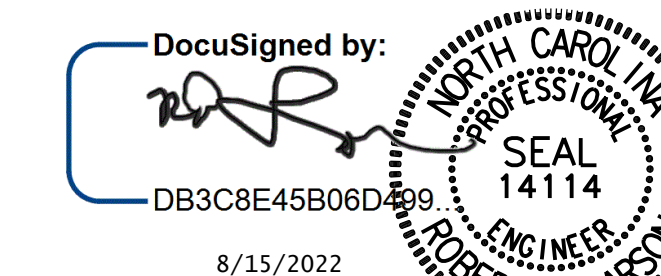

8/15/2022

DOCUMENT NOT CONSIDERED FINAL
 UNLESS ALL SIGNATURES COMPLETED



\$FILEL\$ \$DATES\$ \$TIME\$ \$USERS\$ \$PENTBL\$ \$PLTDVRS\$
 KCI PROJECT NO. 241704391.04