


STATE	PROJECT NO.	SHEET NO.	TOTAL SHEETS
N.C.	I-6052	5	
WBS NO.	48234.3.I 15BPR.35		

PAVEMENT SCHEDULE	
A1	APPROX. 12" PORTLAND CEMENT CONCRETE PAVEMENT REPAIR IN VARIOUS LOCATIONS
C1	PROP. APPROX. 1.5" ASPHALT CONCRETE SURFACE COURSE, TYPE S9.5C, AT AN AVERAGE RATE OF 168 LBS. PER SQ YD.
V1	MILLING 1.5" DEPTH
U	EXISTING CONCRETE PAVEMENT

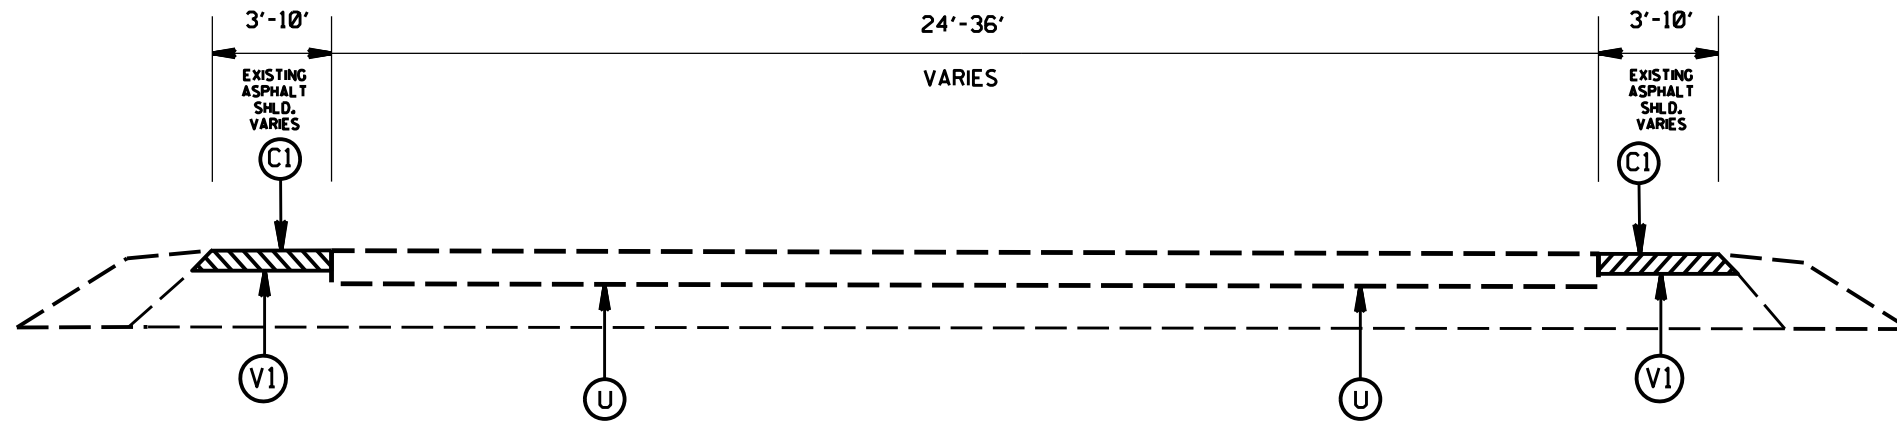

TYPICAL SECTION NO.3

I-6052/15BPR.35  
I-277 PAVEMENT PRESERVATION  
MECKLENBURG COUNTY

SCALE	-NA-		REVISIONS
DATE	10/22		
DWG. BY	JHE		
DESIGN BY	JHE		
APPROVED			