ROADWAY STANDARD DRAWINGS


THE FOLLOWING ROADWAY STANDARDS AS SHOWN IN "ROADWAY STANDARD DRAWINGS" -N.C. DEPARTMENT OF TRANSPORTATION - RALEIGH, N.C., DATED JANUARY 2018 ARE APPLICABLE TO THIS PROJECT AND BY REFERENCE HEREBY ARE CONSIDERED A PART OF THESE PLANS:

ST	D.	NO	

TITLE

1101.01	WORK ZONE ADVANCE WARNING SIGNS
1101.02	TEMPORARY LANE CLOSURES
1101.03	TEMPORARY ROAD CLOSURES
1101.04	TEMPORARY SHOULDER CLOSURES
1101.05	WORK ZONE VEHICLE ACCESSES
1101.06	WARNING SIGNS FOR BLASTING ZONES
1101.11	TRAFFIC CONTROL DESIGN TABLES
1110.01	STATIONARY WORK ZONE SIGNS
1110.02	PORTABLE WORK ZONE SIGNS
1115.01	FLASHING ARROW BOARDS
1130.01	DRUMS
1135.01	CONES
1145.01	BARRICADES
1150.01	FLAGGING DEVICES
1160.01	TEMPORARY CRASH CUSHION
1165.01	TRUCK MOUNTED ATTENUATOR
1170.01	PORTABLE CONCRETE BARRIER
1180.01	SKINNY - DRUMS
1205.01	PAVEMENT MARKINGS - LINE TYPES AND OFFSETS
1205.02	PAVEMENT MARKINGS - TWO LANE AND MULTILANE
1205.03	PAVEMENT MARKINGS - EXITS AND ENTRANCE RAMPS
1205.04	PAVEMENT MARKINGS - INTERSECTIONS
1205.05	PAVEMENT MARKINGS - TURN LANES
1205.06	PAVEMENT MARKINGS - LANE DROPS
	PAVEMENT MARKINGS - PEDESTRIAN CROSSWALKS
1205.08	PAVEMENT MARKINGS - SYMBOLS AND WORD MESSAG
1205.09	PAVEMENT MARKINGS - PAINTED ISLANDS
	PAVEMENT MARKINGS - SCHOOL AREAS
	PAVEMENT MARKINGS - RAILROAD CROSSINGS
	PAVEMENT MARKINGS - BRIDGES
	PAVEMENT MARKINGS - LANE REDUCTIONS
	PAVEMENT MARKINGS - ROUNDABOUTS
	PAVEMENT MARKINGS - SUPERSTREETS
	RAISED PAVEMENT MARKERS - INSTALLATION SPAC
	RAISED PAVEMENT MARKERS - (PERMANENT AND TE
	GUARDRAIL AND BARRIER DELINEATORS - INSTALL
	GUARDRAIL AND BARRIER DELINEATORS - TYPES A
	GUARDRAIL END DELINEATION
	OBJECT MARKERS - TYPES
	OBJECT MARKERS - INSTALLATION

 \Box S \leq STD /2023 52<u>-</u>TC_

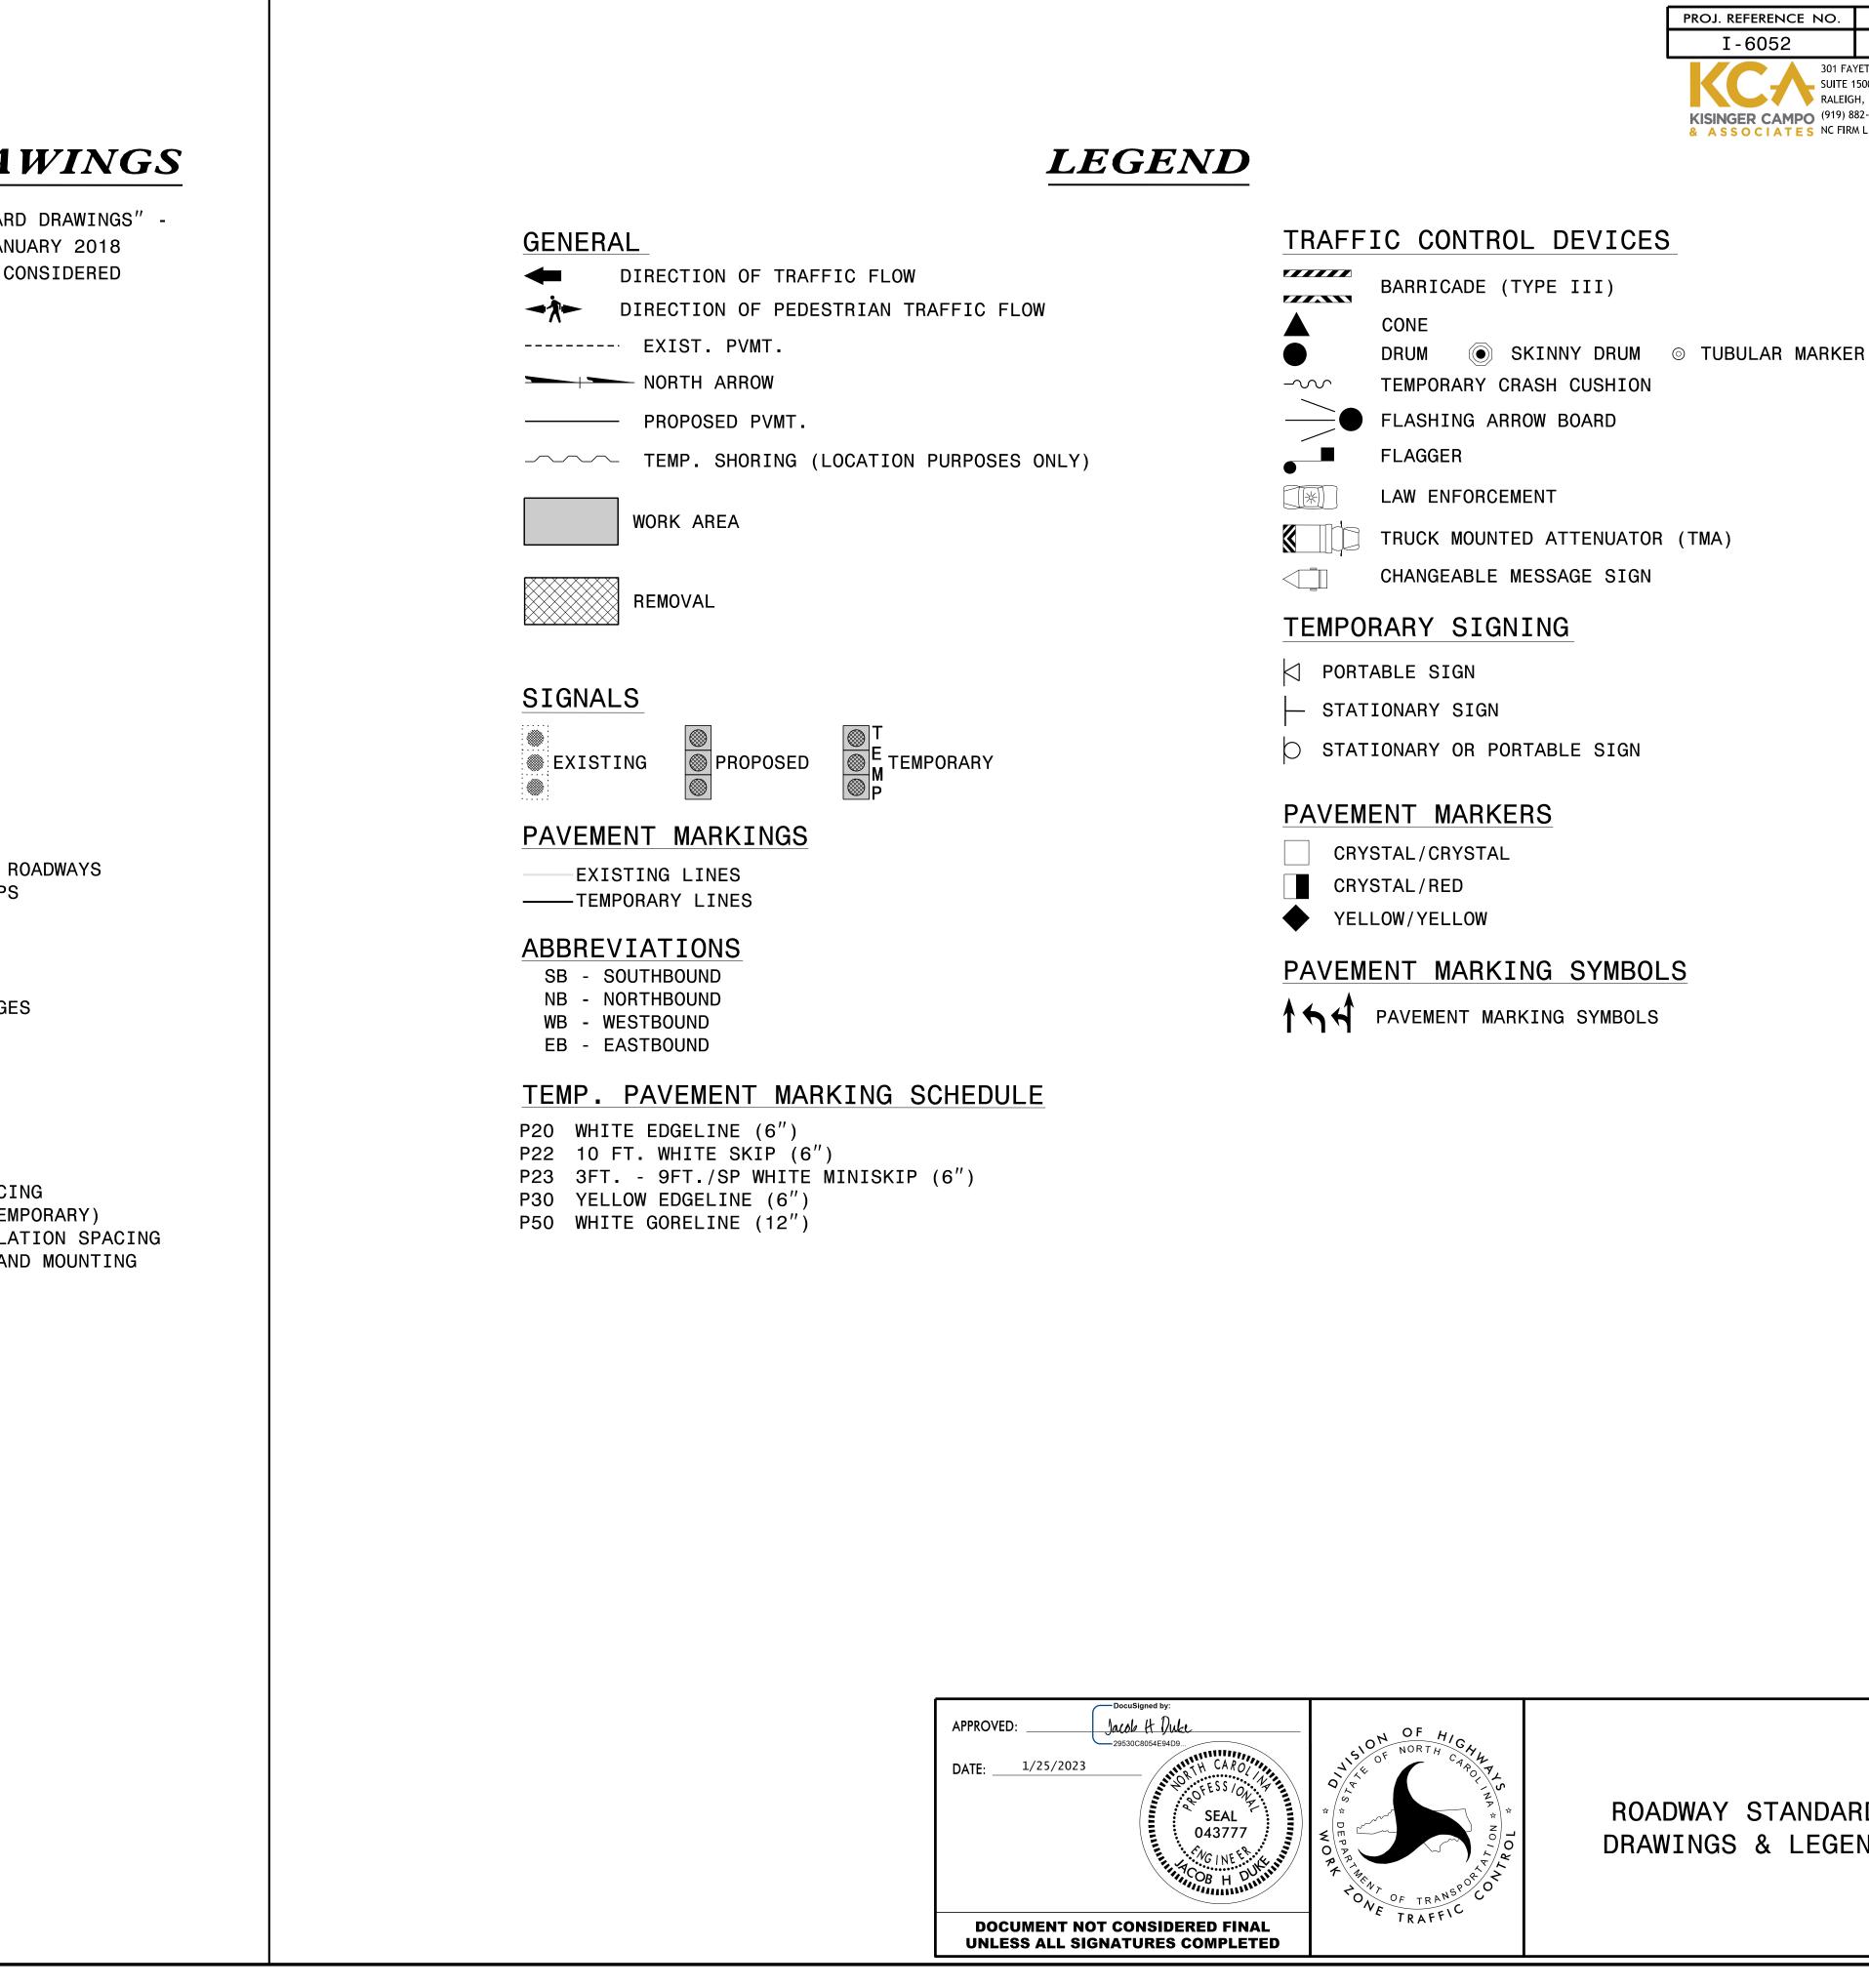

TRAFFIC CONTROL DEVICES

PROJ. REFERENCE NO.

SUITE 1500 RALEIGH, NC 27601

KISINGER CAMPO (919) 882-7839 & ASSOCIATES NC FIRM LICENSE: C-1506

I-6052

SHEET NO. TMP-1B

301 FAYETTEVILLE STREET

LAW ENFORCEMENT

- TRUCK MOUNTED ATTENUATOR (TMA)
- CHANGEABLE MESSAGE SIGN

TEMPORARY SIGNING

- STATIONARY OR PORTABLE SIGN

PAVEMENT MARKERS

PAVEMENT MARKING SYMBOLS

PAVEMENT MARKING SYMBOLS

ROADWAY STANDARD DRAWINGS & LEGEND