

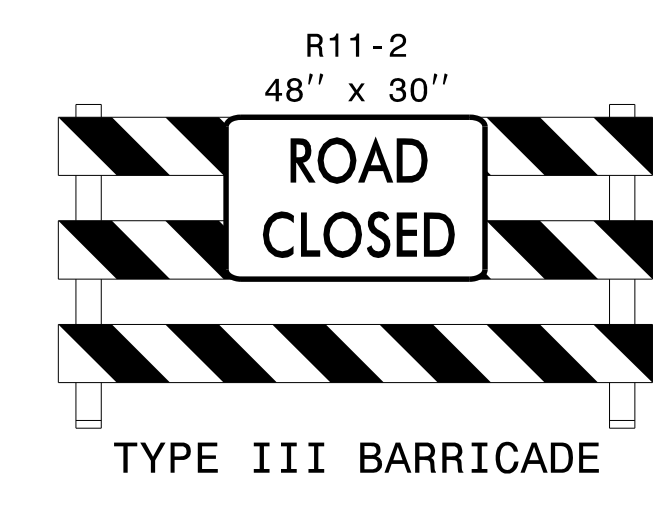



** PLACE PCMS 1 MILE PRIOR TO EXIT 11A

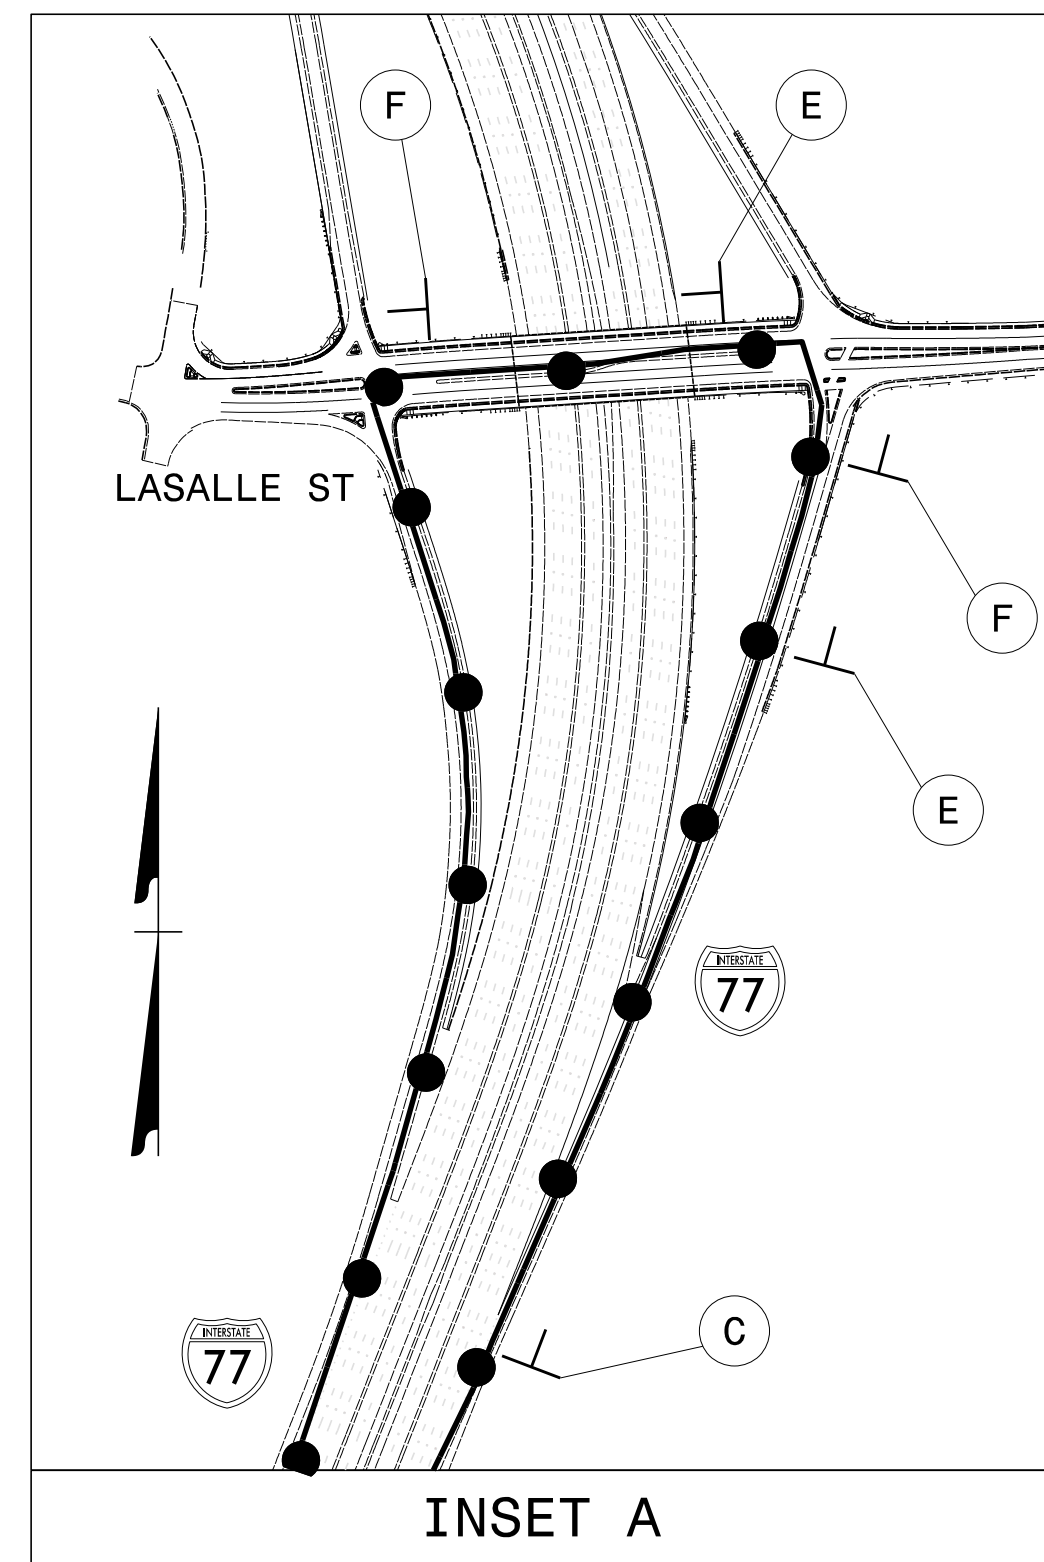


A

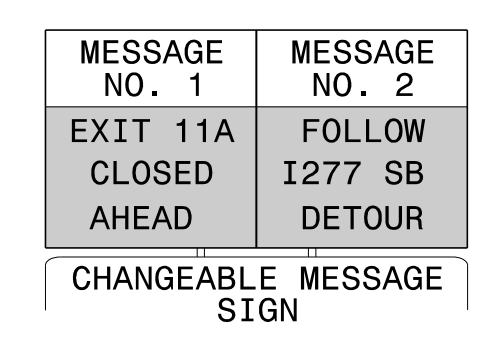


D

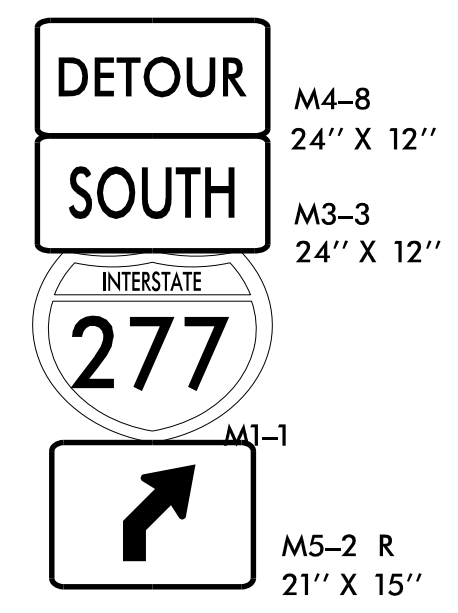


B

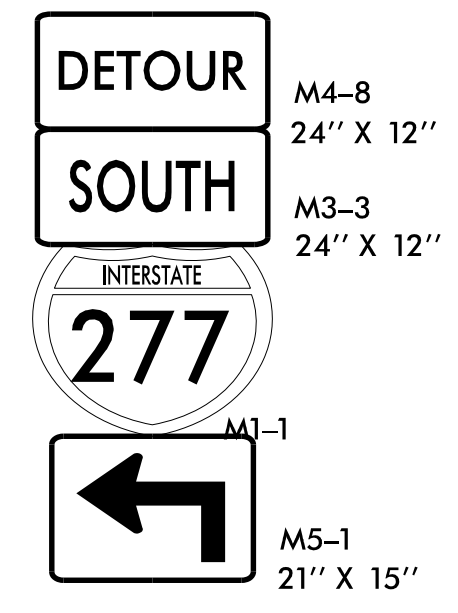


E

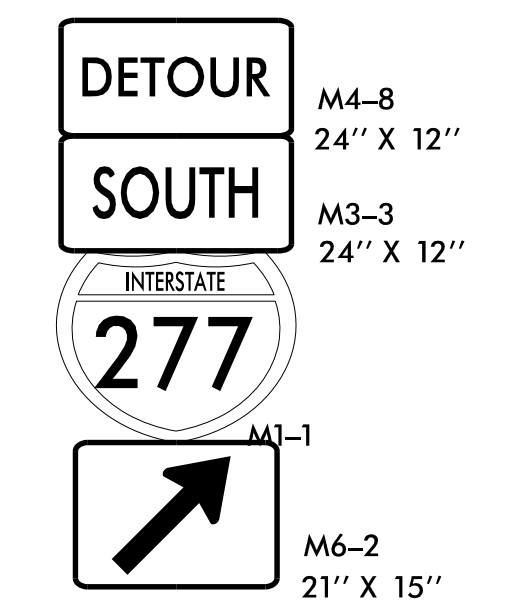


C

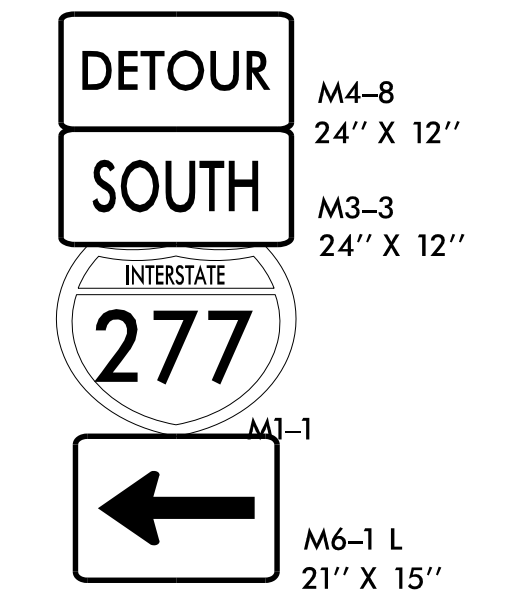


F

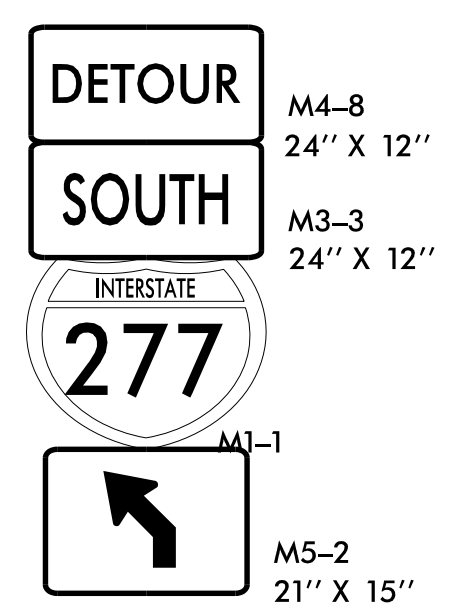


G

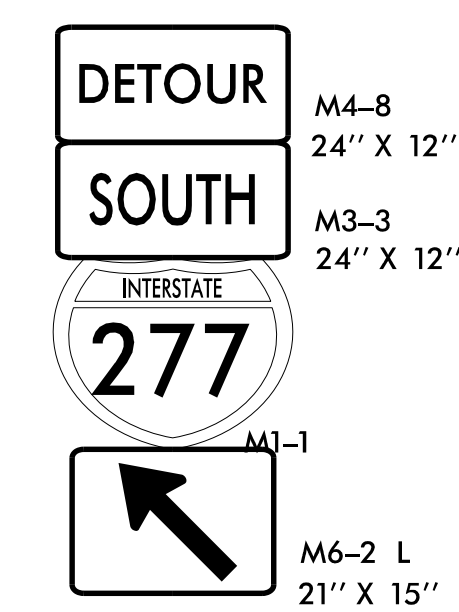


H

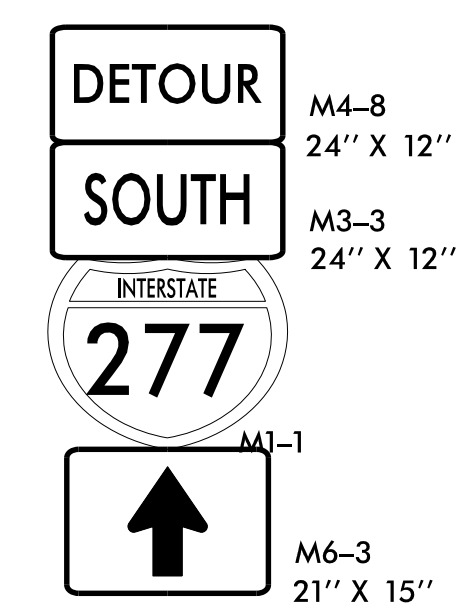


I

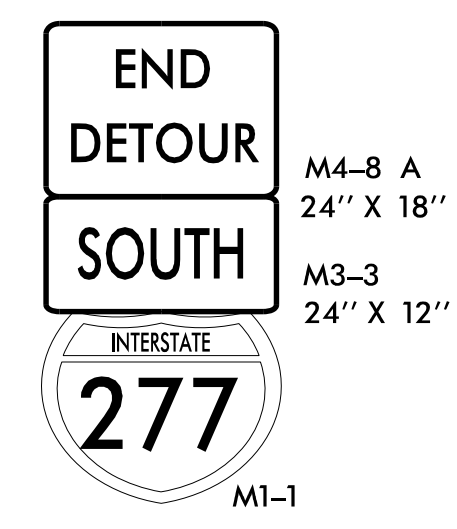

J

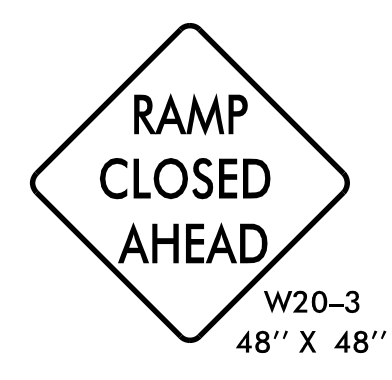

K

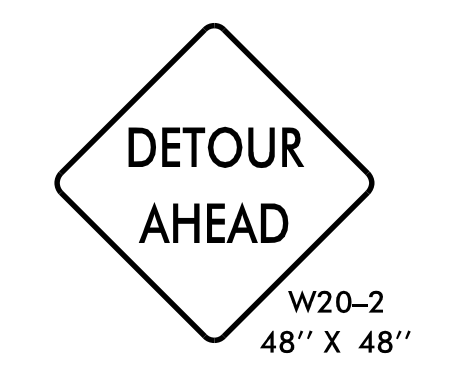

L

DETOUR DESCRIPTION:

NORTH: I-77 NORTH TO EXIT 12 (LA SALLE ST.) TO I-77 SOUTH TO EXIT 11A NC 16/I-277 SOUTH (BROOKSHIRE FRWY WEST).

NOTES:


1. TRAFFIC CONTROL DEVICES (A) THRU (L) SHALL BE INSTALLED PER ENGINEER'S INSTRUCTIONS.
2. ALL SIGNAGE IS SPACED PER RSD 1101.11 SHEET 4 OF 4 UNLESS OTHERWISE NOTED.
3. USE THIS SHEET IN CONJUNCTION WITH TMP-5, TMP-16, AND TMP-25.

1/25/2023
I-6052_TC_TMP_RAMP_6_DETOUR.dgn
User: jdebone

APPROVED: Jacob H. Duke
DATE: 1/25/2023

SEAL
043777
ENGINEER
JACOB H. DUKE

DOCUMENT NOT CONSIDERED FINAL UNLESS ALL SIGNATURES COMPLETED

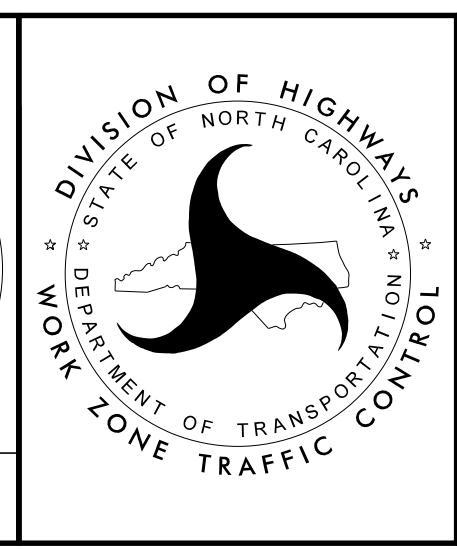

RAMP 6
DETOUR