



NOTES:
 SEE TRAFFIC MANAGEMENT PLANS FOR LANE WIDTHS, SEQUENCING, AND OTHER TRAFFIC CONTROL MEASURES FOR STAGING.

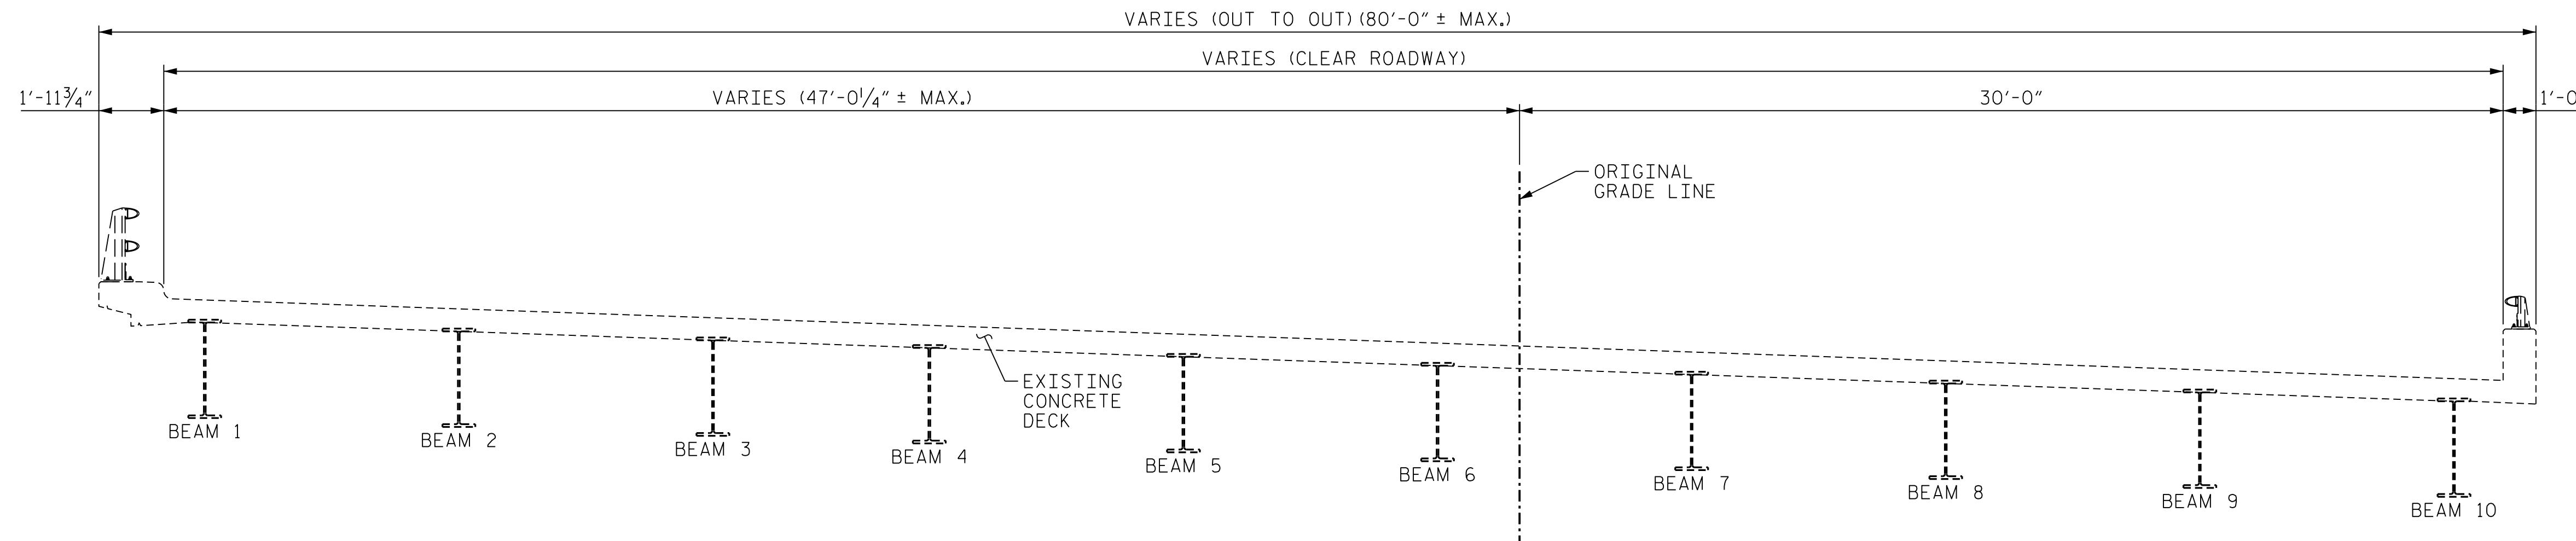

TYPICAL SECTION


(ALL DIMENSIONS ARE NORMAL OR RADIAL TO ORIGINAL GRADE LINE)

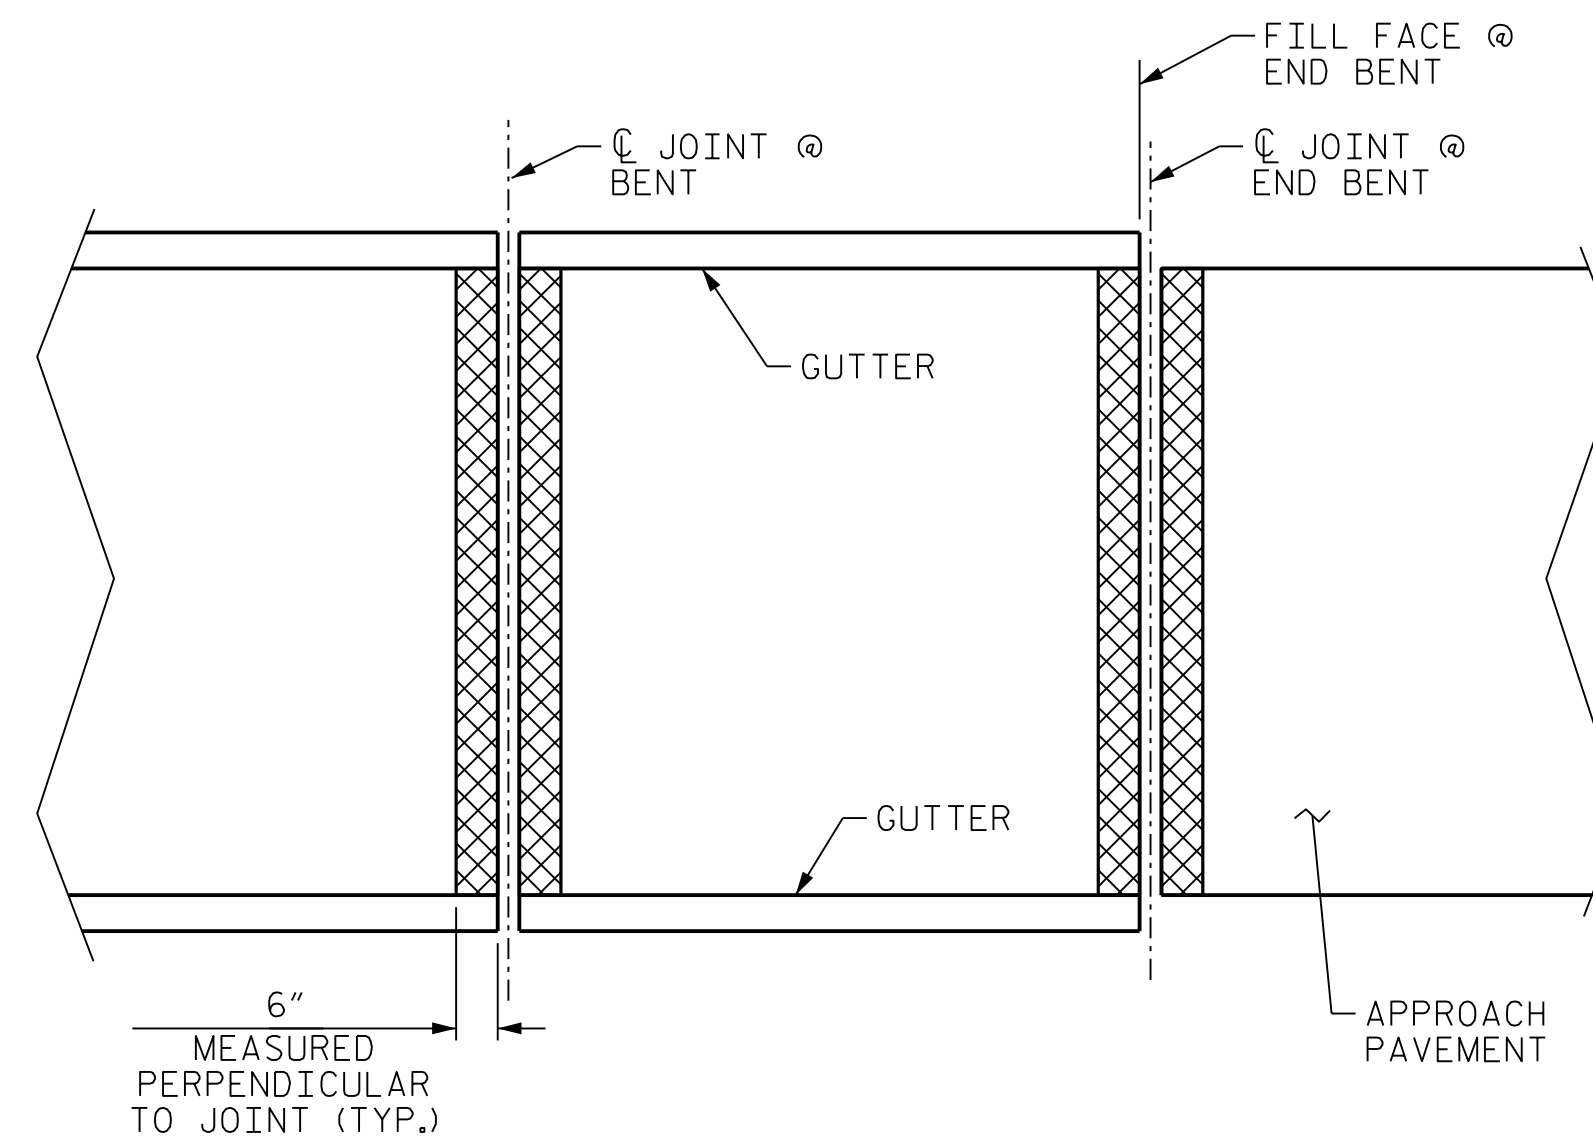

PAY LIMITS FOR BRIDGE JOINT DEMOLITION

 BRIDGE JOINT DEMOLITION

PROJECT NO. I-6052
 MECKLENBURG COUNTY
 BRIDGE NO. 590339

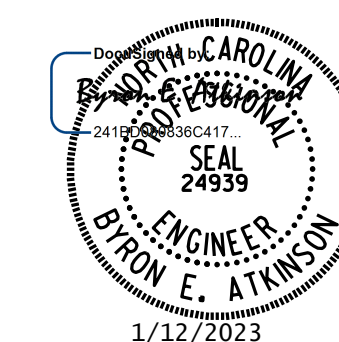

STATE OF NORTH CAROLINA
 DEPARTMENT OF TRANSPORTATION
 RALEIGH
 SUPERSTRUCTURE
 TYPICAL SECTION
 &
 DETAILS

**DOCUMENT NOT CONSIDERED FINAL
 UNLESS ALL SIGNATURES COMPLETED**

MI ENGINEERING
 1011 SCHAUB DRIVE, SUITE 100
 RALEIGH, NC 27606
 (919) 851-6606
 FIRM PE NUMBER : P-0671

REVISIONS						SHEET NO.
NO.	BY:	DATE:	NO.	BY:	DATE:	S6-3
1			3			TOTAL SHEETS 108
2			4			

DRAWN BY : B.E. LANNING DATE : 10/2022
 CHECKED BY : B.E. ATKINSON DATE : 10/2022
 DESIGN ENGINEER OF RECORD : B.E. ATKINSON DATE : 10/2022

1/12/2023 9:19:04 AM User: blanning
 Filename: N:\NC Bridges\W2100139-I-6052-101\Meck Co.Br.Preservation\Structures\406_005-I-6052.SMU.TS1.590339.dgn