






NOTES:
FOR NOTES AND QUANTITIES, SEE SHEET 1 OF 2.

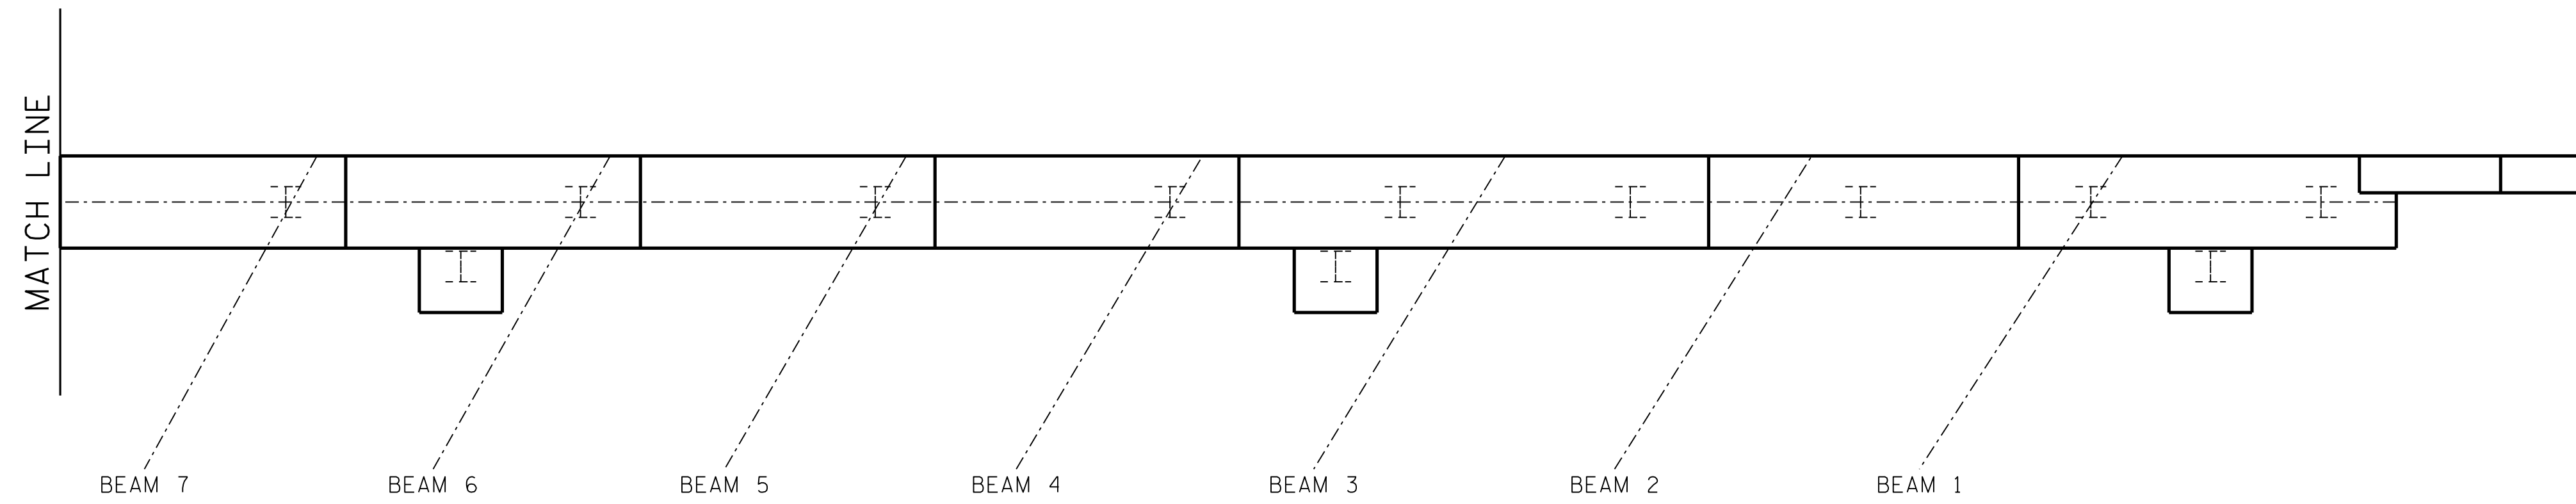


PLAN
END BENT 1

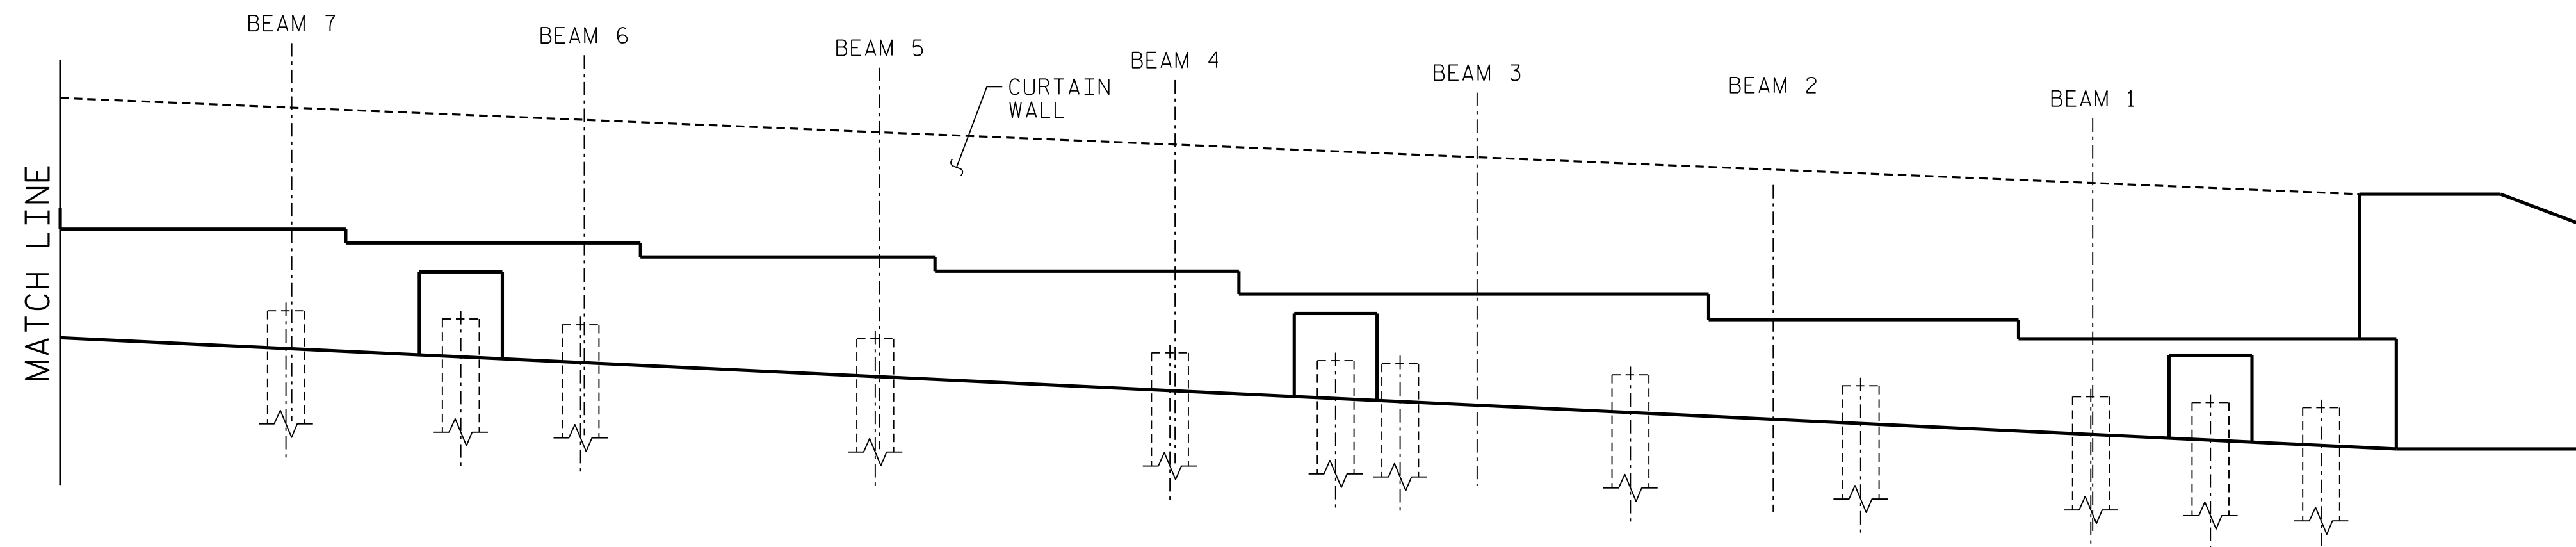

ELEVATION
END BENT 1

- KEY
-  SHOTCRETE REPAIR
 -  ERI EPOXY RESIN INJECTION
 -  CONCRETE REPAIR

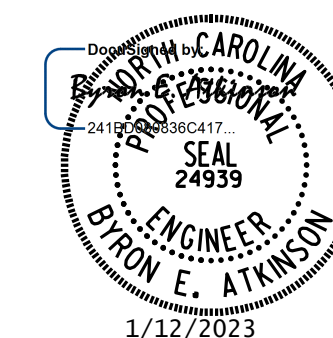

**DOCUMENT NOT CONSIDERED FINAL
UNLESS ALL SIGNATURES COMPLETED**

MI ENGINEERING
1011 SCHAUB DRIVE, SUITE 100
RALEIGH, NC 27606
(919) 851-6606
FIRM PE NUMBER: P-0671

PROJECT NO. I-6052
MECKLENBURG COUNTY
BRIDGE NO. 590342

SHEET 2 OF 2

STATE OF NORTH CAROLINA
DEPARTMENT OF TRANSPORTATION
RALEIGH
SUBSTRUCTURE
END BENT 1

REVISIONS						SHEET NO.
NO.	BY:	DATE:	NO.	BY:	DATE:	TOTAL SHEETS
1			3			108
2			4			

DRAWN BY : B.E. LANNING DATE : 10/2022
CHECKED BY : B.E. ATKINSON DATE : 10/2022
DESIGN ENGINEER OF RECORD : B.E. ATKINSON DATE : 10/2022

1/12/2023 9:19:43 AM User: blanning
 Filename: N:\NC Bridges\W2100139-I-6052-101 Meck Co. Br. Preservation\Structures\408-019-I-6052-SMU.EBIB_590342.dgn