



6/2/2023

2:41:50 c:\paw\ben\ben\com\AECOM\DS21\NA\_2020\Documents\60606265-NCDD01\_SMU\_B-5721\900-CAD\_GIS\910\_CAD\70\_NCD01\_TIP\Roadway\Proj\B5721\_rdy\_tjy.dgn


PROJECT REFERENCE NO. B-5721	SHEET NO. 2A-2
ROADWAY DESIGN ENGINEER SEAL 18470 C. W. GLENN, JR. 16/2023	PAVEMENT DESIGN ENGINEER SEAL 022896 S. MORRISON 3/17/2023
Prepared in the Office of: <b>AECOM</b>	
NC FIRM LICENSE No. F-0342 5438 Wade Park Boulevard, Suite 200 Raleigh, NC 27607 (919) 461-1000	
<b>DOCUMENT NOT CONSIDERED FINAL UNLESS ALL SIGNATURES COMPLETED</b>	

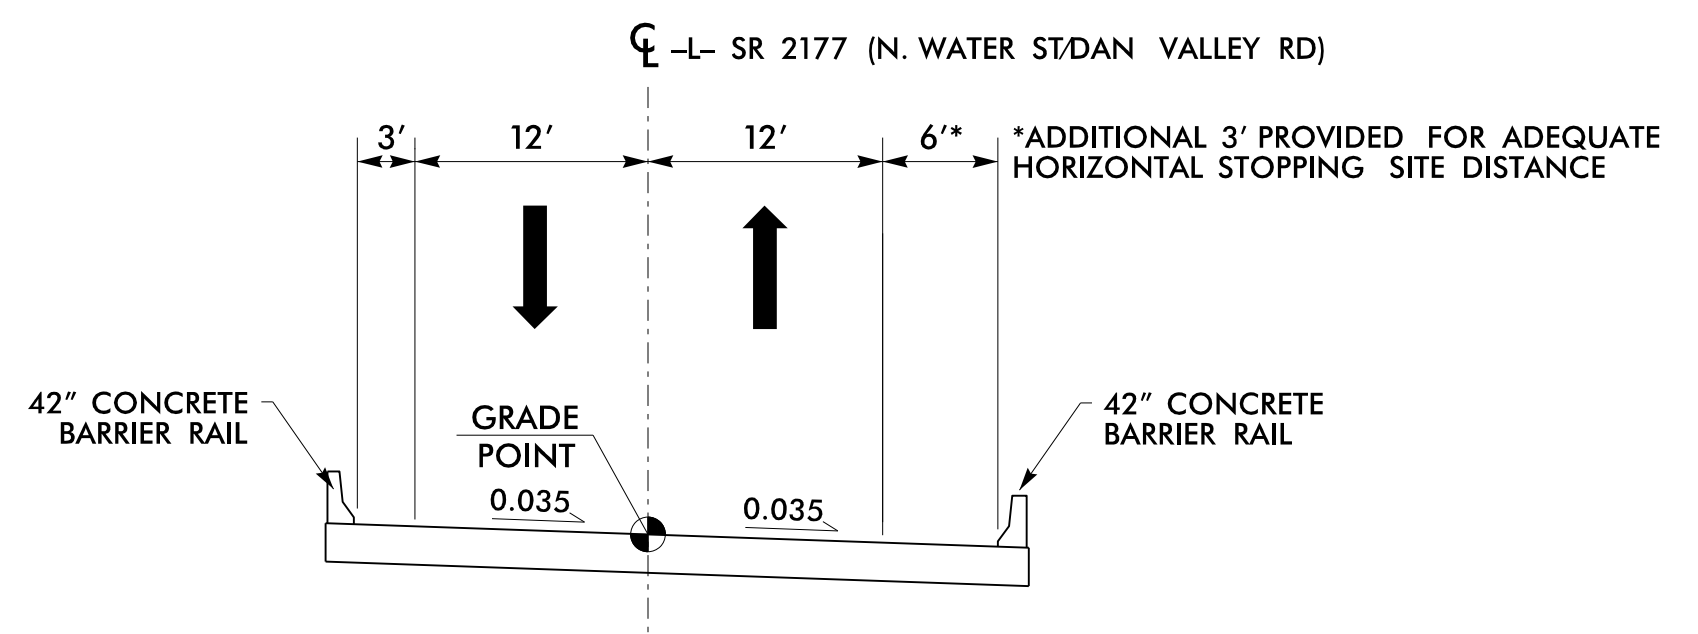


**TYPICAL SECTION NO. 3**  
-L- STA. 20+29.00 TO STA. 22+99.00

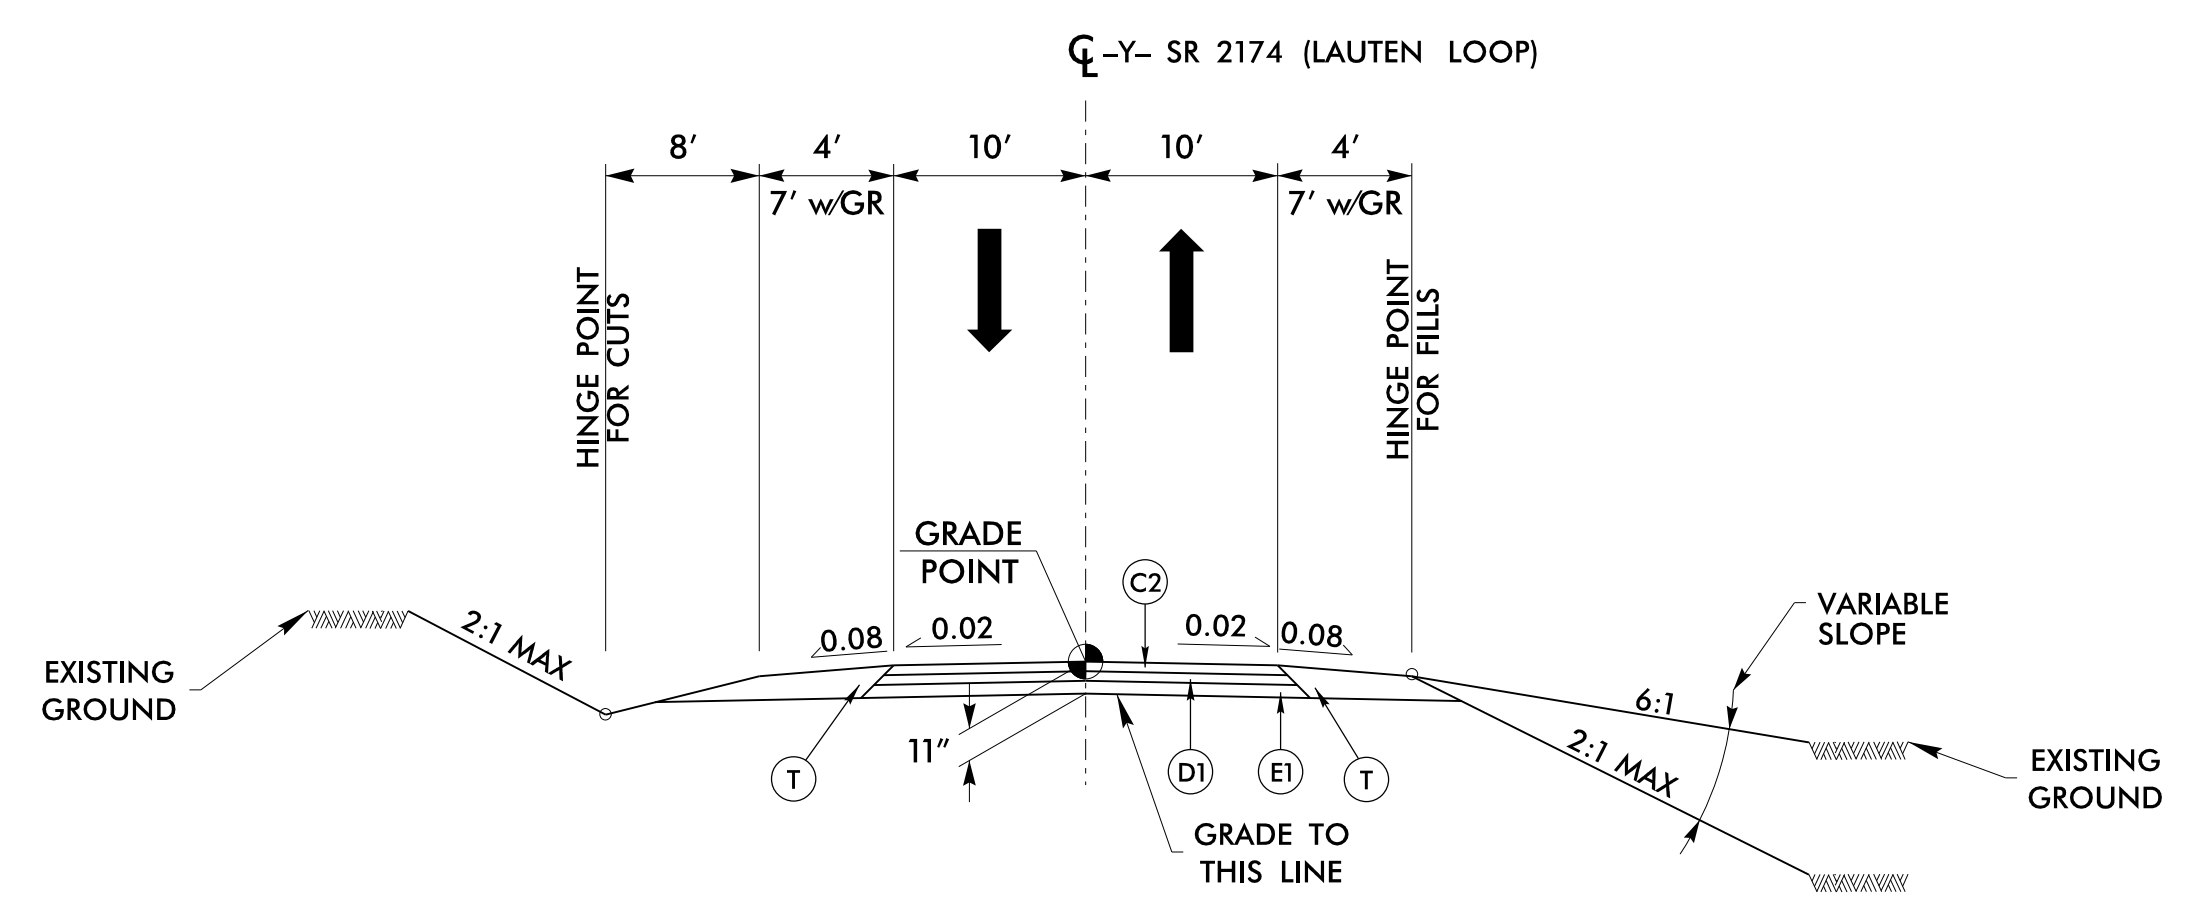


**TYPICAL SECTION NO. 4**  
-Y- STA. 10+12.07 TO STA. 11+15.00

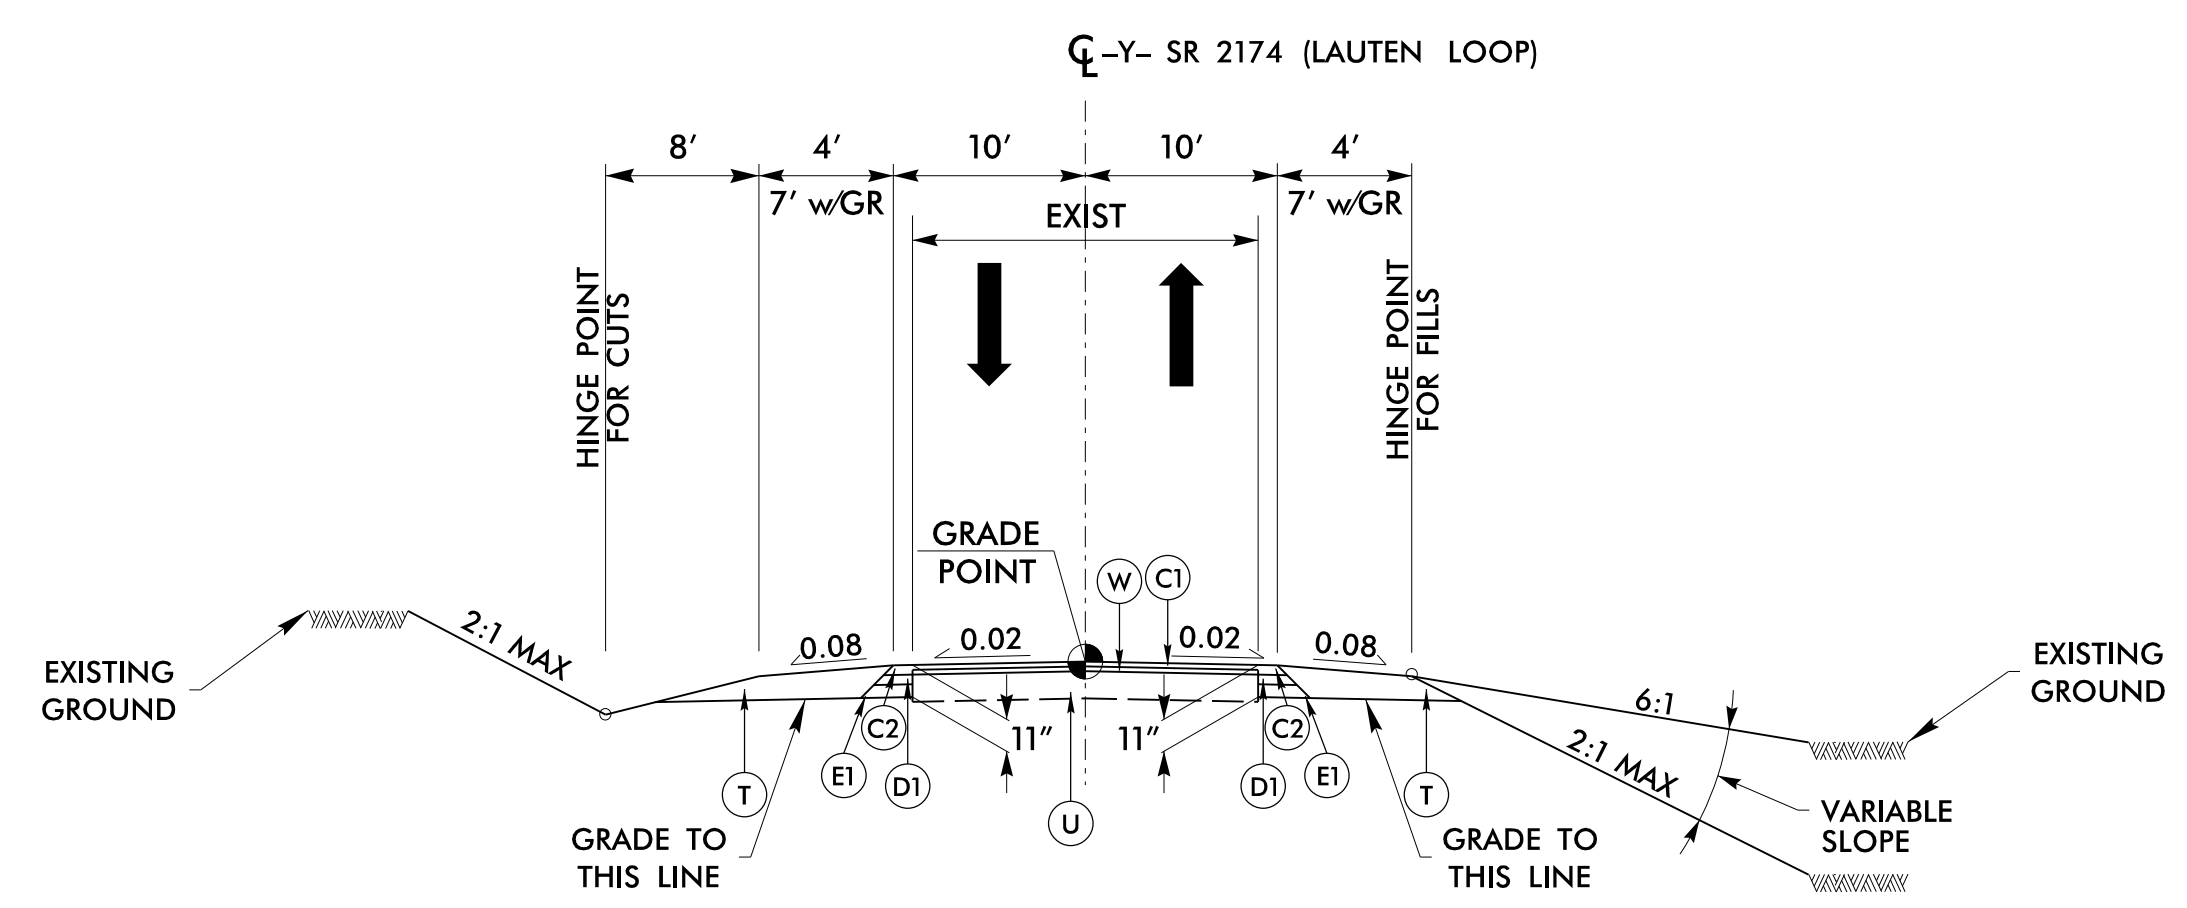

**TYPICAL SECTION NO. 5**  
-Y- STA. 11+15.00 TO STA. 11+35.00

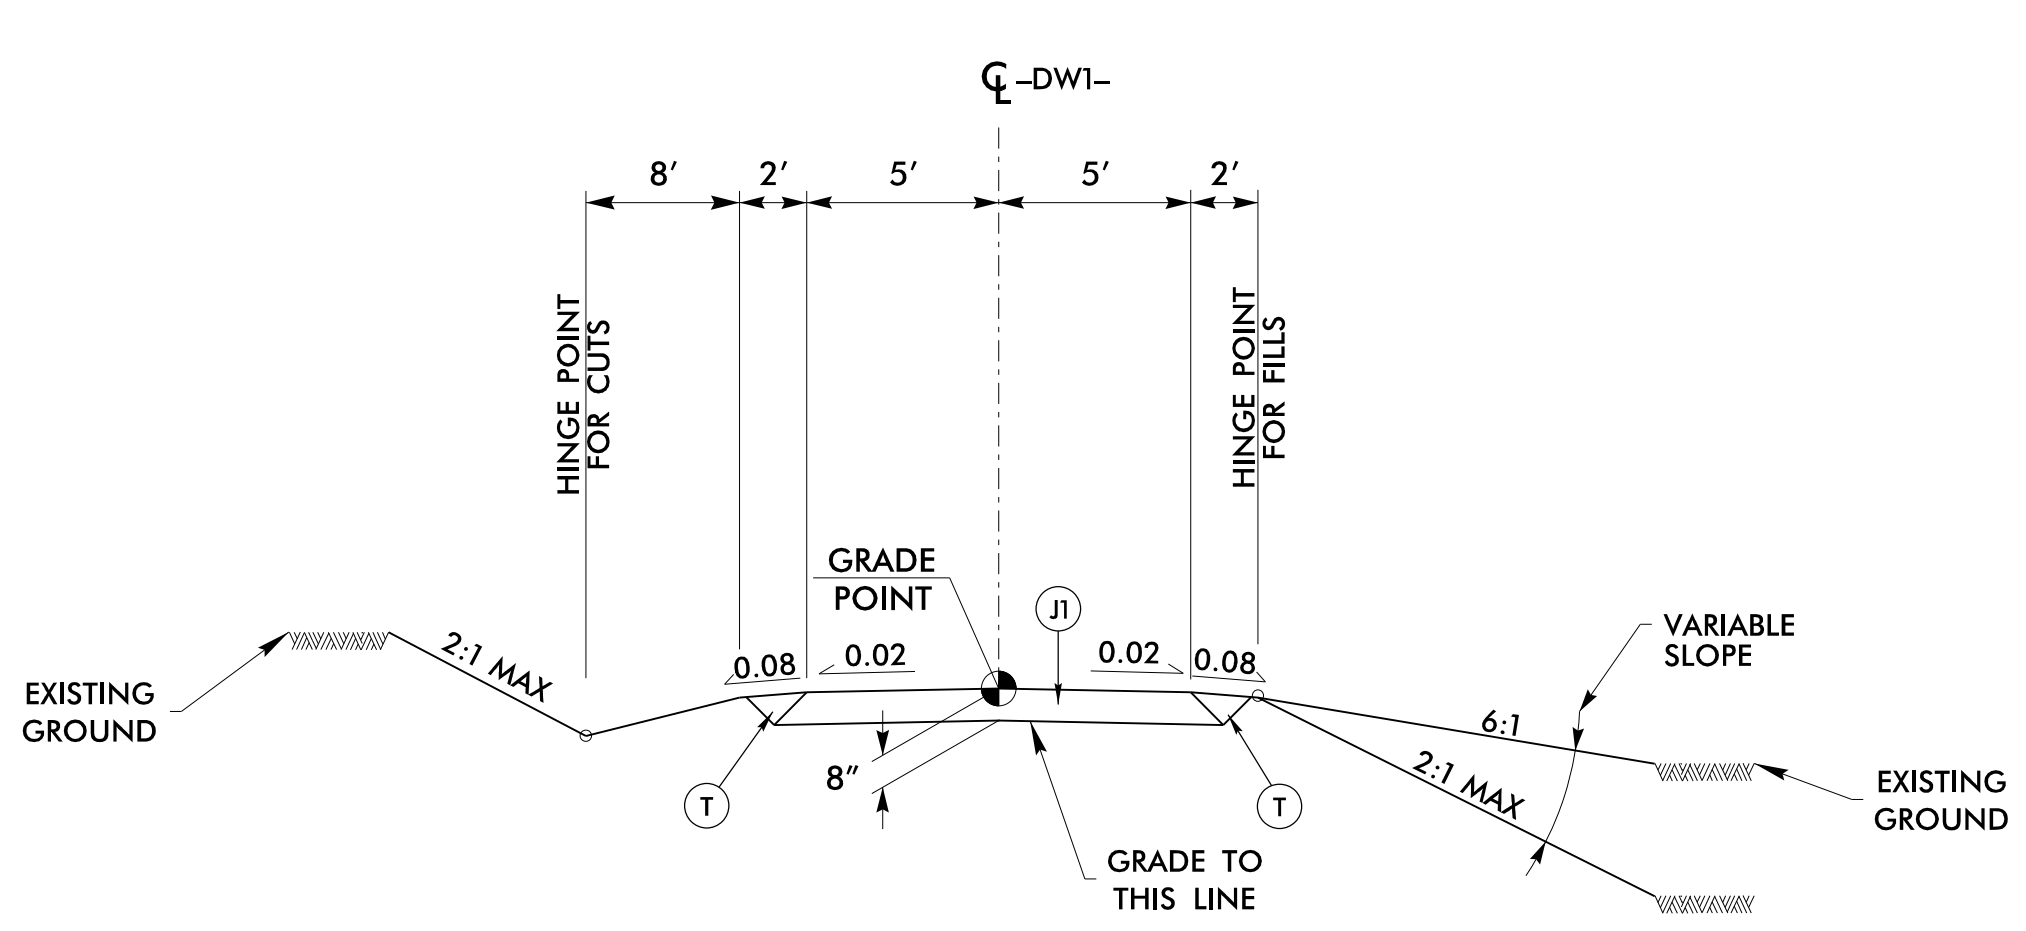

**TYPICAL SECTION NO. 6**  
-DWI- STA. 10+12.75 TO STA. 11+75.00

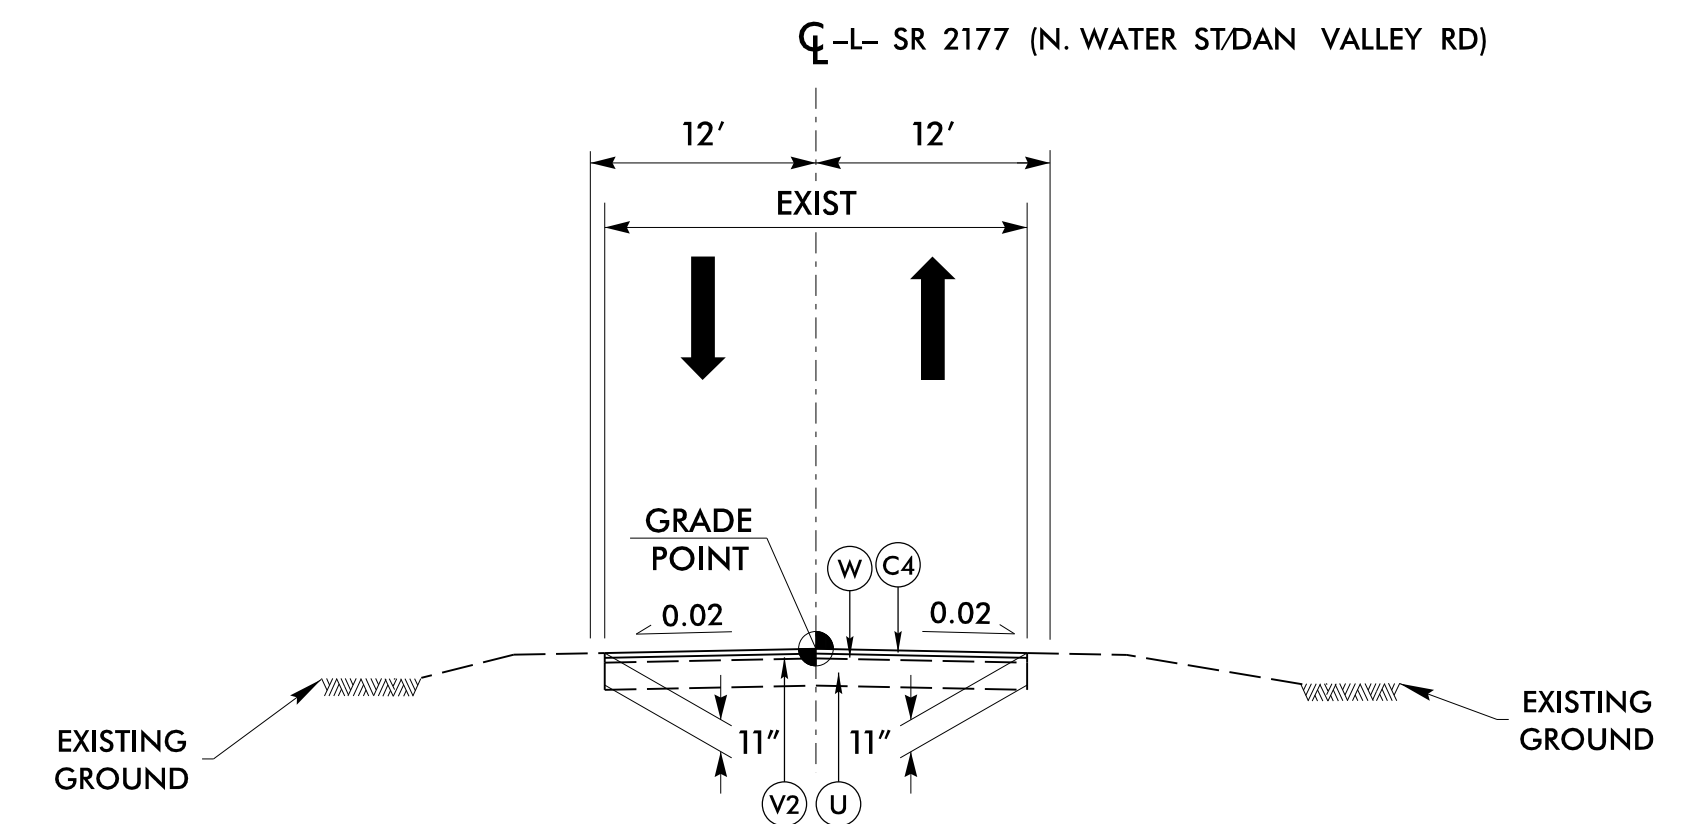

**TYPICAL SECTION NO. 7**  
-L- STA. 30+40.00 TO STA. 31+00.00

C1	1.5" S9.5B
C2	3" S9.5B
C3	VAR. S9.5B
C4	2" S9.5B
D1	4" I19.0C
D2	VAR. I19.0C
E1	4" B25.0C
E2	VAR. B25.0C
J1	8" ABC
T	EARTH MATERIAL
U	EXIST PAVEMENT
V1	VAR. MILLING
V2	2" MILLING
W	WEDGING DET.