



5/28/99

2/14/2003
2:41:26 PM
m:\ne-bw-bentley.com\AECOM\DS21_NA_2020\Documents\60606265-NCDDT_SMU_B-5721\900-CAD_GIS\910_CAD\70_NCDDT_TIP\Roadway\Proj\B5721_rdy_esh07_PFL.dgn

-DWI-

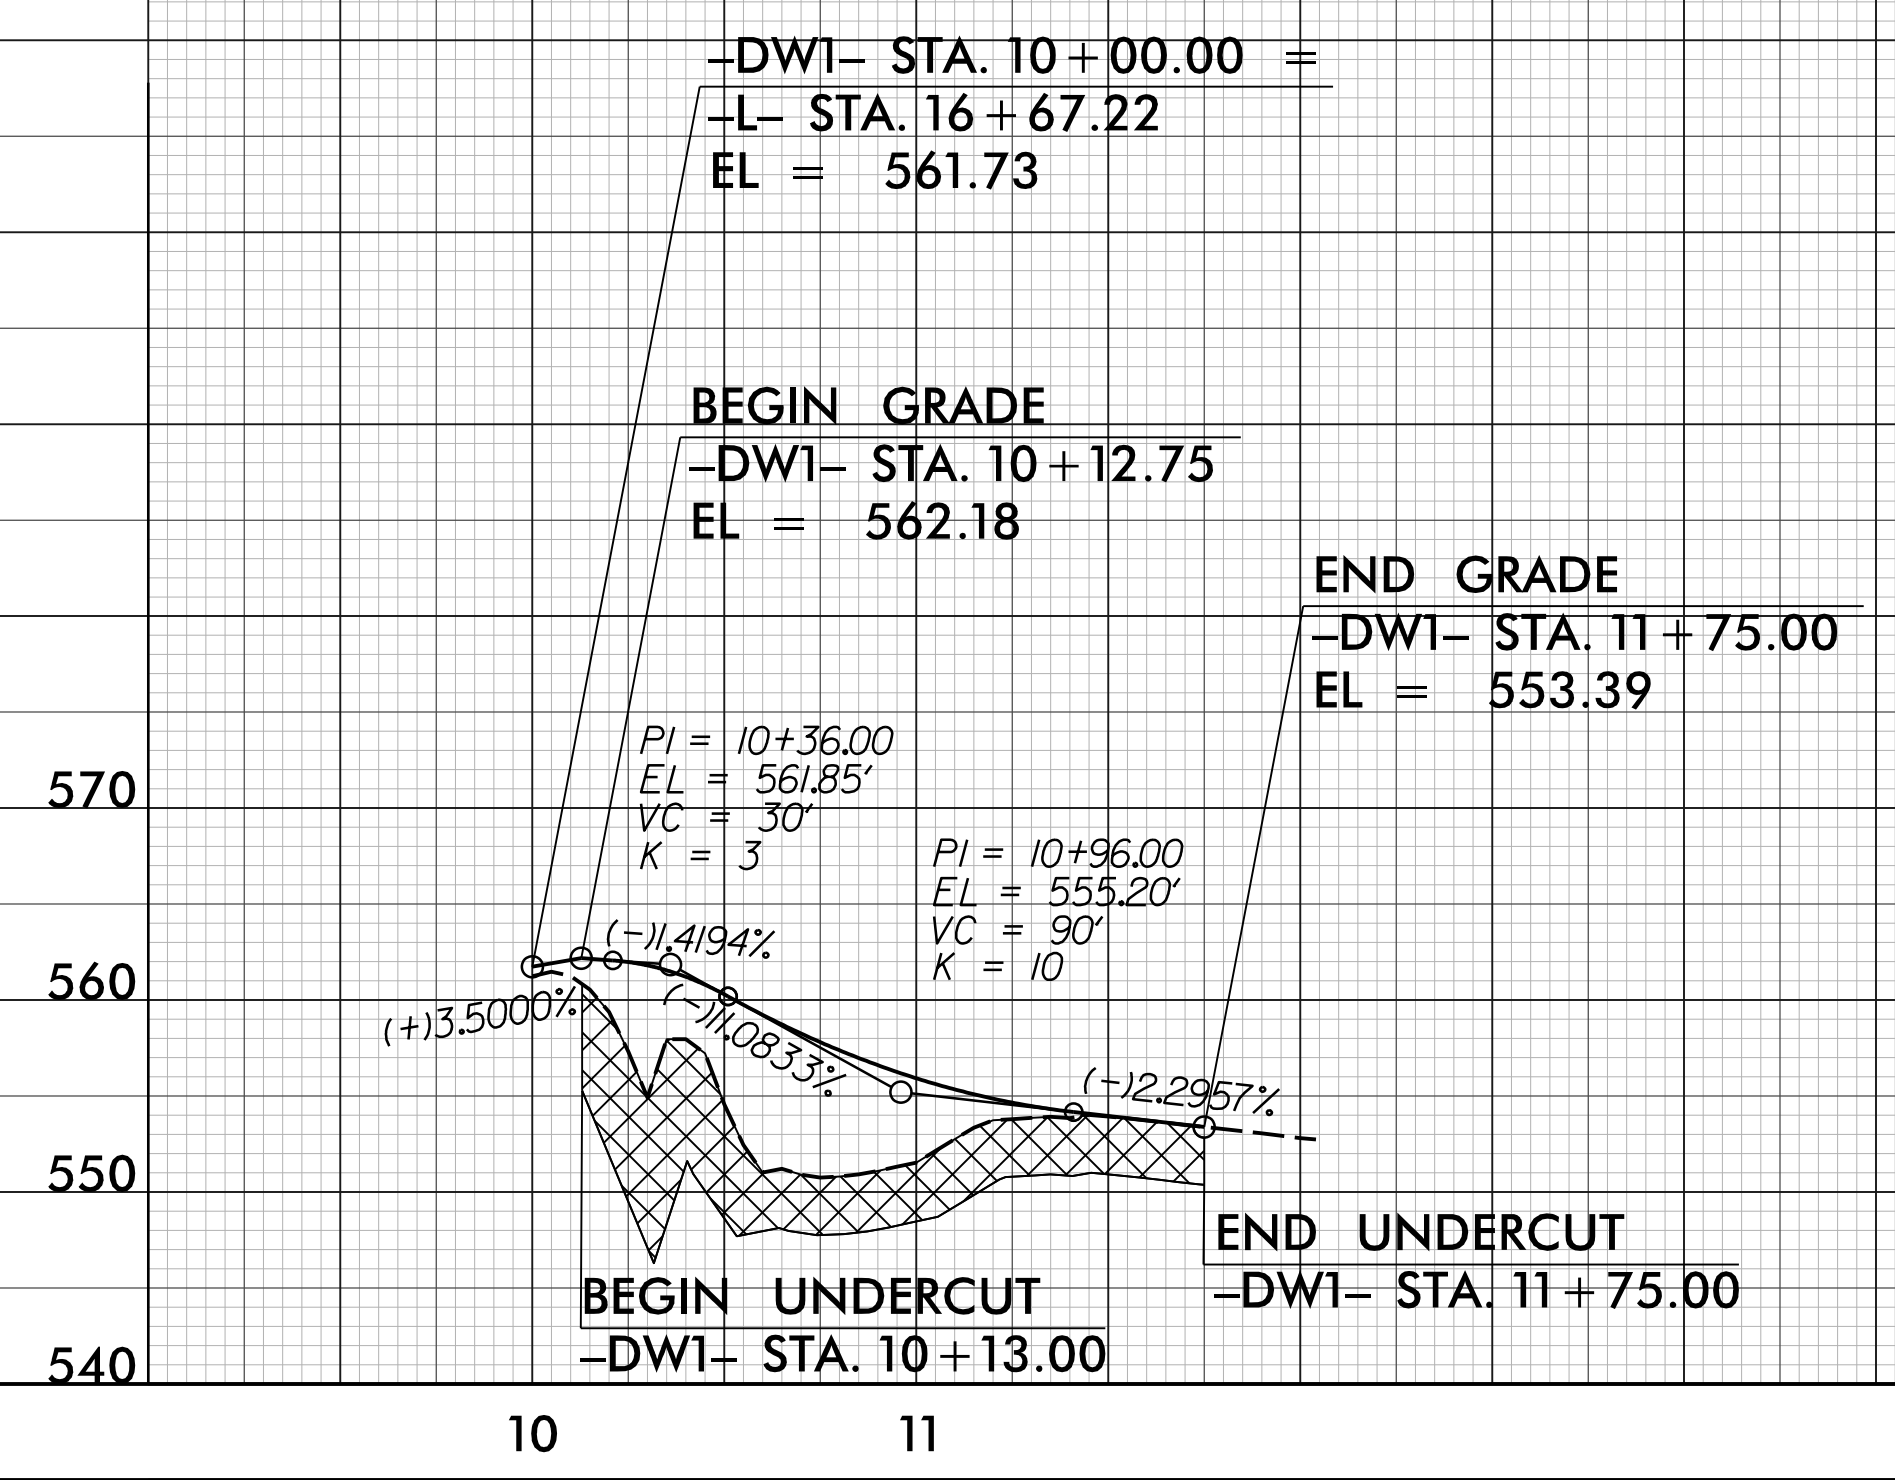

PROJECT REFERENCE NO. B-5721	SHEET NO. 7
ROADWAY DESIGN ENGINEER SEAL 18470	HYDRAULICS ENGINEER SEAL 03786
Prepared in the Office of: AECOM NC FIRM LICENSE No. F-0342 5436 Wade Park, Boulevard, Suite 200 Raleigh, NC 27607 (919) 461-1000	
DOCUMENT NOT CONSIDERED FINAL UNLESS ALL SIGNATURES COMPLETED	

 UNDERCUT EXCAVATION
 FOR -DWI- PLAN VIEW SEE SHEET 4