
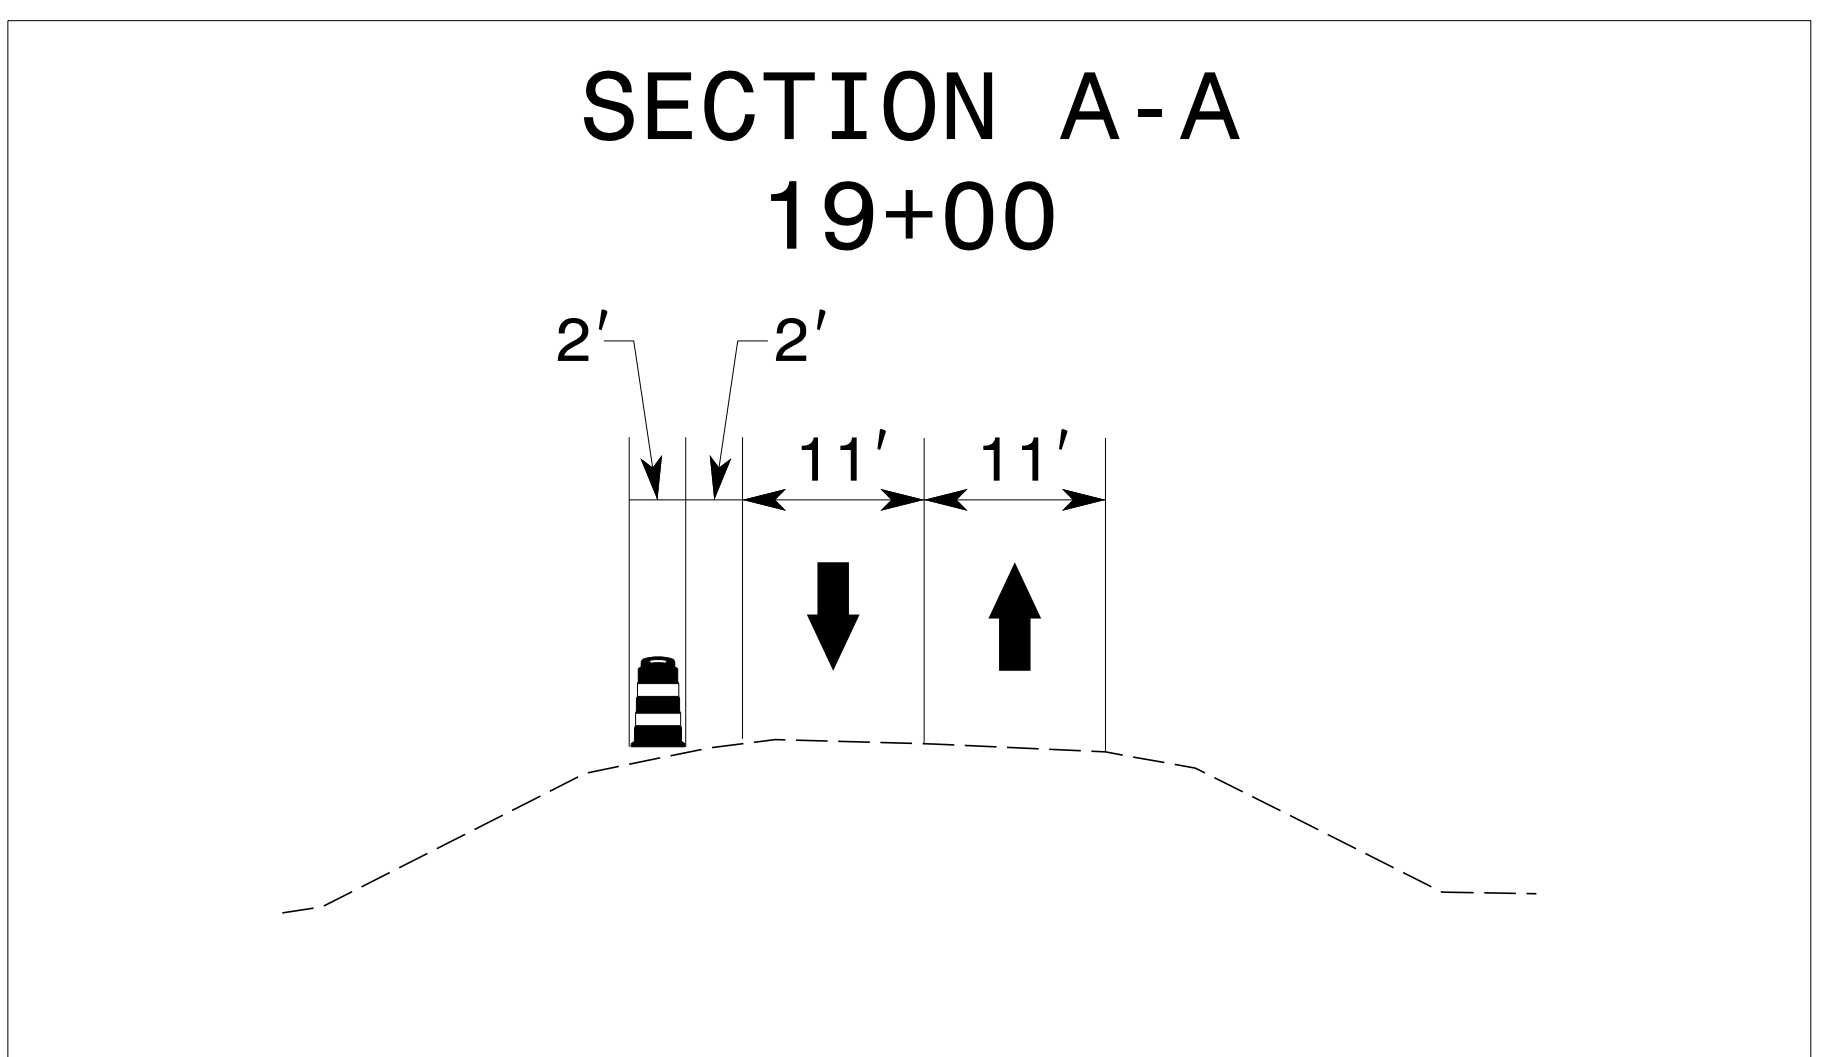
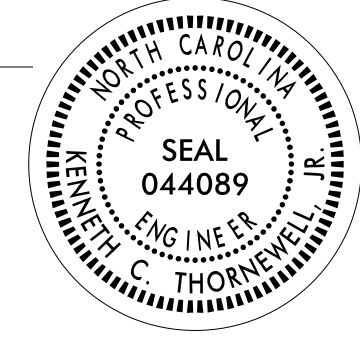


TRAFFIC DRUMS
@ 45' SPACING

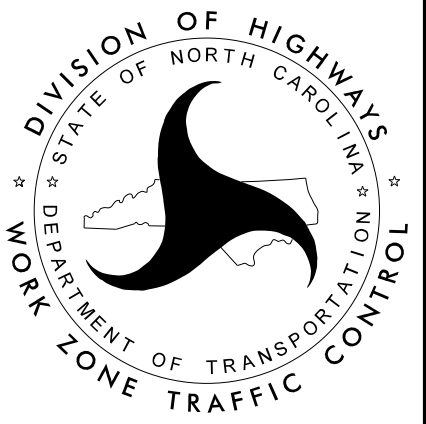

NOTE: MAINTAIN DRIVEWAY ACCESS AT ALL TIMES.

1/13/2023
 P:\TIP\Projects-B\B5721\TrafficControl\TCP\B-5721\TMP_4_PhaseDetail.dgn
 User: tmkelly

APPROVED: <i>Kenneth C. Hornevell Jr., P.E.</i> DATE: 01/13/2023 		<p>PHASE I DETAIL</p>
<p>DOCUMENT NOT CONSIDERED FINAL UNLESS ALL SIGNATURES COMPLETED</p>		