

TIP PROJECT: B-5721

CONTRACT:

STATE OF NORTH CAROLINA
DIVISION OF HIGHWAYS





UTILITIES BY OTHERS PLANS ROCKINGHAM COUNTY

**LOCATION: BRIDGE 780124 ON SR 2177 (DAN VALLEY RD)
OVER THE MAYO RIVER**

TYPE OF WORK: UTILITIES BY OTHERS RELOCATIONS

T.I.P. NO.	SHEET NO.
B-5721	UO-1


NOTE:
ALL UTILITY WORK SHOWN ON THIS SHEET WILL BE DONE BY OTHERS.
NO PAYMENT WILL BE MADE TO THE CONTRACTOR FOR UTILITY WORK SHOWN ON THIS SHEET.

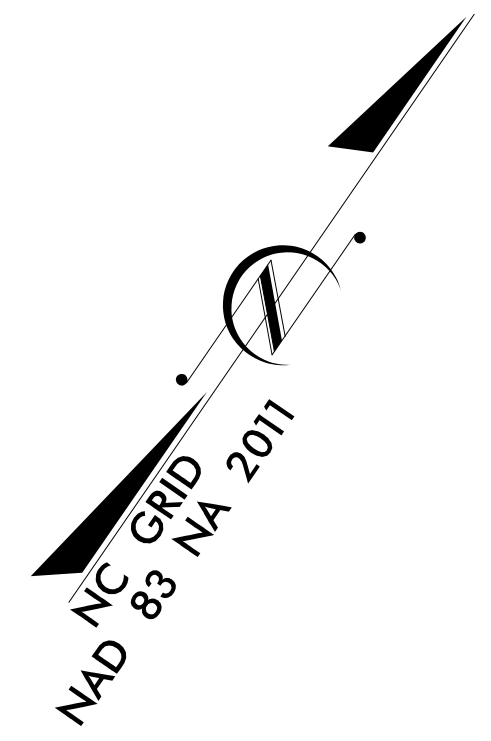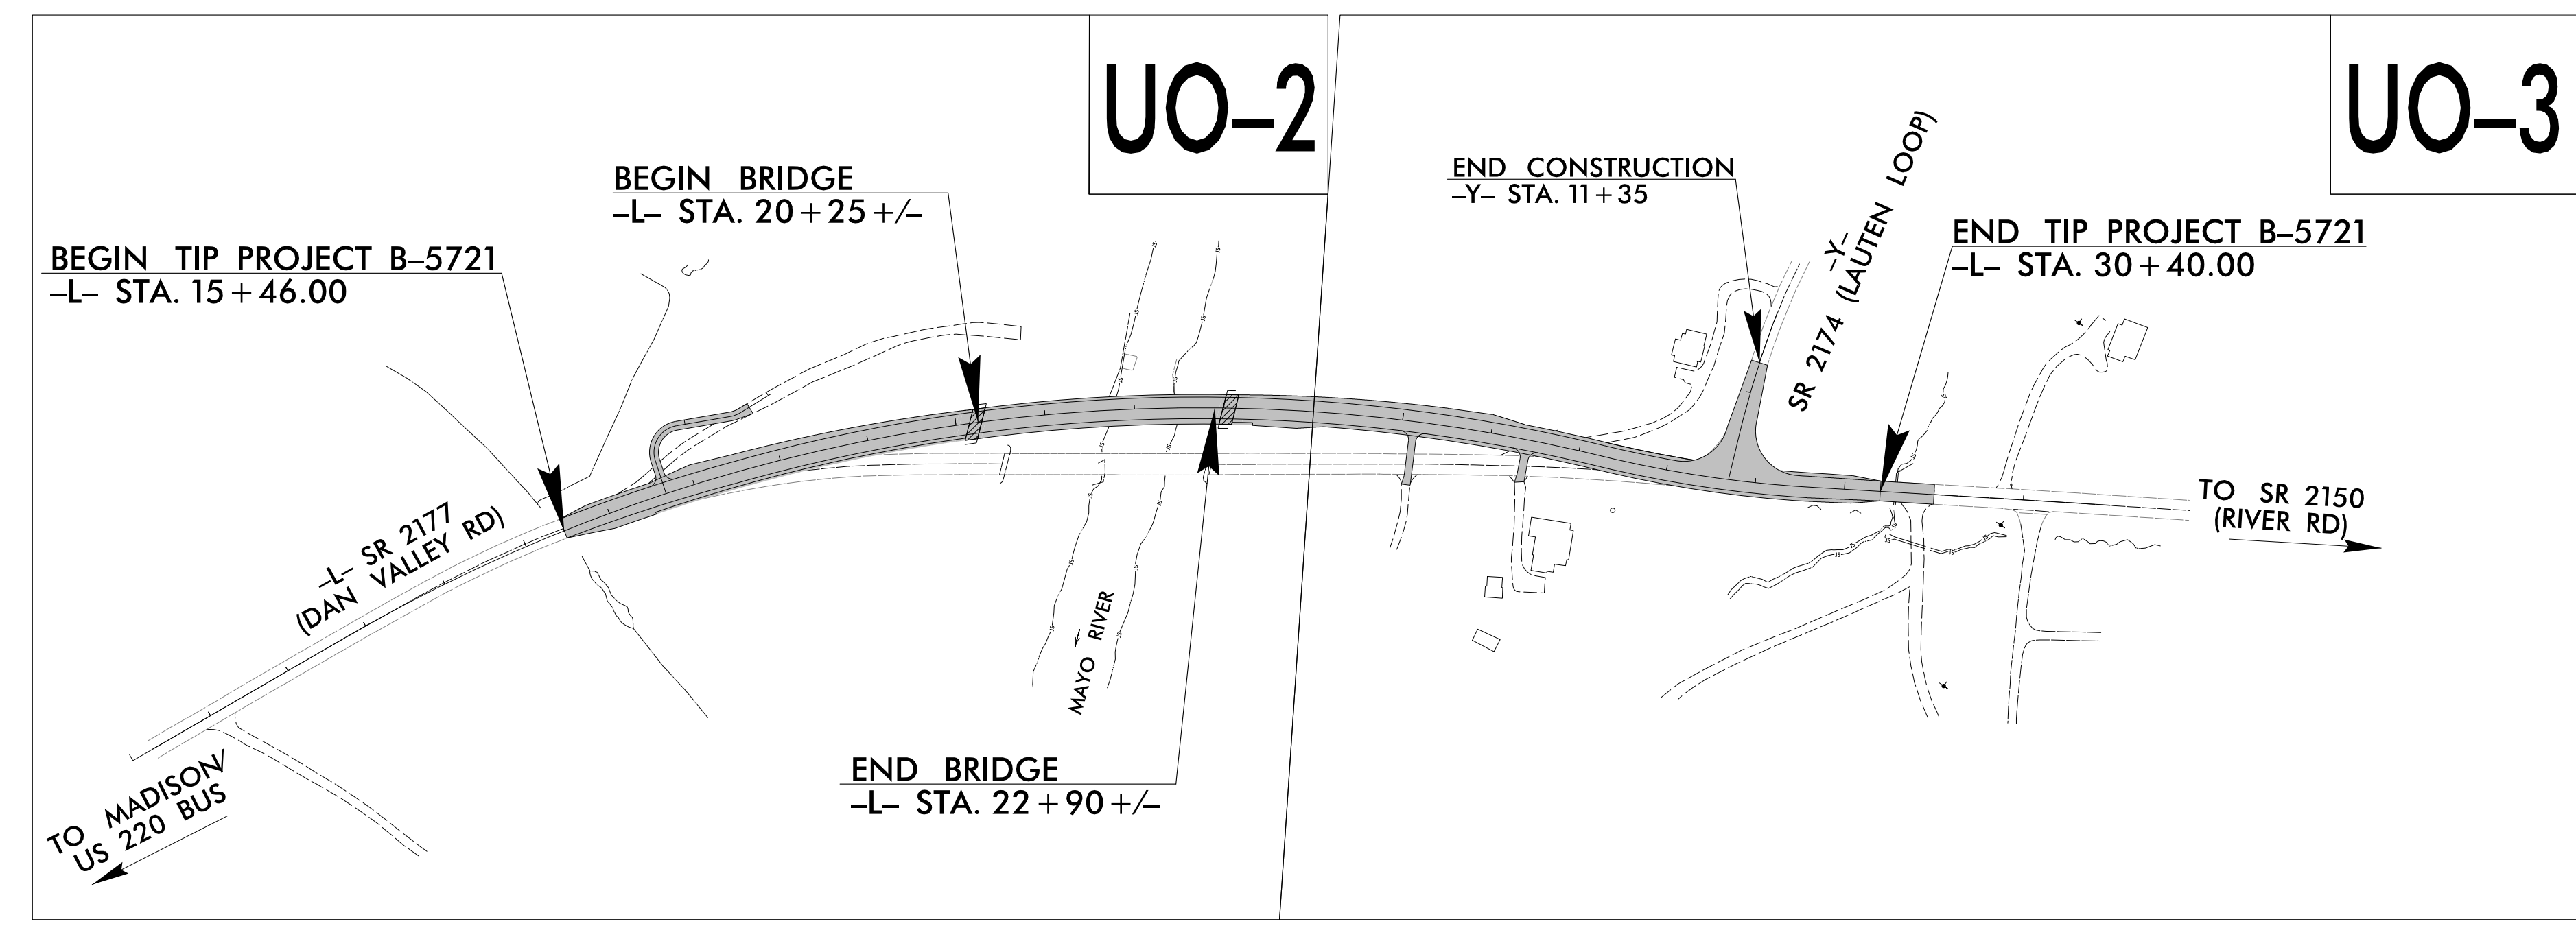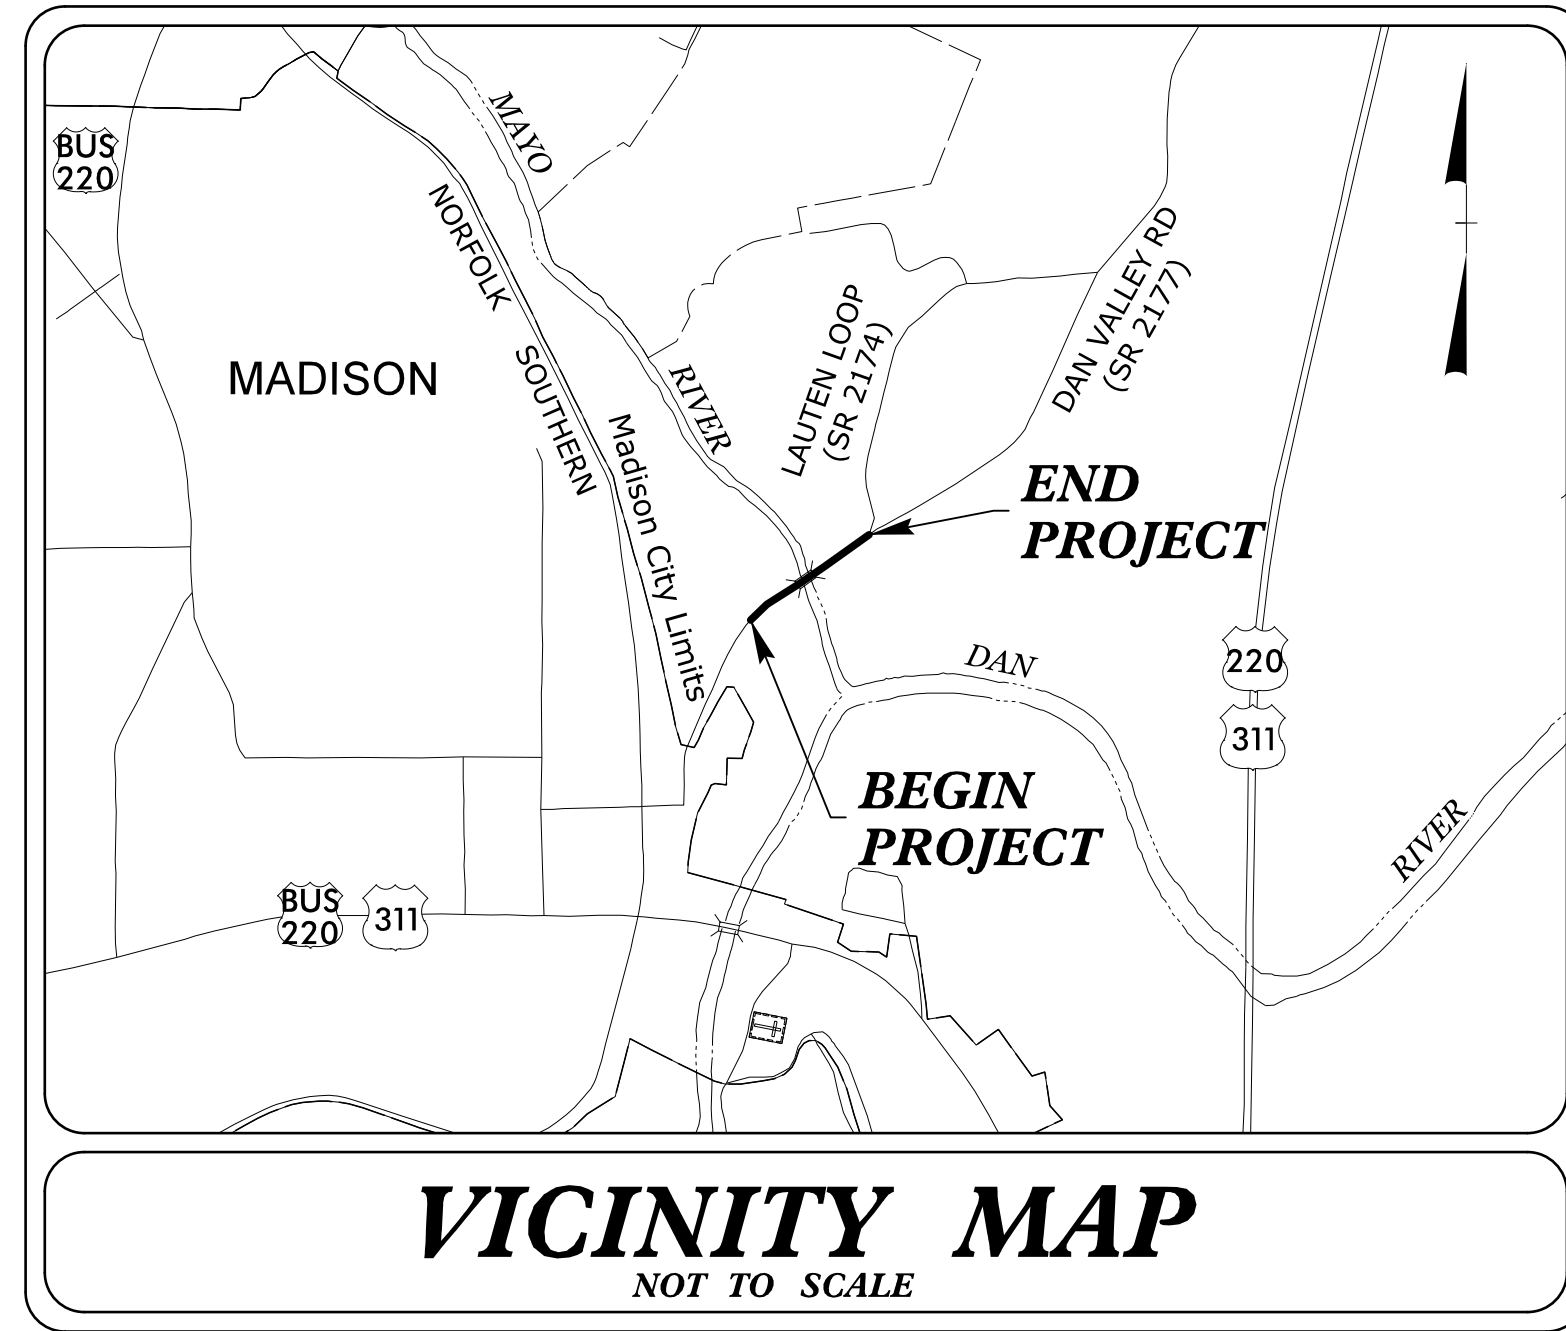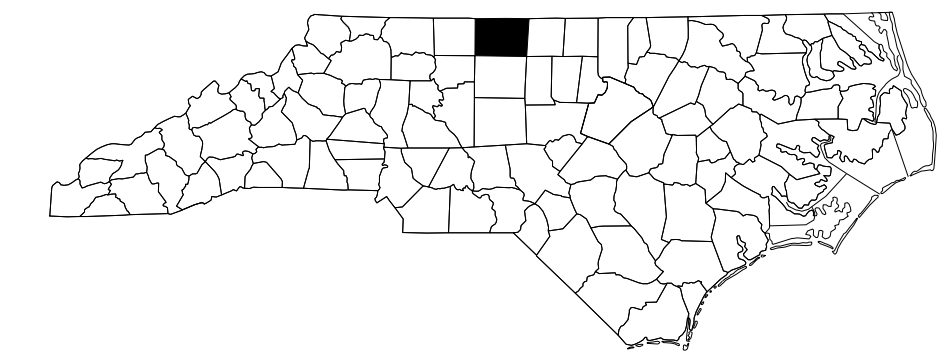

RIGHT OF WAY DATE:
JANUARY 14, 2022

LETTING DATE:
APRIL 18, 2023

GRAPHIC SCALES

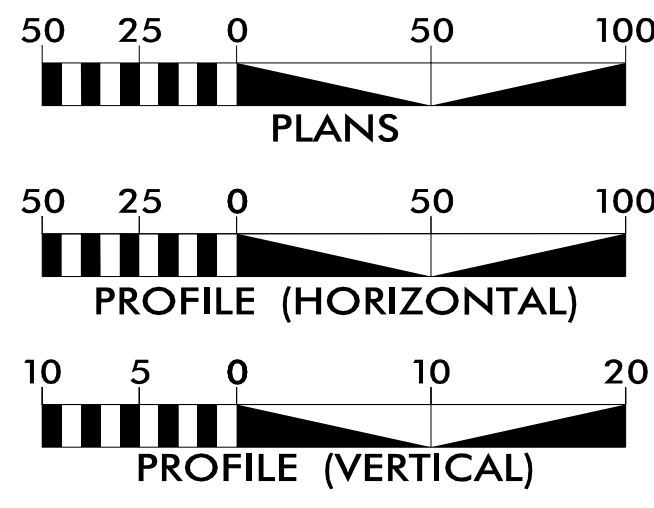

INDEX OF SHEETS

SHEET NO.:	DESCRIPTION:
UO-1	TITLE SHEET
UO-2 THRU UO-3	UBO PLAN SHEETS

UTILITY OWNERS WITH CONFLICTS

- (A) POWER - DUKE ENERGY
- (B) TELECOM - BRIGHTSPEED/CENTURYLINK
- (C) NATURAL GAS - PNG


PREPARED IN THE OFFICE OF:



AECOM TECHNICAL SERVICES OF NORTH CAROLINA, INC.
5438 WADE PARK BLVD, SUITE 200, RALEIGH, NC 27607
919-461-1100
F - 0342

Meme Buscemi, PE **UTILITY PROJECT MANAGER**

Gary Swinson **PROJECT UTILITY COORDINATOR**

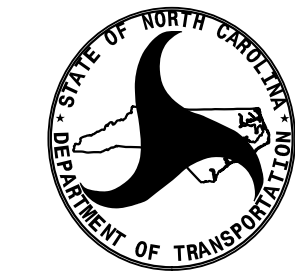

**DIVISION OF HIGHWAYS
UTILITIES UNIT**
1555 MAIL SERVICES CENTER
RALEIGH, NC 27699-1555
PHONE (919) 707-6690
FAX (919) 250-4151

Amy D. York **UTILITIES REGIONAL ENGINEER**

Ali Kouchehi, PE **UTILITIES ENGINEER**

Dayton Martin **UTILITIES AREA COORDINATOR**

Tanga Sampson **UTILITIES COORDINATOR**

2:39:43 PM C:\pwworking\aecom\ds21.nc_2020\d0113185\B5721_uo_1_tsh.dgn SwinsonG