

09_08/2019

See Sheet 1A For Index of Sheets, See Sheet 1B For Conventional Symbols



STATE OF NORTH CAROLINA
DIVISION OF HIGHWAYS

CUMBERLAND COUNTY

LOCATION: NC-24, BRAGG BOULEVARD FROM US-401 (SKIBO ROAD) TO STAMPER RD.

TYPE OF WORK: MEDIAN AND GUARDRAIL REPLACEMENT, ADD PEDESTRIAN SIGNALS, DRAINAGE, GRADING, PAVING



STATE	STATE PROJECT REFERENCE NO.	SHEET NO.	TOTAL SHEETS
N.C.	U-6229	1	
STATE PROJ. NO.	F.A. PROJ. NO.	DESCRIPTION	
48808.1.1		PE	
48808.2.1		RW, UTIL	
48808.3.1	0024098	CONST.	

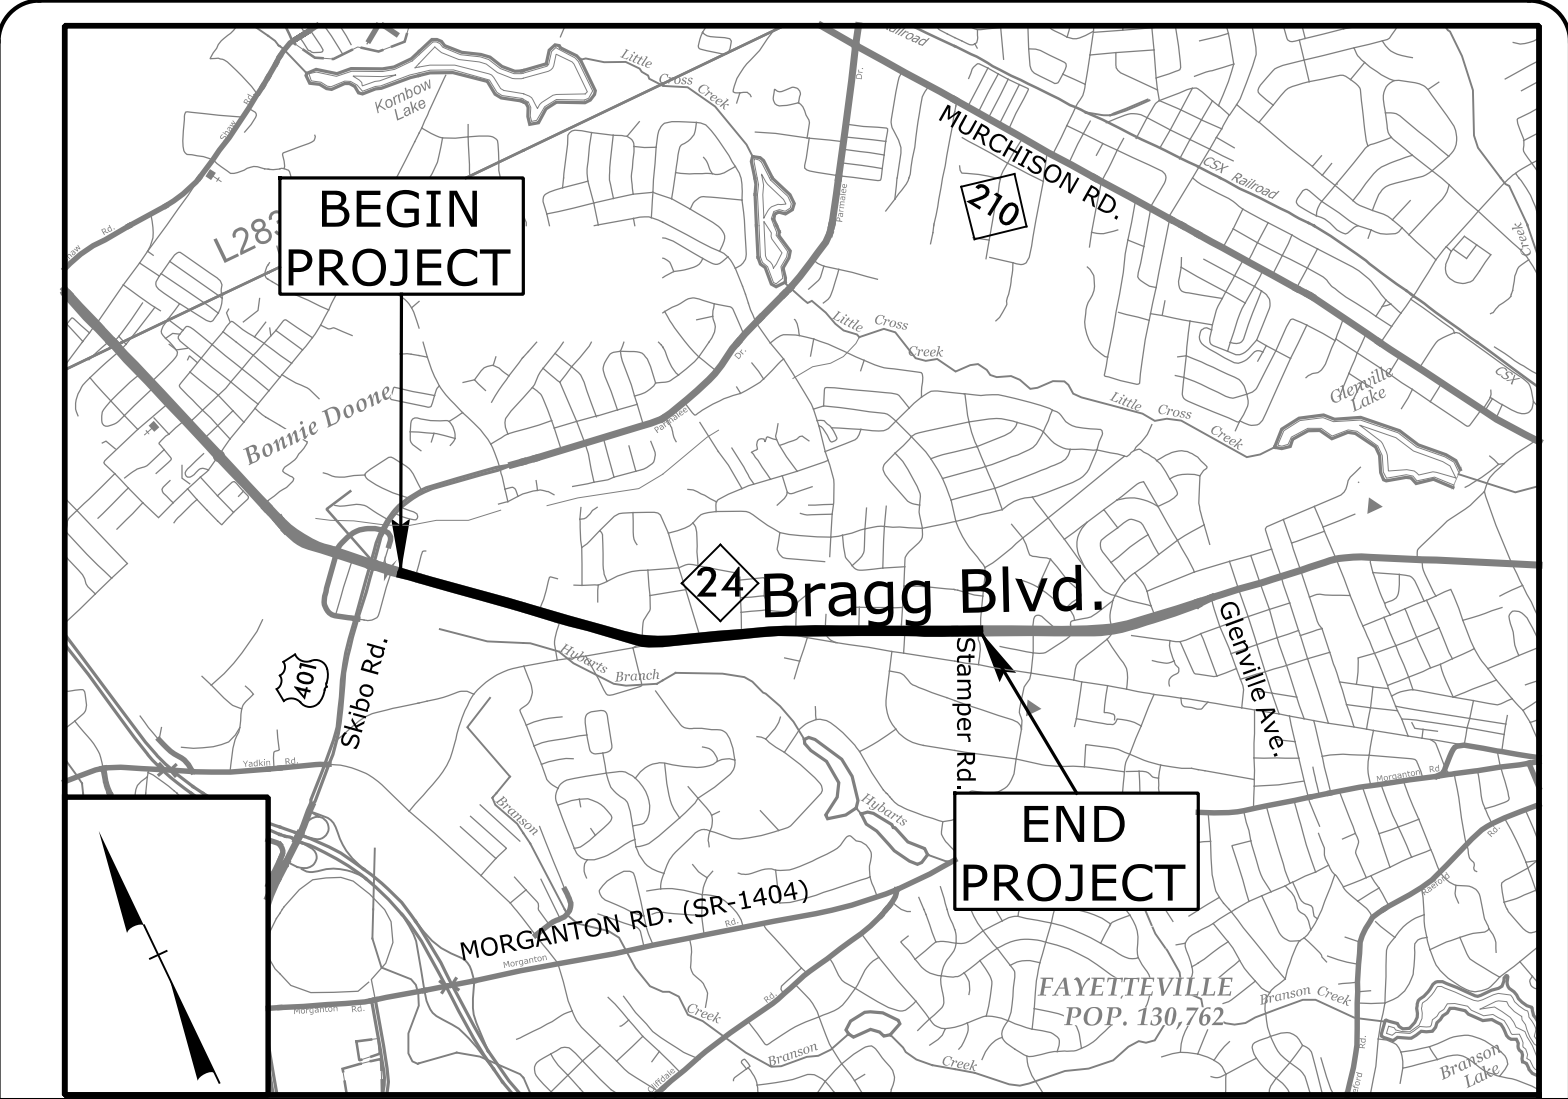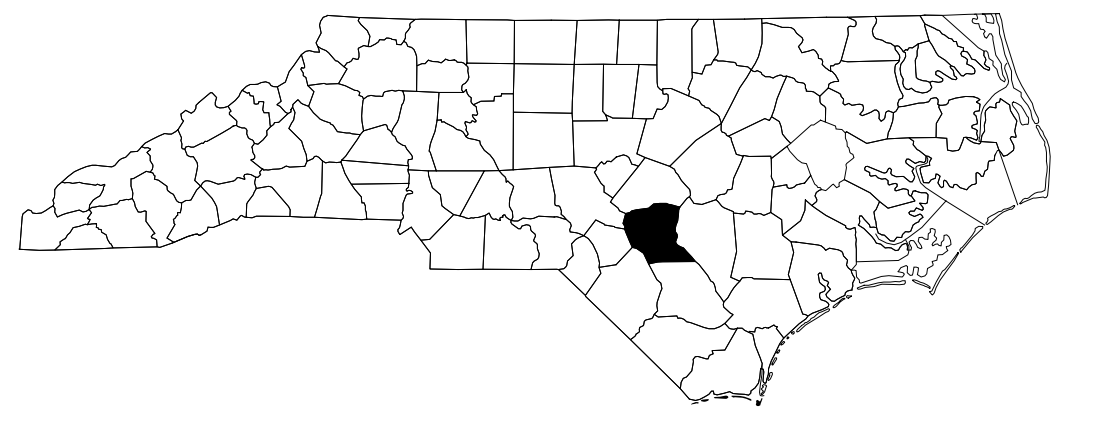

VICINITY MAP
NOT TO SCALE


TIP PROJECT: U-6229

CONTRACT: C204891

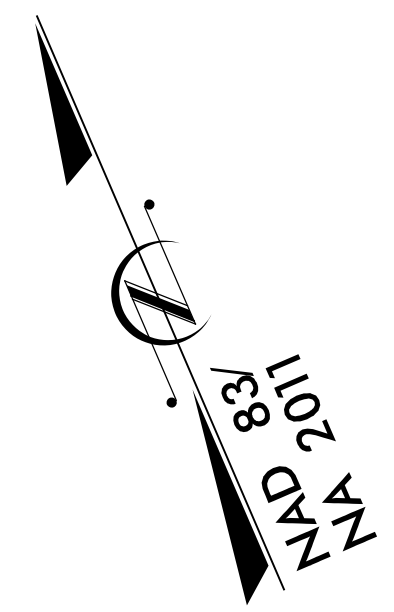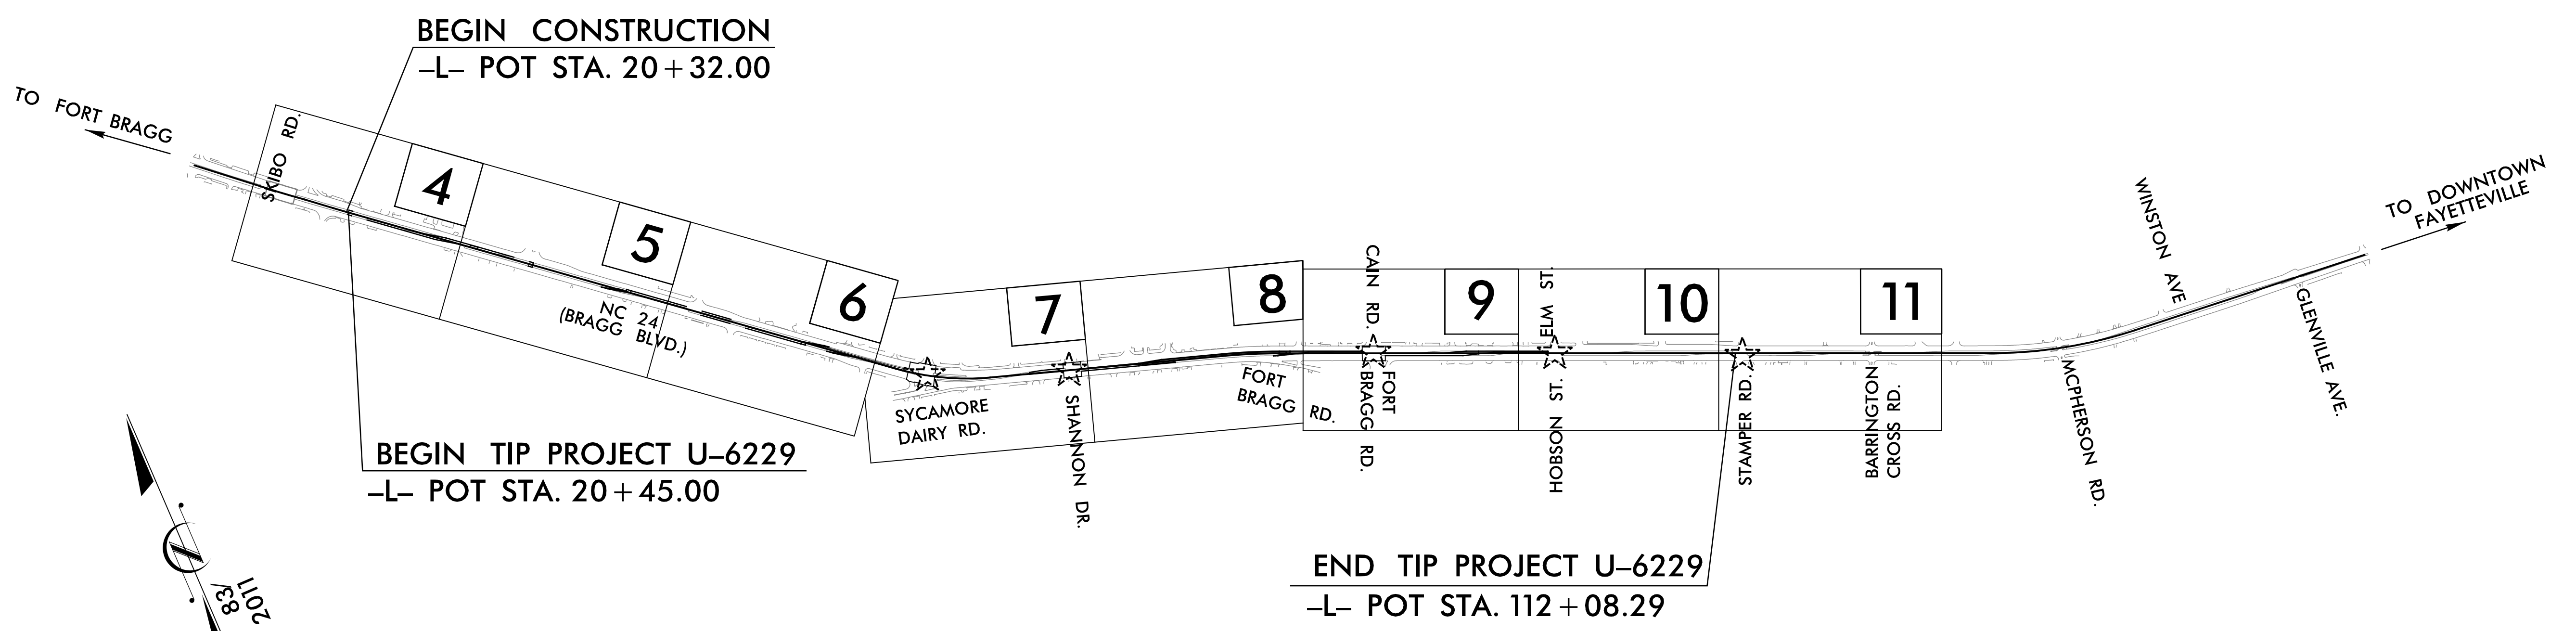

☆ EXISTING SIGNALS TO BE MODIFIED

DOCUMENT NOT CONSIDERED FINAL
UNLESS ALL SIGNATURES COMPLETED

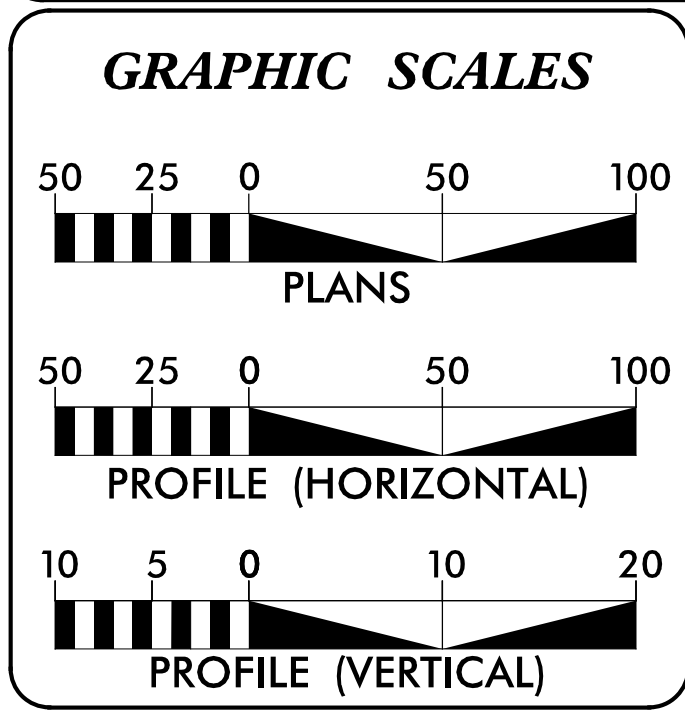

DESIGN DATA

ADT 2022 =	34,460
ADT 2045 =	43,200
K =	9 %
D =	53 %
T =	5 % *
V =	50 MPH
* TTST = 2% DUAL 3%	
FUNC CLASS =	
PRINCIPAL ARTERIAL	
STATEWIDE TIER	

PROJECT LENGTH

LENGTH ROADWAY TIP PROJECT U-6229	=	1.735 MILES
TOTAL LENGTH OF TIP PROJECT U-6229	=	1.735 MILES

Prepared for the North Carolina Department of Transportation in the office of:

Venture I
940 Main Campus Drive, Suite 500
Raleigh, NC 27606
NC License No. C-3705

2018 STANDARD SPECIFICATIONS	JERRY JAVELLANA, PE PROJECT ENGINEER
RIGHT OF WAY DATE: N/A	RYAN SARGENT, PE PROJECT DESIGN ENGINEER
LETTING DATE: JUNE 20, 2023	JOHN B. GAUTHIER DIVISION PROJECT ENGINEER
NCDOT CONTACT:	

HYDRAULICS ENGINEER

DocuSigned by: *Brandon Barlow* 3/28/2023
SEAL 039102
SIGNATURE: _____ P.E.

ROADWAY DESIGN ENGINEER

DocuSigned by: *Jerry Javellana* 3/28/2023
SEAL 039831
SIGNATURE: _____ P.E.

