





CONCRETE ISLAND DETAILS

| | |
|--|-------------------|
| PROJECT REFERENCE NO. U-6229 | SHEET NO. 2B-1 |
| ROADWAY DESIGN ENGINEER | |
|  | |
| DOCUMENT NOT CONSIDERED FINAL UNLESS ALL SIGNATURES COMPLETED | |
| Prepared by  | |




-L- STA. 20+70.00 TO STA. 21+77.00
SEE SHEET 4 FOR PLAN VIEW

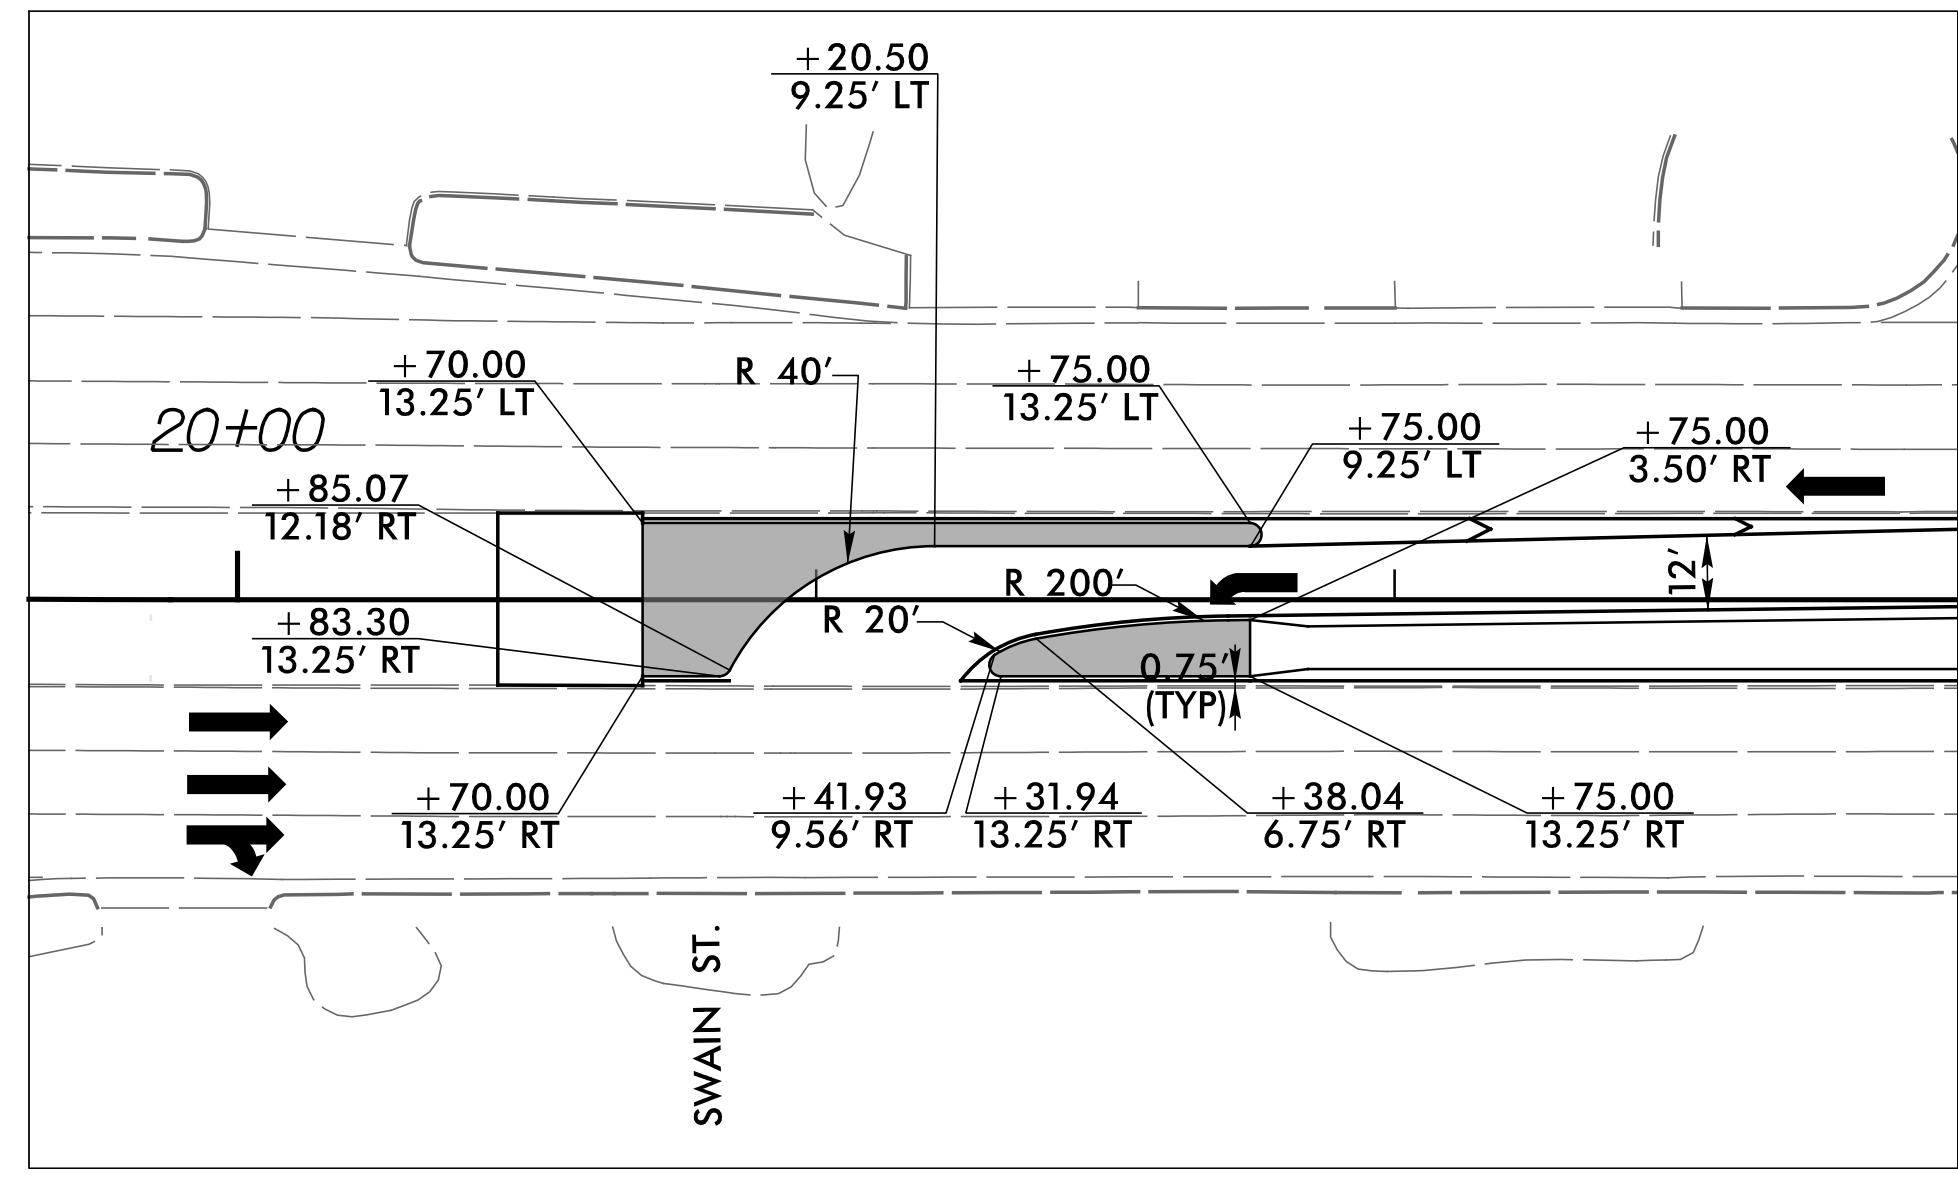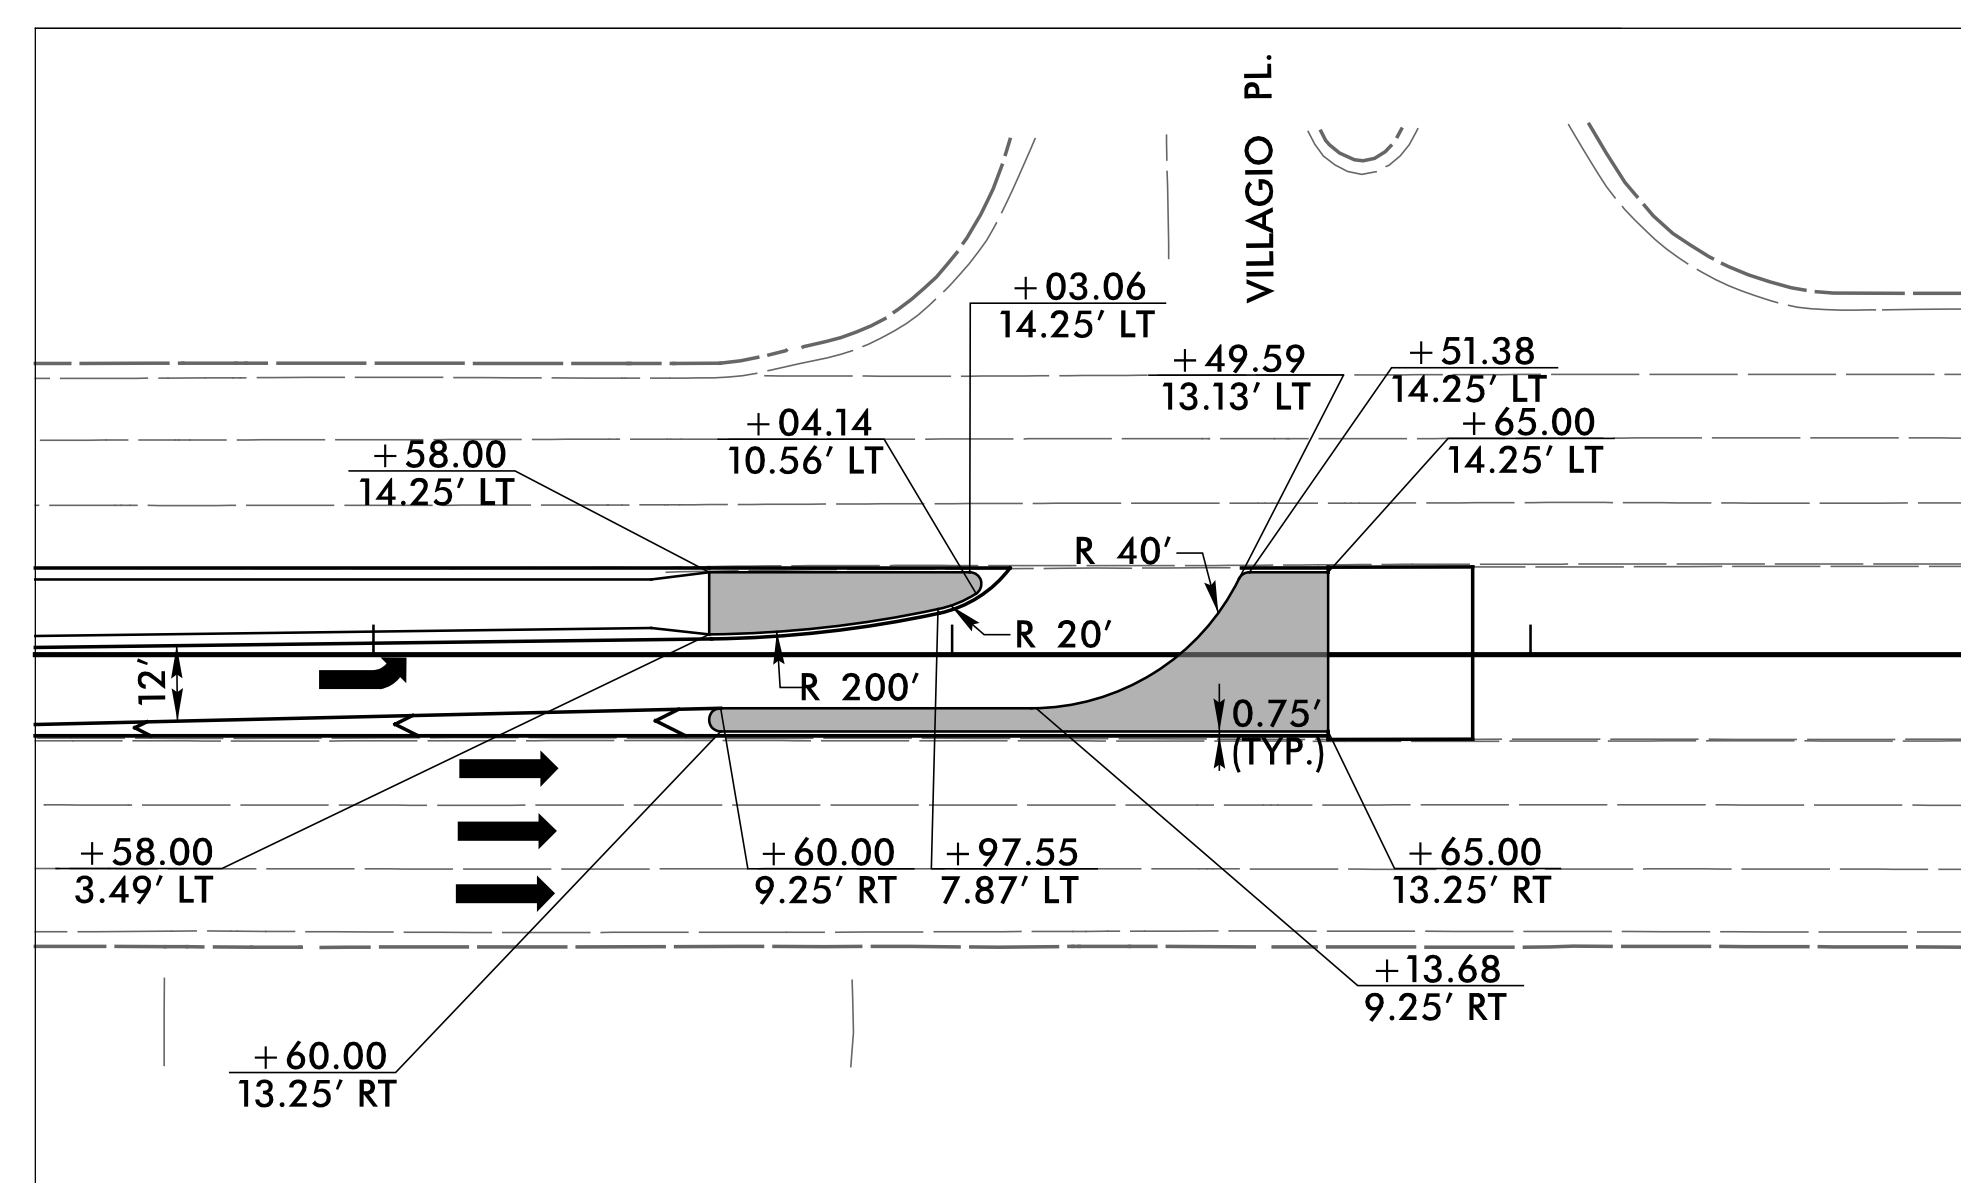

-L- STA. 31+58.00 TO STA. 32+65.00
SEE SHEET 5 FOR PLAN VIEW

NOTE:
 -NOT DRAWN TO SCALE
 -ALL ISLAND RADII 2'
 UNLESS OTHERWISE MARKED

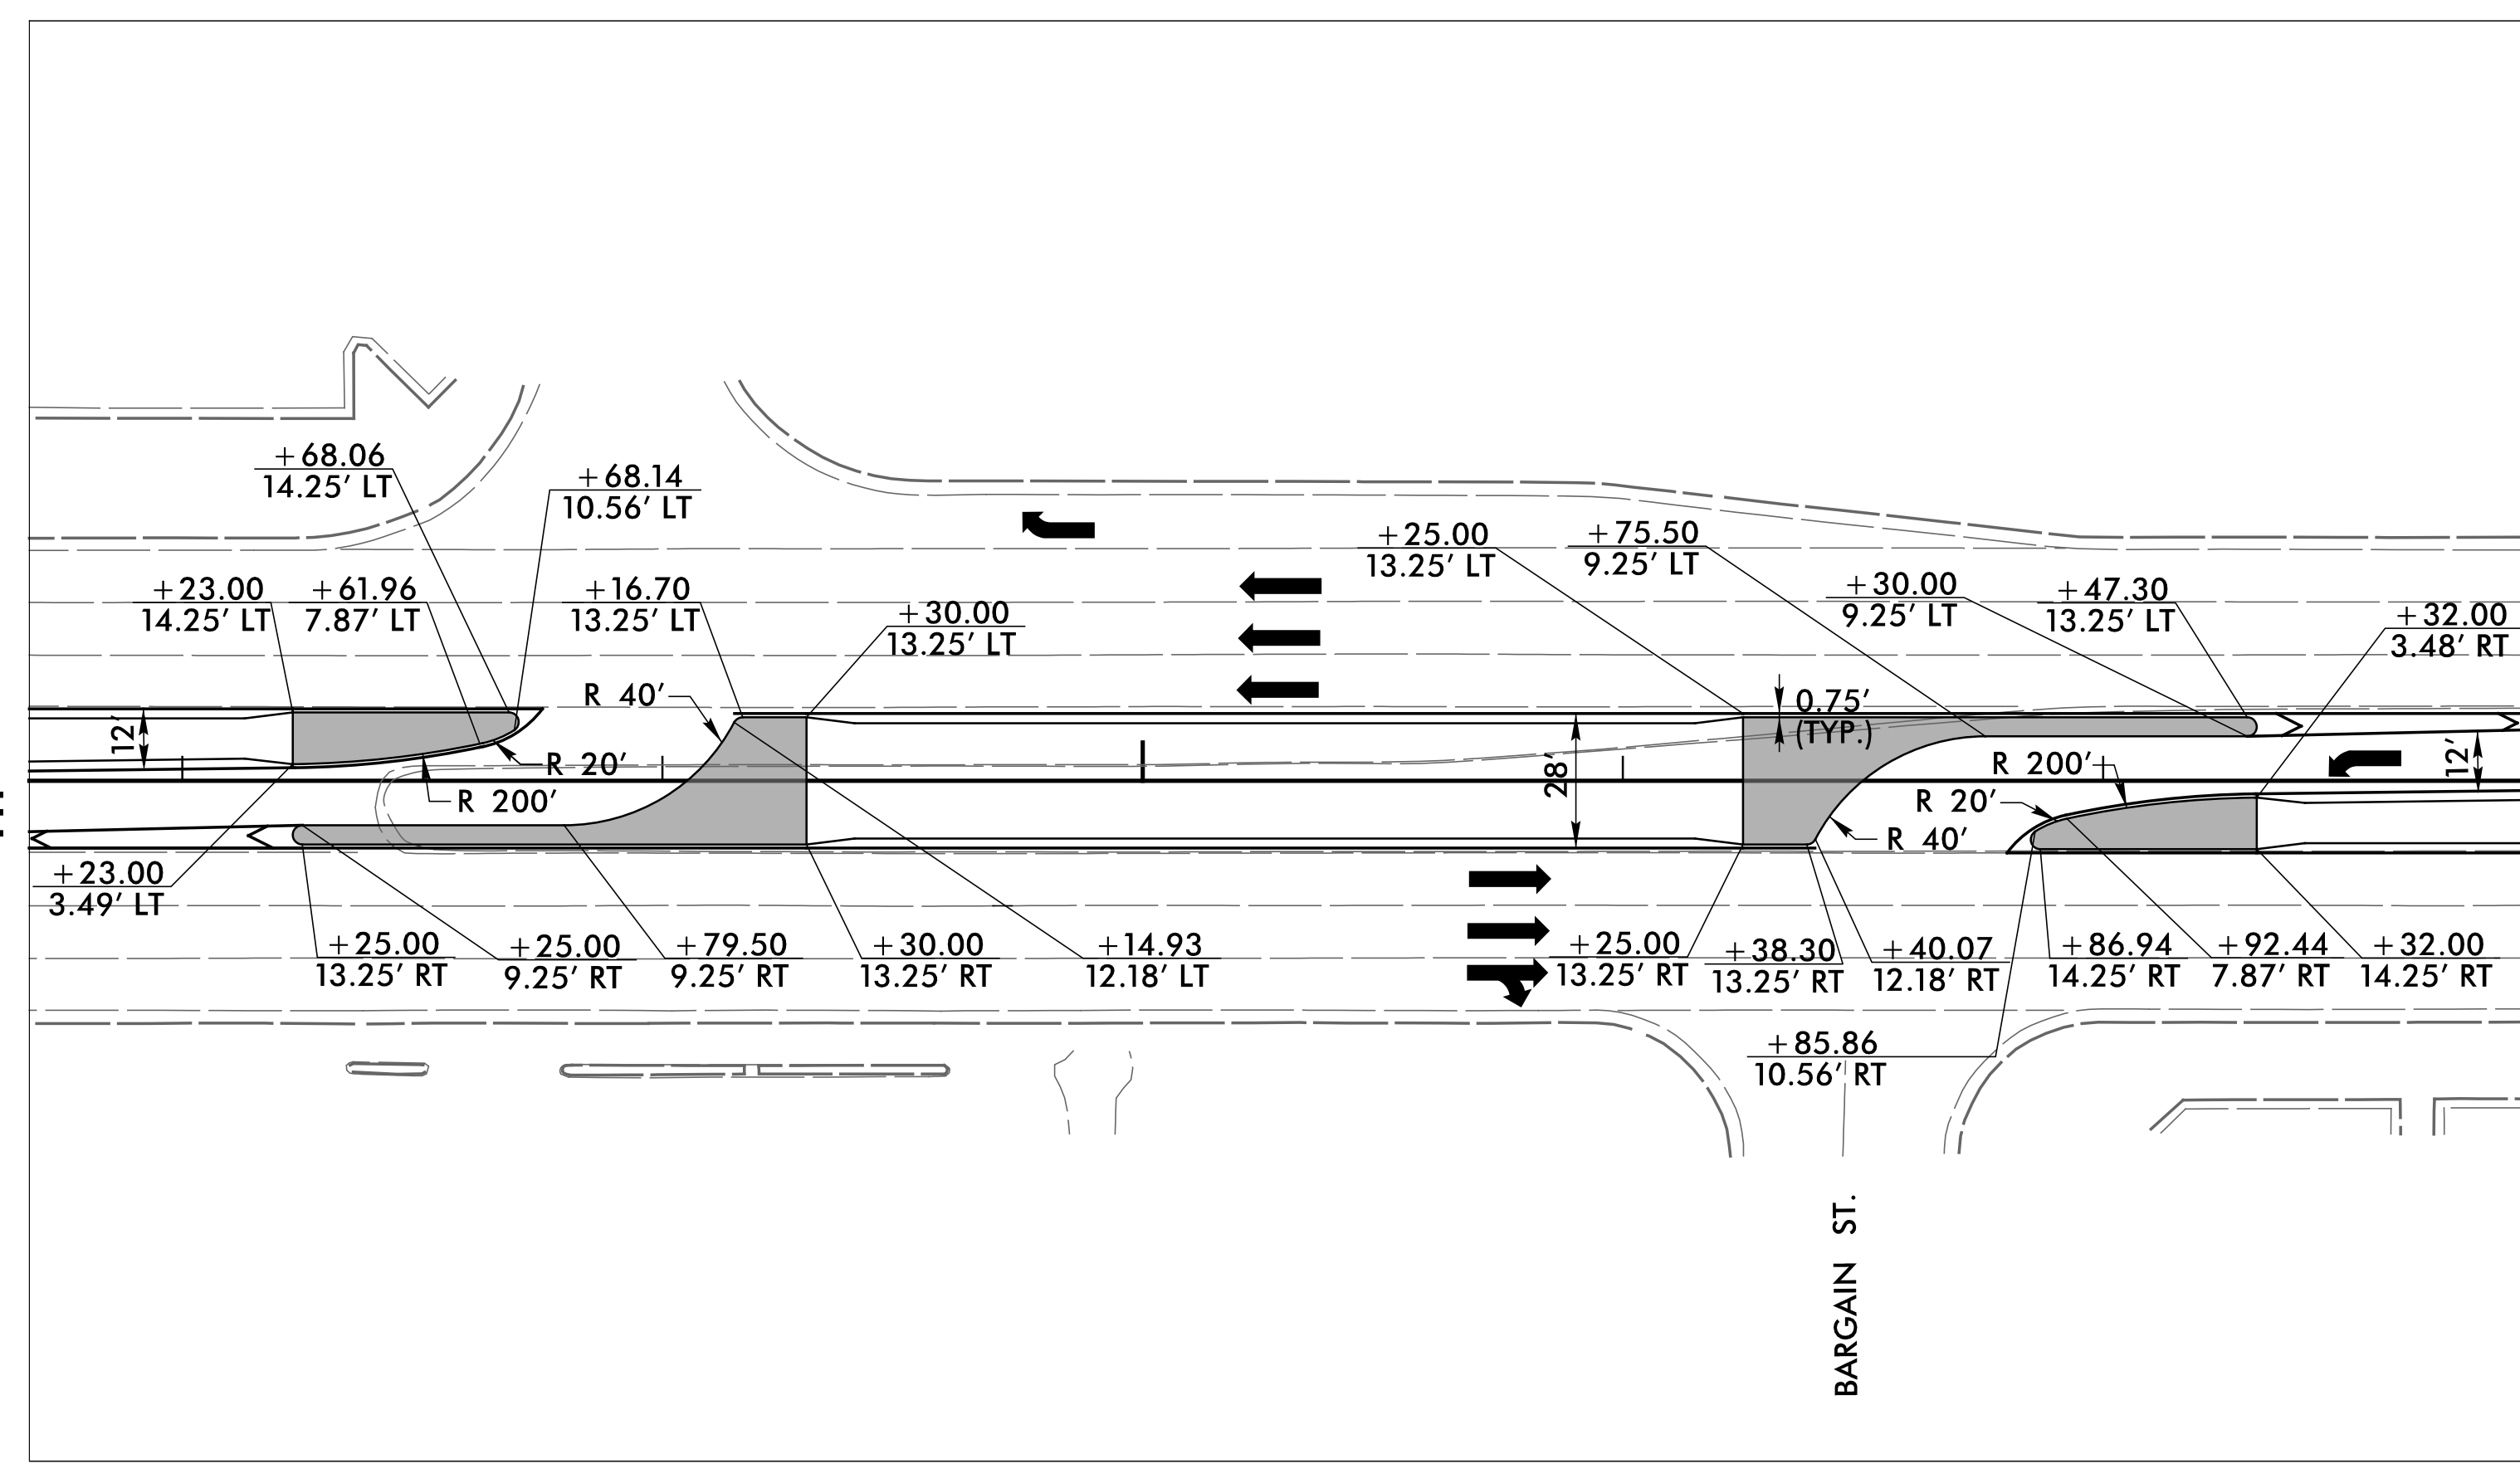

-L- STA. 43+23.00 TO STA. 47+32.00
SEE SHEET 6 FOR PLAN VIEW