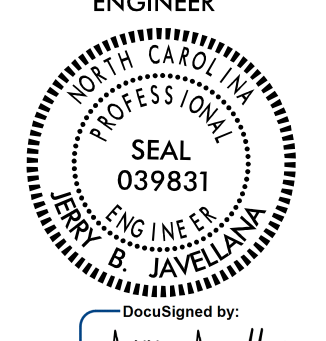
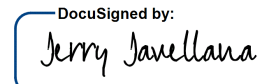

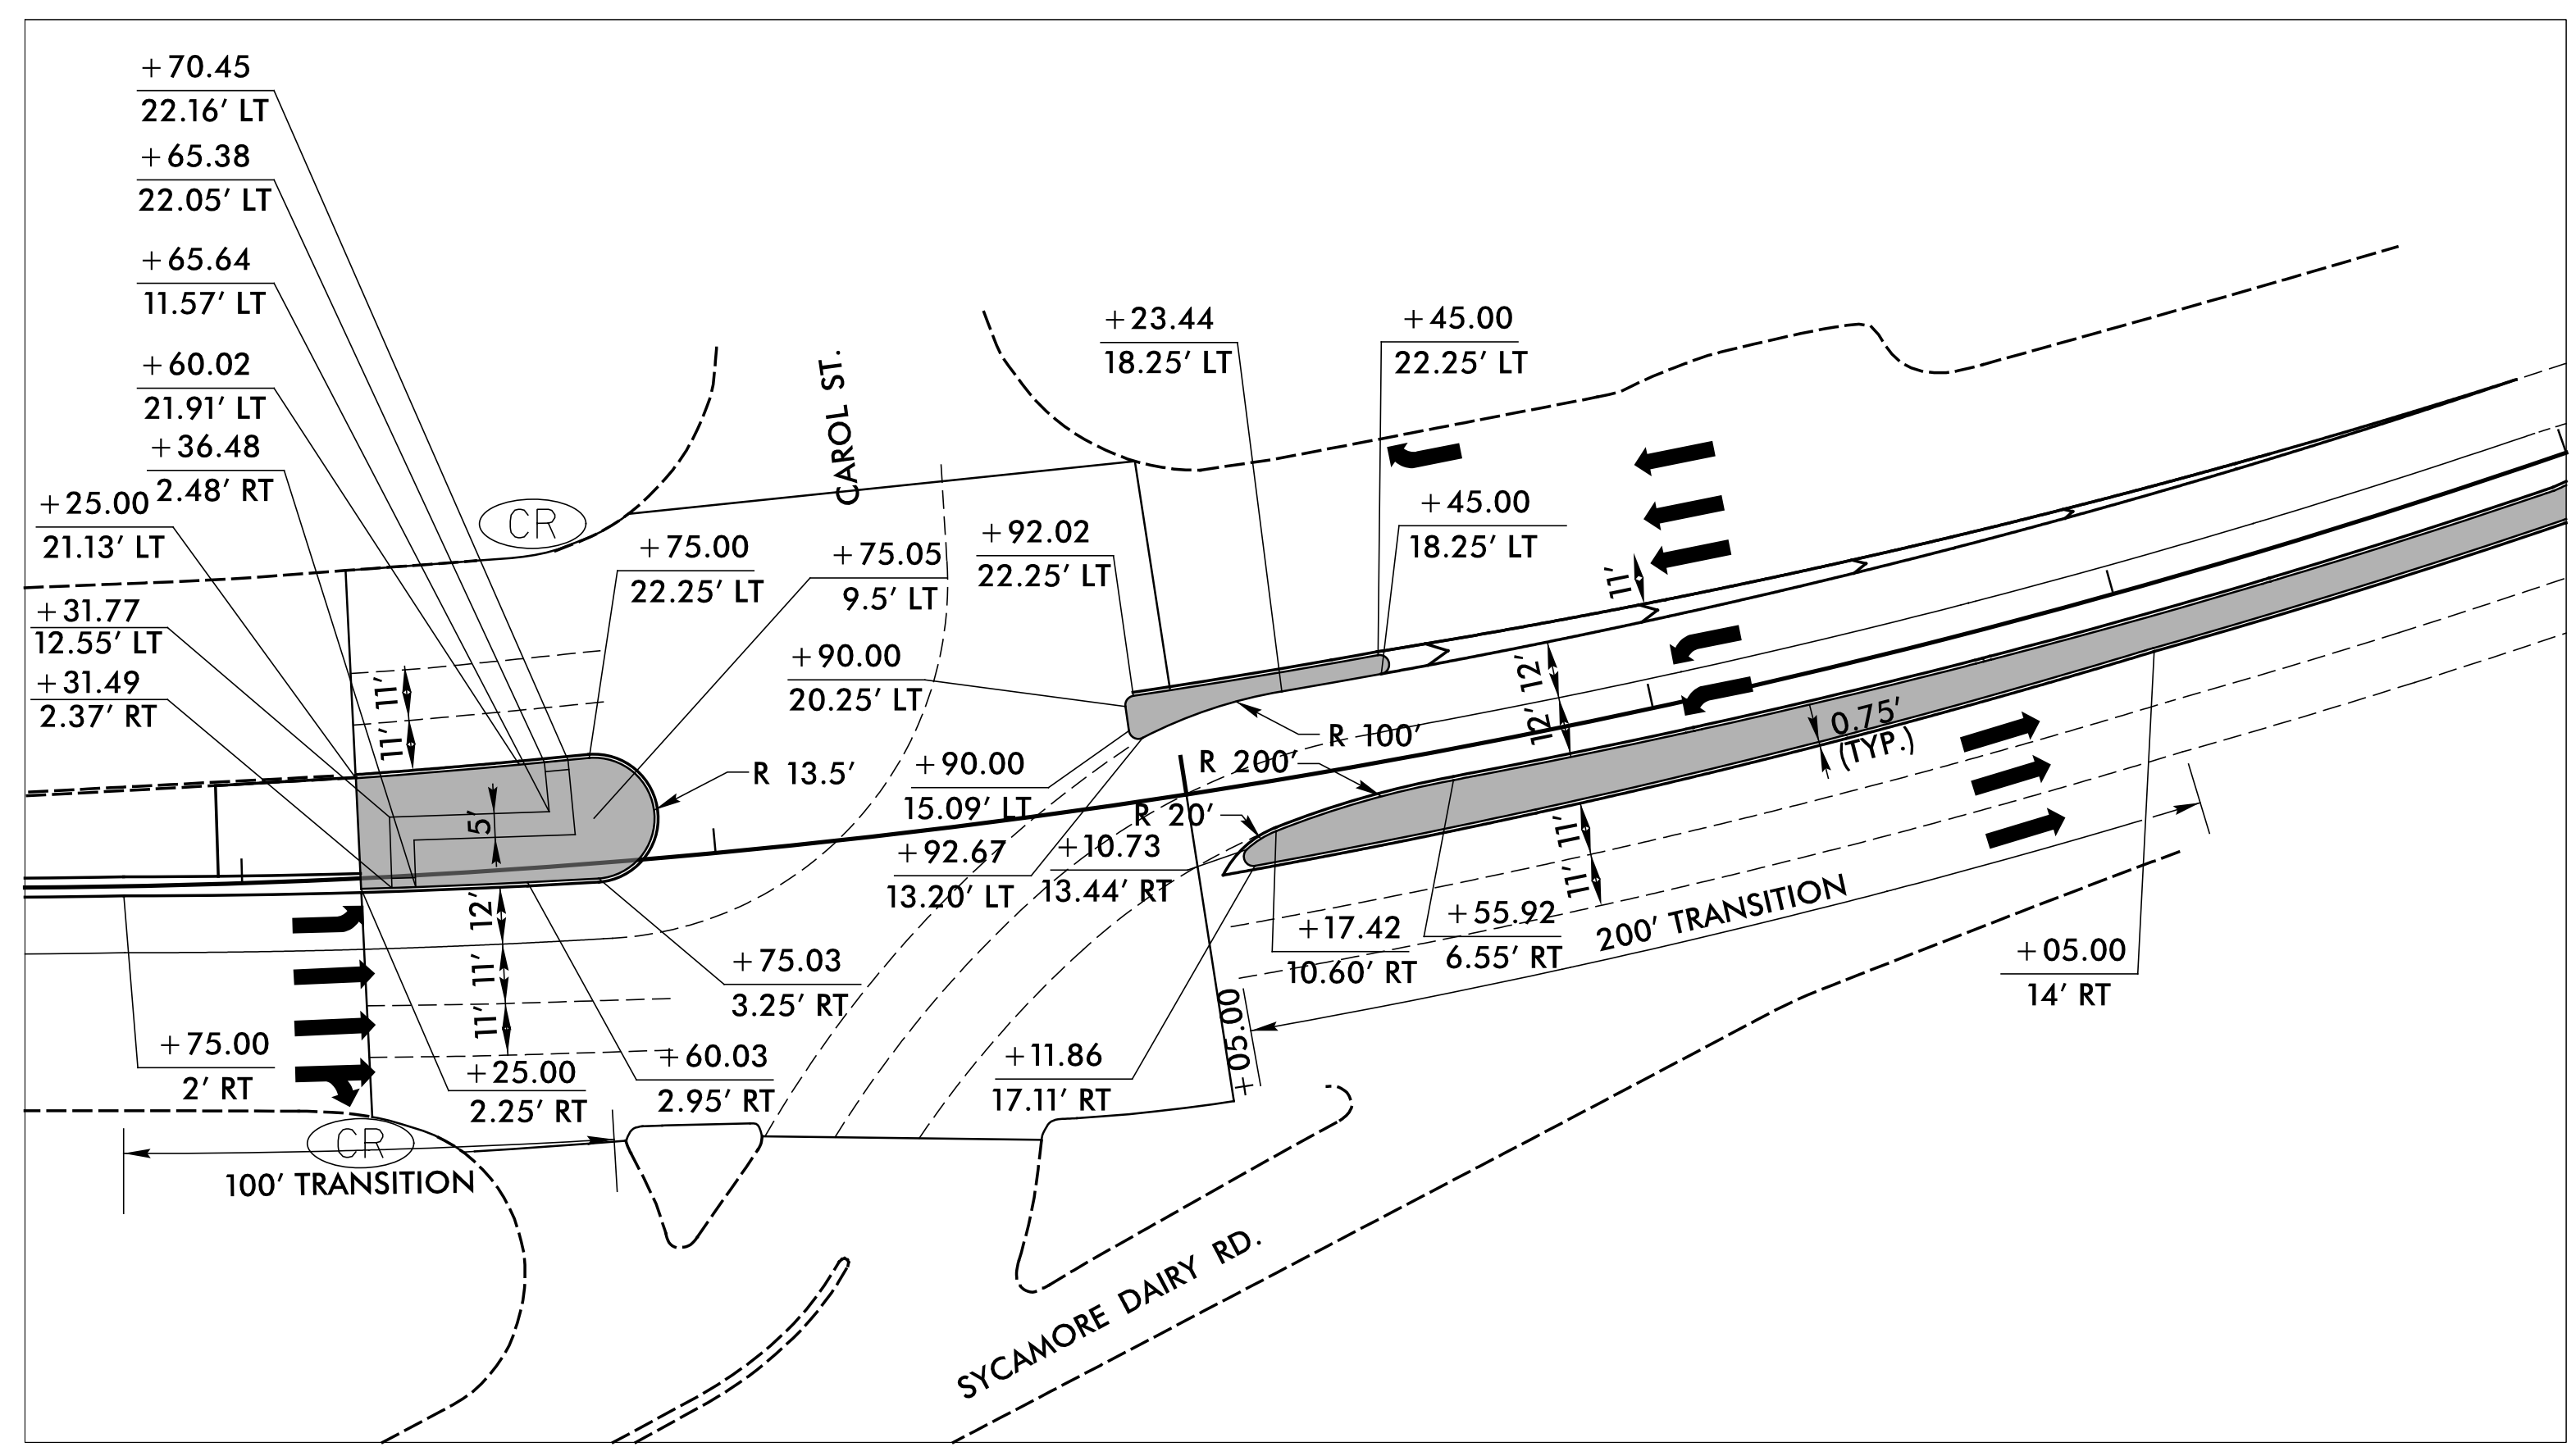


PROJECT REFERENCE NO. U-6229	SHEET NO. 2B-2
ROADWAY DESIGN ENGINEER	
	
DOCUMENT NOT CONSIDERED FINAL UNLESS ALL SIGNATURES COMPLETED	
	

INTERSECTION DETAIL



-L- STA. 56+50.00 TO STA. 63+00.00
SEE SHEET 7 FOR PLAN VIEW

NOTE:
 -NOT DRAWN TO SCALE
 -ALL ISLAND RADII 2'
 UNLESS OTHERWISE MARKED