


8/17/99

\*FOR INTERSECTION DETAILS SEE SHEET 2B-1  
\*\*UNLABELED RADII FOR MONOLITHIC CONCRETE ISLAND ARE 1'

PROJECT REFERENCE NO. U-2729	SHEET NO. 2B-6
RW SHEET NO.	
ROADWAY DESIGN ENGINEER	
<p><b>DOCUMENT NOT CONSIDERED FINAL UNLESS ALL SIGNATURES COMPLETED</b></p>	
Prepared in the Office of:	
	<p>Mott MacDonald I &amp; E, LLC 7621 Purfoy Road, Suite 115 Fuquay-Varina, NC 27526 www.mottmac.com NC License No. F-0669</p>

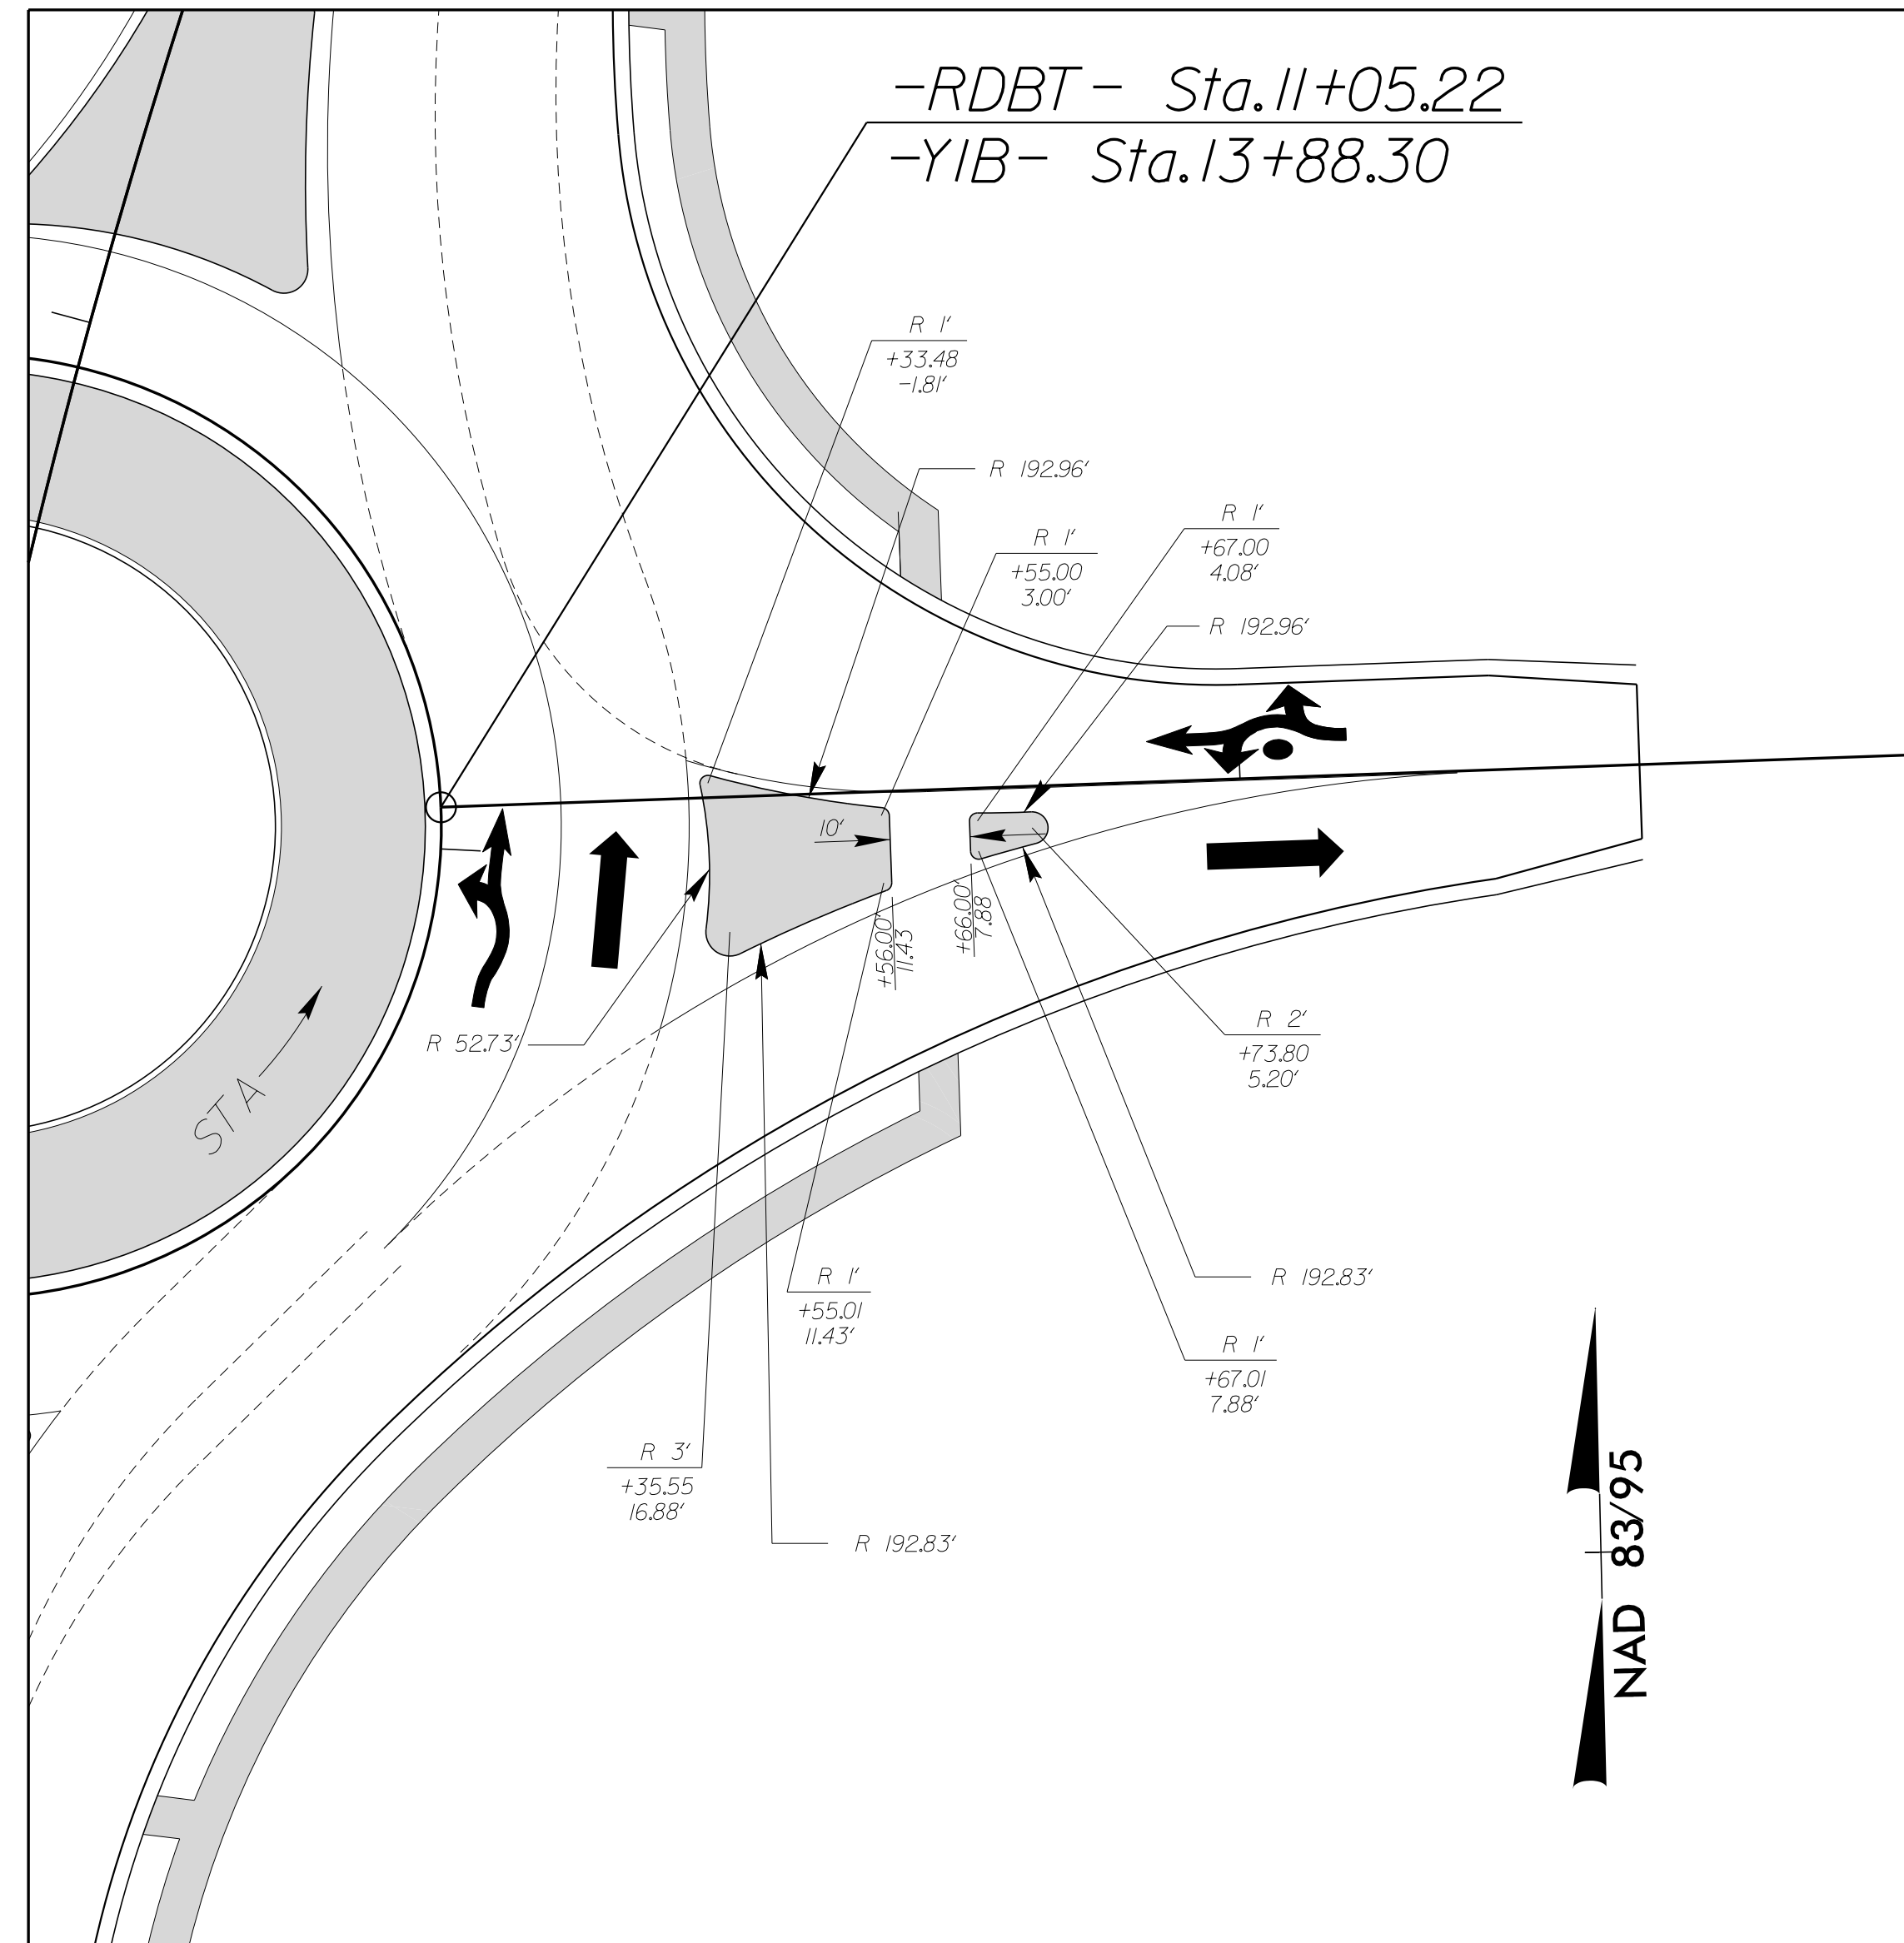

# -Y1B- ISLAND DETAIL

FOR PLAN, SEE SHEET NO. 4

8/10/02 AM  
R:\Roadway\Proj\U2729\_rdy.dsn\_islands\_det.dgn  
DCK8259