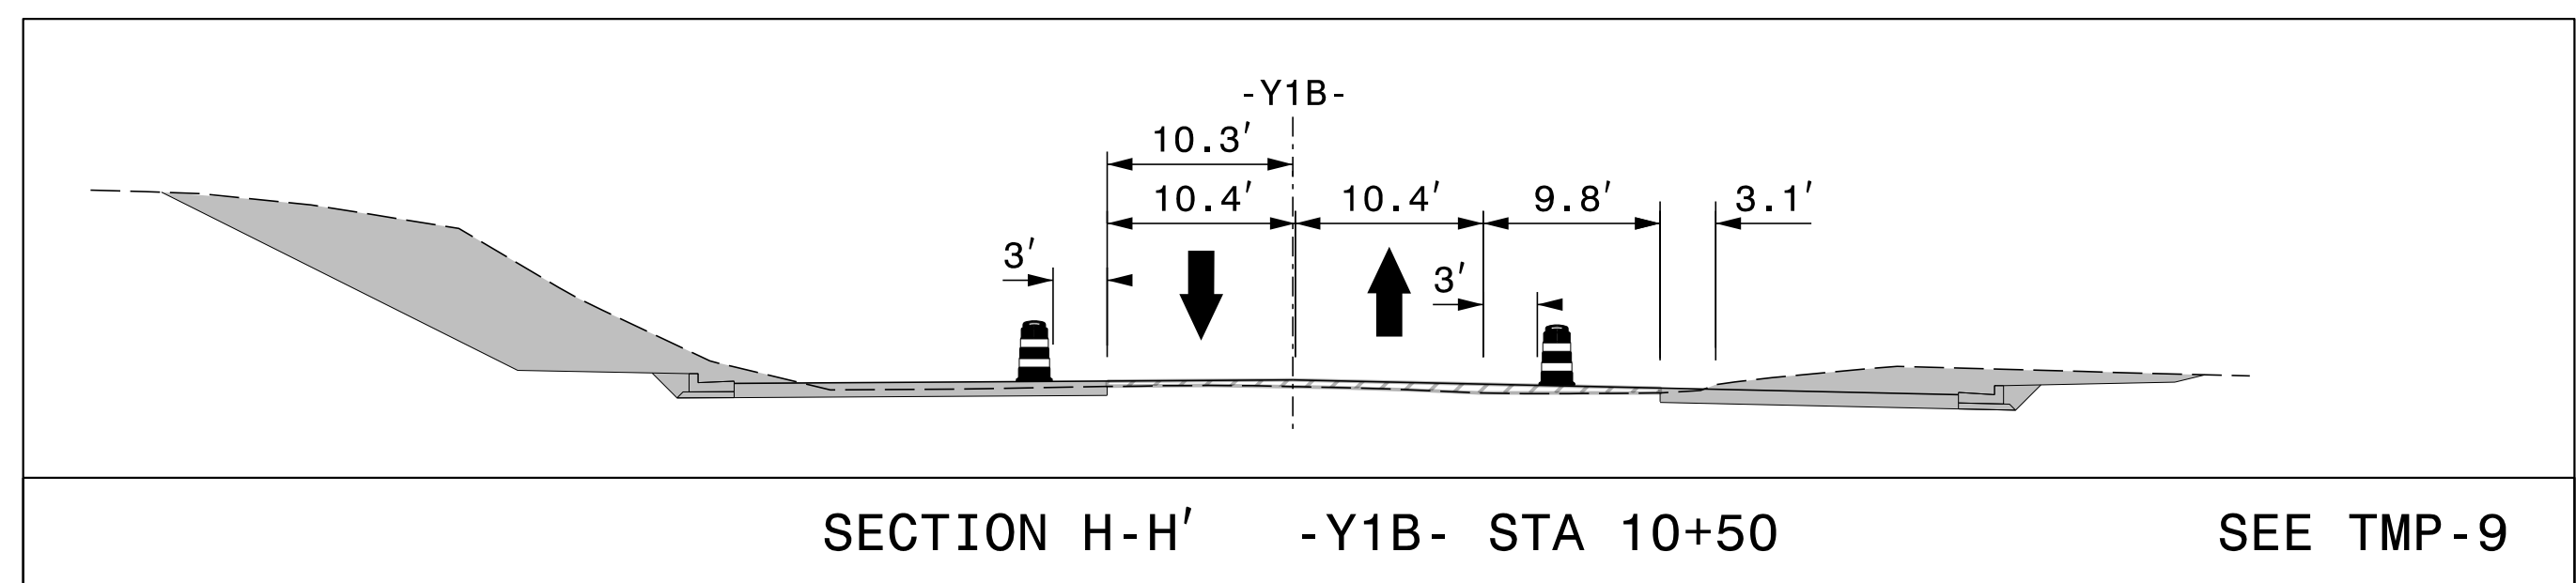
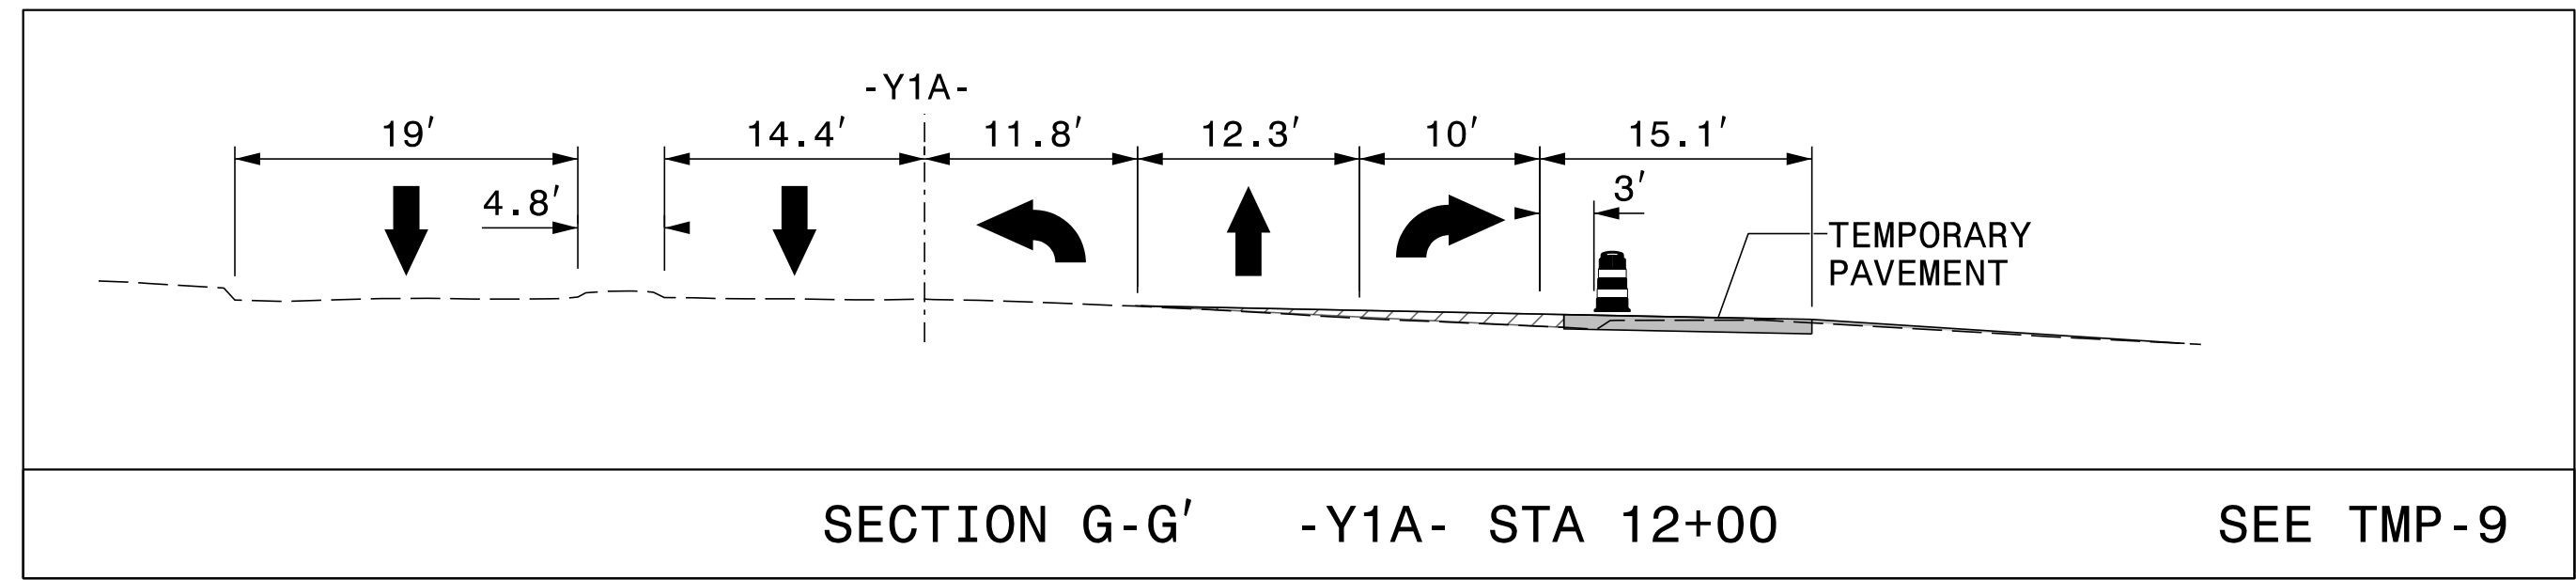
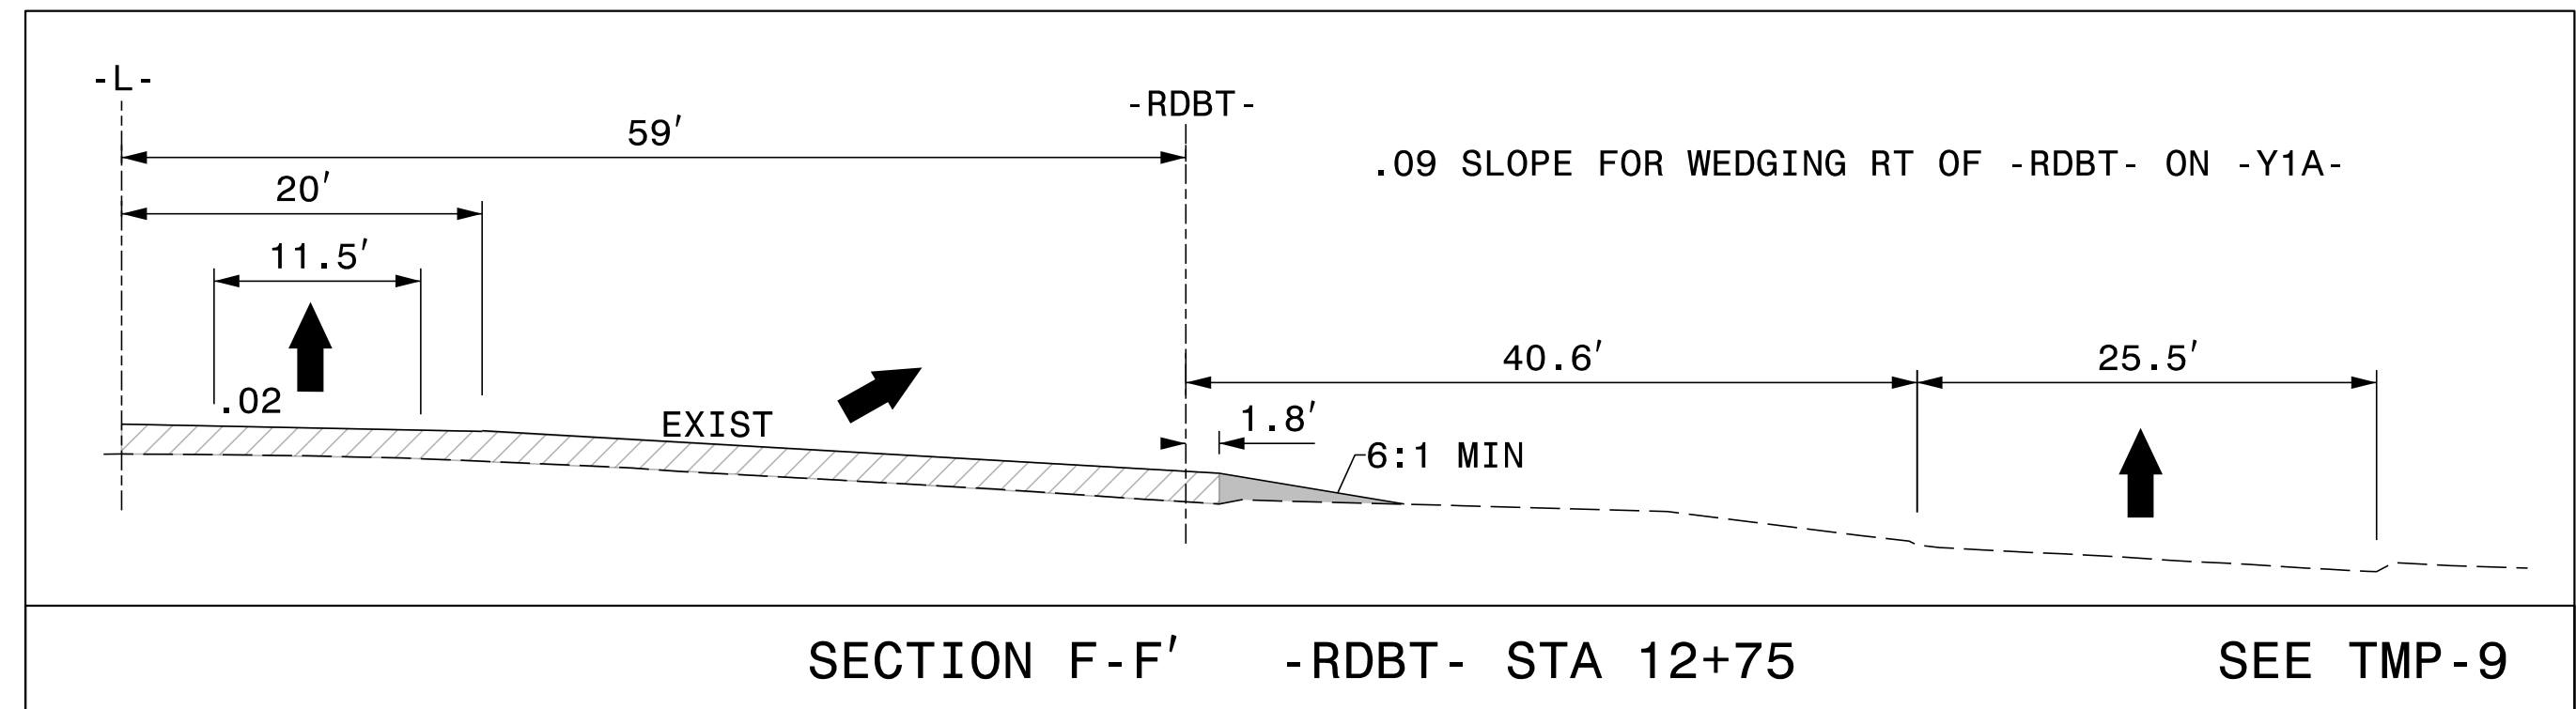


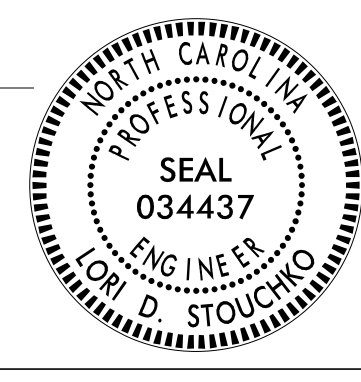

PROJ. REFERENCE NO.	SHEET NO.
U-2729	TMP-9B

PLANS PREPARED FOR THE NCDOT BY:

M MOTT MACDONALD I & E, LLC
 1101 HAYNES STREET, SUITE 101
 RALEIGH, NC 27604
M MOTT MACDONALD
 NC LICENSE NO. F-0669



2/21/2023
 G:\308350_DDC\2\ARC-U-2729\TrafficControl\Top\200_130_U-2729_TC_TMP_09B_Phase_2.dgn
 User:ST086227

APPROVED: <i>Lori D. Stouchko</i> DATE: _____ 		TEMPORARY TRAFFIC CONTROL PHASE II DETAIL
DOCUMENT NOT CONSIDERED FINAL UNLESS ALL SIGNATURES COMPLETED		