
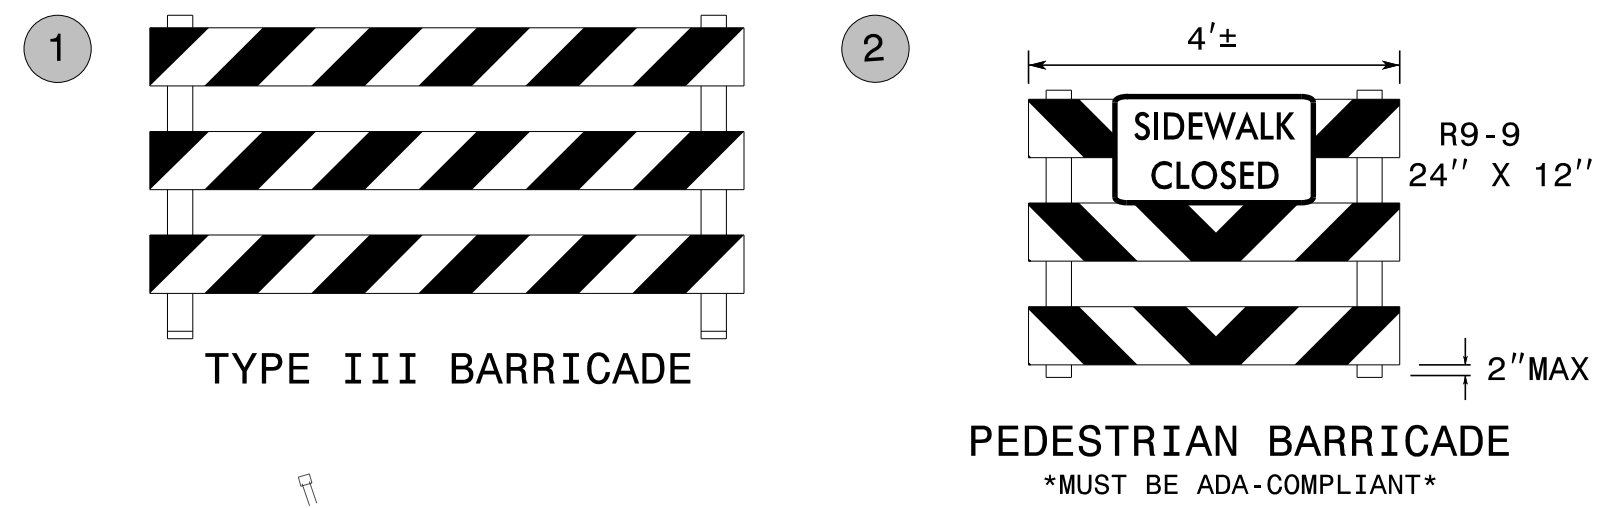


PLANS PREPARED FOR THE NCDOT BY:

M MOTT MACDONALD I & E, LLC
 1101 HAYNES STREET, SUITE 101
 RALEIGH, NC 27604
M MOTT MACDONALD NC LICENSE NO. F-0669

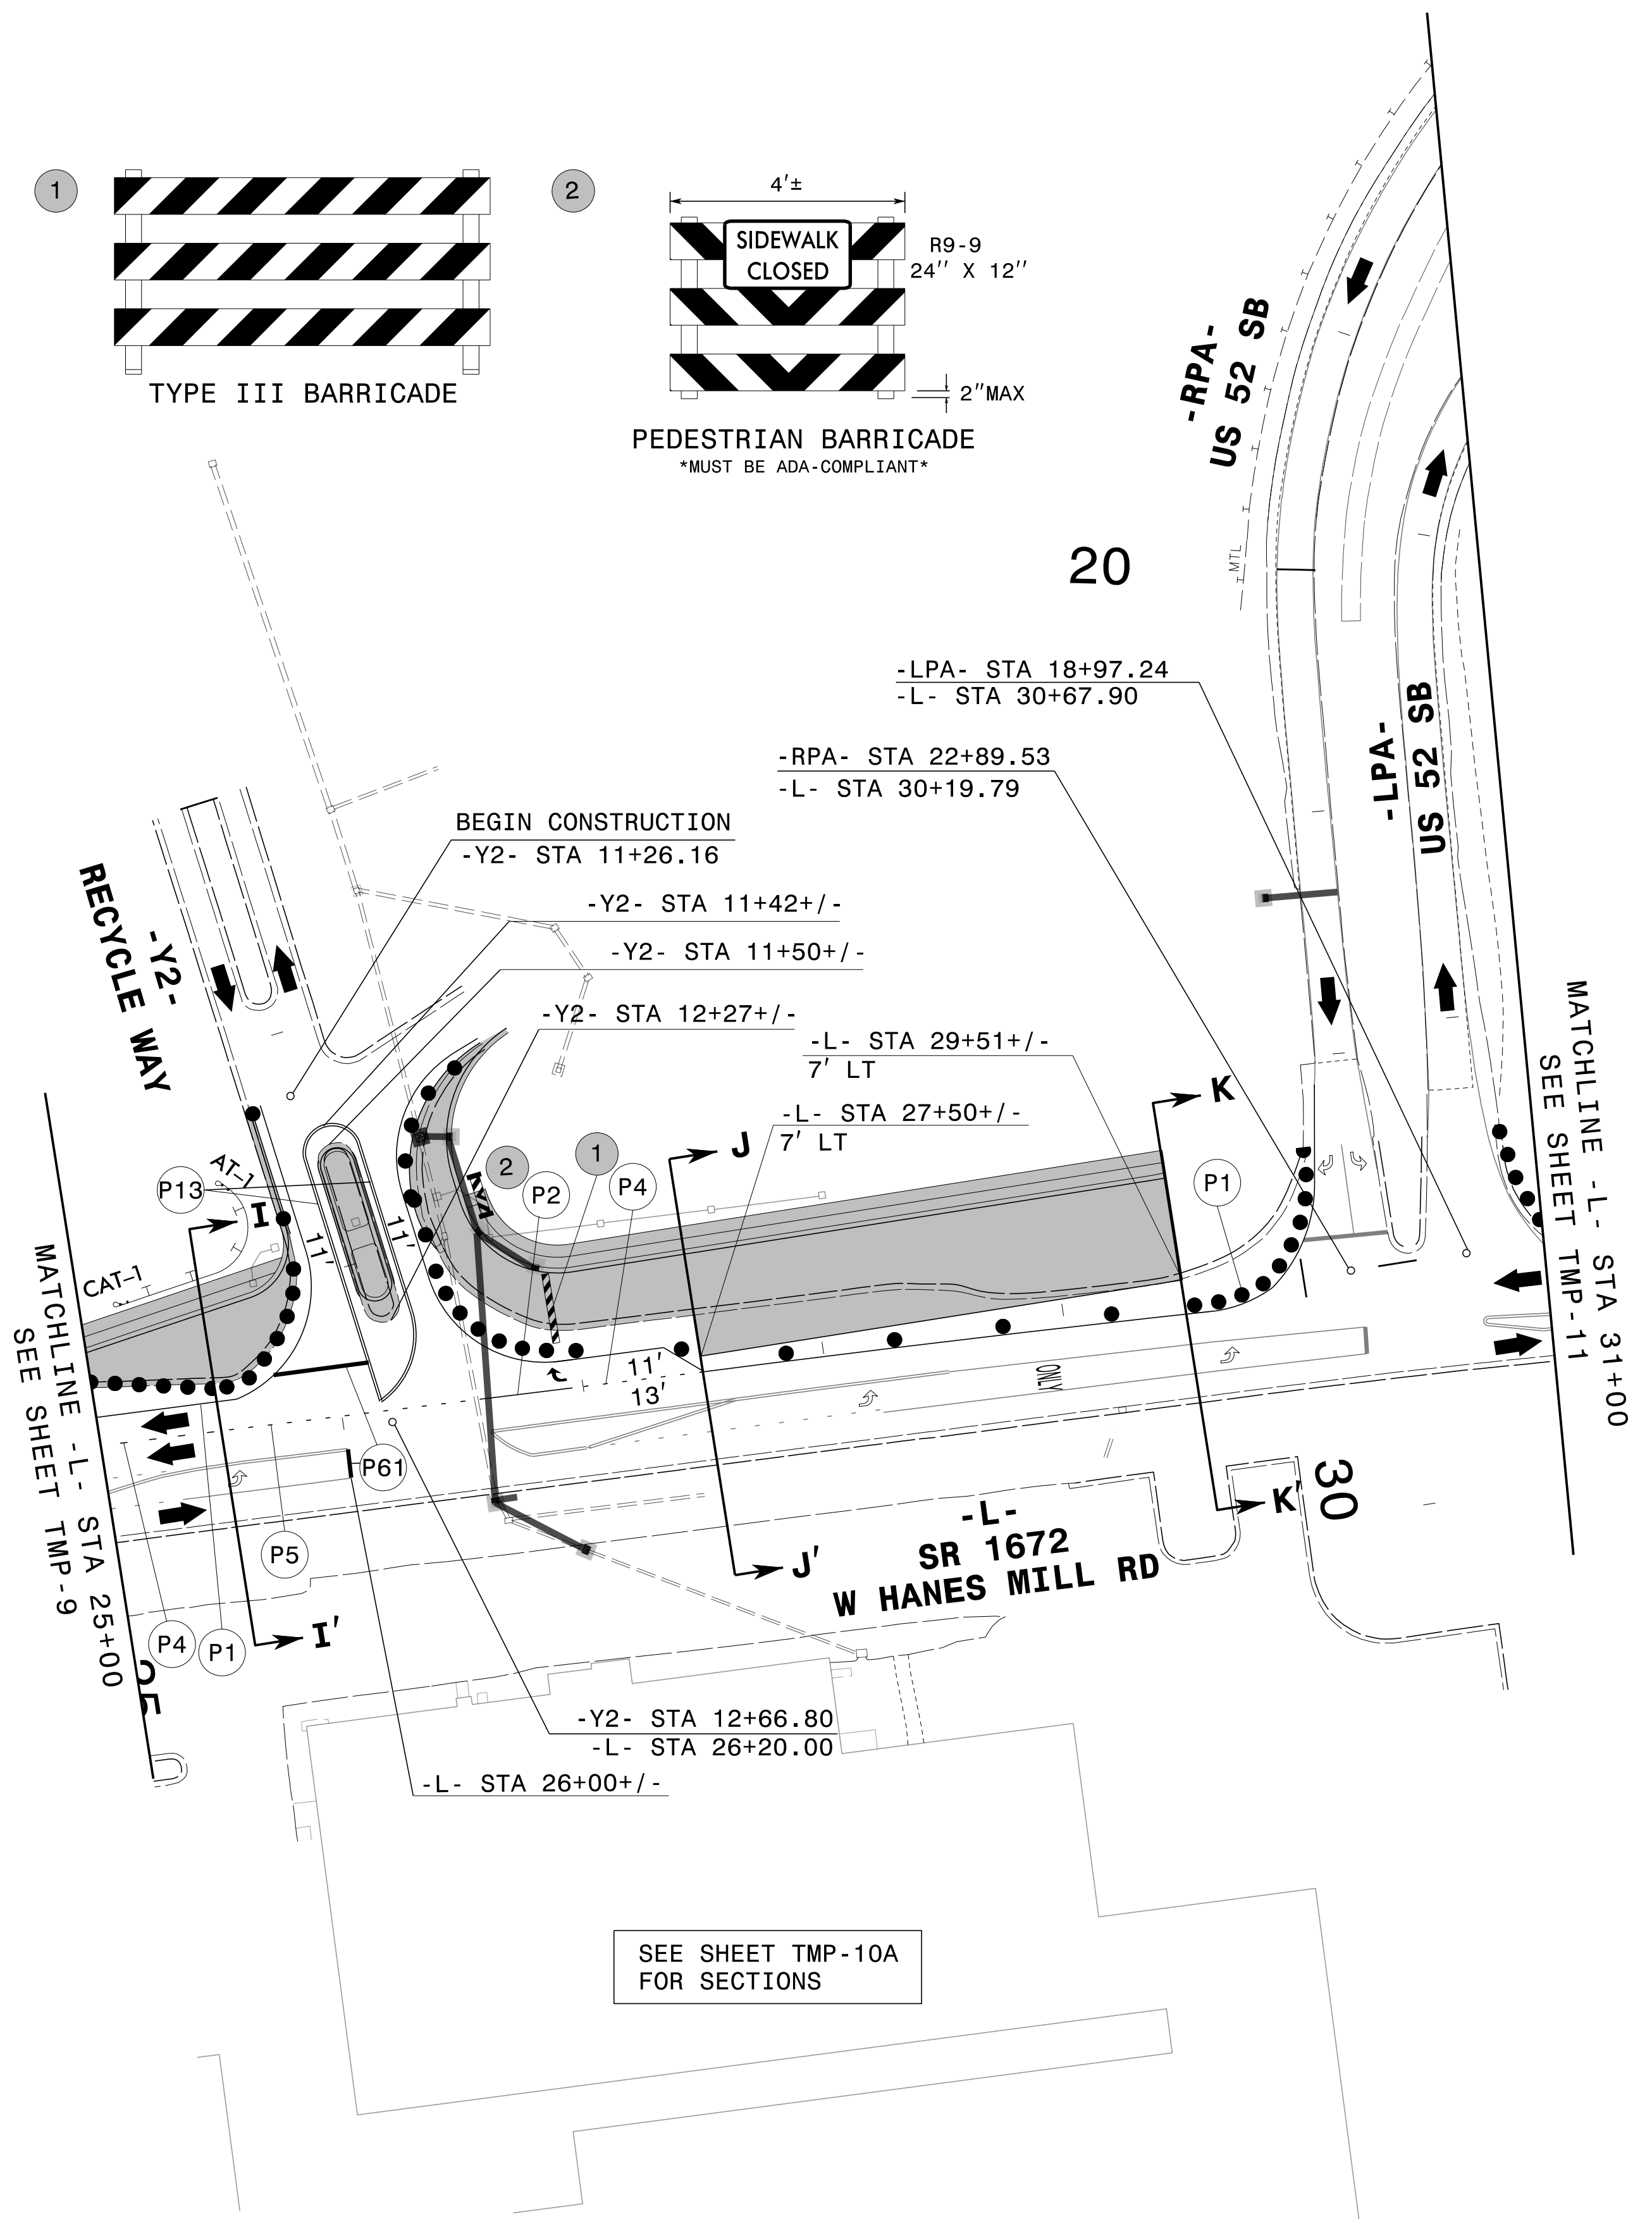


SEE SHEET TMP-10A
FOR SECTIONS

APPROVED: *Lori D. Stouchko*
DocuSigned by:
Lori D. Stouchko
FF588C759C845A

DATE: _____

SEAL

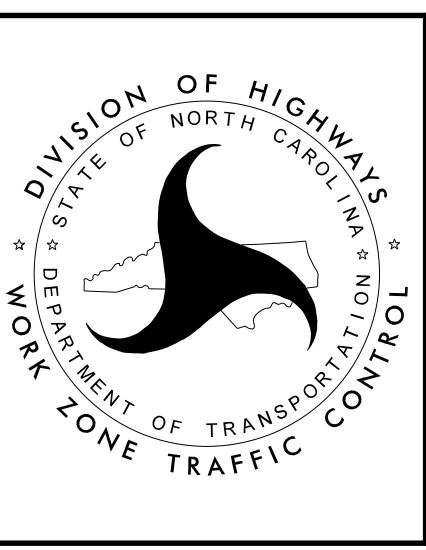

TEMPORARY TRAFFIC CONTROL
PHASE II DETAIL

2/21/2023
 G:\308350_DDC\2\ARC-U-2729\TrafficControl\Top\200_135_U-2729_TC_TMP_10_Phase_2.dgn
 User:ST086227