



PLANS PREPARED FOR THE NCDOT BY:


**M** MOTT MACDONALD I & E, LLC  
 1101 HAYNES STREET, SUITE 101  
 RALEIGH, NC 27604  
**M** MOTT MACDONALD  
 NC LICENSE NO. F-0669

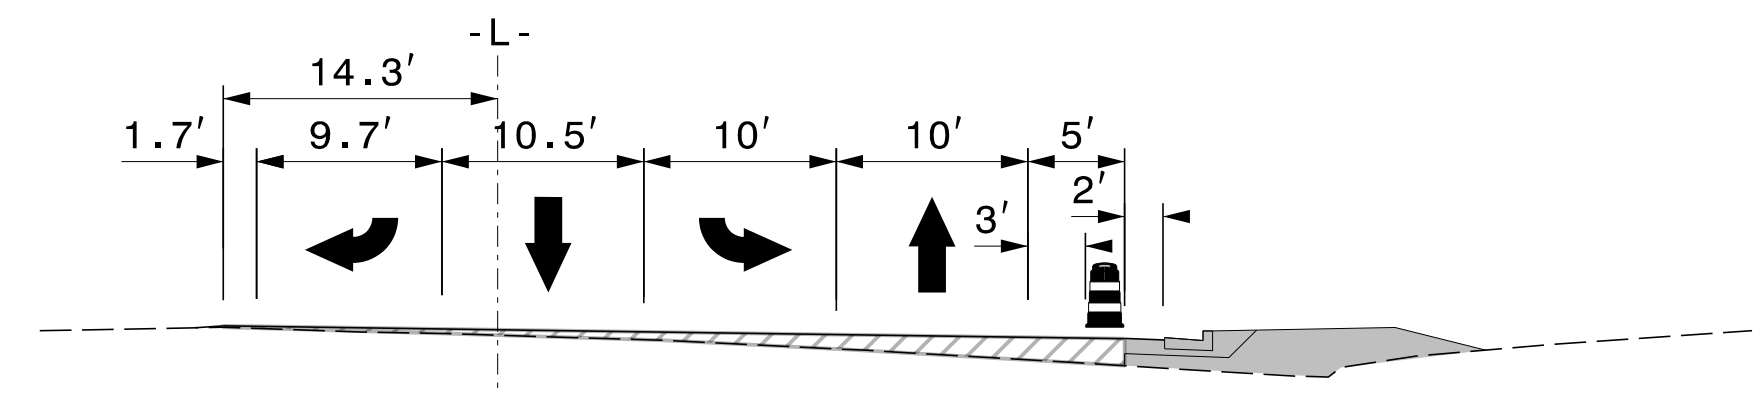


SECTION L-L' -L- STA 38+00 SEE TMP-12

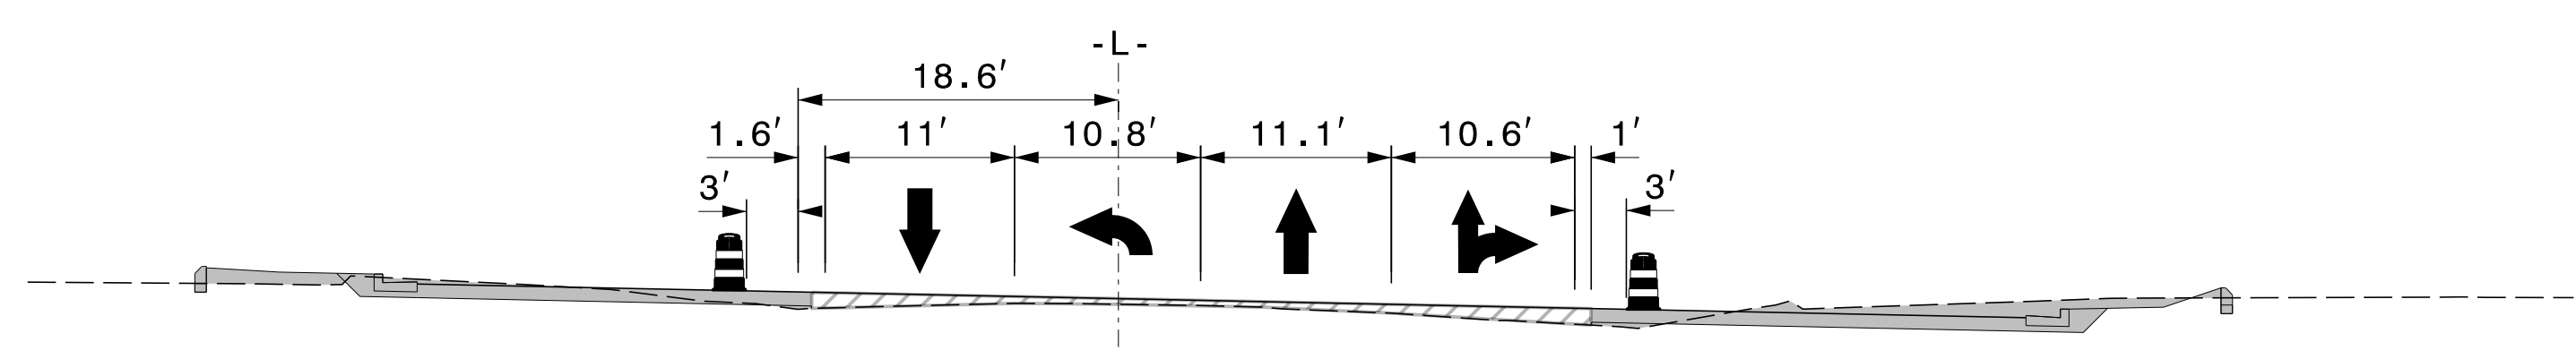


SECTION M-M' -L- STA 43+00 SEE TMP-12

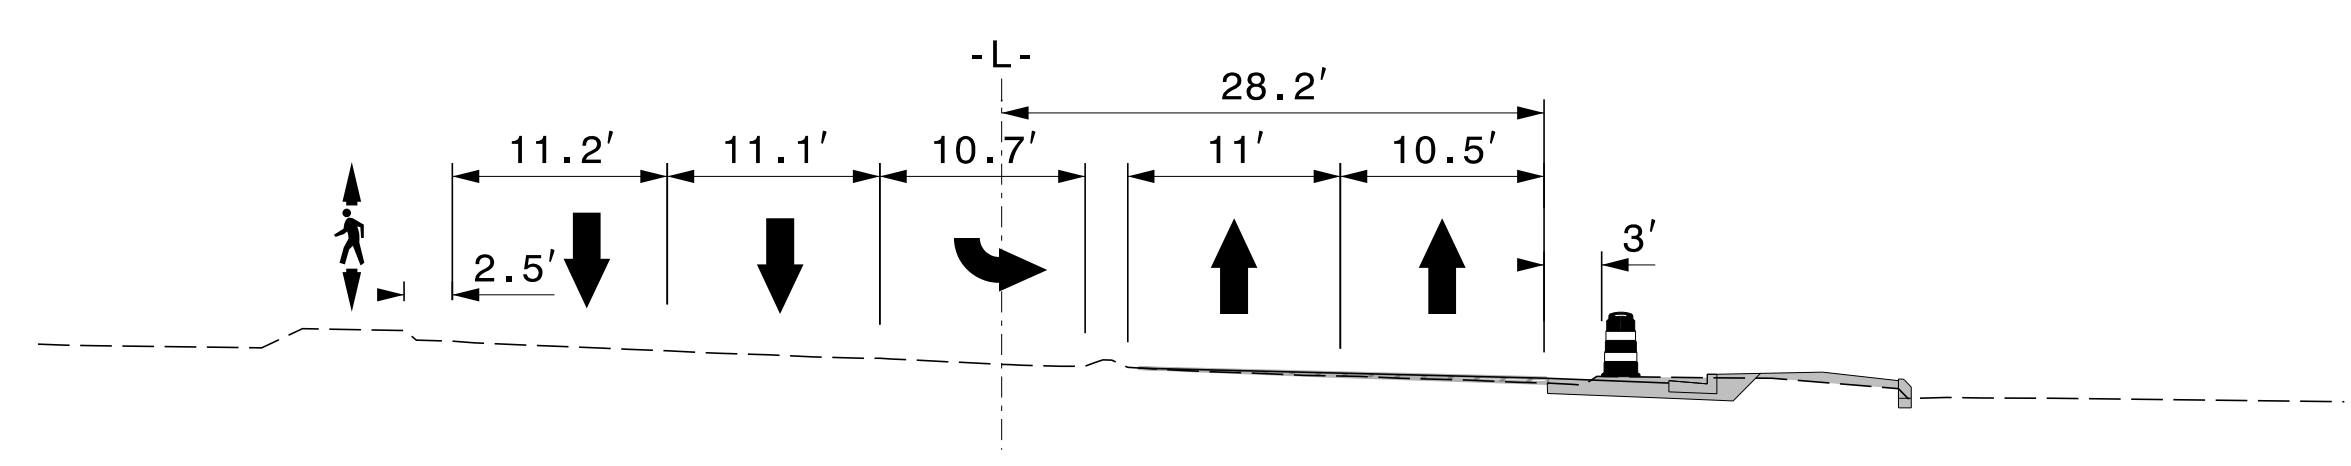

SECTION N-N' -L- STA 48+00 SEE TMP-12

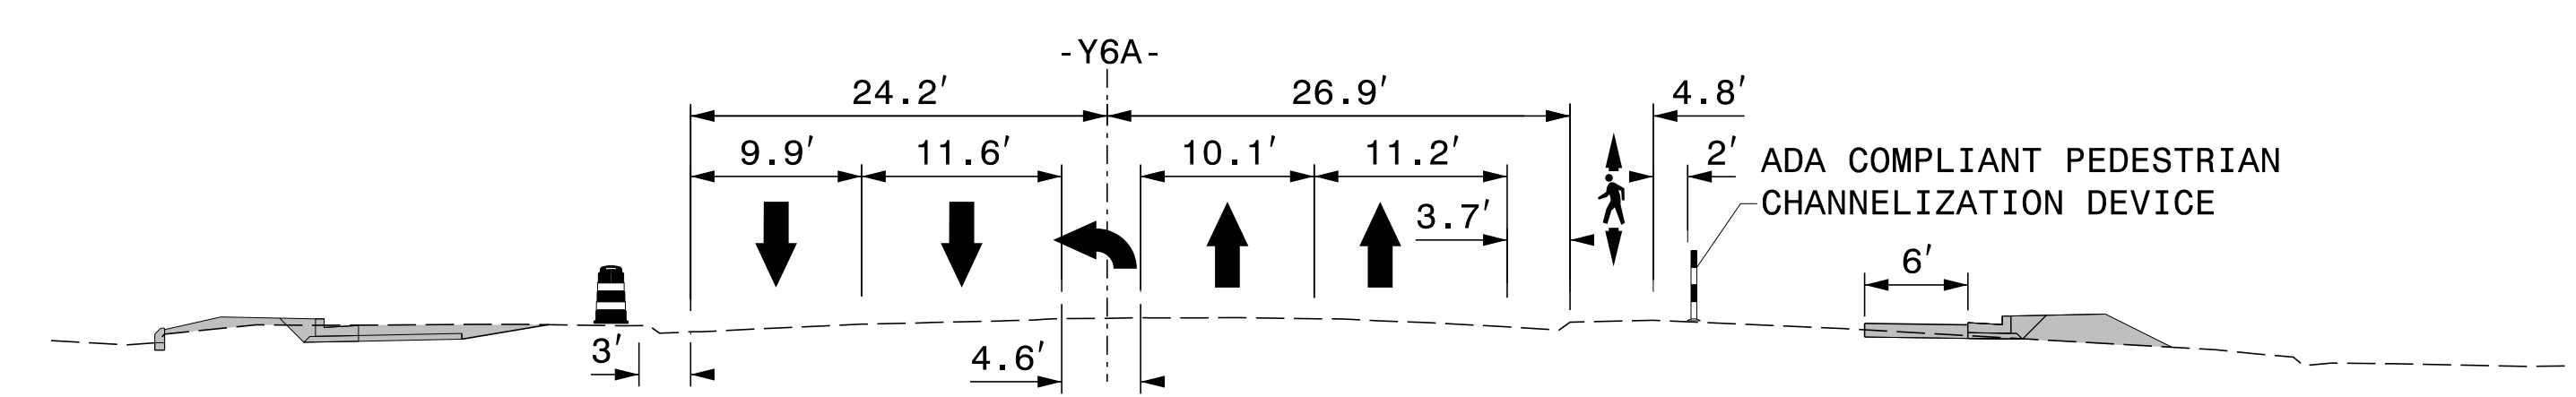

SECTION O-O' -Y6A- STA 16+00 SEE TMP-12

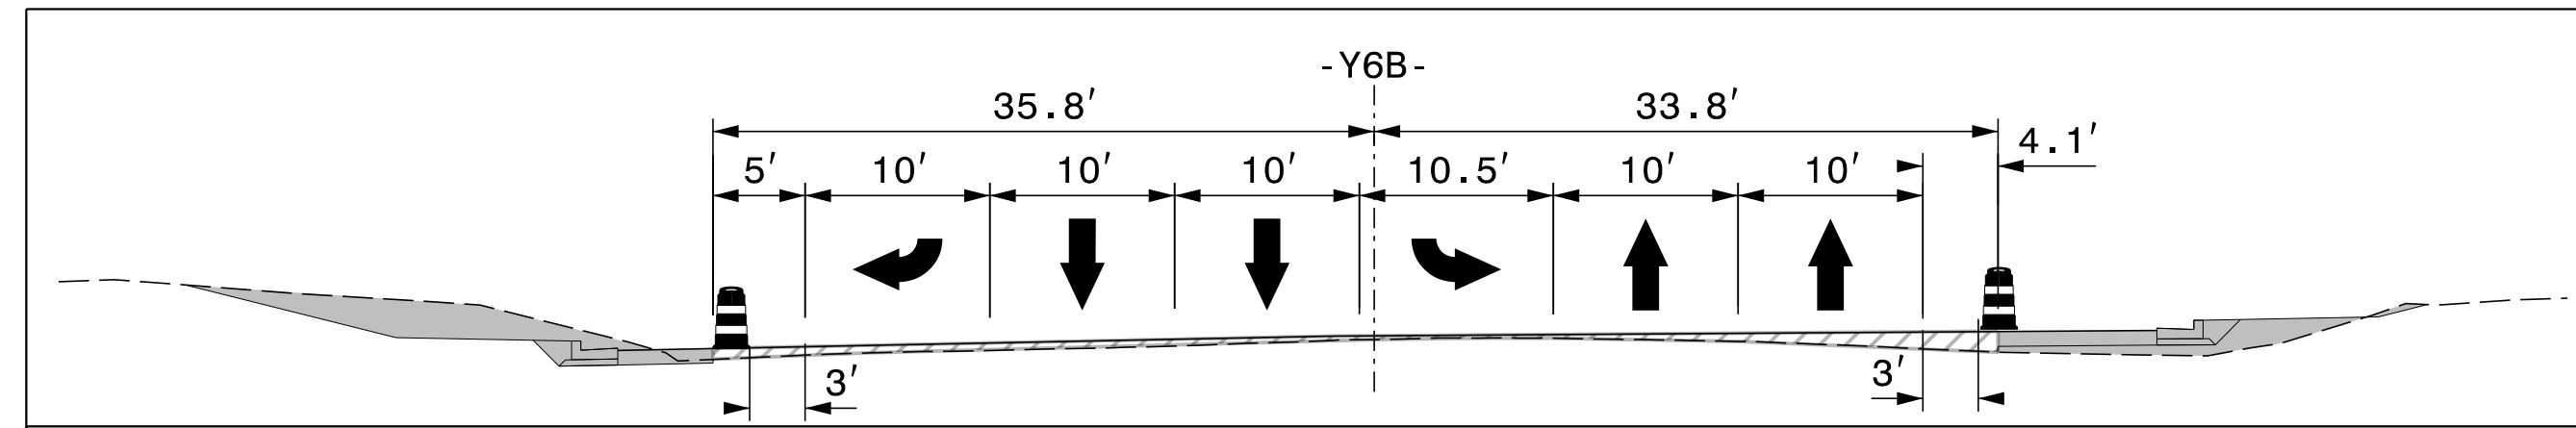


SECTION P-P' -Y6B- STA 11+00 SEE TMP-12

2/21/2023  
 G:\308350\_DDC\2\RC-U-2729\TrafficControl\Top\200\_155\_U-2729\_TC\_TMP\_12A\_Phase\_2.dgn  
 User:ST086227

APPROVED: *Lori D. Stouchko*  
 DATE: \_\_\_\_\_

DocuSigned by:  
 Lori D. Stouchko  
 FF58C759C045A...

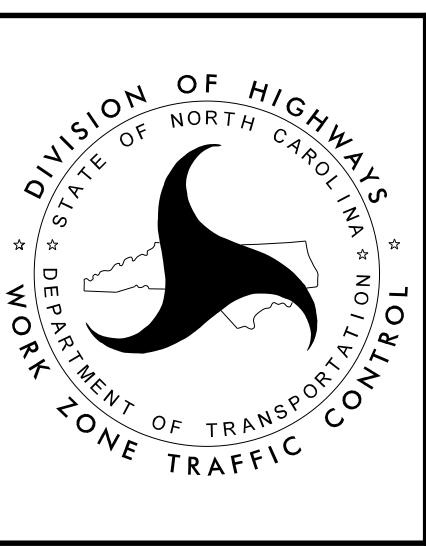

TEMPORARY TRAFFIC CONTROL  
 PHASE II DETAIL

DOCUMENT NOT CONSIDERED FINAL  
 UNLESS ALL SIGNATURES COMPLETED