
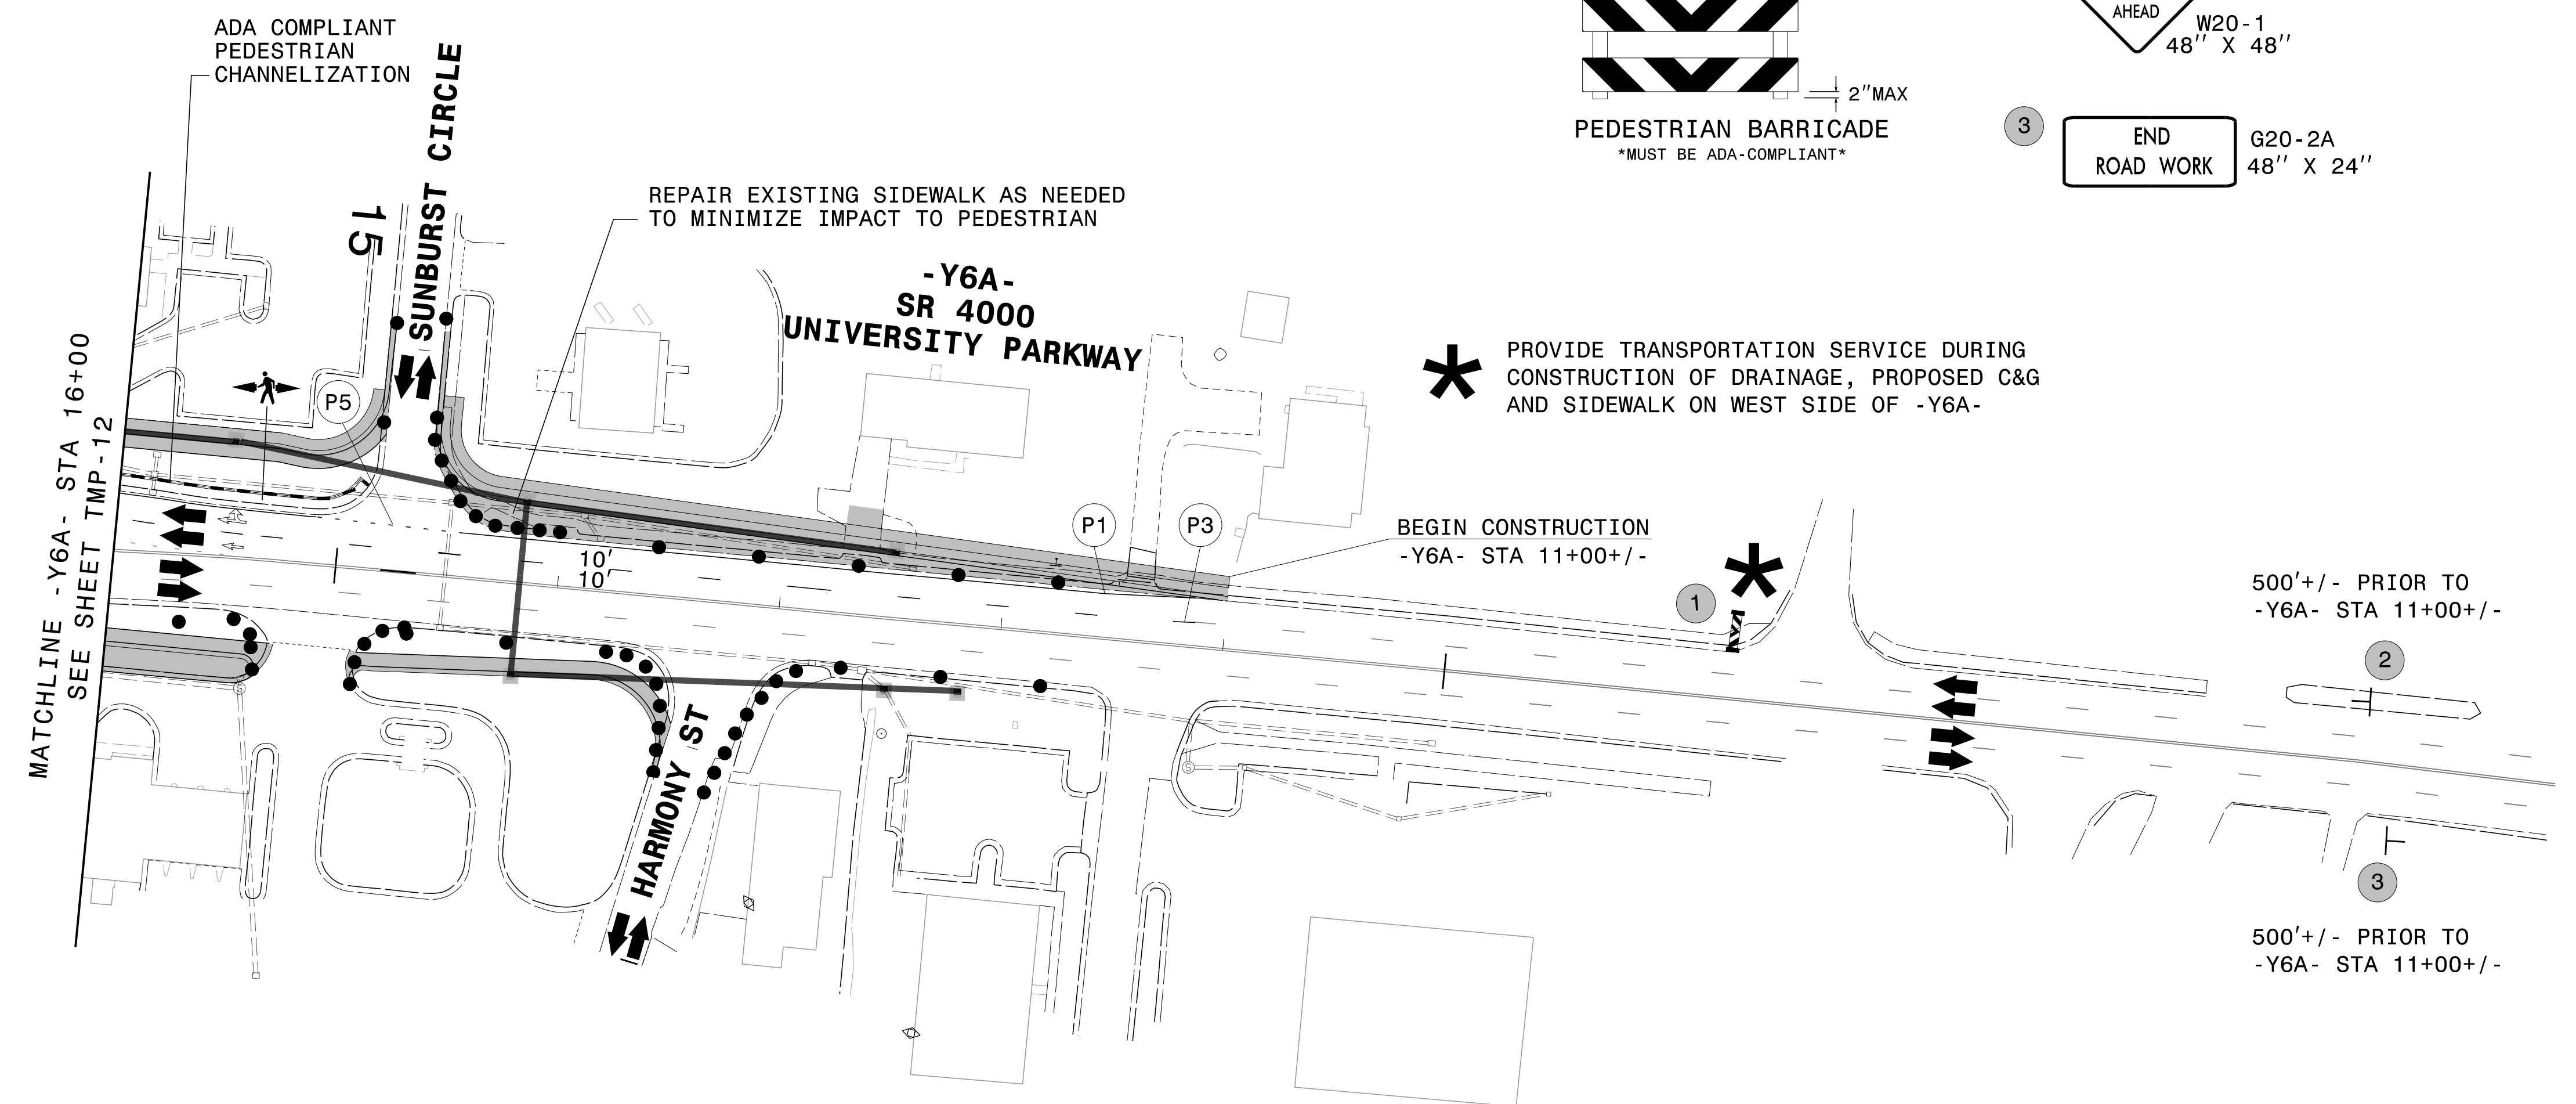
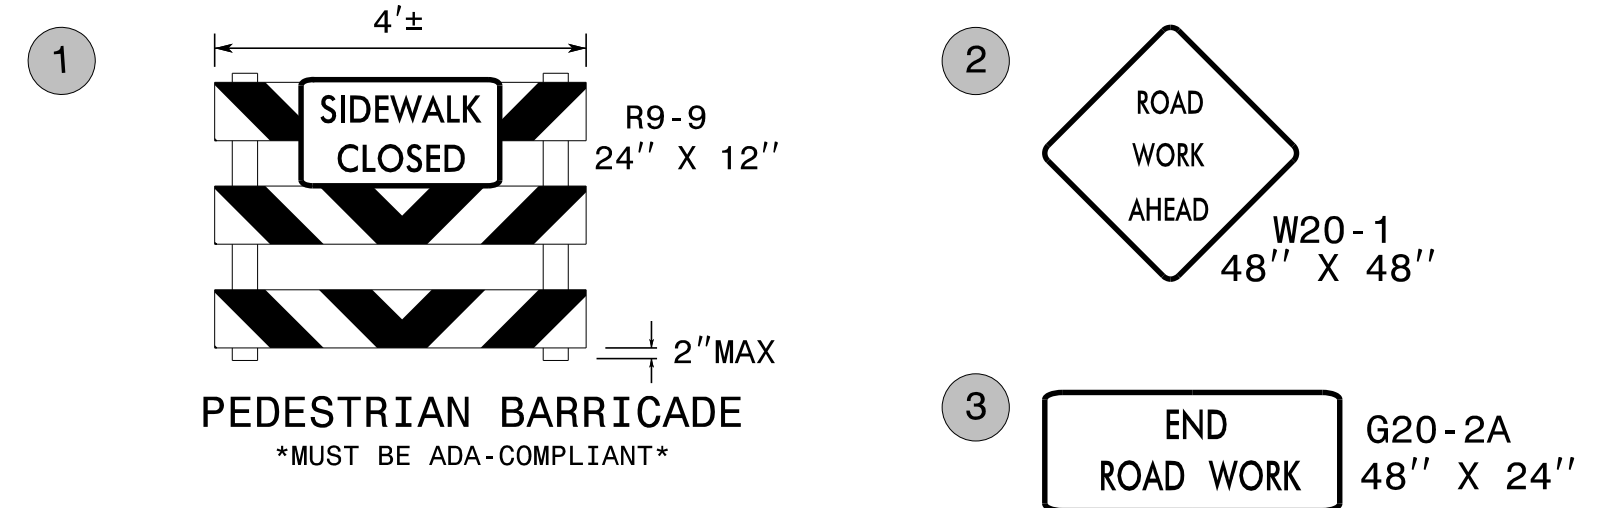


PLANS PREPARED FOR THE NCDOT BY:

M MOTT MACDONALD I & E, LLC
 1101 HAYNES STREET, SUITE 101
 RALEIGH, NC 27604
M MOTT MACDONALD NC LICENSE NO. F-0669

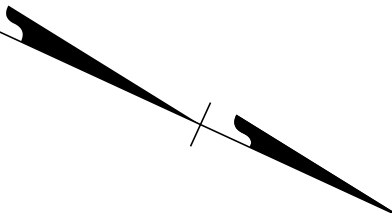


2/21/2023
 G:\308350_DDC\2\ARC-U-2729\TrafficControl\Top\200_170_U-2729_TC_TMP_14_Phase_2.dgn
 User:ST086227

APPROVED: *Lori D. Stouchko*
FF588C759C045A

DATE: _____

DOCUMENT NOT CONSIDERED FINAL UNLESS ALL SIGNATURES COMPLETED

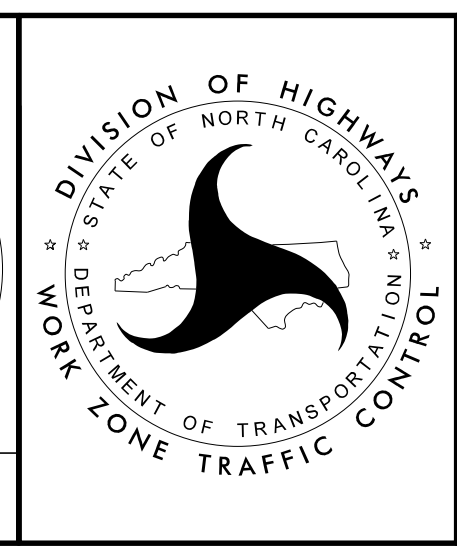

TEMPORARY TRAFFIC CONTROL PHASE II DETAIL