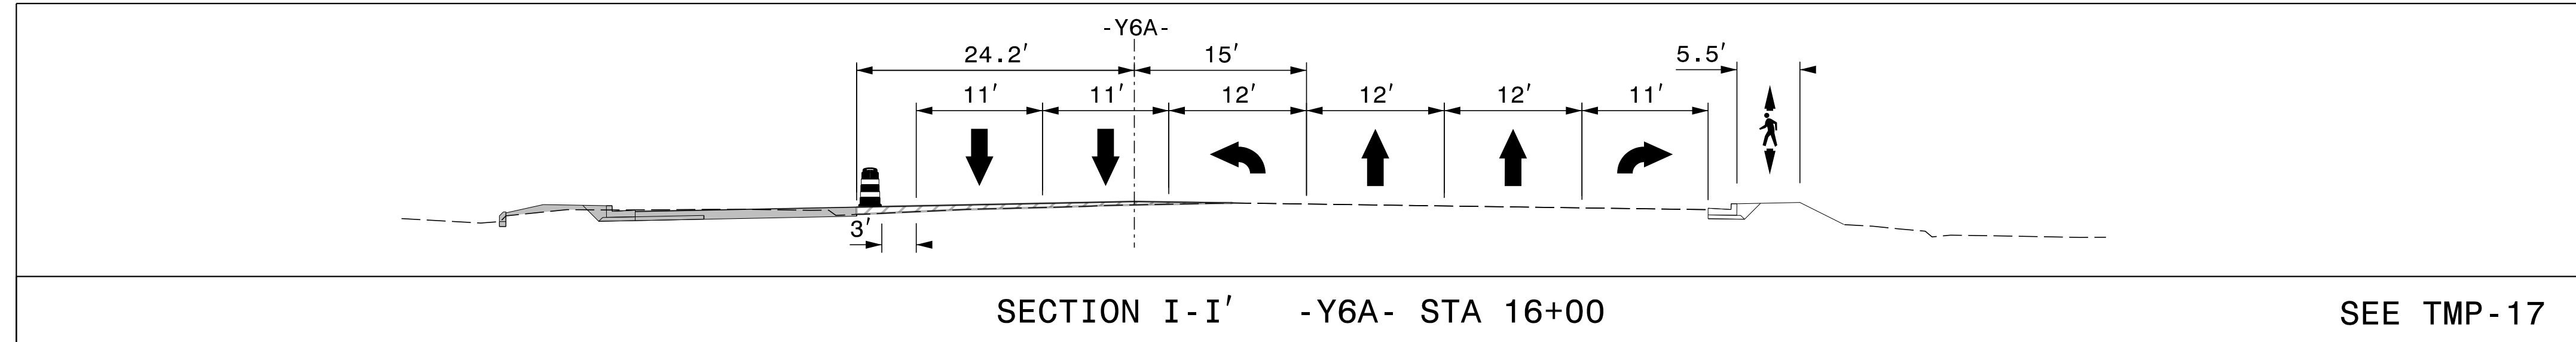
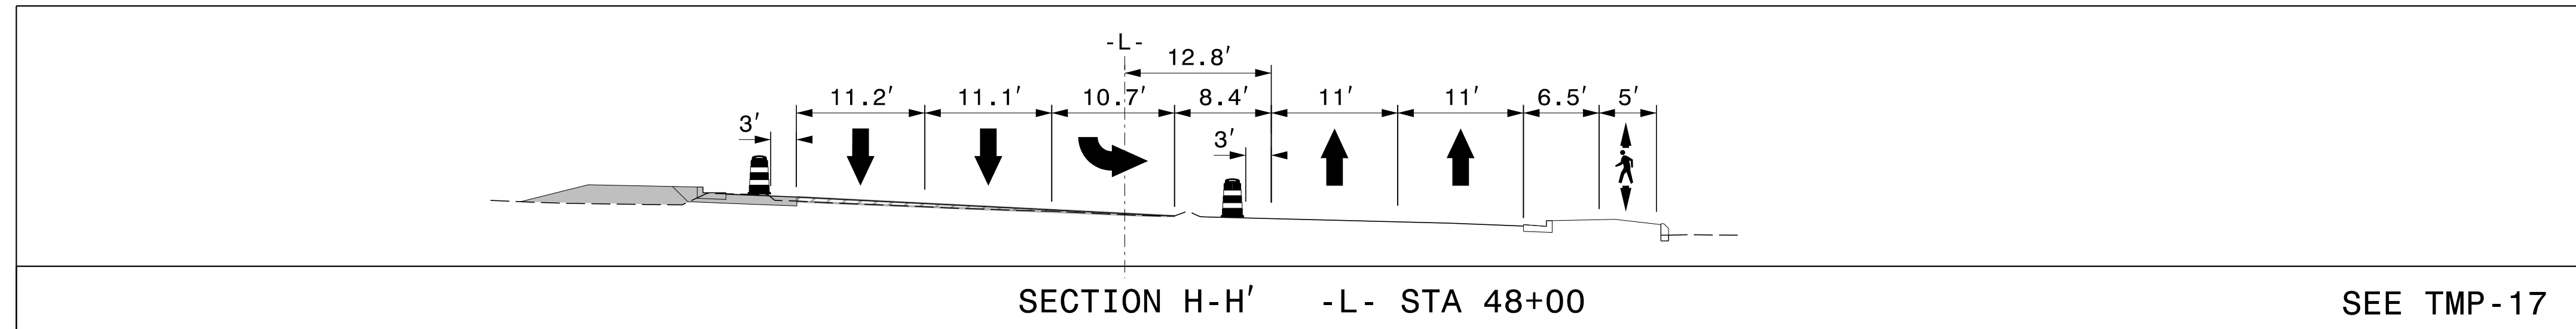
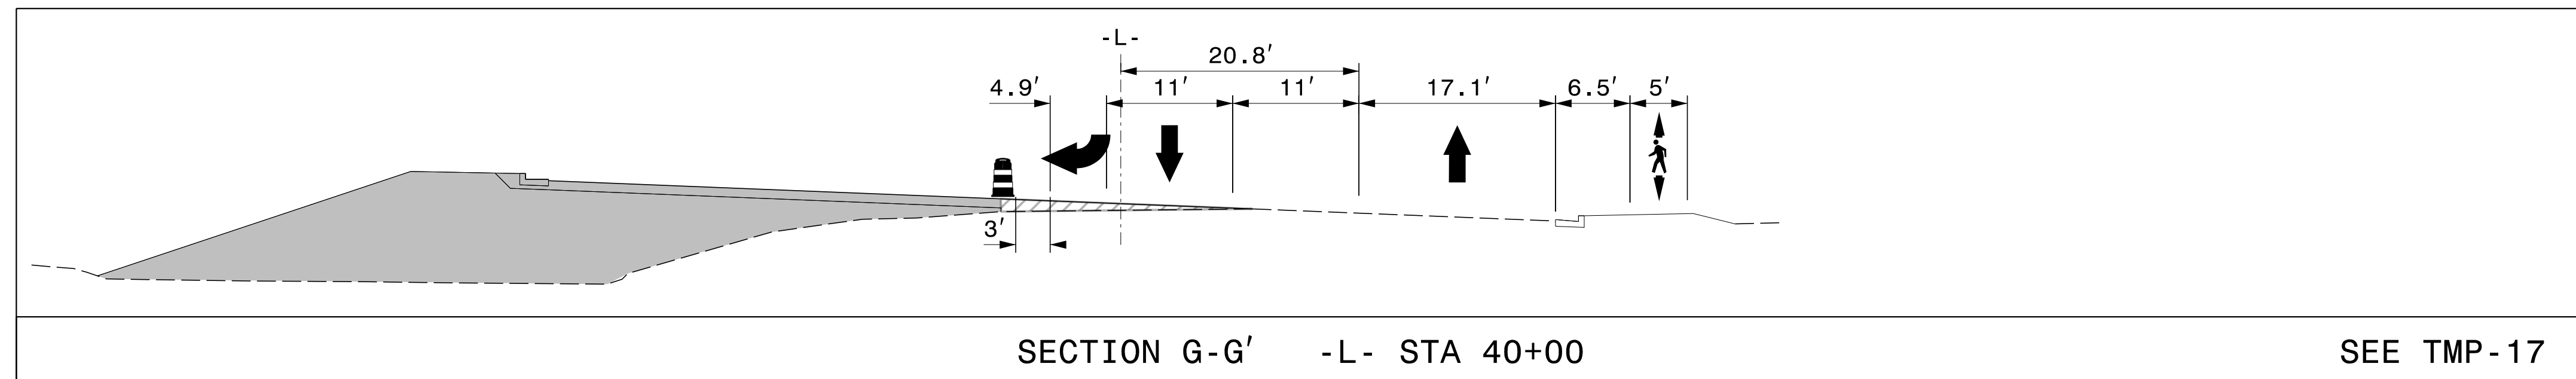


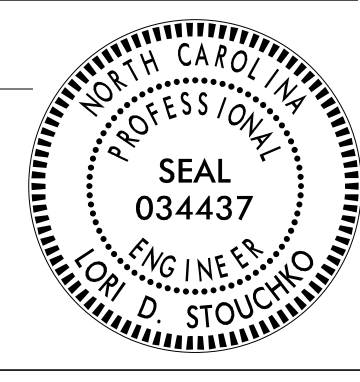

PROJ. REFERENCE NO.	SHEET NO.
U-2729	TMP-17A

PLANS PREPARED FOR THE NCDOT BY:

M MOTT MACDONALD I & E, LLC
 1101 HAYNES STREET, SUITE 101
 RALEIGH, NC 27604
M MOTT MACDONALD
 NC LICENSE NO. F-0669



2/21/2023
 G:\308350_DDC\2\ARC-U-2729\TrafficControl\Top\200_195_U-2729_TC_TMP_JTA_Phase_3.dgn
 User:ST086227

APPROVED: <i>Lori D. Stouchko</i> <small>FF588C759C045A</small>  DATE: _____		<p style="text-align: center;">TEMPORARY TRAFFIC CONTROL PHASE III DETAIL</p>
<p style="text-align: center;">DOCUMENT NOT CONSIDERED FINAL UNLESS ALL SIGNATURES COMPLETED</p>		