
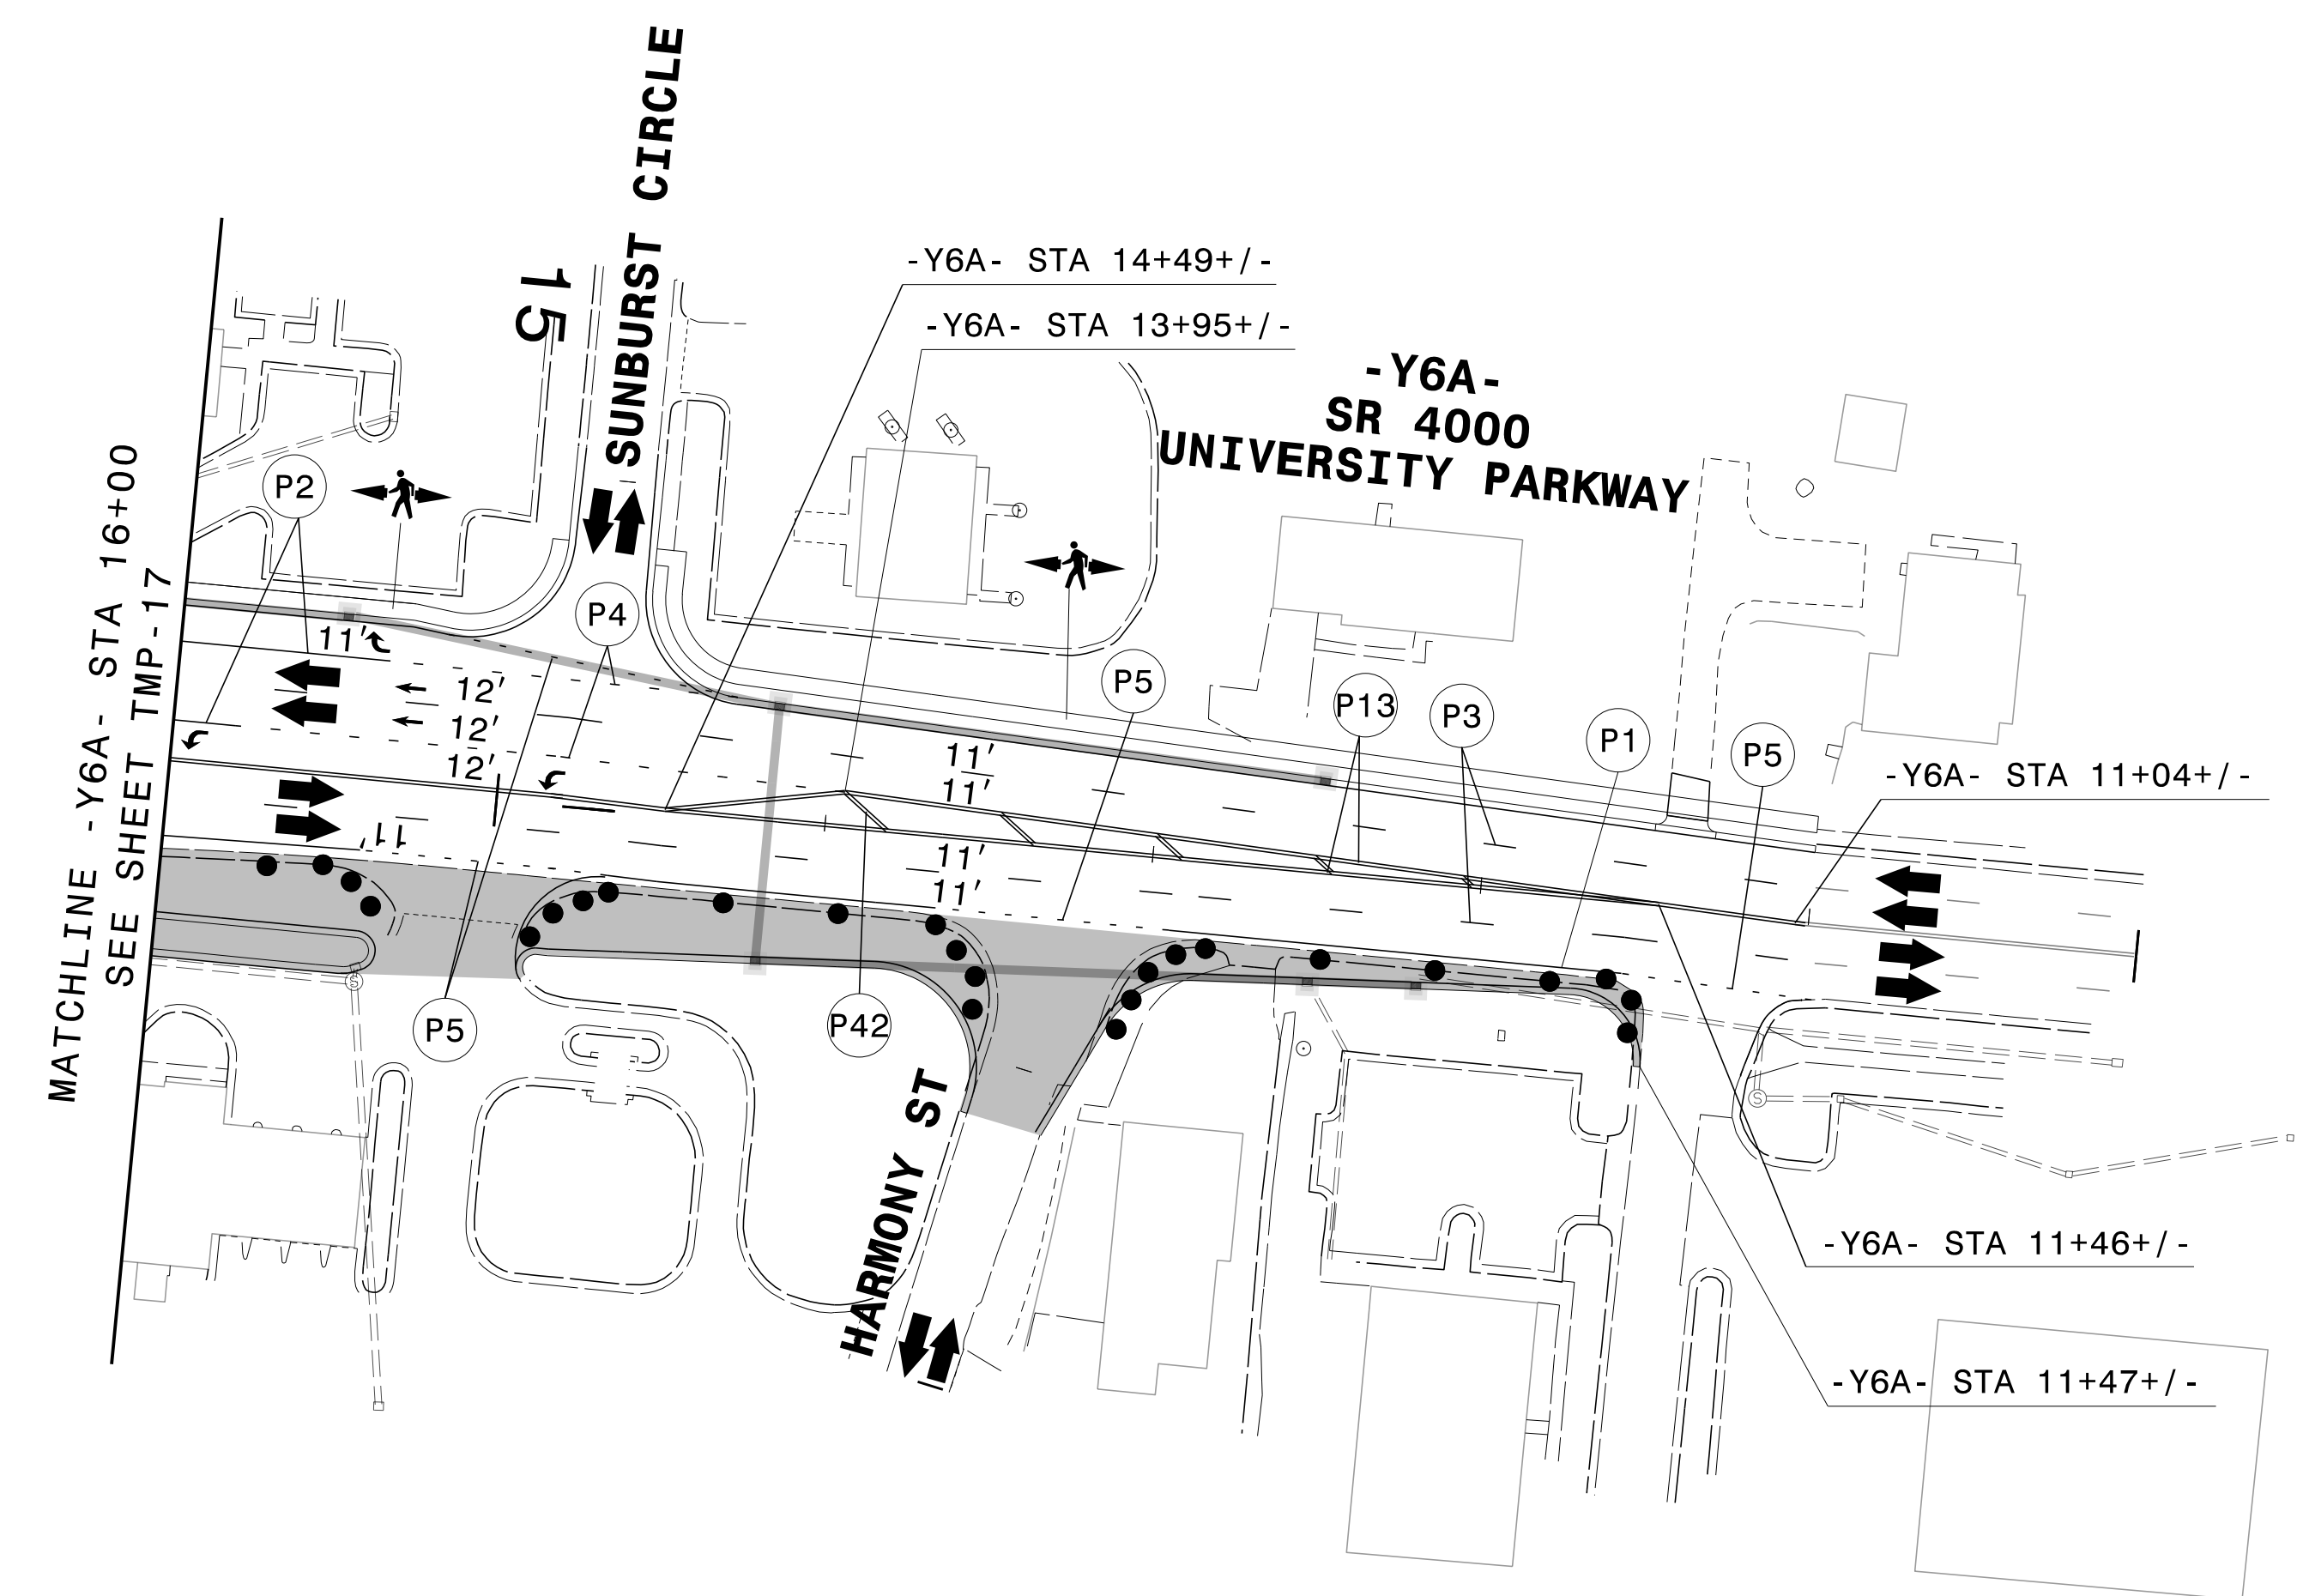


PROJ. REFERENCE NO.	SHEET NO.
U-2729	TMP-19

PLANS PREPARED FOR THE NCDOT BY:

**M** MOTT MACDONALD I & E, LLC  
 1101 HAYNES STREET, SUITE 101  
 RALEIGH, NC 27604  
**M** MOTT MACDONALD NC LICENSE NO. F-0669

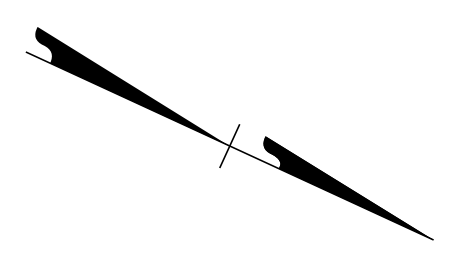


2/21/2023  
 G:\308350\_DDC\2\ARC-U-2729\TrafficControl\Top\200\_205\_U-2729\_TC\_TMP\_19\_Phase\_3.dgn  
 User:ST086227

APPROVED: *Lori D. Stouchko*  
DocuSigned by:  
Lori D. Stouchko  
FF588C759C045A...

DATE: \_\_\_\_\_

**DOCUMENT NOT CONSIDERED FINAL  
UNLESS ALL SIGNATURES COMPLETED**

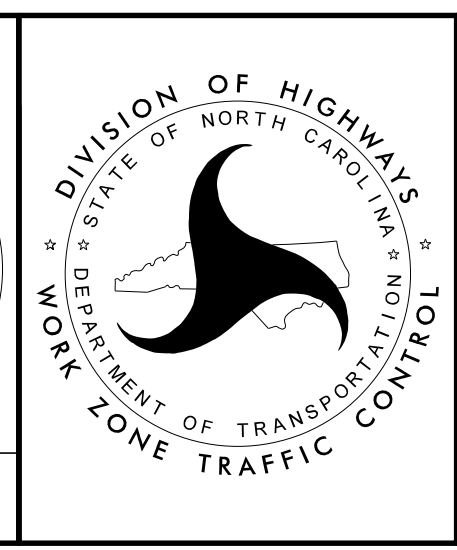

**TEMPORARY TRAFFIC CONTROL  
PHASE III DETAIL**