
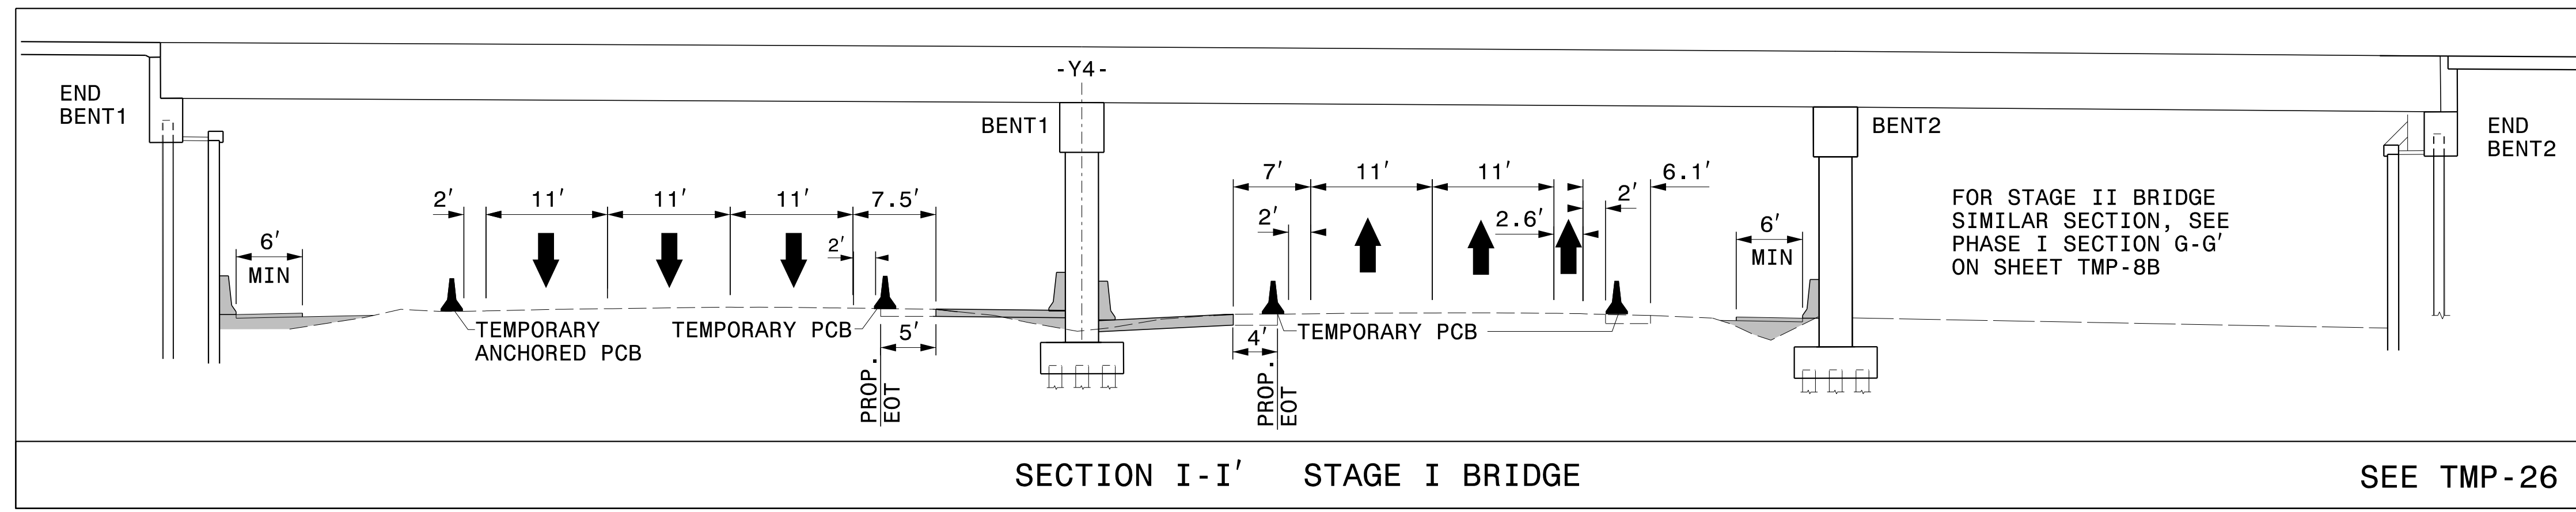
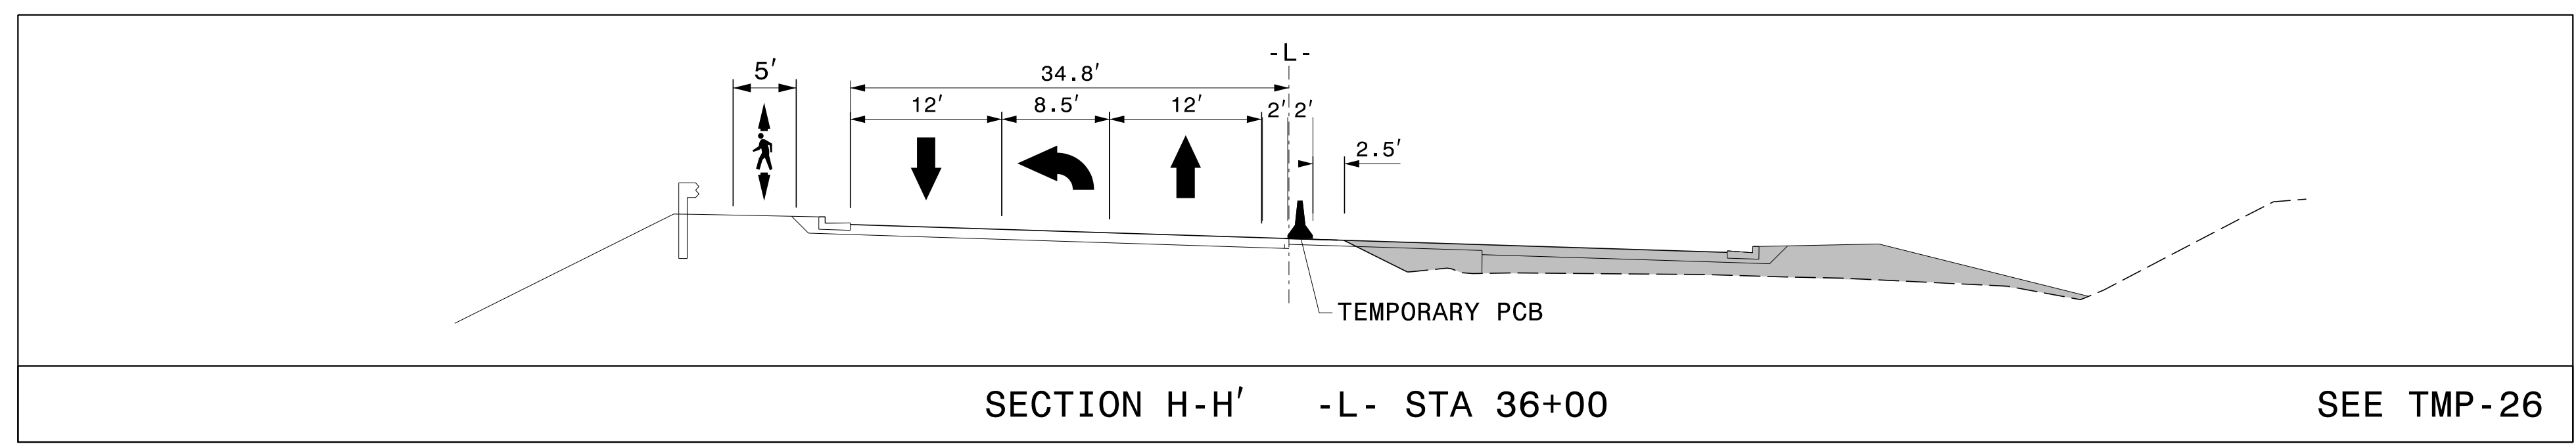


PROJ. REFERENCE NO.	SHEET NO.
U-2729	TMP-26B

PLANS PREPARED FOR THE NCDOT BY:

M MOTT MACDONALD I & E, LLC
 1101 HAYNES STREET, SUITE 101
 RALEIGH, NC 27604
M MOTT MACDONALD
 NC LICENSE NO. F-0669

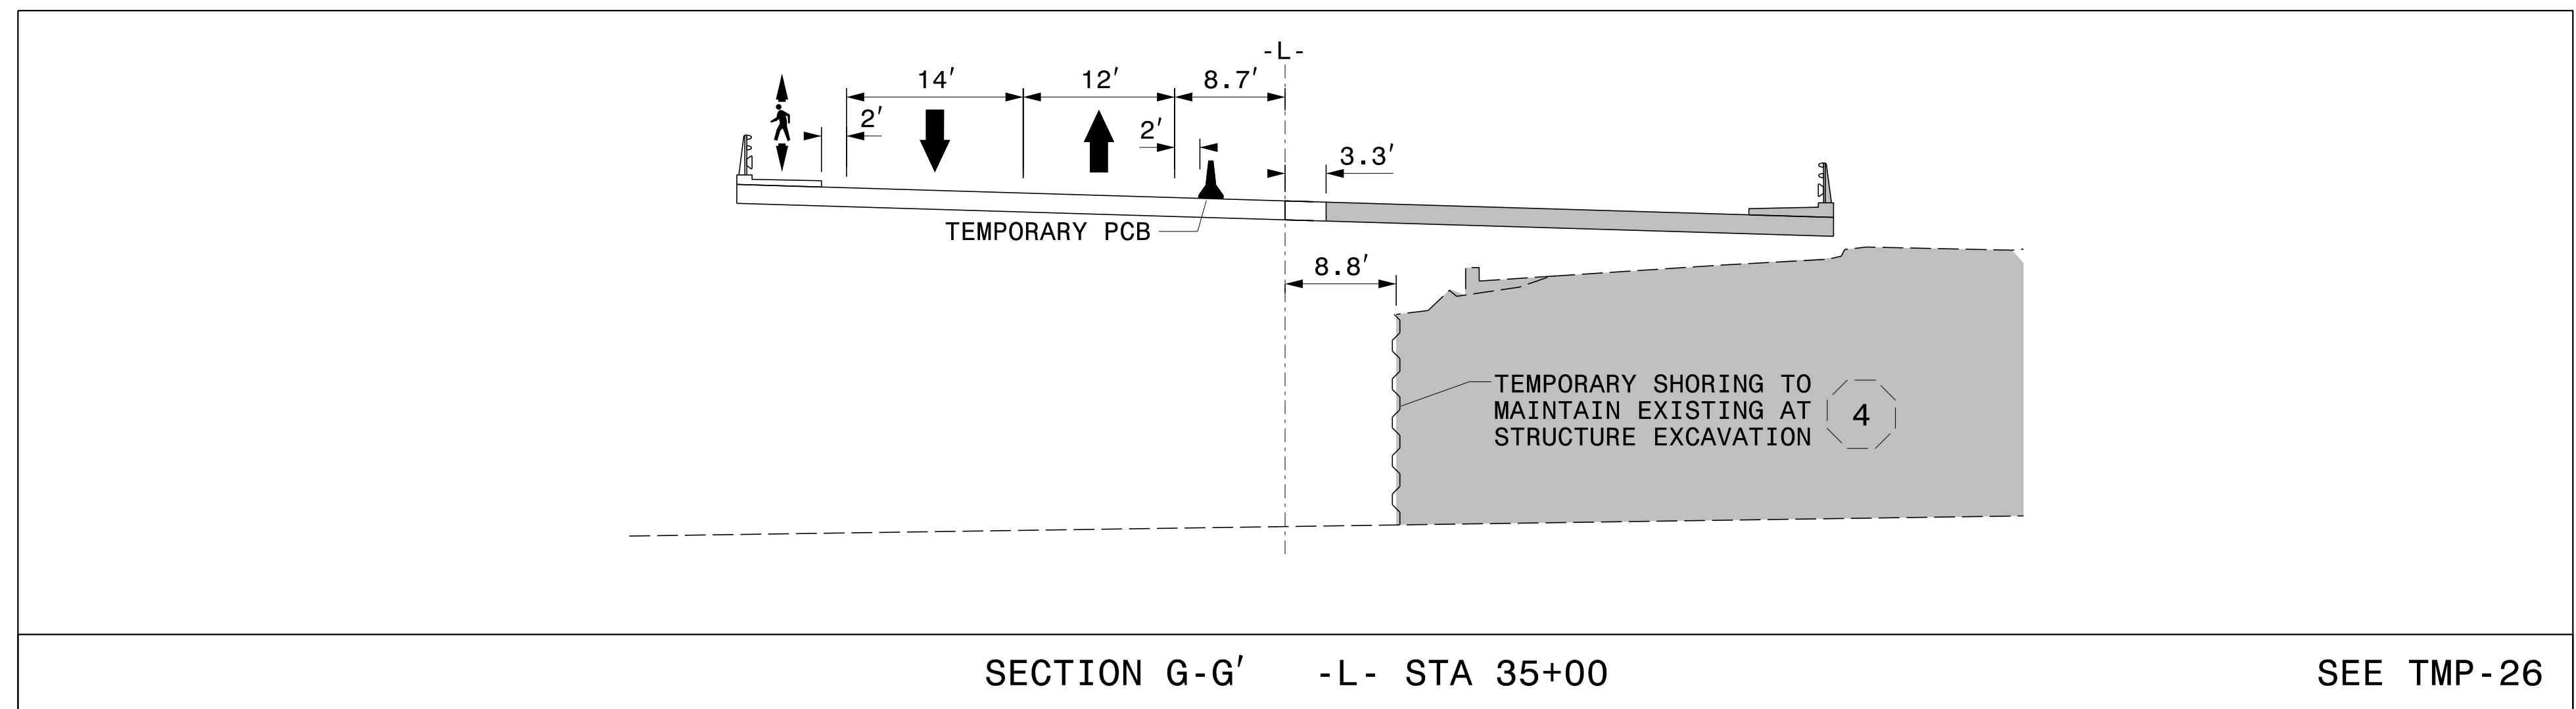

3/10/2023 G:\308350_DDC\2\ARC-U-2729\TrafficControl\Top\200_265_U-2729_TC_TMP_26B_Phase_5.dgn User:ST086227

APPROVED: *Lori D. Stouchko*
 DATE: _____
 SEAL

**DOCUMENT NOT CONSIDERED FINAL
 UNLESS ALL SIGNATURES COMPLETED**



TEMPORARY TRAFFIC CONTROL
 PHASE V DETAIL