


18 CHANNEL CONFLICT MONITOR PROGRAMMING DETAIL
(remove jumpers and set switches as shown)

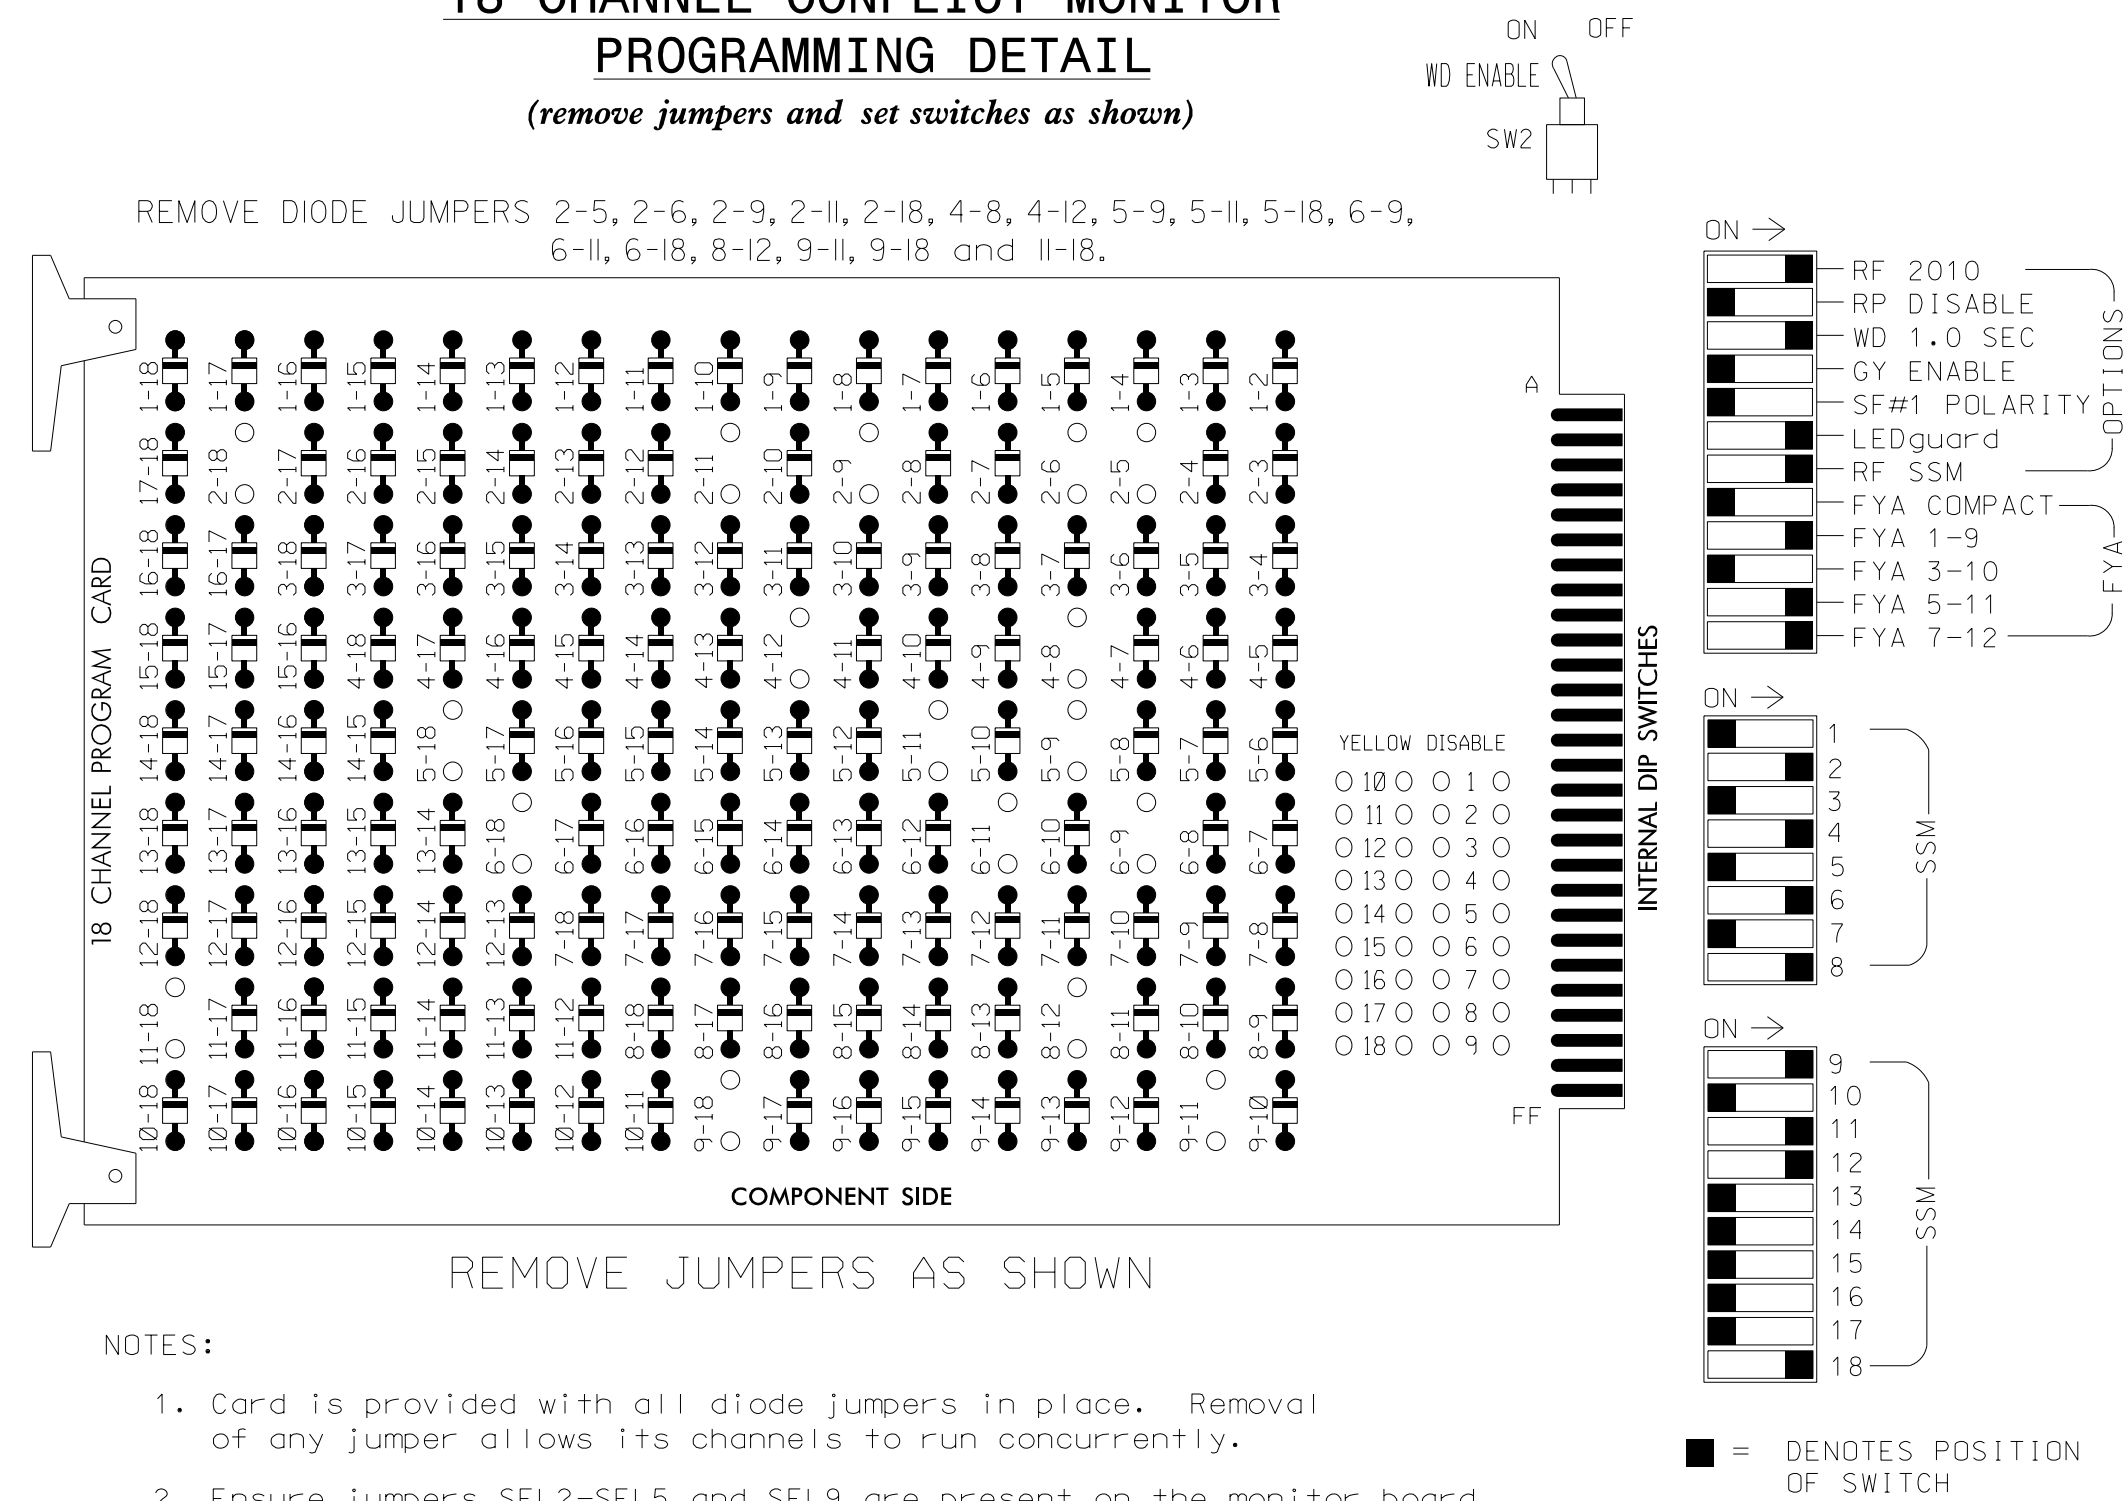

- REMOVE JUMPERS AS SHOWN
- NOTES:
- Card is provided with all diode jumpers in place. Removal of any jumper allows its channels to run concurrently.
 - Ensure jumpers SEL2-SEL5 and SEL9 are present on the monitor board.
 - Ensure that Red Enable is active at all times during normal operation.
 - Connect serial cable from conflict monitor to comm. port 1 of 2070 controller. Ensure conflict monitor communicates with 2070.

NOTES

- To prevent "flash-conflict" problems, insert red flash program blocks for all unused vehicle load switches in the output file. The installer shall verify that signal heads flash in accordance with the Signal Plans.
- Program phases 4 and 8 for Dual Entry.
- Enable Simultaneous Gap-Out for all Phases.
- Program phases 2 and 6 for Variable Initial and Gap Reduction.
- Program phases 2 and 6 for Startup In Green.
- Program phases 2 and 6 for Yellow Flash, and overlap 1 as Wag Overlap.
- The cabinet and controller are part of the Winston-Salem Signal System.

EQUIPMENT INFORMATION


CONTROLLER.....2070
 CABINET.....332 W/ AUX
 SOFTWARE.....ECONOLITE OASIS
 CABINET MOUNT.....BASE
 OUTPUT FILE POSITIONS...18 WITH AUX. OUTPUT FILE
 LOAD SWITCHES USED.....S2,S5,S7,S8,S11,AUX S1,AUX S4,AUX S5,AUX S6
 PHASES USED.....2,4,5,6,8
 OVERLAP "A".....2
 OVERLAP "B".....NOT USED
 OVERLAP "C".....5+6
 OVERLAP "D".....8
 OVERLAP "F".....2

SIGNAL HEAD HOOK-UP CHART

LOAD SWITCH NO.	S1	S2	S3	S4	S5	S6	S7	S8	S9	S10	S11	S12	AUX S1	AUX S2	AUX S3	AUX S4	AUX S5	AUX S6
CMU CHANNEL NO.	1	2	13	3	4	14	5	6	15	7	8	16	9	10	17	11	12	18
PHASE	1	2	2 PED	3	4	4 PED	5	6	6 PED	7	8	8 PED	OLA	OLB	SPARE	OLC	OLD	OLF
SIGNAL HEAD NO.	NU	21,22	NU	NU	42,43	NU	51	62,63	NU	NU	81,82	NU	61	NU	NU	51	41	23
RED		128			101			134			107							A104
YELLOW		129			102		*	135			108							
GREEN		130			103			136			109							
RED ARROW													A121			A114	A101	
YELLOW ARROW													A122			A115	A102	A105
FLASHING YELLOW ARROW													A123			A116	A103	A106
GREEN ARROW								133										
Hand icon																		
Person icon																		

NU = Not Used
 * Denotes install load resistor. See load resistor installation detail this sheet.
 ★ See pictorial of head wiring in detail this sheet.

INPUT FILE POSITION LAYOUT
(front view)

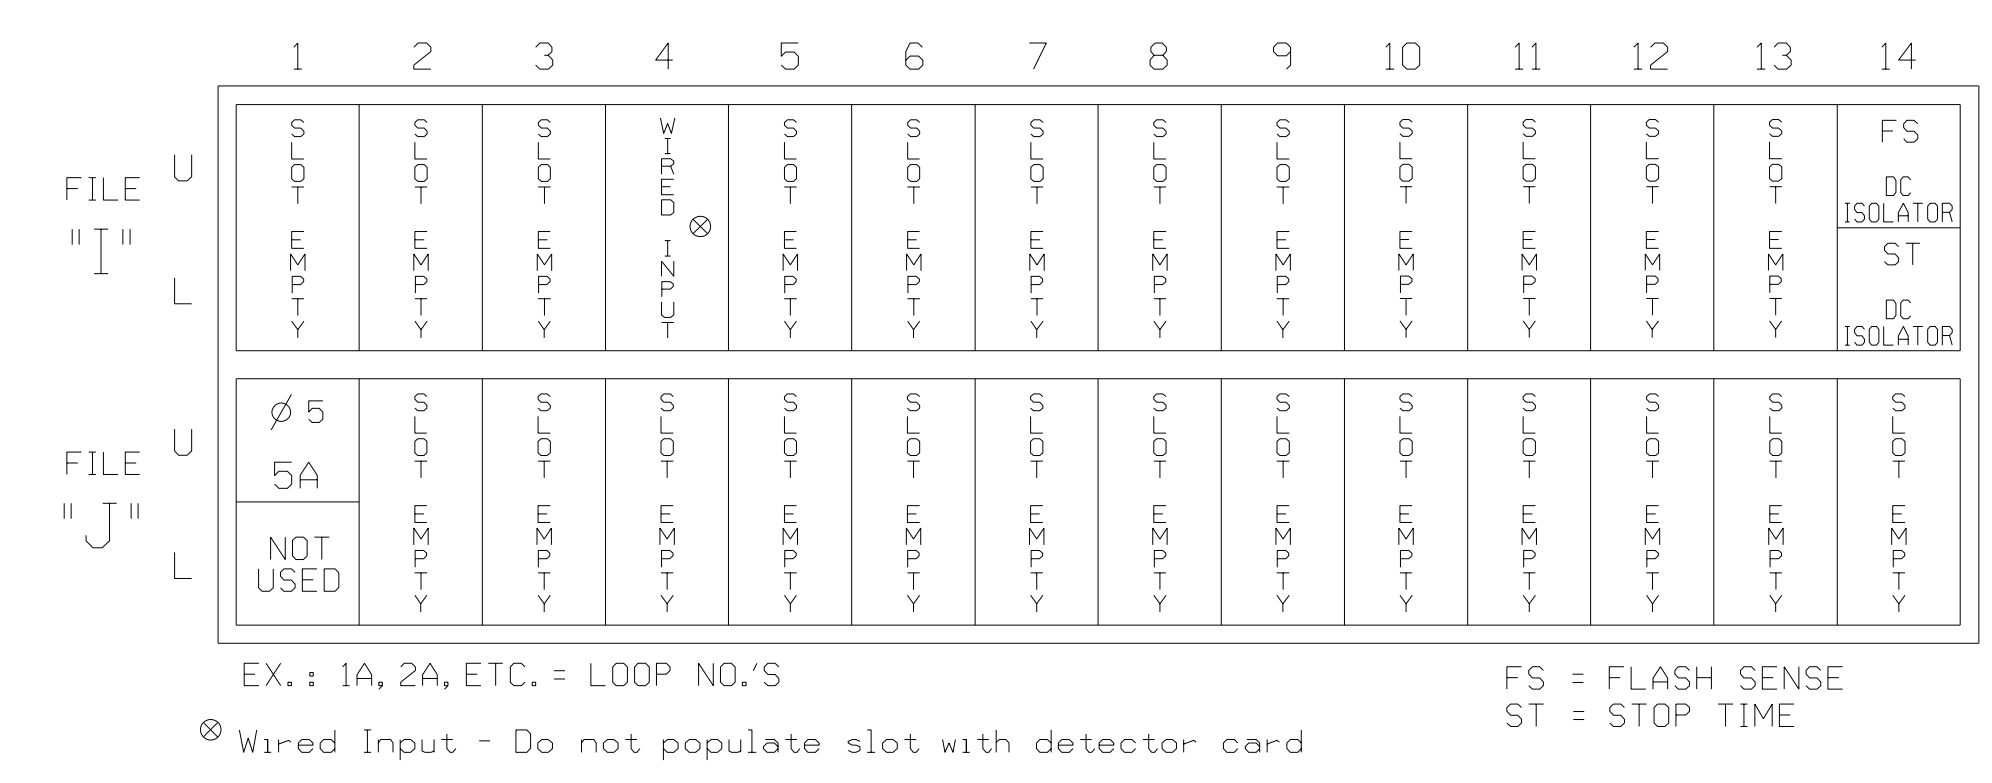

INPUT FILE CONNECTION & PROGRAMMING CHART

LOOP NO.	LOOP TERMINAL	INPUT FILE POS.	PIN NO.	INPUT ASSIGNMENT NO.	DETECTOR NO.	NEMA PHASE	CALL	EXTEND	FULL TIME DELAY	STRETCH TIME	DELAY TIME
5A ¹	TB3-1,2	J1U	55	17	5	5	Y	Y			15
	-	14U	47	9 ★	22	2	Y	Y	Y		3
	-	J1U	55	17 ★	55	5	Y	Y			3

¹Add jumper from J1-W to 14-W, on rear of input file.
 ★ See Input Page Assignment programming details on sheet 4.


INPUT FILE POSITION LEGEND: J2L



SPECIAL DETECTOR NOTES

- Install a video detection system vehicle detection. Perform installation according to manufacturer's directions and NCDOT engineer approved mounting locations to accomplish the detection schemes shown on the Signal Design Plans.
- For detection zone 5A detector card placement and slots reserved for wired inputs are typical for a NCDOT installation. Inputs associated with these slots are compatible with time of day instructions located on sheet 4 of this electrical detail.

FYA SIGNAL WIRING DETAIL
(wire signal heads as shown)

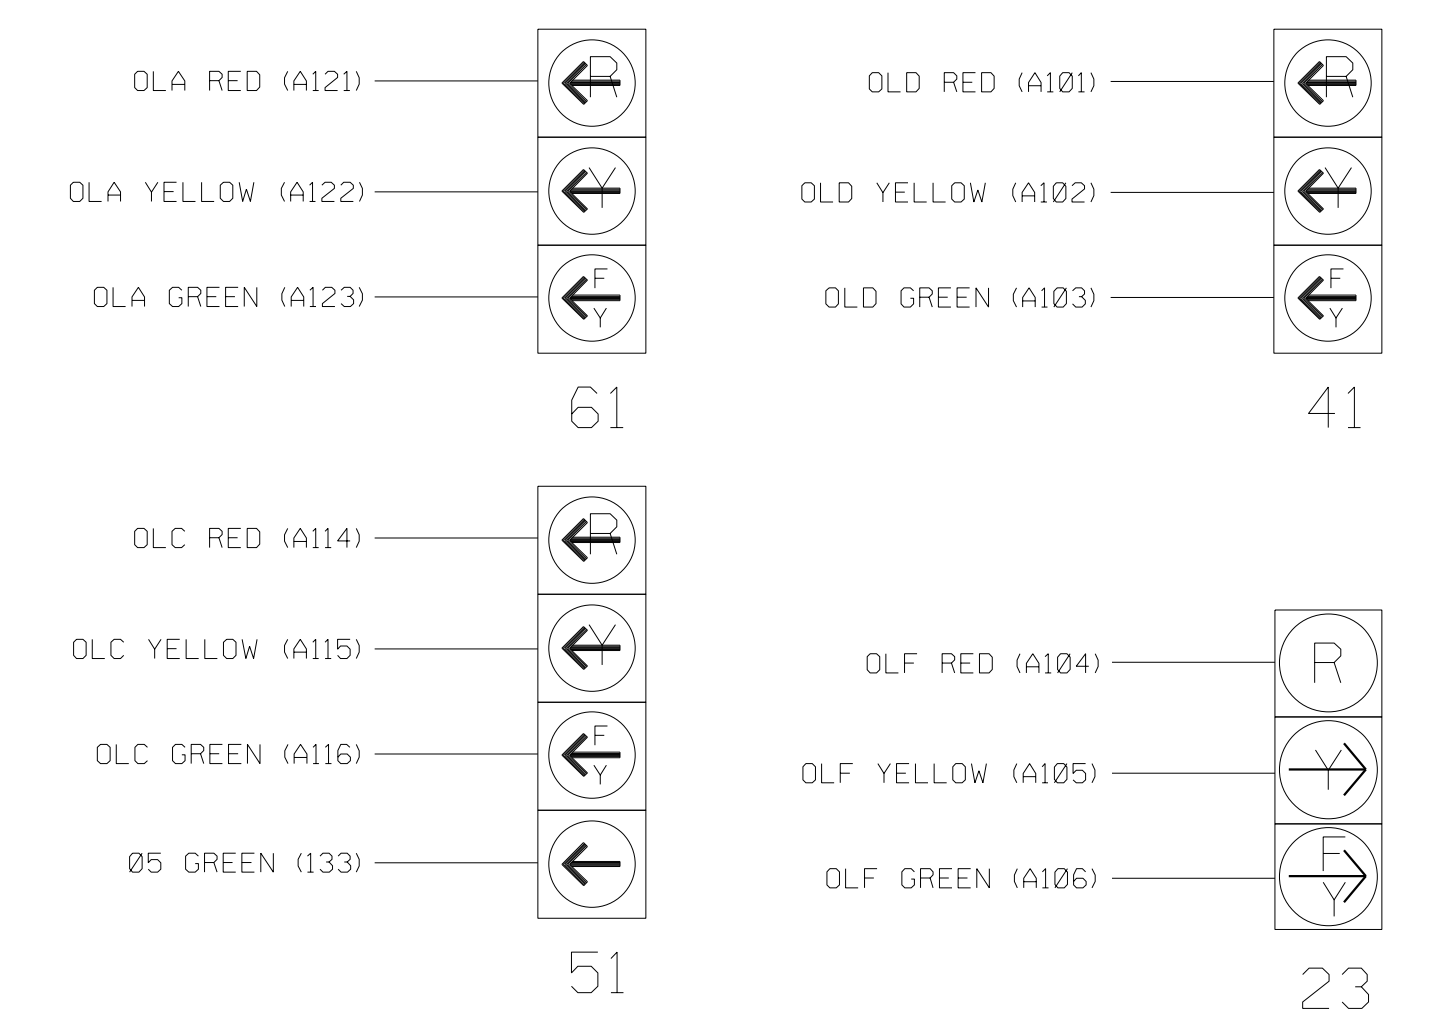


NOTE
 The sequence display for signal head 51 requires special logic programming. See sheet 2 for programming instructions.

LOAD RESISTOR INSTALLATION DETAIL
(install resistors as shown below)

ACCEPTABLE VALUES

VALUE (ohms)	WATTAGE
1.5K - 1.9K	25W (min)
2.0K - 3.0K	10W (min)

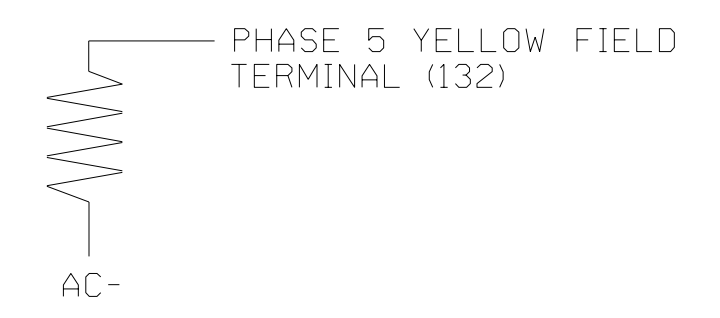

THIS ELECTRICAL DETAIL IS FOR THE SIGNAL DESIGN: 09-1105T4
 DESIGNED: March 2023
 SEALED: April 25, 2023
 REVISED:

MOTT MACDONALD
 7621 Purfoy Road
 Suite 115
 Fuquay-Varina, NC 27526
 www.mottmac.com
 License No. F-0669

ELECTRICAL AND PROGRAMMING DETAILS FOR:

SR 1672 (Hanes Mill Rd) at US 52 NB Ramps

Division 9 Forsyth County Winston-Salem

PLAN DATE: March 2023 REVIEWED BY: RW Thompson

PREPARED BY: LD Stouchko REVIEWED BY:

REVISIONS: INIT. DATE

DOCUMENT NOT CONSIDERED FINAL UNLESS ALL SIGNATURES COMPLETED

SEAL
 NORTH CAROLINA PROFESSIONAL ENGINEER
 SEAL 032711
 RUSSELL W. THOMPSON
 Russell W. Thompson
 DATE
 SIG. INVENTORY NO. 09-1105T4

4/25/2023 6:30:35.0.DOC: 1246C_U-2729*Tranf.c*SignalS409-1105*660.235_0911105-20230425e1-14.dgn User: ST086227