

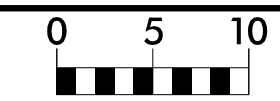
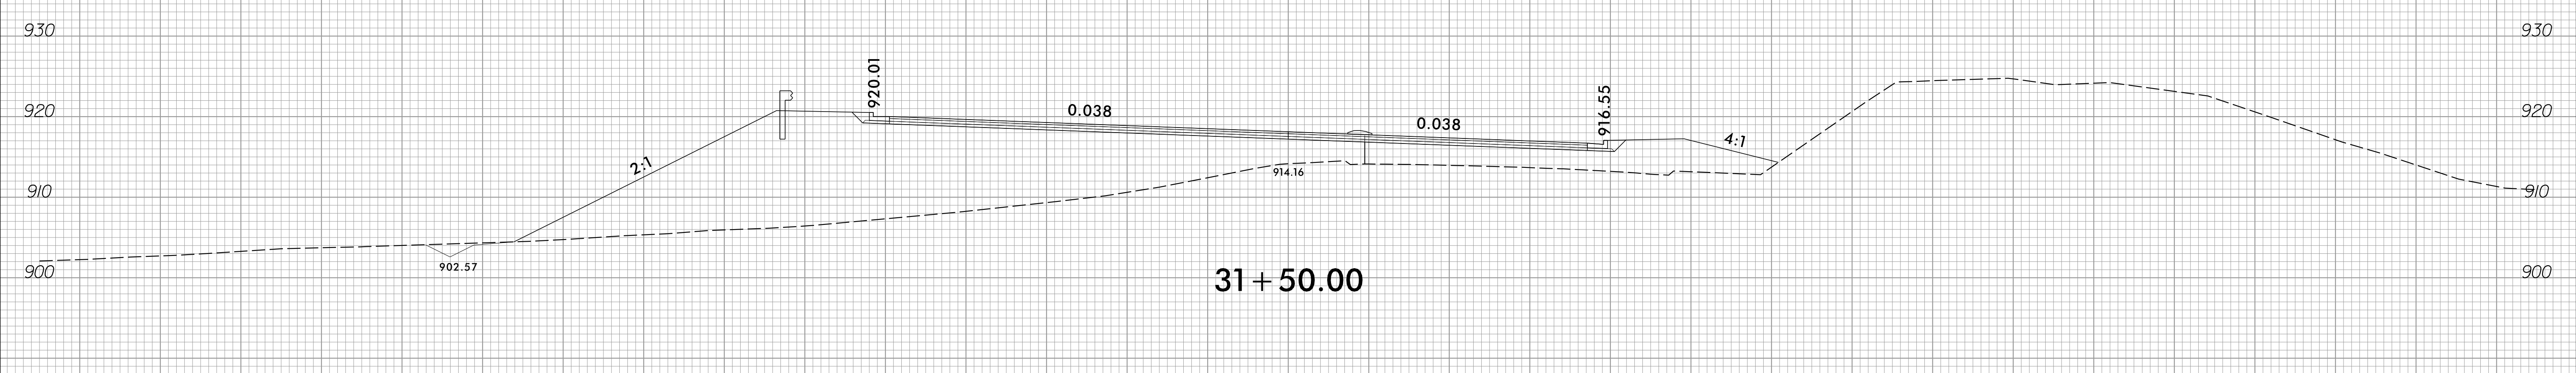
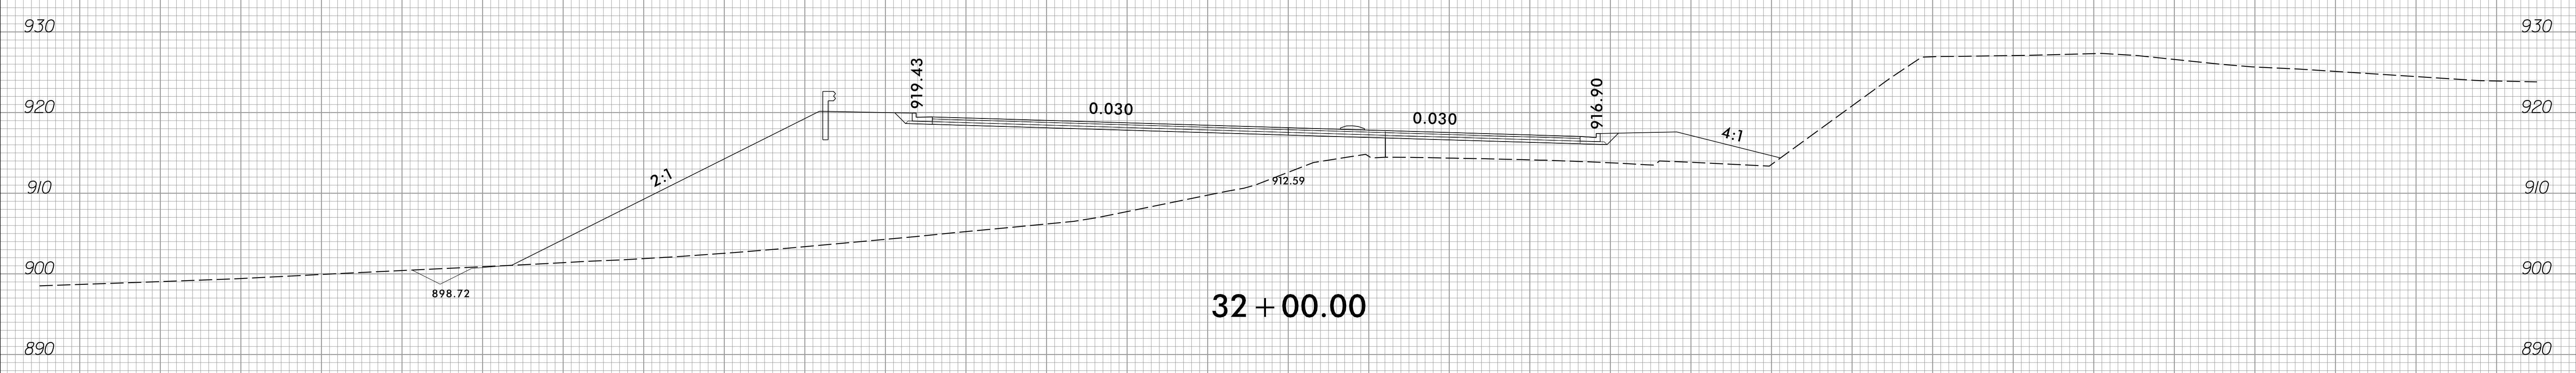


6/23/16

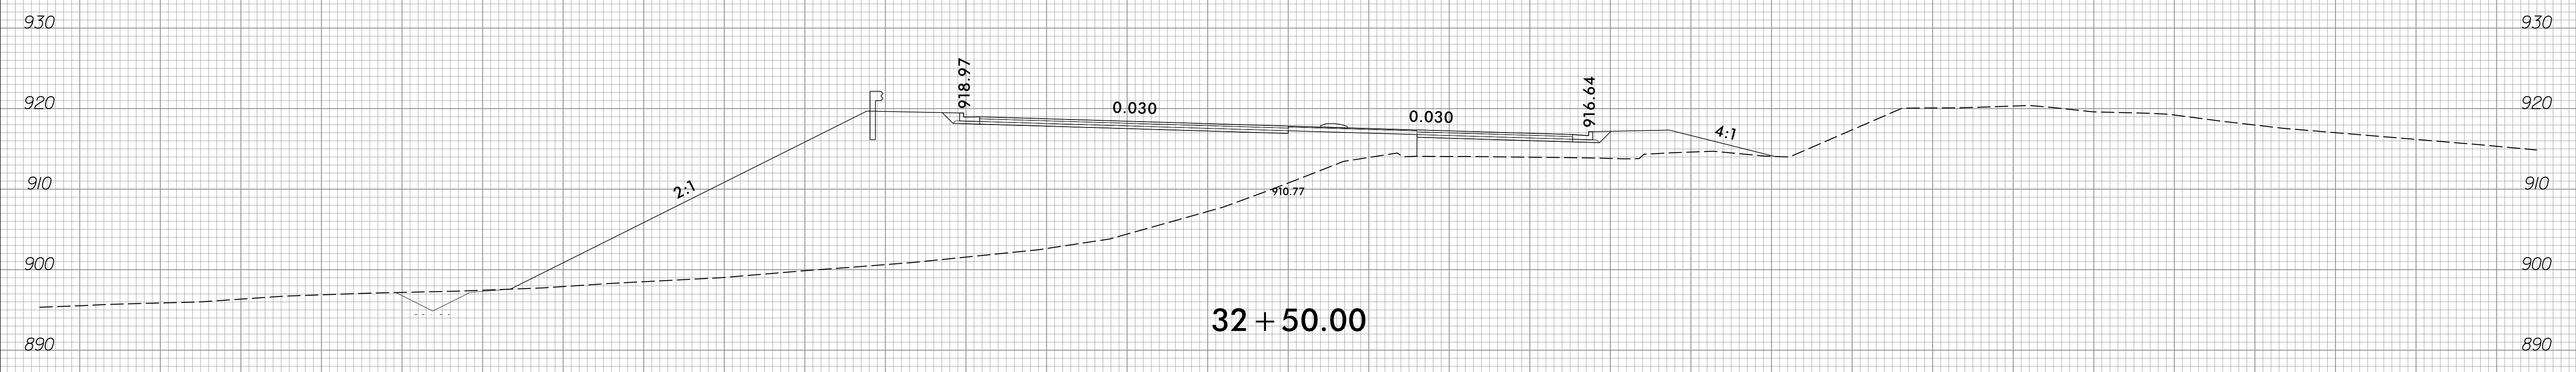

PROJ. REFERENCE NO.	SHEET NO.
U-2729	X-9

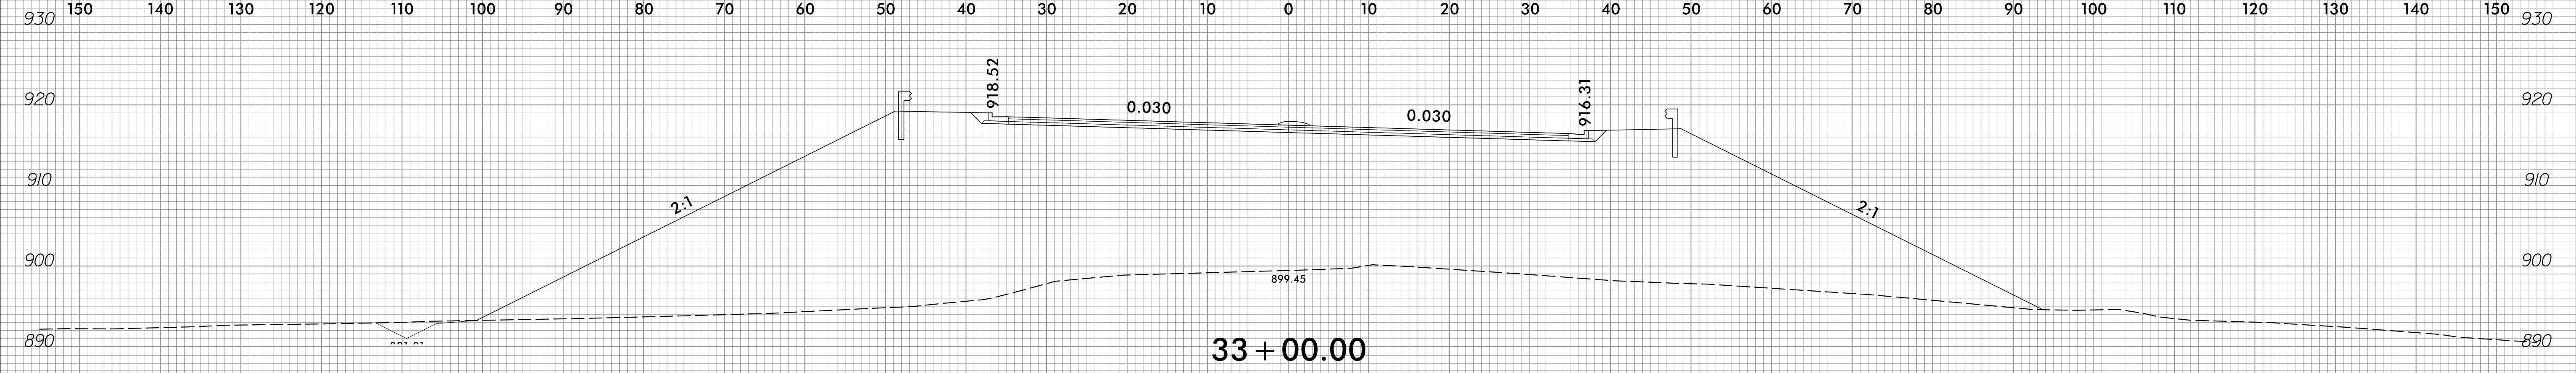

3/9/2023 10:48:51 AM C:\Users\jguy\OneDrive\Documents\Xsc\Xpl\U-2729_r.dwg XPL.dgn

150 140 130 120 110 100 90 80 70 60 50 40 30 20 10 0 10 20 30 40 50 60 70 80 90 100 110 120 130 140 150