

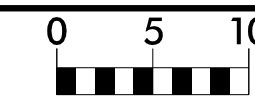
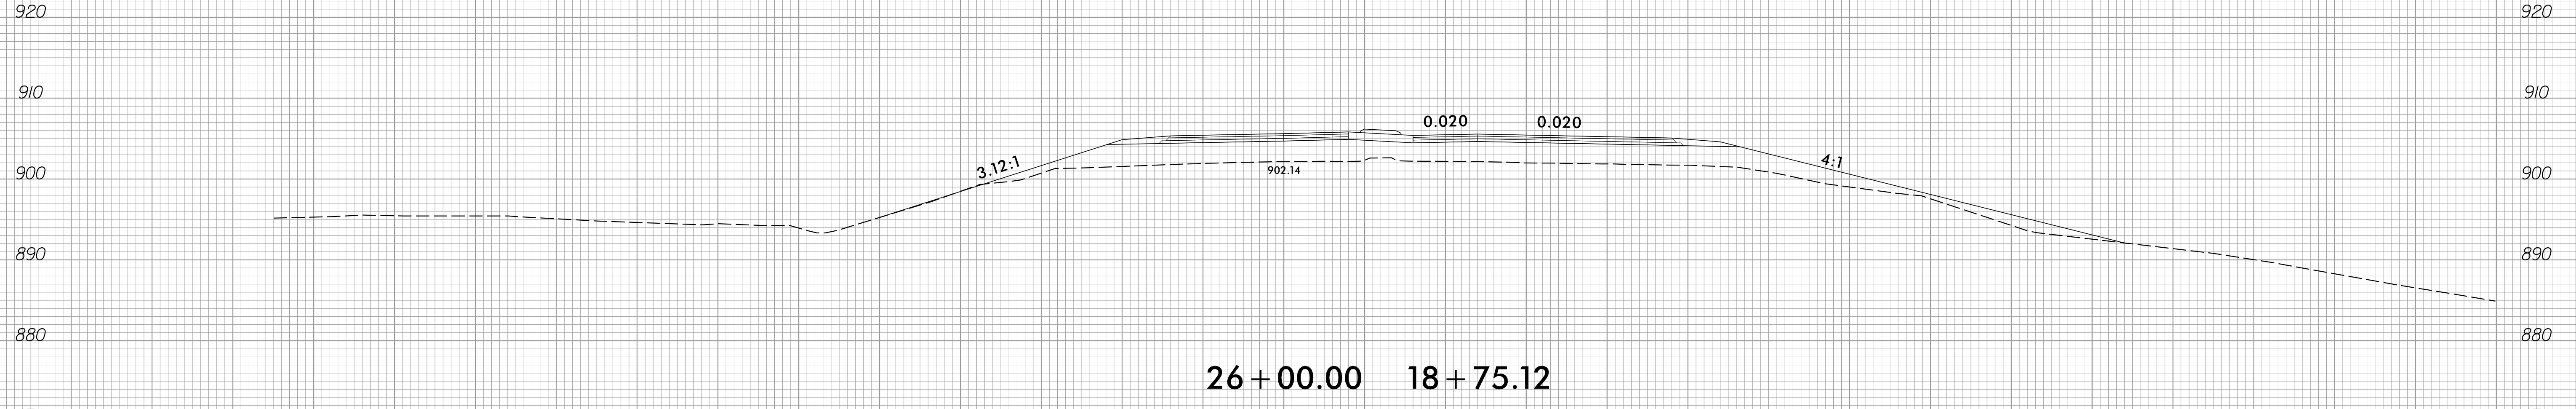


6/23/16

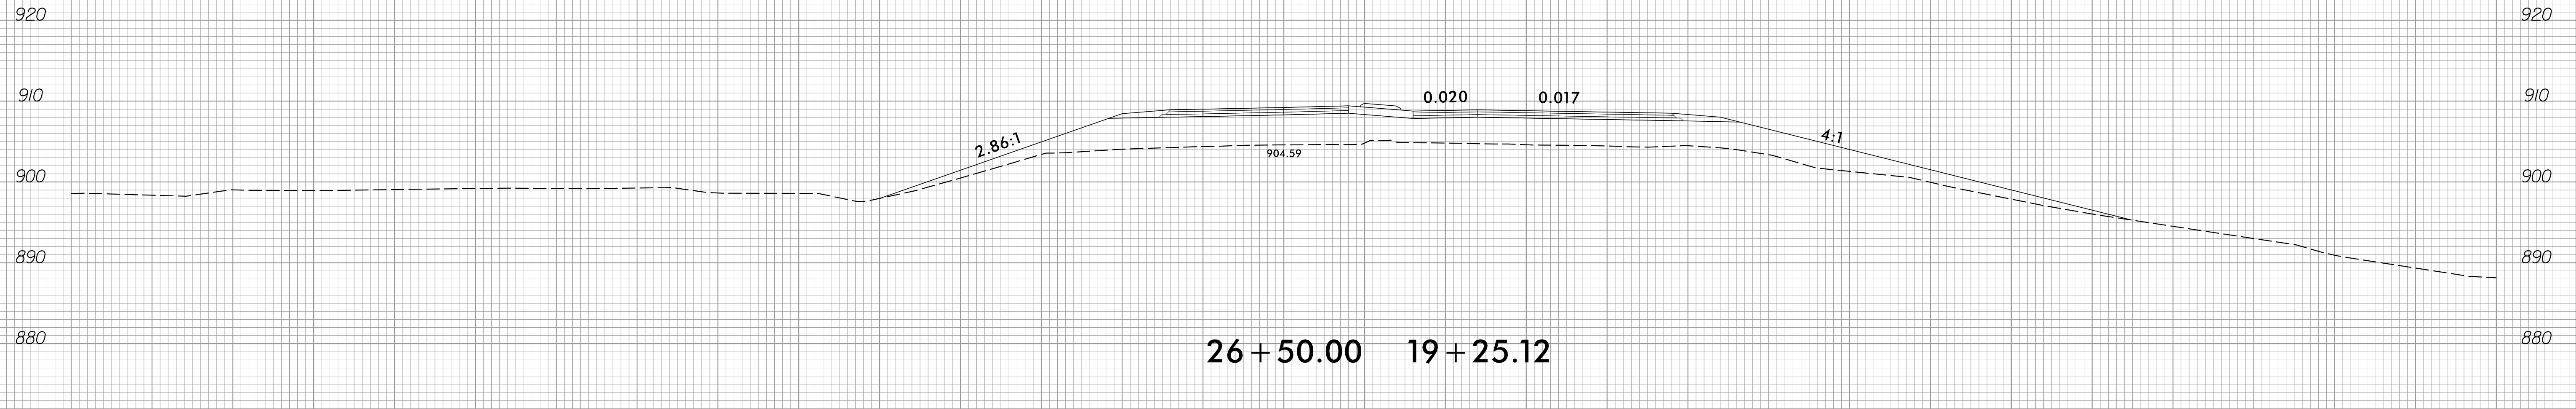

PROJ. REFERENCE NO.	SHEET NO.
U-2729	X-35

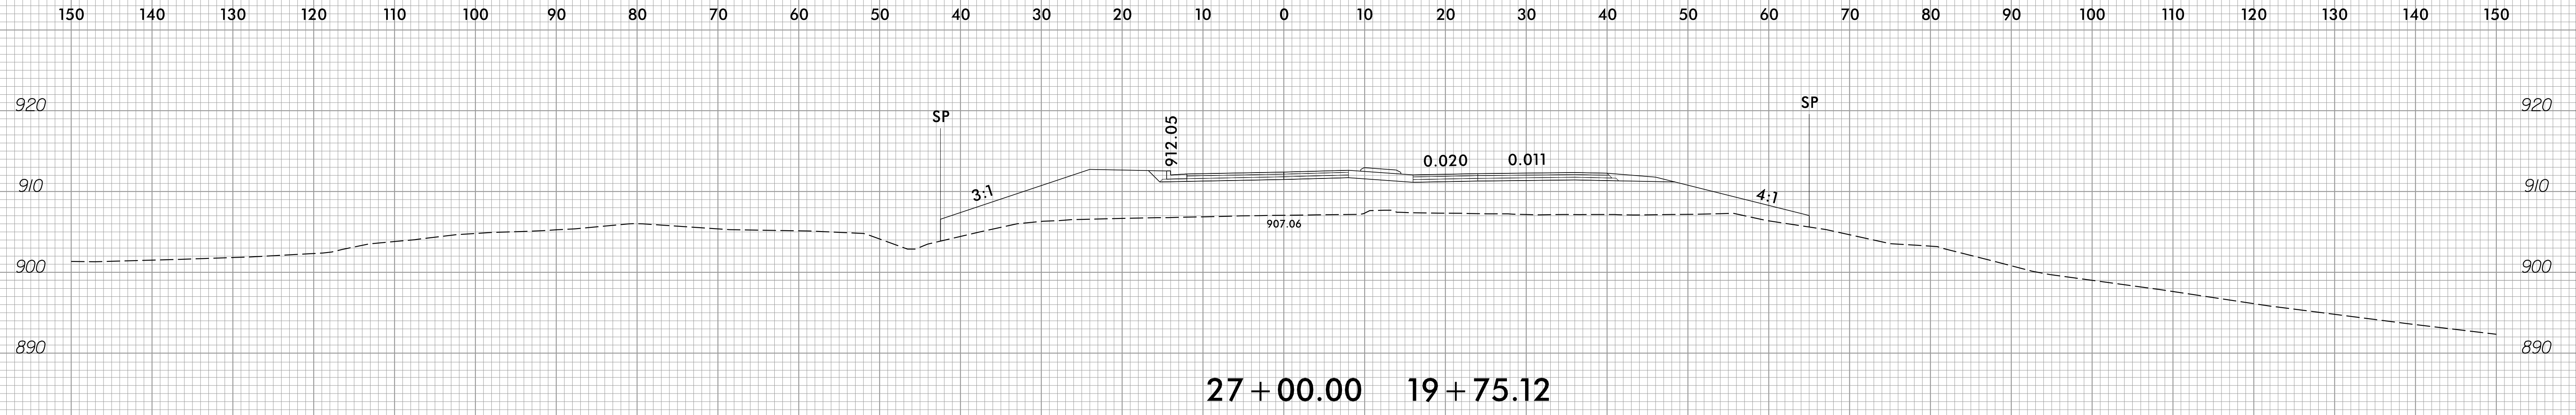

-RPB- -LPB-

3/9/2023
 C:\Users\jgoy\Xsc\Xp1\U-2729_r.dwg_XPL_RPB.LPB.dgn
 00K02317