
PROJECT REFERENCE NO. 17BP.14.R.212 2C-6

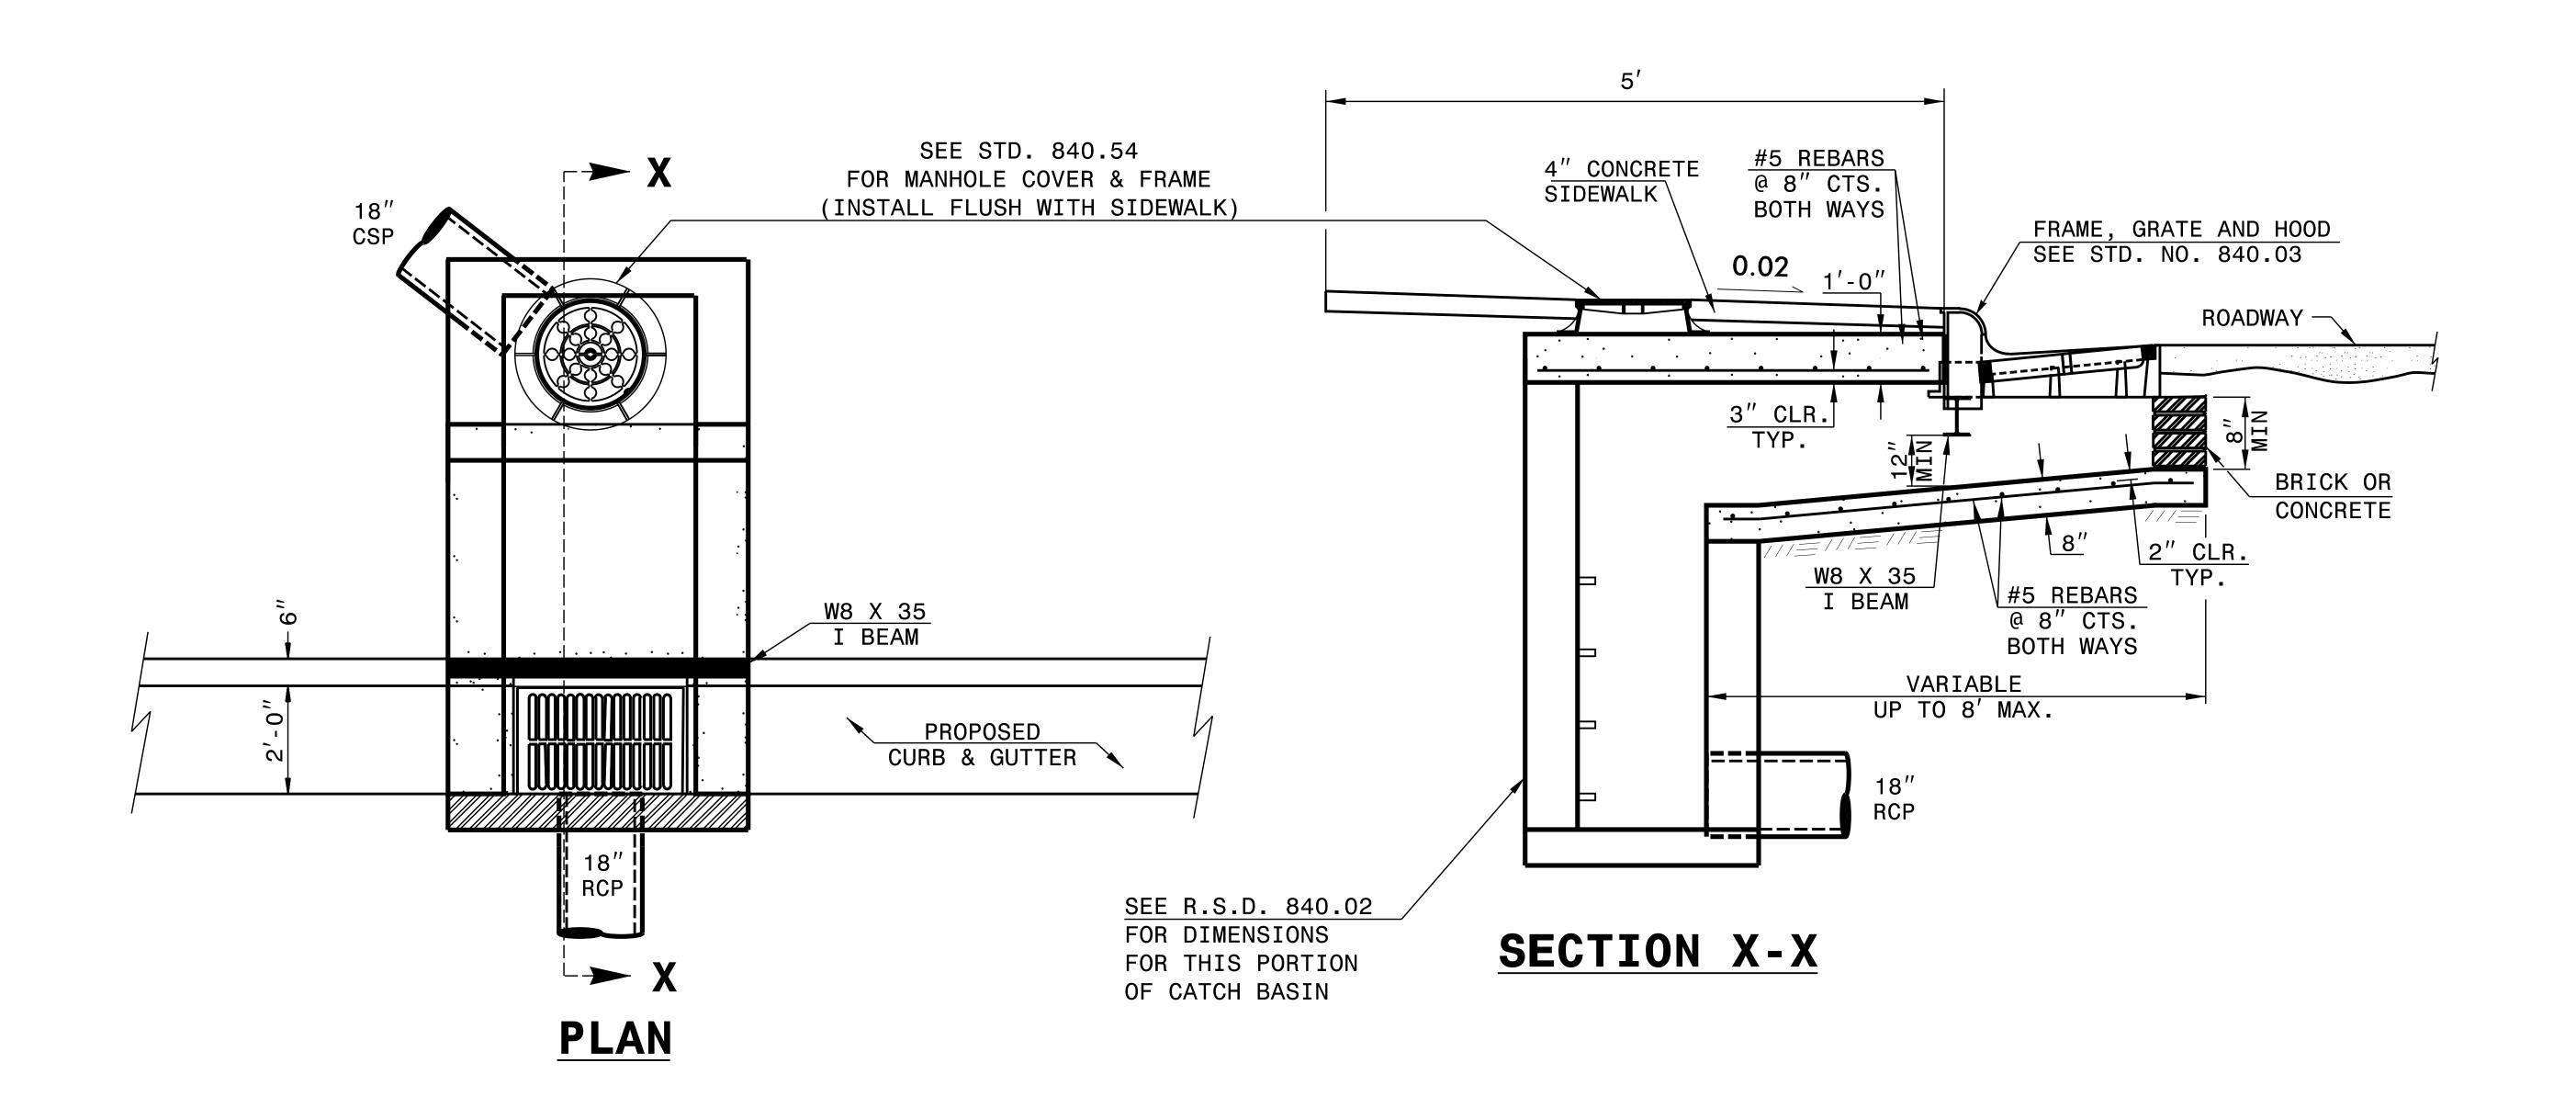

NOTES:

MORTAR JOINTS $\frac{1}{2}$ " TO $\frac{1}{4}$ " THICK.

USE CLASS "B" CONCRETE THROUGHOUT.

USE TYPE "E", "F" AND "G" GRATES UNLESS OTHERWISE INDICATED.

USE BRICK OR CONCRETE BLOCK WHICH COMPLIES WITH THE REQUIREMENTS OF SECTION 840 OF THE STANDARD SPECIFICATIONS.

CHAMFER ALL EXPOSED CORNERS 1".

DRAWING NOT TO SCALE.

PROVIDE ALL CATCH BASINS OVER 3'-6" IN DEPTH WITH STEPS 12" ON CENTER. USE STEPS WHICH COMPLY WITH STD. DRAWING 840.66



DOCUMENT NOT CONSIDERED FINAL UNLESS ALL SIGNATURES COMPLETED

CONTRACT STANDARDS AND DEVELOPMENT UNIT Office 919-707-6950 FAX 919-250-4119

PROPOSED OFFSET CATCH BASIN

ORIGINAL BY:_ MODIFIED BY:_ CHECKED BY:_ FILE SPEC.:_ _DATE:_ _ DATE : __ _DATE:_