


UTILIZE NEW -DR2-, -L- (THROUGH WORK AREA), AND EXISTING DRIVEWAY AT STA. 18+20 +/- FOR TEMPORARY ACCESS.

MAINTAIN DRIVEWAY ACCESS DURING CONSTRUCTION USING INCIDENTAL STONE AS NECESSARY (OMIT C&G AS NEEDED TO MAINTAIN DRIVEWAY ACCESS)

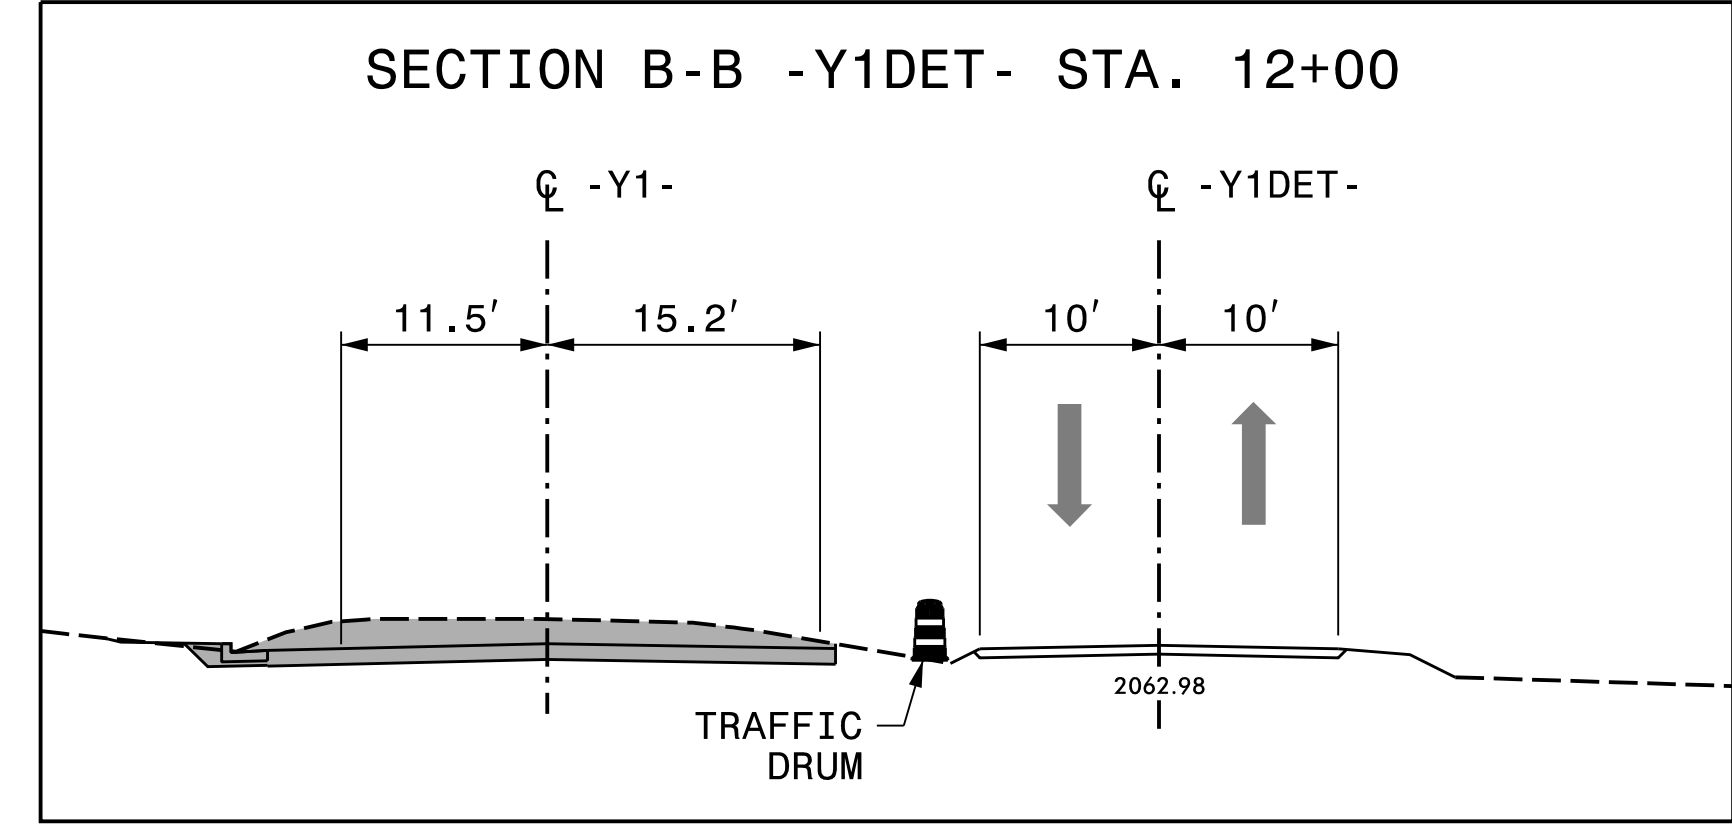

REVISIONS

PLOT DRIVER: NCDOT_pdr_color_eng_50.pit
 USER: CHARNDEN
 DATE: 1/13/2022
 PENTABLE: NCDOT_tcp.tbl
 TIME: 10:21:40 AM
 FILE: p:\pnhdr\users\charnden\us_east\01\documents\3322\10000286\10087606\6.0\CAD_BIM\6.2\Work_In_Progress\17BP.14.R.212_TrafficControl\TCP\490159_TC_TMP-06.dgn

APPROVED: Michelle Ward

DATE: 1/21/2022

NORTH CAROLINA PROFESSIONAL SEAL
033789
MICHELLE WARD

SEAL

DOCUMENT NOT CONSIDERED FINAL UNLESS ALL SIGNATURES COMPLETED



PHASE 1
STEP 2