

PROJ. REFERENCE NO. SHEET NO. HI - 0010 TMP - 3

106'± CLEAR ROADWAY WIDTH

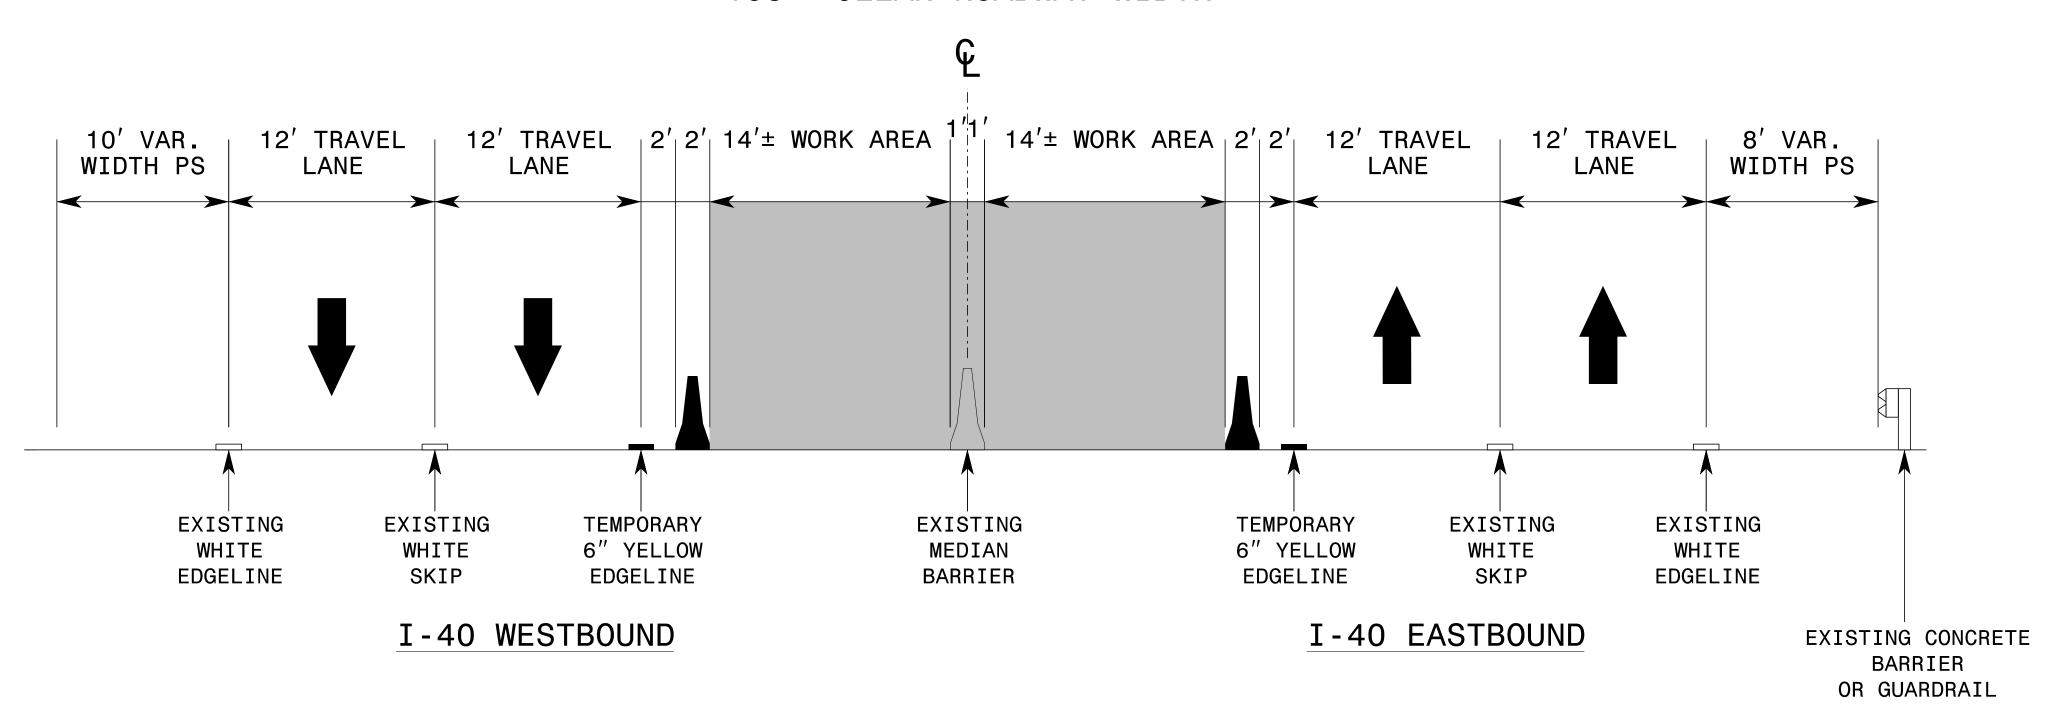

NOTES

- 1. COMPLETE THE WORK OF PROPOSED MEDIAN BARRIER CONSTRUCTION FROM MM $67\ \text{TO}\ \text{MM}$ $73\ \pm\ \text{USING}\ \text{LONG-TERM}\ \text{LANE}\ \text{CLOSURES}.$
- 2. USE A 660 FT. MERGING TAPER TO TIE PROPOSED TEMPORARY PAVEMENT MARKINGS TO EXISTING PAVEMENT MARKINGS AT START OF LANE CLOSURES IN EACH DIRECTION. PROVIDE SEQUENTIAL FLASHING WARNING LIGHTS ON MERGE TAPER DRUMS.
- 3. CLOSE THE INSIDE LANES PER RSD 1101.02 PRIOR TO INTRODUCING UNANCHORED PORTABLE CONCRETE BARRIER.
- 4. MAINTAIN POSITIVE DRAINAGE AT ALL TIMES AND ENSURE NO PONDING OF WATER OCCURS IN TRAVEL LANES.
- 5. INSTALL SHOULDER CLOSURE SIGNS PER RSD 1101.04 SHEET 1.
- 6. TRUCKS WILL BE RESTRICTED TO RIGHT LANE ONLY PER TRAFFIC ORDINANCE.

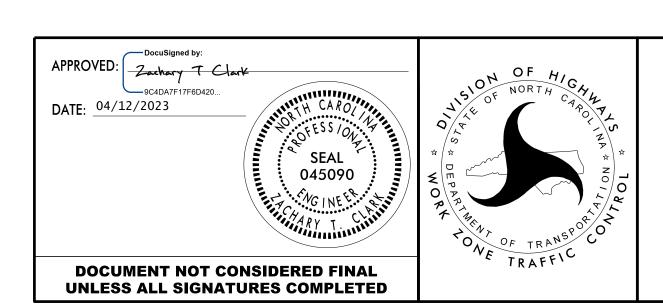

LONG-TERM LANE CLOSURE TYPICAL 3 LANE SECTION