
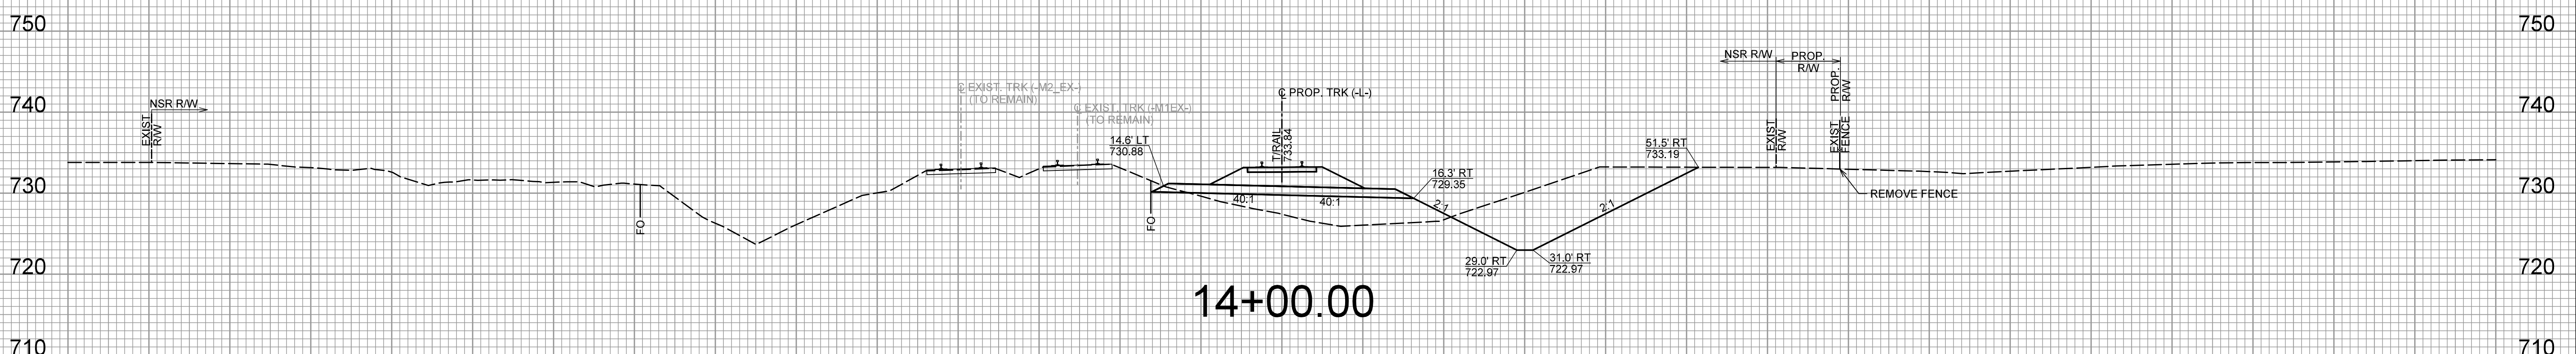
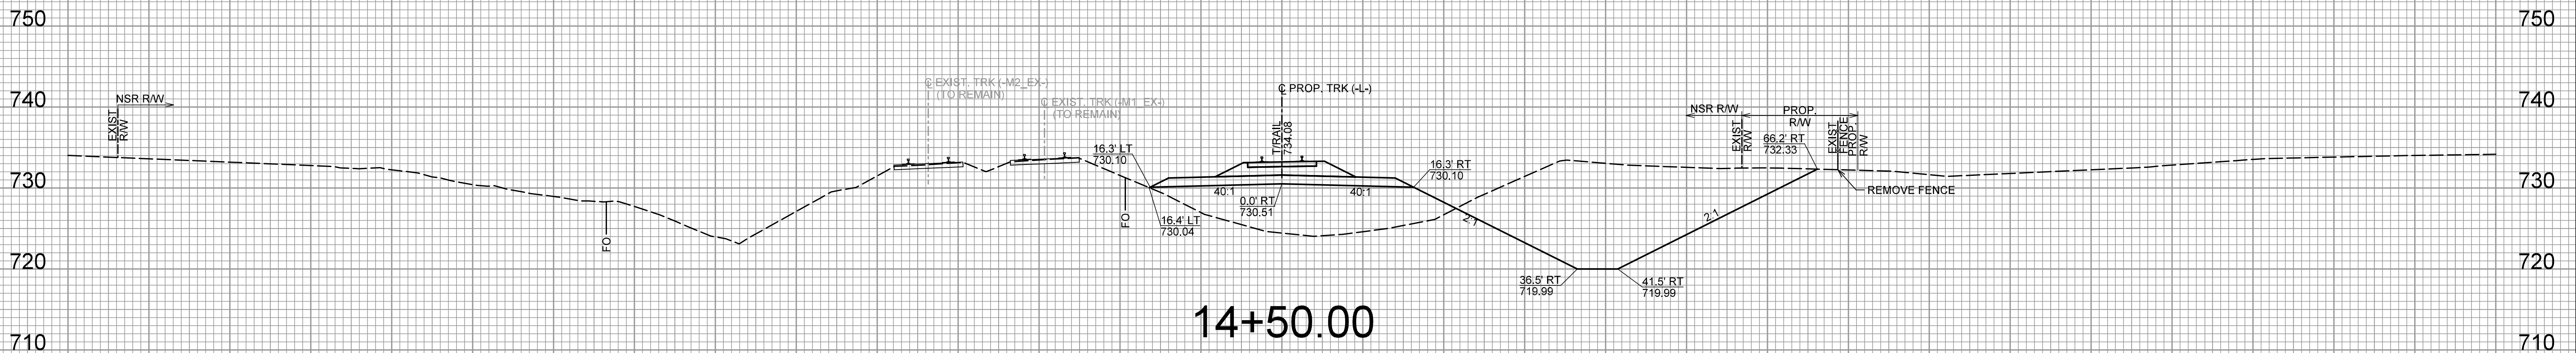


PROJ. REFERENCE NO.  
P-5705A

SHEET NO.  
X-5

150 140 130 120 110 100 90 80 70 60 50 40 30 20 10 0 10 20 30 40 50 60 70 80 90 100 110 120 130 140 150

NOTE:  
THE TYPICAL SECTIONS TAKE  
PRECEDENCE OVER THE CROSS  
SECTIONS. CROSS SECTIONS  
ARE INCLUDED FOR REFERENCE  
ONLY

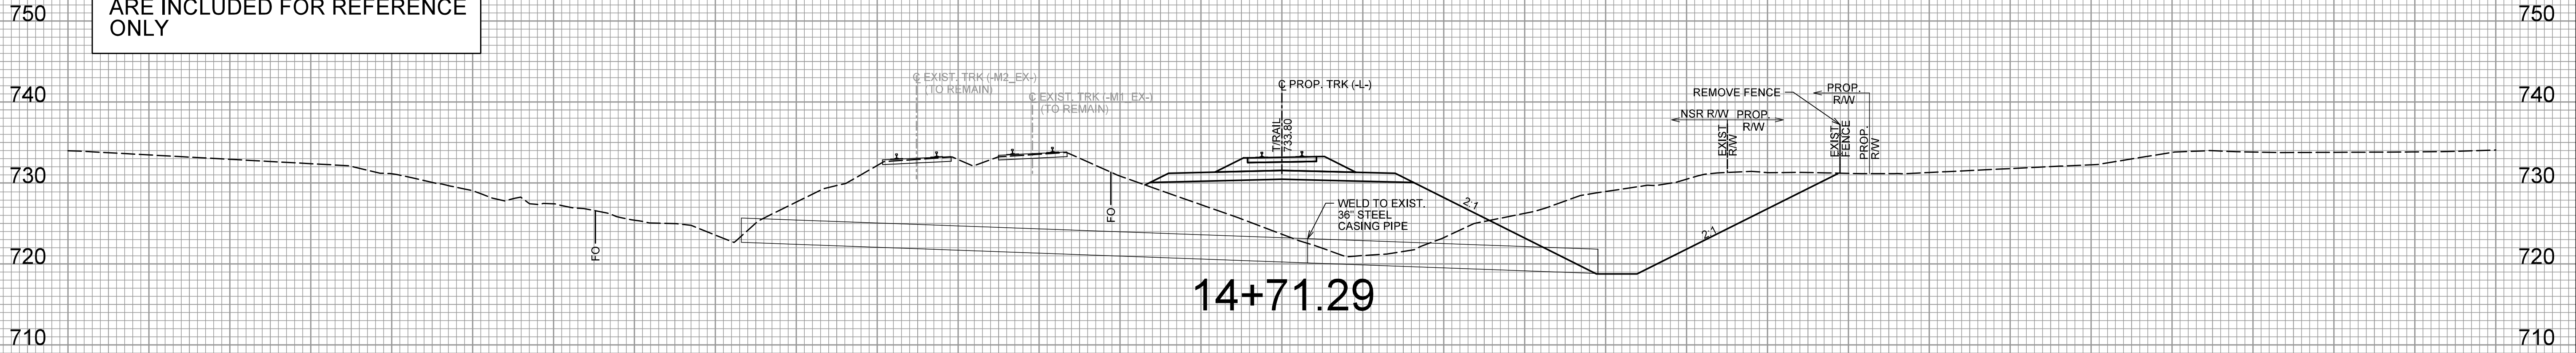

150 140 130 120 110 100 90 80 70 60 50 40 30 20 10 0 10 20 30 40 50 60 70 80 90 100 110 120 130 140 150