
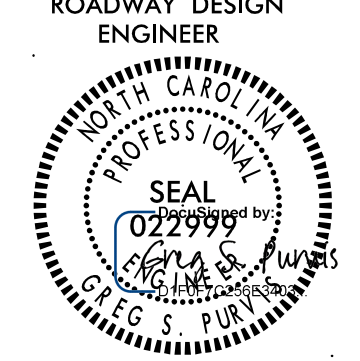
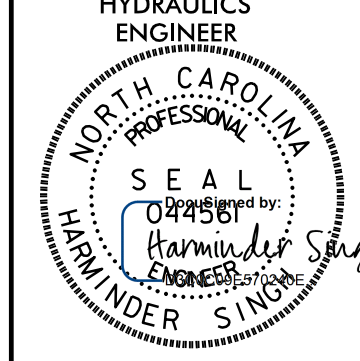


5/28/99

PROJECT REFERENCE NO. B-5947	SHEET NO. 6
ROADWAY DESIGN ENGINEER 	HYDRAULICS ENGINEER 
DOCUMENT NOT CONSIDERED FINAL UNLESS ALL SIGNATURES COMPLETED	

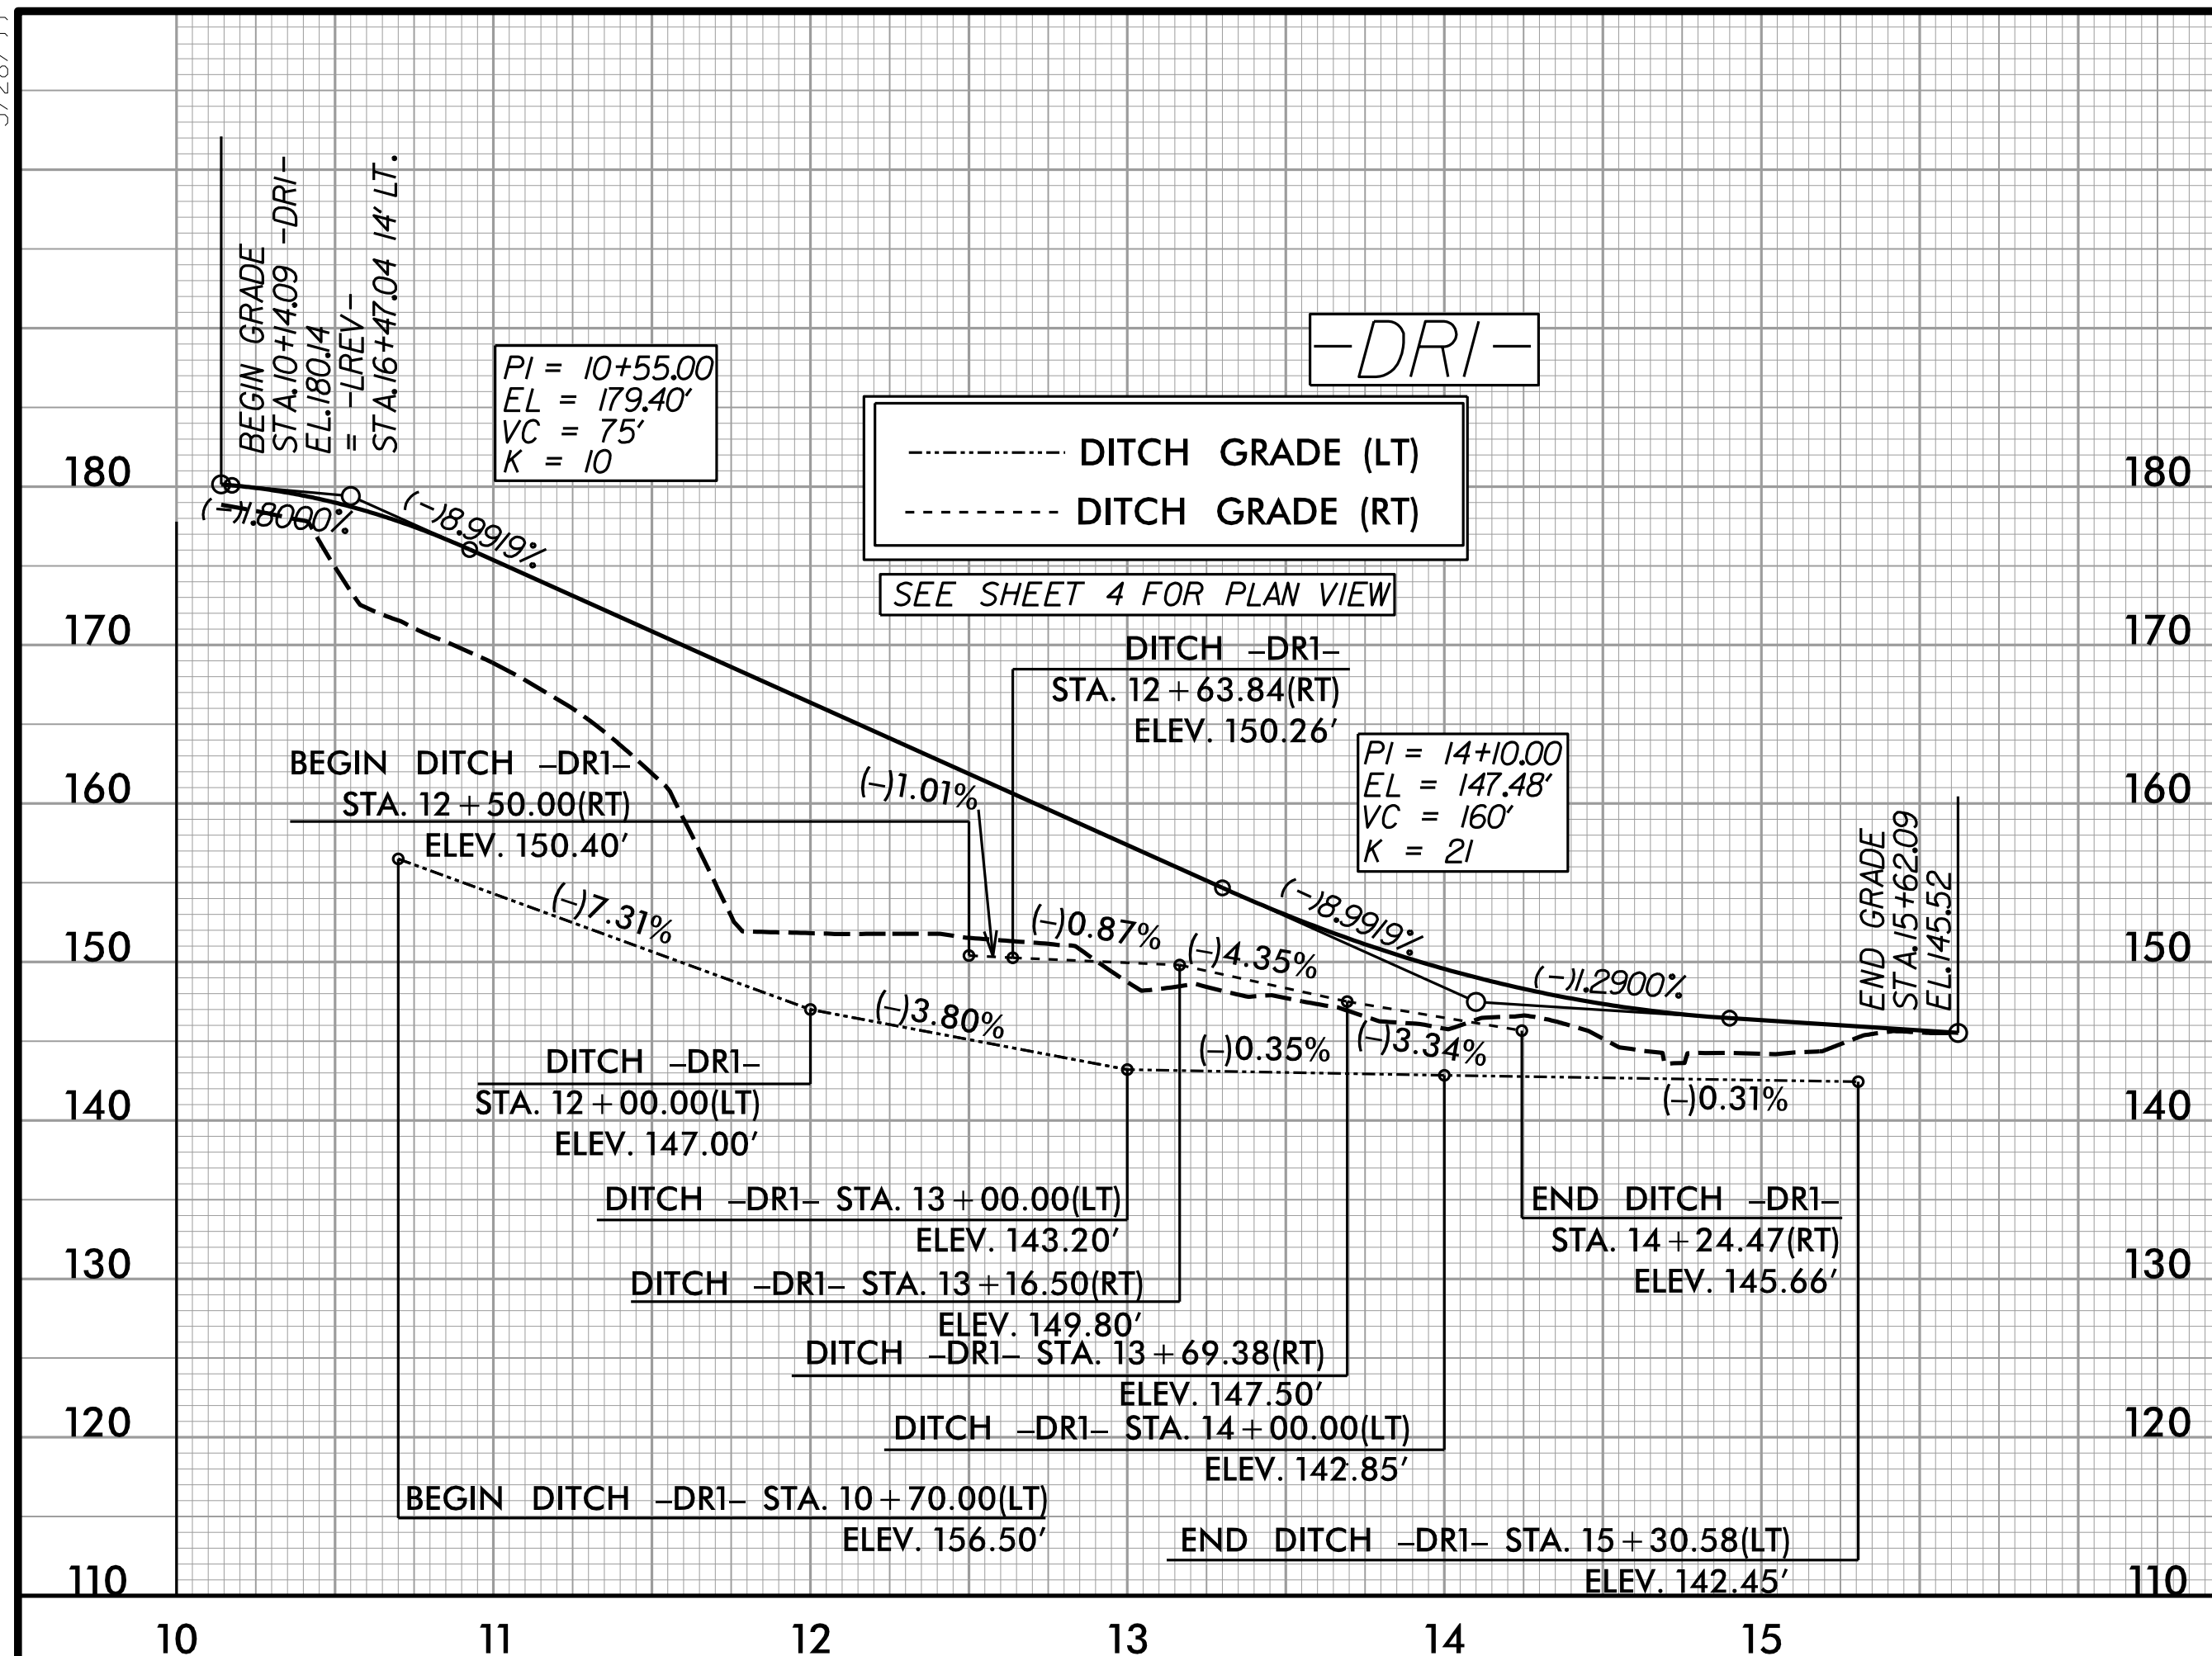

9/26/2022 10:35:59 AM 5947_rdy_psh_6.dgn