



**A1**  
04 | 09  
STA. 16+50 -LREV-  
CUT SECTION

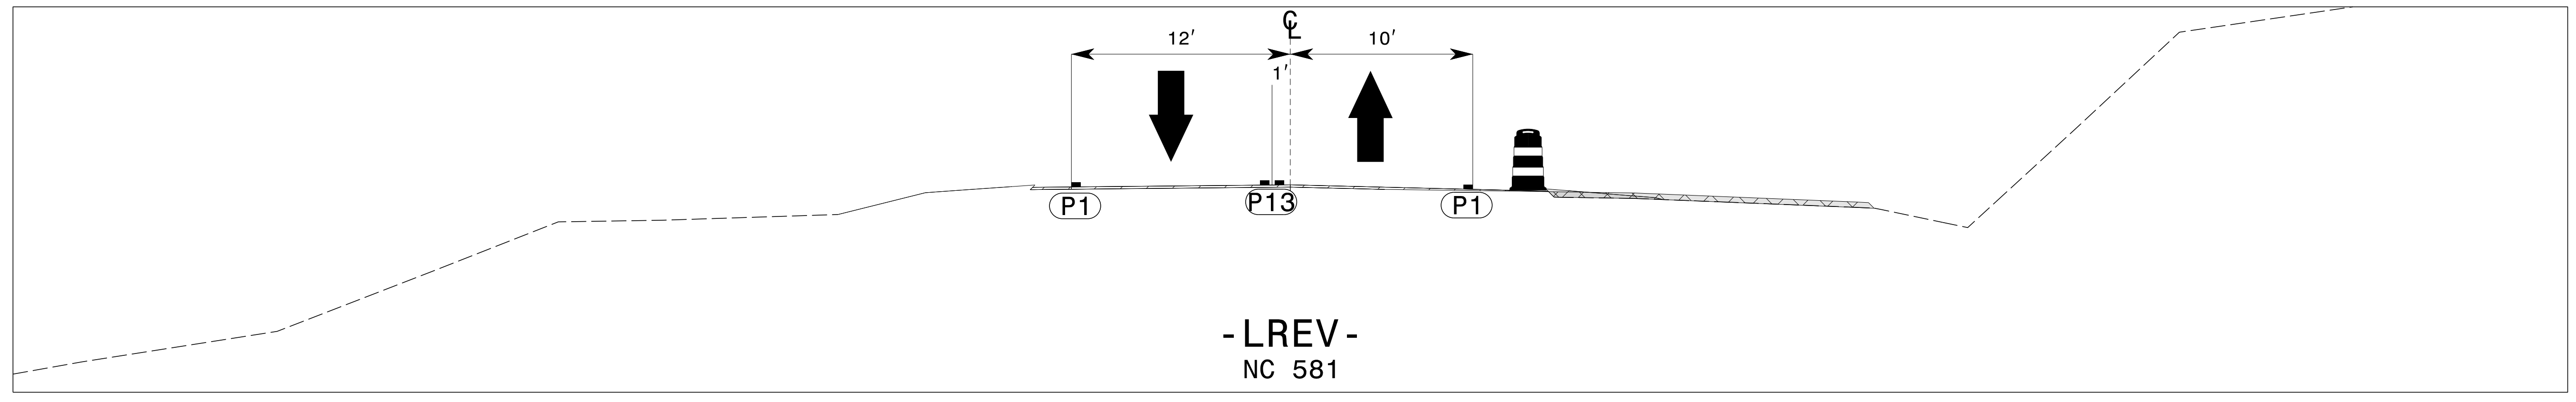


**A2**  
07 | 09  
STA. 16+50 -LREV-  
CUT SECTION

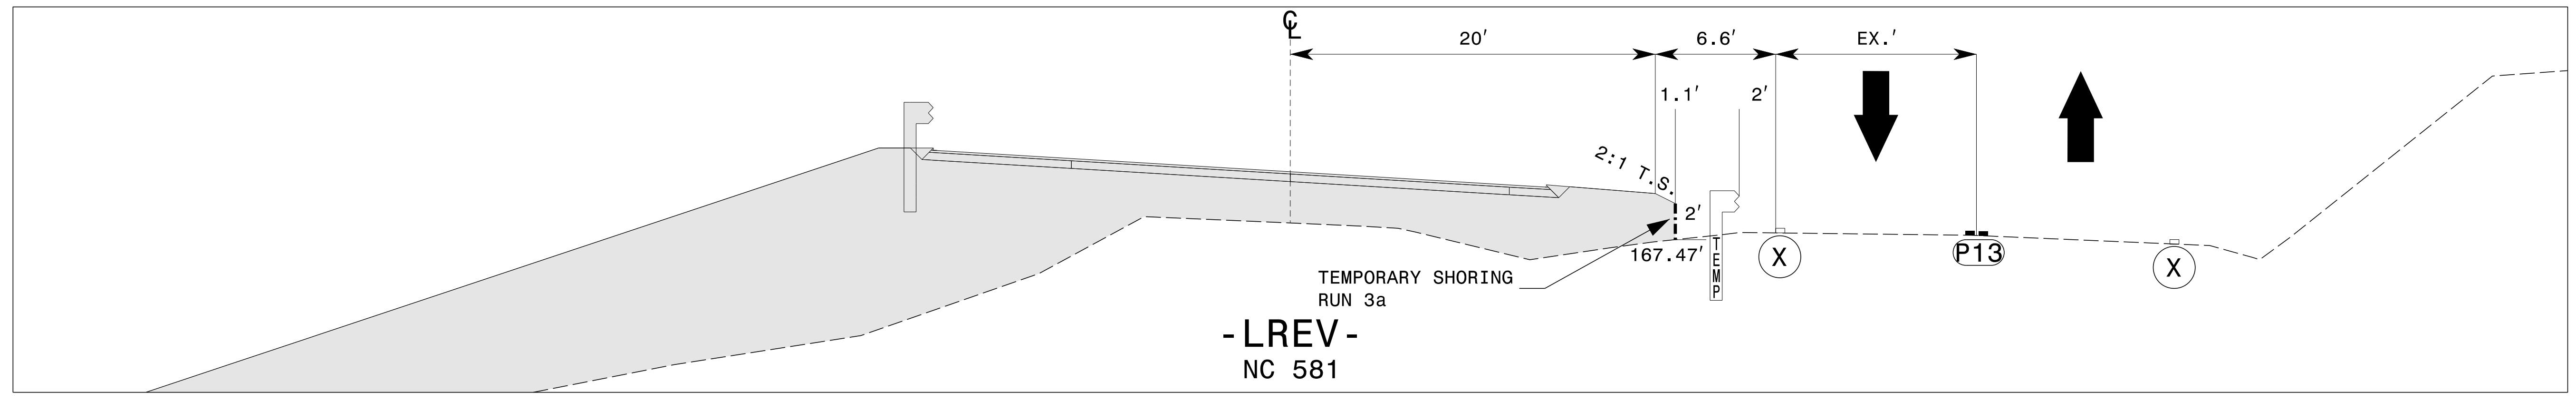

**B1**  
04 | 09  
STA. 18+50 -LREV-  
CUT SECTION


3/24/2022  
 P:\2019\914.01B-5947-Traffic Design\WZTC\Design\TMP\Sheets\TCS\B-5947-TMP-09 TCS AB.dgn  
 User: AHayes

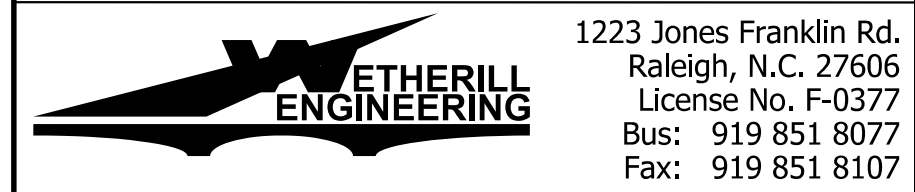

1223 Jones Franklin Rd.  
Raleigh, N.C. 27606  
License No. F-0377  
Bus: 919 851 8077  
Fax: 919 851 8107

APPROVED: *Greg S. Purvis*  
DATE: 3/24/2022

**DOCUMENT NOT CONSIDERED FINAL  
UNLESS ALL SIGNATURES COMPLETED**

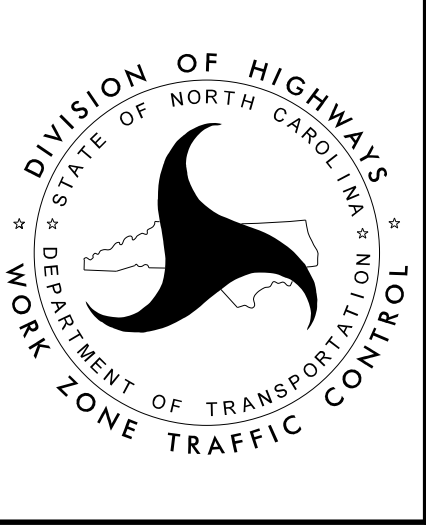

TEMPORARY CUT SECTIONS  
A & B