



C1
04 | 10
STA. 19+50 -LREV-
CUT SECTION

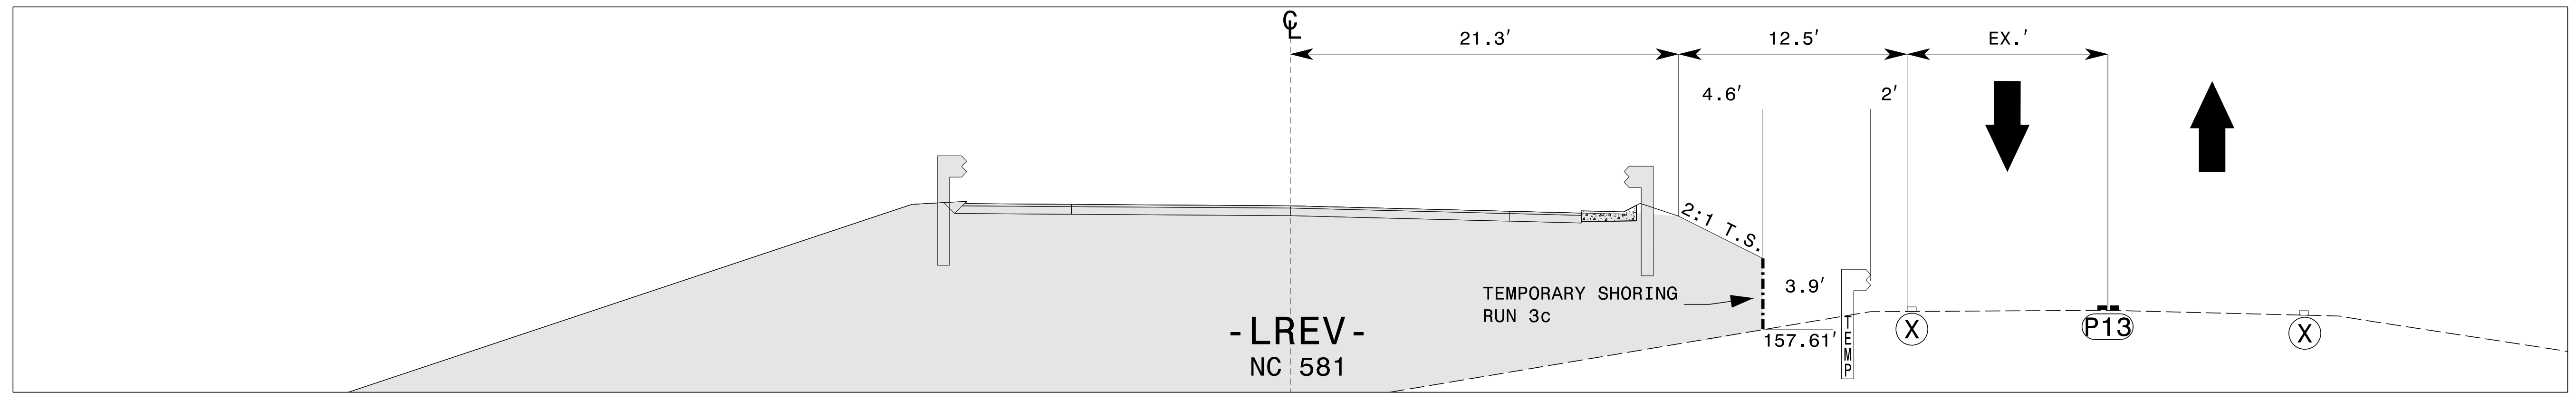

D1
04 | 10
STA. 21+00 -LREV-
CUT SECTION

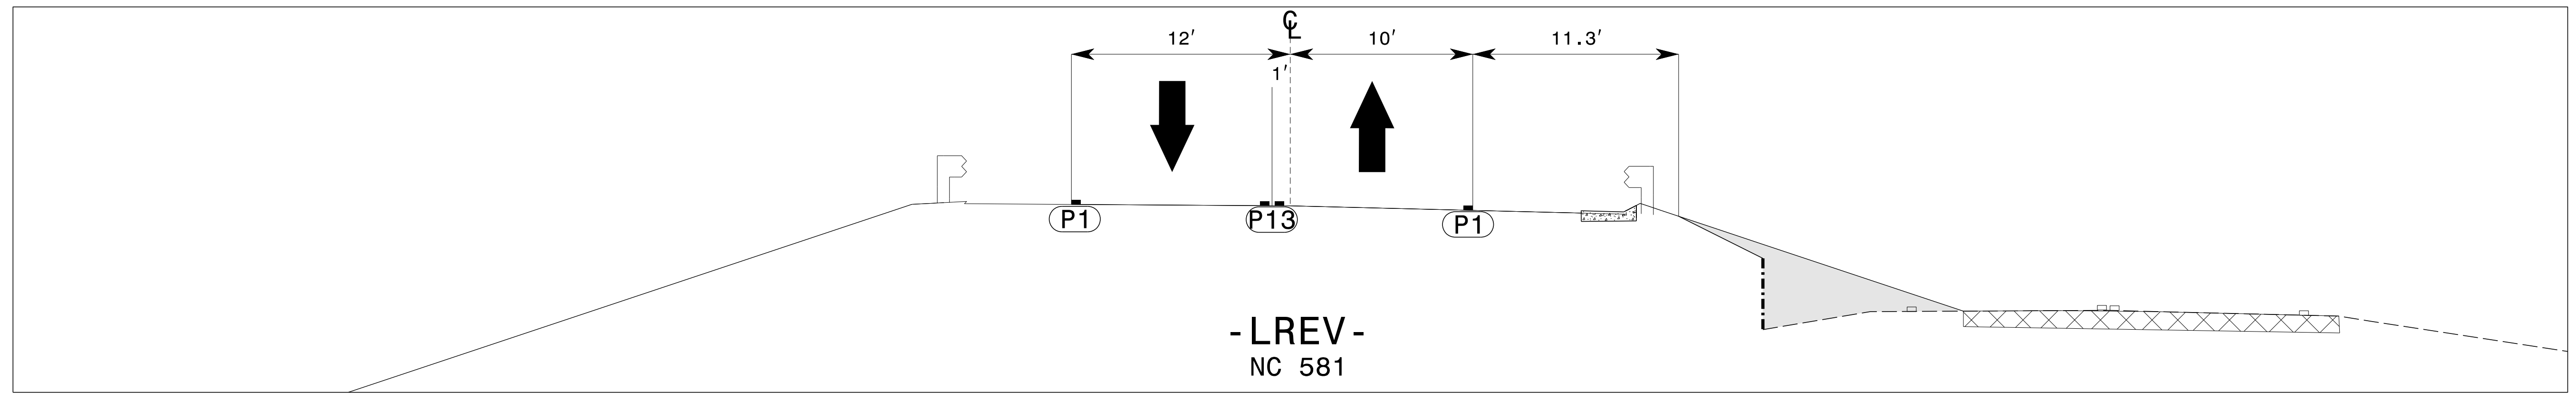


D2
07 | 10
STA. 21+00 -LREV-
CUT SECTION

5/5/2022
P:\2019\914\01B-5947-Traffic Design\WZTC\Design\TMP\Sheets\TCS\B-5947-TMP_10_TCS_CD.dgn
User: AHayes

ETHERILL ENGINEERING
1223 Jones Franklin Rd.
Raleigh, N.C. 27606
License No. F-0377
Bus: 919 851 8077
Fax: 919 851 8107
TRANSPORTATION PLANNING/DESIGN - BRIDGE/STRUCTURE DESIGN
CIVIL/SITE DESIGN - GIS/GPS - CONSTRUCTION OBSERVATION

APPROVED: *Greg S. Purvis*
DATE: 5/5/2022
SEAL
NORTH CAROLINA
PROFESSIONAL ENGINEER
GREG S. PURVIS
22999
**DOCUMENT NOT CONSIDERED FINAL
UNLESS ALL SIGNATURES COMPLETED**

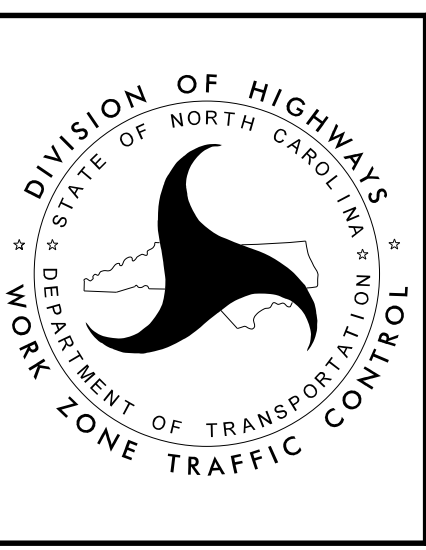

**TEMPORARY CUT SECTIONS
C & D**