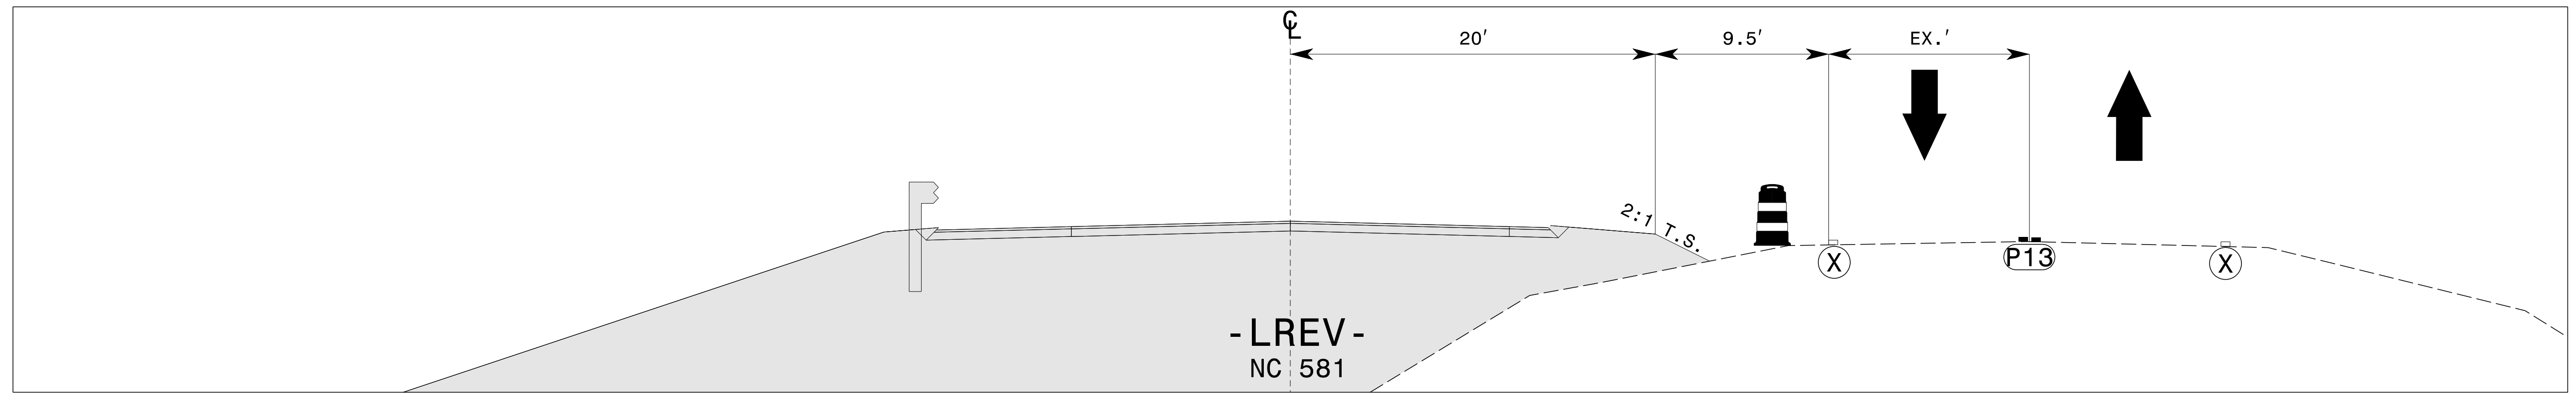
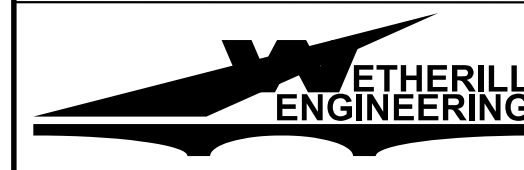


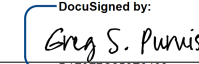
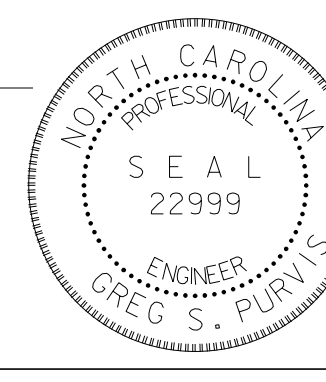
H1
05 | 12
STA. 26+50 -LREV-
CUT SECTION

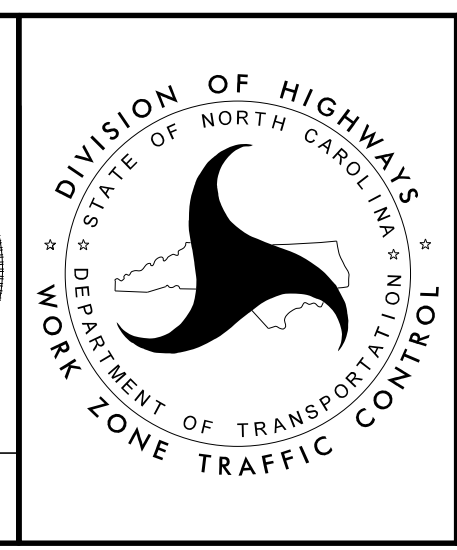


I1
05 | 12
STA. 29+00 -LREV-
CUT SECTION

3/24/2022
 P:\2019\914.01B-5947-Traffic Design\WZTC\Design\TMP\Sheets\TCS\B-5947-TMP-12 TCS H1.dgn
 User: AHayes


 1223 Jones Franklin Rd.
 Raleigh, N.C. 27606
 License No. F-0377
 Bus: 919 851 8077
 Fax: 919 851 8107
 TRANSPORTATION PLANNING/DESIGN - BRIDGE/STRUCTURE DESIGN
 CIVIL/SITE DESIGN - GIS/GPS - CONSTRUCTION OBSERVATION

APPROVED: 
 DATE: 3/24/2022

**DOCUMENT NOT CONSIDERED FINAL
 UNLESS ALL SIGNATURES COMPLETED**



**TEMPORARY CUT SECTIONS
 H & I**