



8/23/19

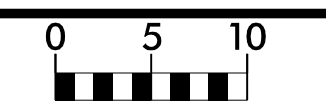


PROJ. REFERENCE NO.	SHEET NO.
B-5947	X-1


150 140 130 120 110 100 90 80 70 60 50 40 30 20 10 0 10 20 30 40 50 60 70 80 90 100 110 120 130 140 150

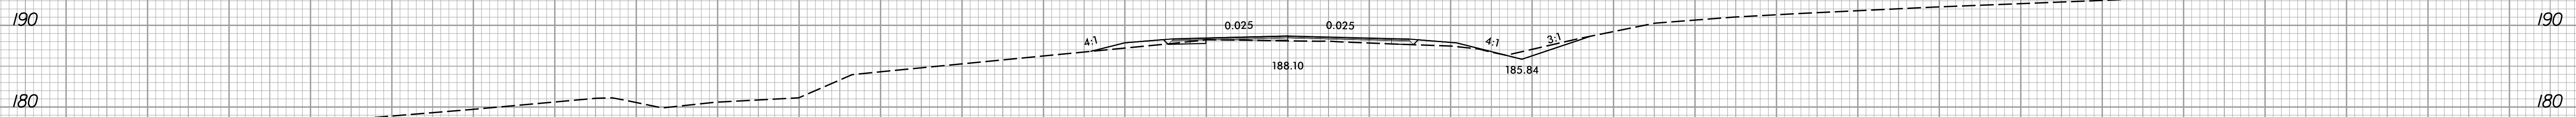


14 + 00.00

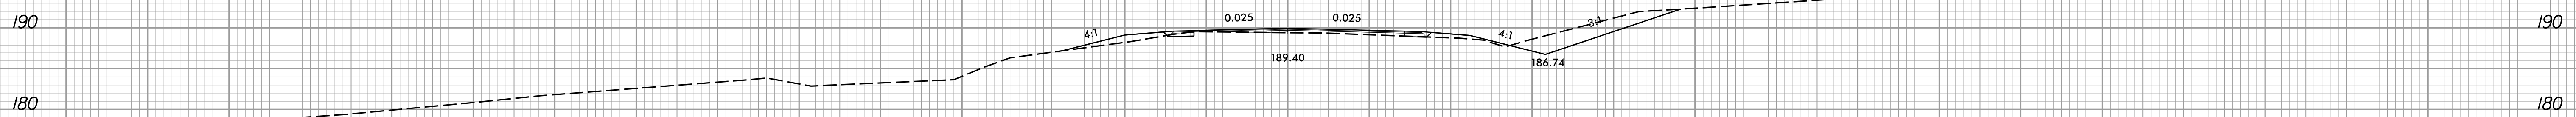


13 + 50.00

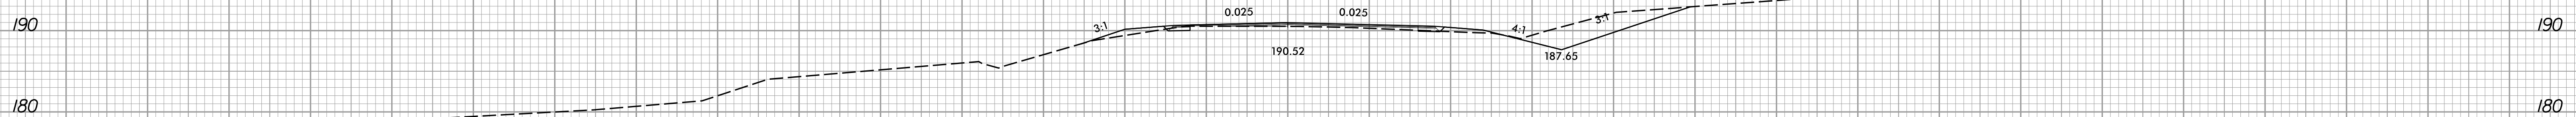

13 + 00.00

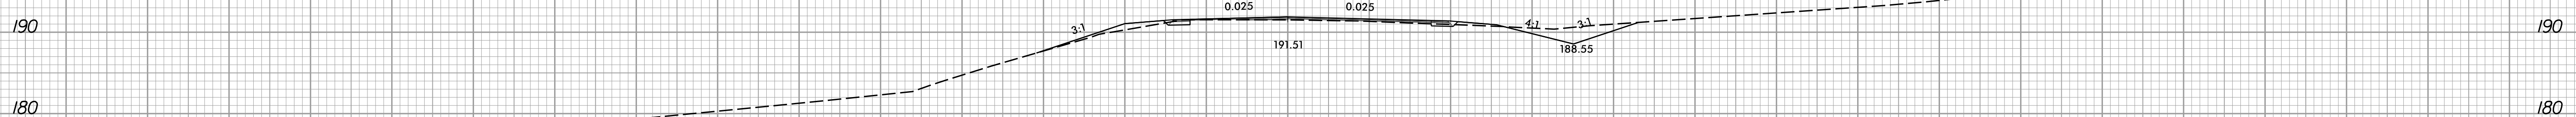


12 + 50.00

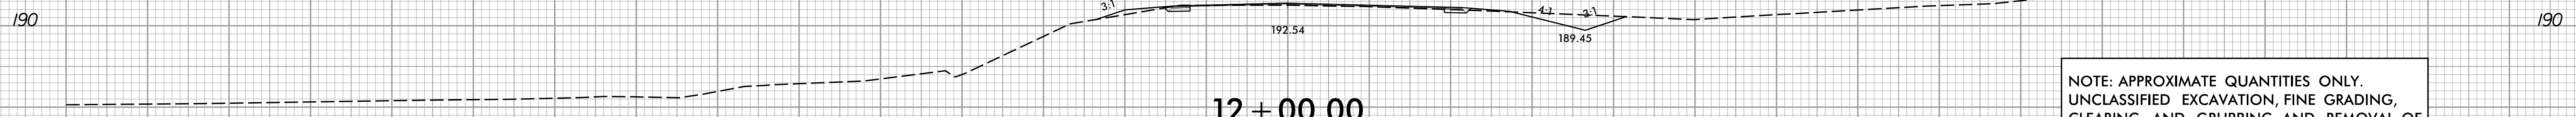


12 + 00.00

NOTE: APPROXIMATE QUANTITIES ONLY.
 UNCLASSIFIED EXCAVATION, FINE GRADING,
 CLEARING AND GRUBBING, AND REMOVAL OF
 EXISTING PAVEMENT WILL BE PAID FOR AT
 THE CONTRACT LUMP SUM PRICE FOR
 "GRADING."

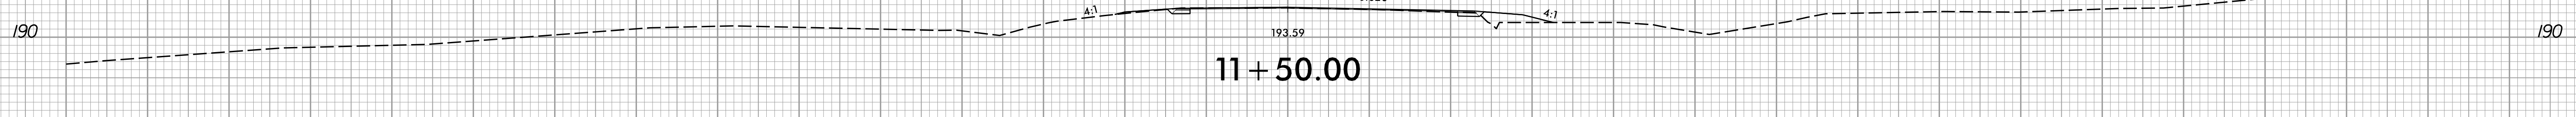

11 + 50.00

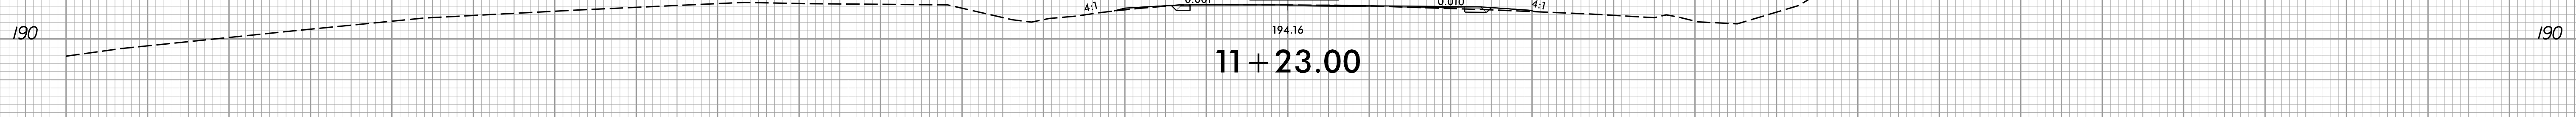

11 + 23.00

-LREV-

150 140 130 120 110 100 90 80 70 60 50 40 30 20 10 0 10 20 30 40 50 60 70 80 90 100 110 120 130 140 150

12/22/2021 10:58:57 AM RDY_XPL.dgn