






8/23/99

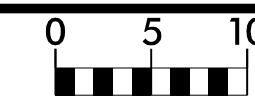

PROJ. REFERENCE NO.  
B-5947

SHEET NO.  
X-5

150 140 130 120 110 100 90 80 70 60 50 40 30 20 10 0 10 20 30 40 50 60 70 80 90 100 110 120 130 140 150

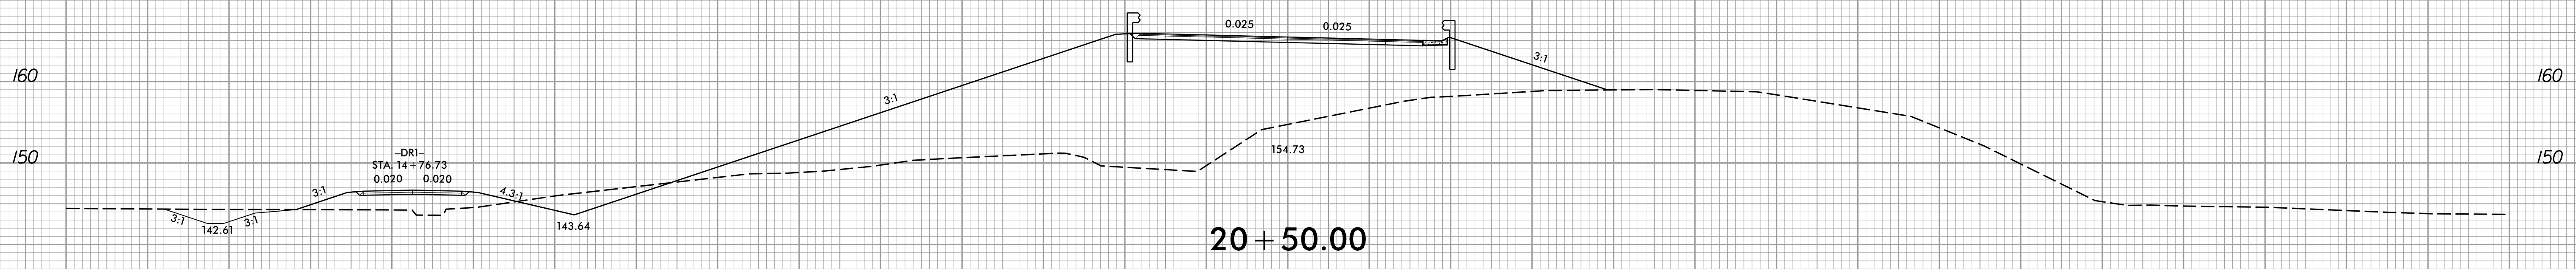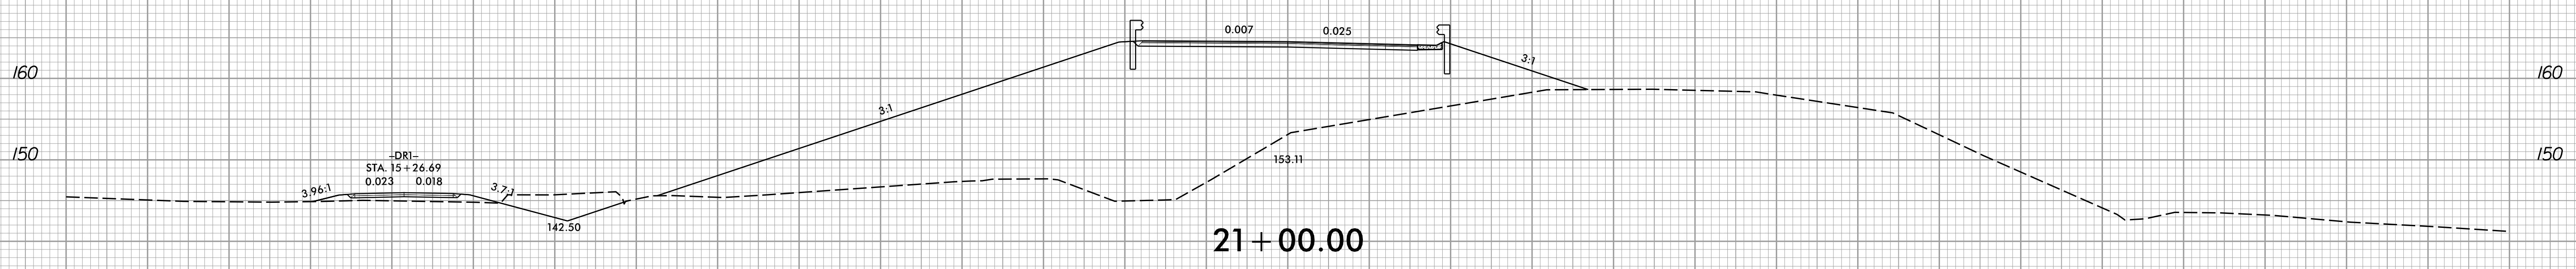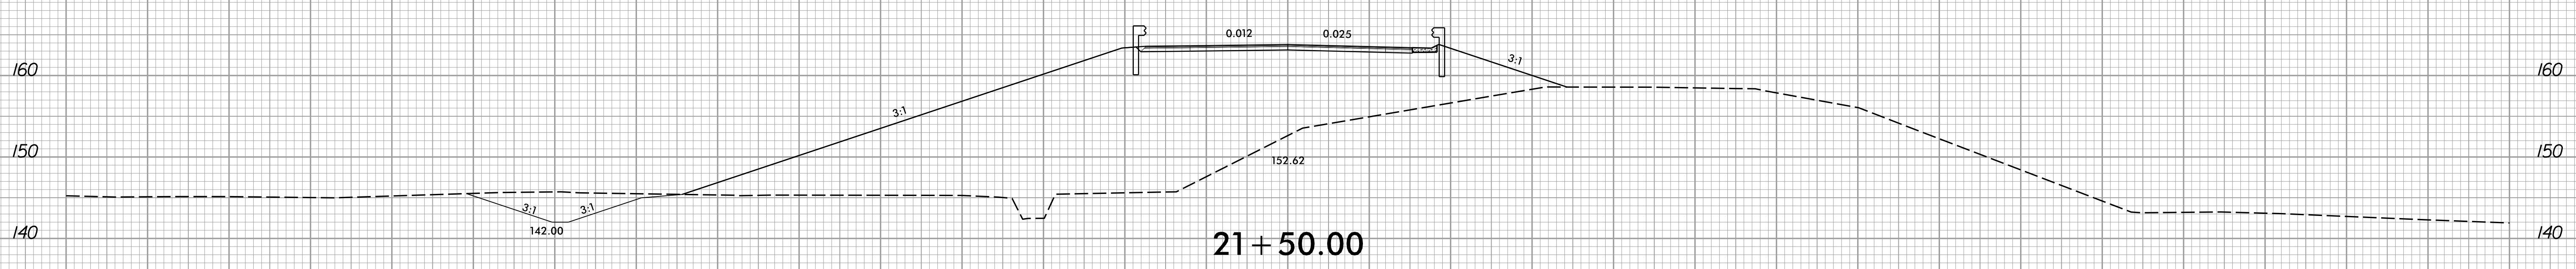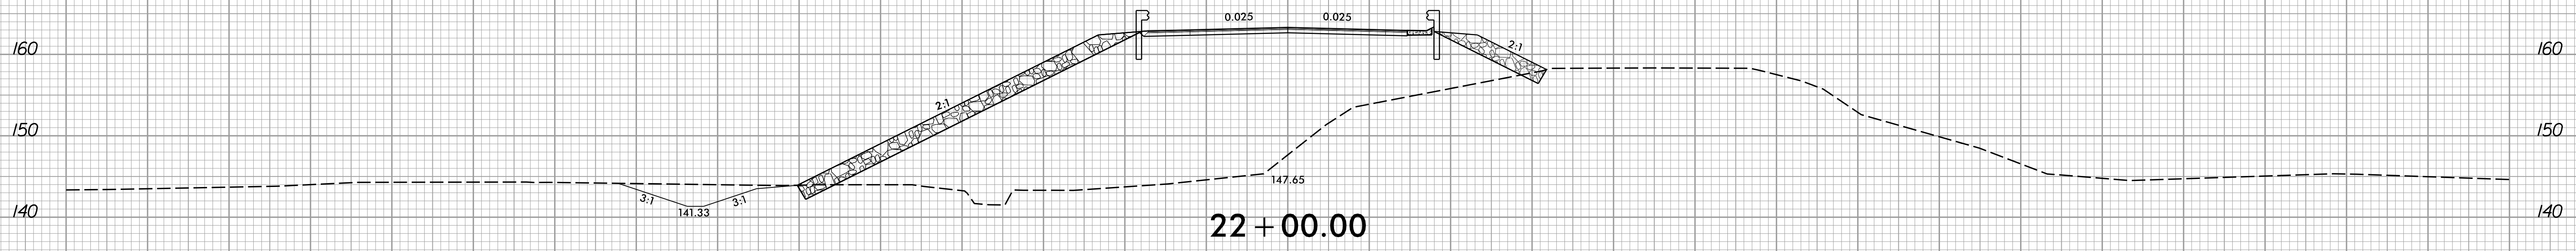

-LREV-

150 140 130 120 110 100 90 80 70 60 50 40 30 20 10 0 10 20 30 40 50 60 70 80 90 100 110 120 130 140 150

9/26/2022  
1:58:54 PM  
J:\ERD\B-5947\_RDY\_XPL.dgn