

# STATE OF NORTH CAROLINA DIVISION OF HIGHWAYS


## CROSS-SECTION SUMMARY

NOTE: EMBANKMENT COLUMN DOES NOT INCLUDE BACKFILL FOR UNDERCUT

Station Lrev	Uncl. Exc. (cu. yd.)	Embt (cu. yd.)	Station Dr1	Uncl. Exc. (cu. yd.)	Embt (cu. yd.)										
12+50.00	0	0	10+50.00	0	0										
13+00.00	51	13	11+00.00	0	594										
13+50.00	63	17	11+50.00	0	837										
14+00.00	34	18	12+00.00	0	942										
14+50.00	6	19	12+50.00	2	887										
15+00.00	2	31	13+00.00	4	620										
15+50.00	2	29	13+50.00	5	389										
16+00.00	2	18	14+00.00	7	191										
16+50.00	2	24	14+50.00	12	110										
17+50.00	2	167	15+00.00	11	76										
18+00.00	0	238	15+50.00	9	35										
18+50.00	0	477													
19+00.00	0	956													
19+50.00	0	1788													
20+00.00	24	2256													
20+50.00	38	1957													
21+00.00	28	1819													
21+50.00	14	1919													
22+00.00	6	1780													
22+25.48	7	933													
<b>Station Lrev</b>	<b>Uncl. Exc. (cu. yd.)</b>	<b>Embt (cu. yd.)</b>													
25+55.52	0	0													
26+00.00	6	1770													
26+50.00	2	2057													
27+00.00	6	1917													
27+50.00	7	1841													
28+00.00	9	1794													
28+50.00	13	1730													
29+00.00	16	1627													
29+50.00	20	1434													
30+00.00	27	1162													
30+50.00	36	845													
31+00.00	42	570													
31+50.00	37	393													
32+00.00	30	290													
32+50.00	22	185													
33+00.00	16	112													
33+50.00	14	93													
34+00.00	17	77													
34+50.00	17	66													
35+00.00	18	55													
35+50.00	19	44													
36+00.00	19	36													
36+50.00	23	31													
36+94.94	27	20													


**Approximate quantities only. Unclassified excavation, fine grading, clearing and grubbing, and removal of existing pavement will be paid for at the lump sum price for "Grading".**

8/23/19

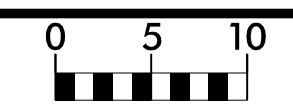


PROJ. REFERENCE NO.	SHEET NO.
B-5947	X-1


150 140 130 120 110 100 90 80 70 60 50 40 30 20 10 0 10 20 30 40 50 60 70 80 90 100 110 120 130 140 150

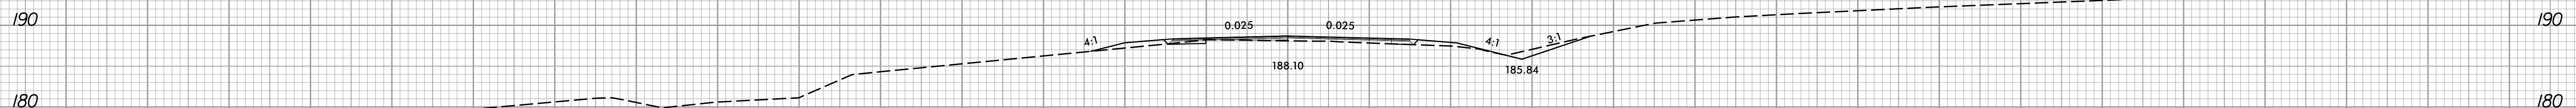


14 + 00.00

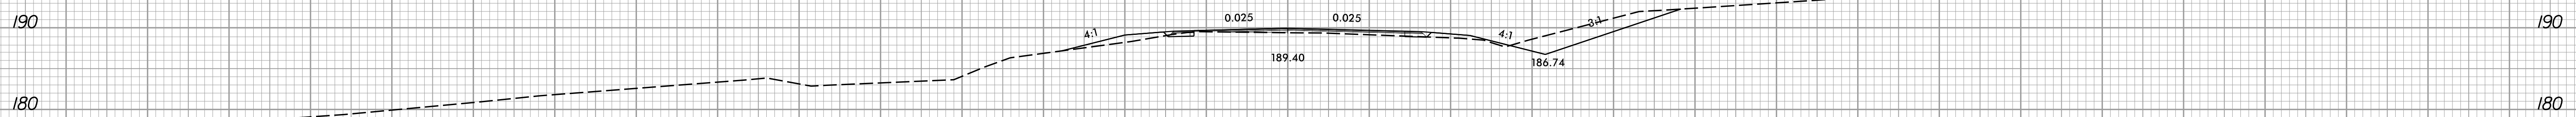


13 + 50.00

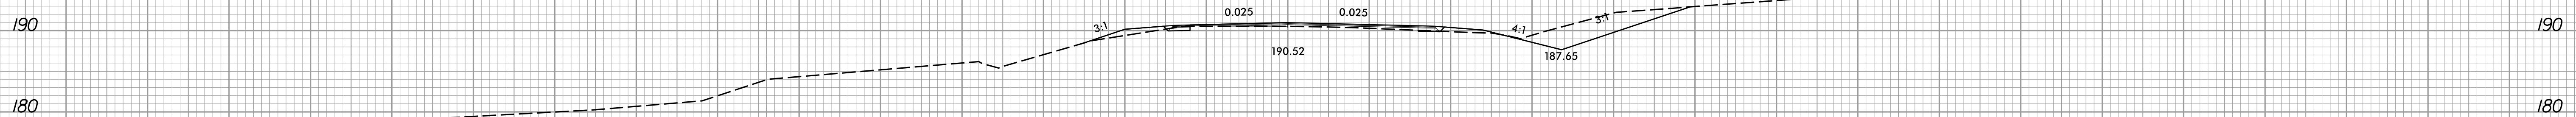

13 + 00.00

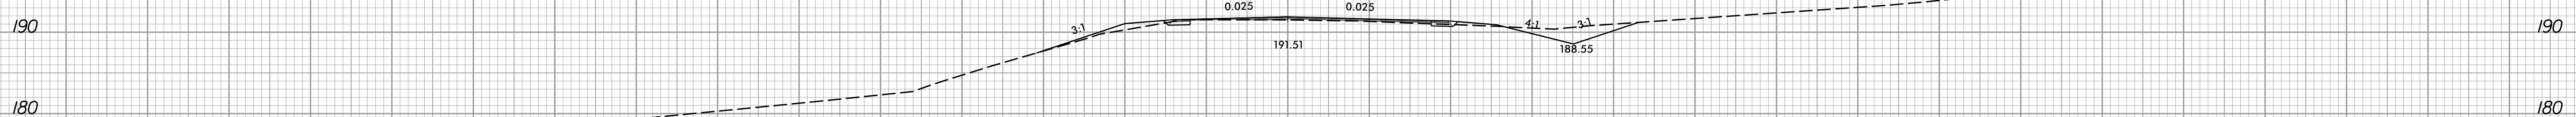


12 + 50.00

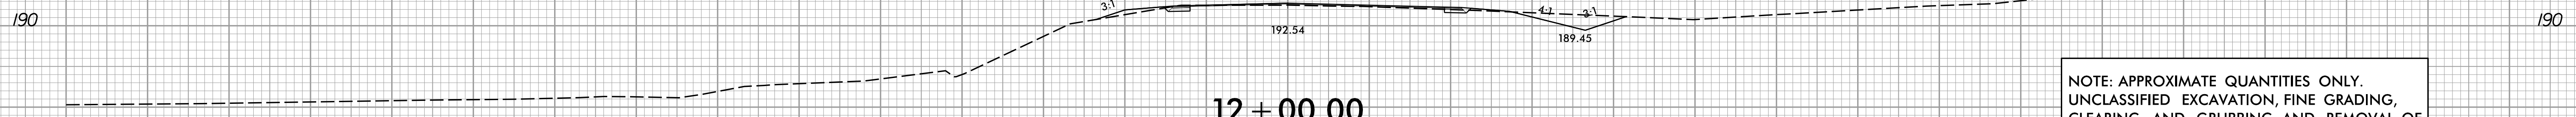


12 + 00.00

NOTE: APPROXIMATE QUANTITIES ONLY.  
 UNCLASSIFIED EXCAVATION, FINE GRADING,  
 CLEARING AND GRUBBING, AND REMOVAL OF  
 EXISTING PAVEMENT WILL BE PAID FOR AT  
 THE CONTRACT LUMP SUM PRICE FOR  
 "GRADING."

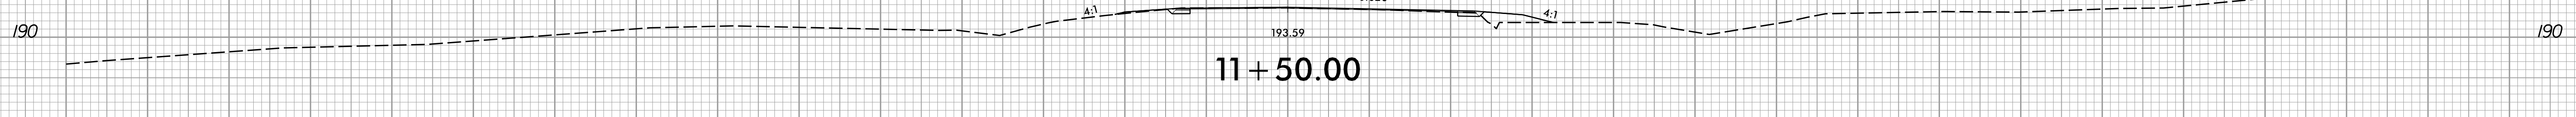

11 + 50.00

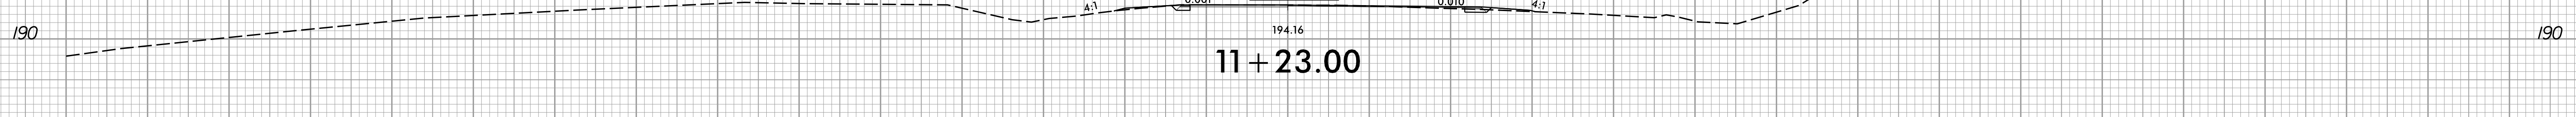


11 + 23.00

-LREV-

150 140 130 120 110 100 90 80 70 60 50 40 30 20 10 0 10 20 30 40 50 60 70 80 90 100 110 120 130 140 150


12/22/2021 11:58:57 AM RDY\_XPL.dgn

8/23/99

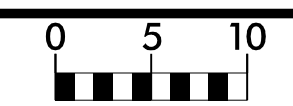

PROJ. REFERENCE NO.	SHEET NO.
B-5947	X-2

150 140 130 120 110 100 90 80 70 60 50 40 30 20 10 0 10 20 30 40 50 60 70 80 90 100 110 120 130 140 150

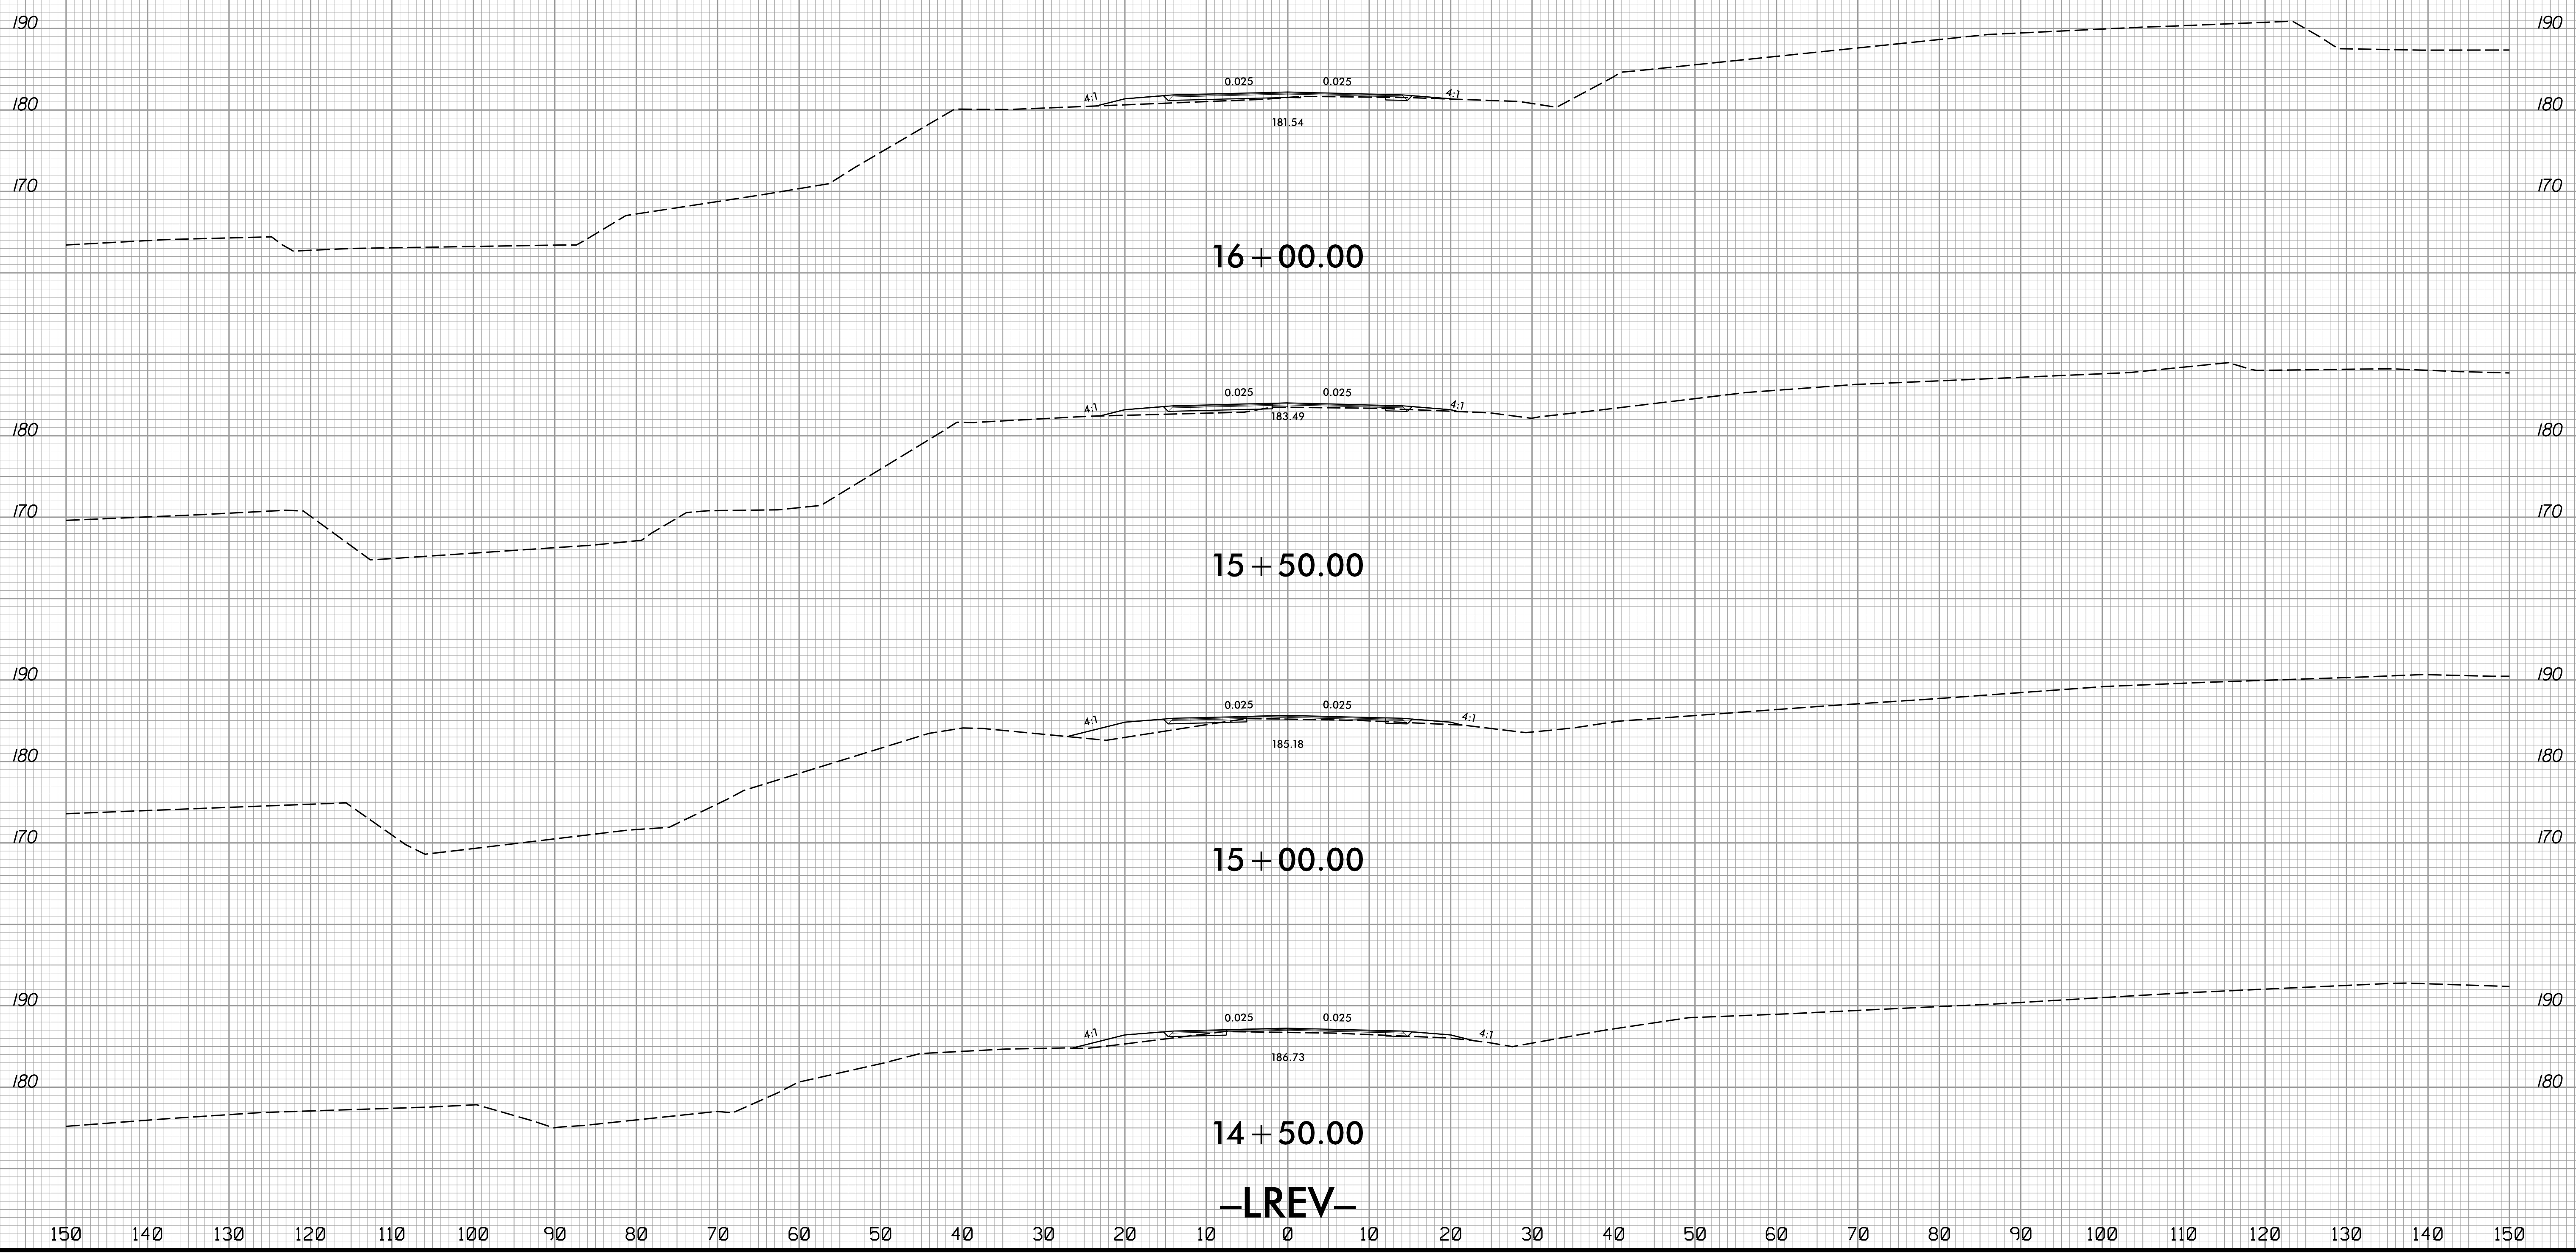


150 140 130 120 110 100 90 80 70 60 50 40 30 20 10 0 10 20 30 40 50 60 70 80 90 100 110 120 130 140 150

12/22/2021 11:58:57 AM RDY\_XPL.dgn


-LREV-

8/23/99

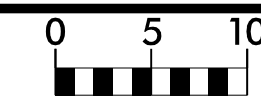

PROJ. REFERENCE NO.	SHEET NO.
B-5947	X-3

200 190 180 170 160 150 140 130 120 110 100 90 80 70 60 50 40 30 20 10 0 10 20 30 40 50 60 70 80 90 100

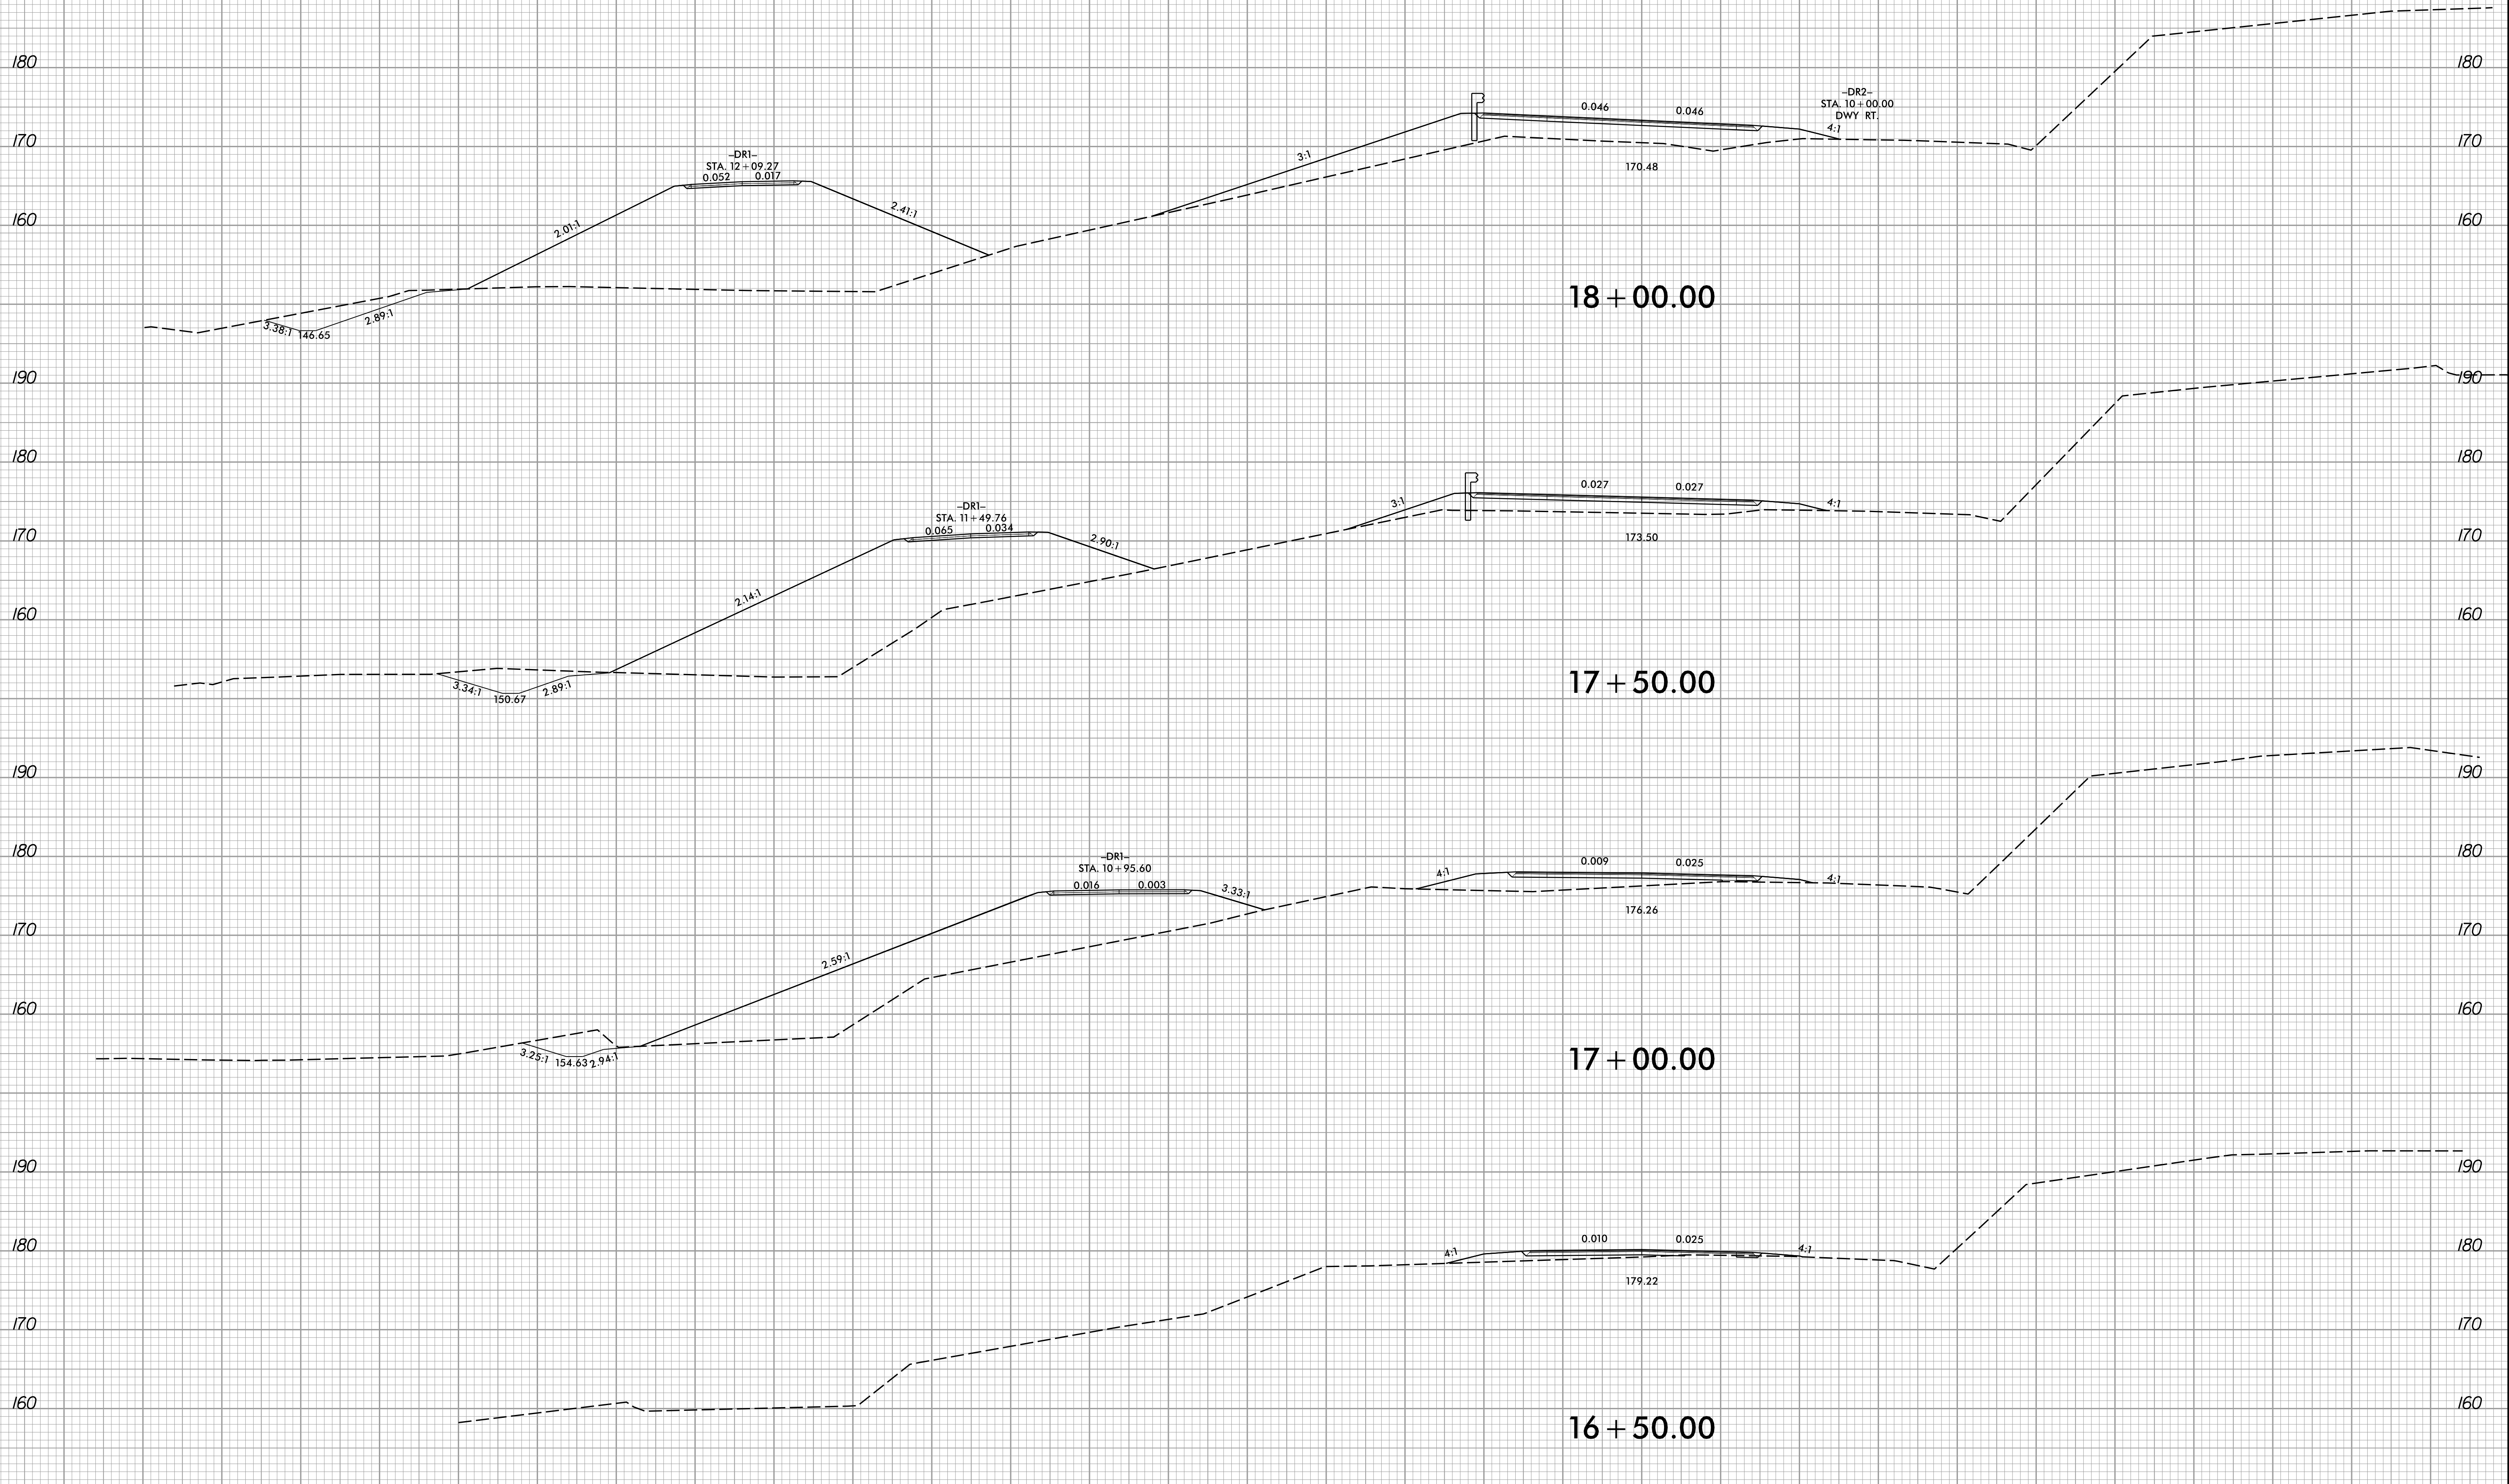


-LREV-

200 190 180 170 160 150 140 130 120 110 100 90 80 70 60 50 40 30 20 10 0 10 20 30 40 50 60 70 80 90 100

9/26/2022 11:58:57 AM RDY\_XPL.dgn





8/23/99

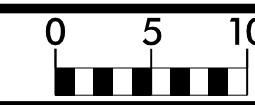

PROJ. REFERENCE NO.  
B-5947

SHEET NO.  
X-4


200 190 180 170 160 150 140 130 120 110 100 90 80 70 60 50 40 30 20 10 0 10 20 30 40 50 60 70 80 90 100

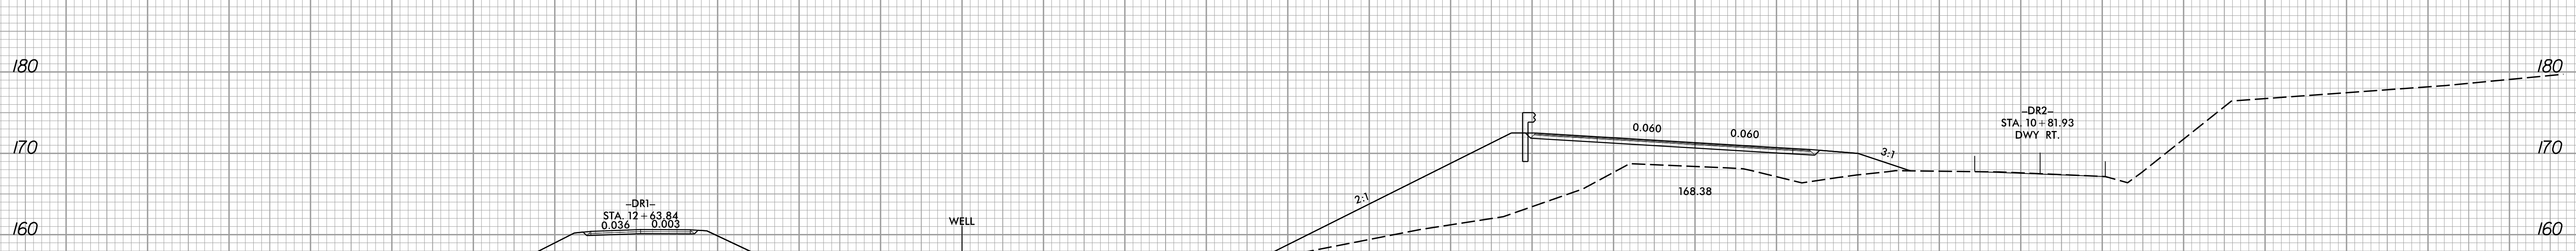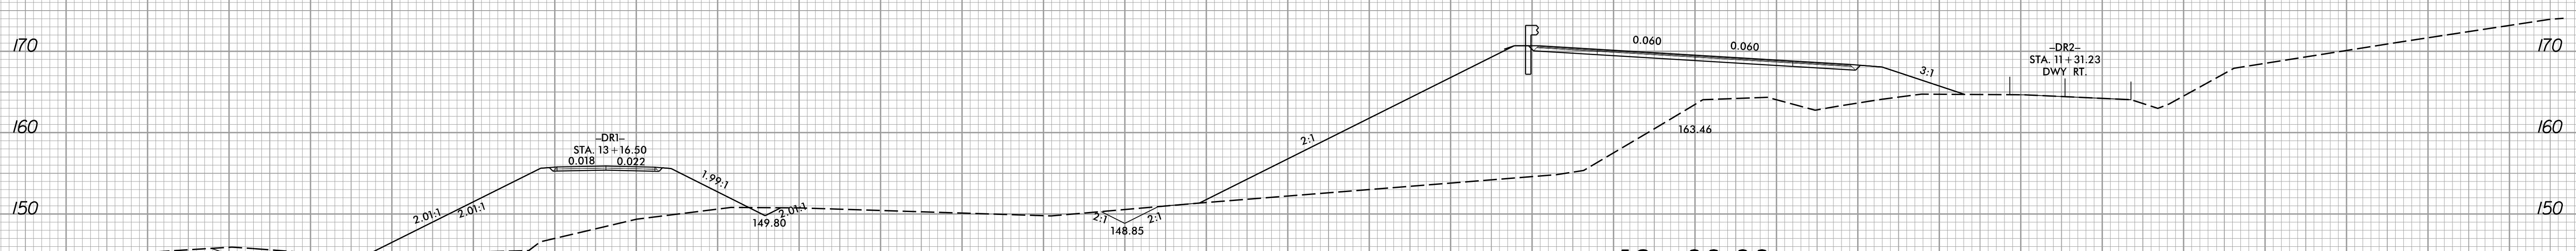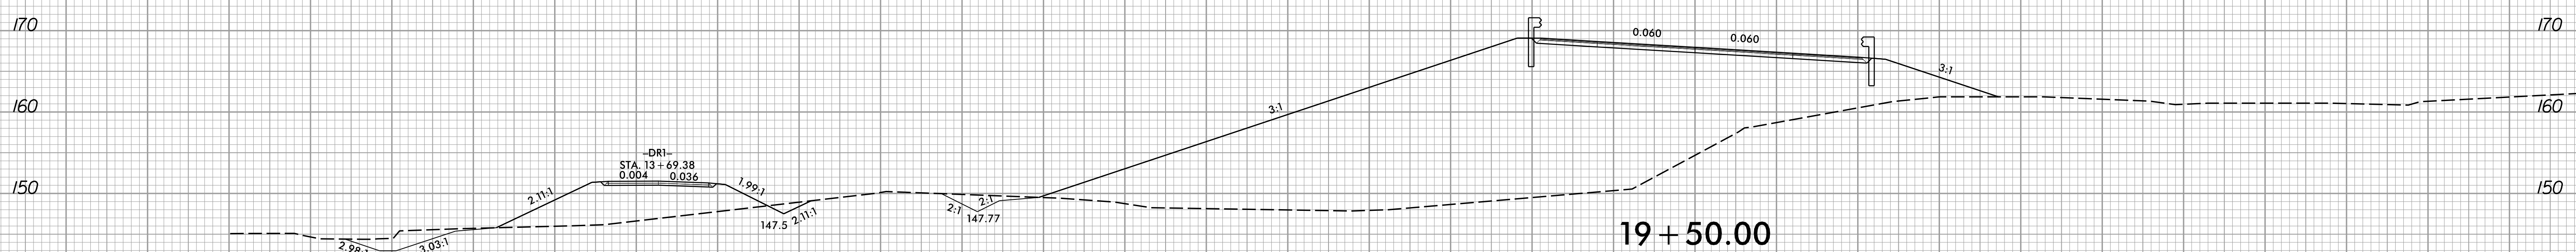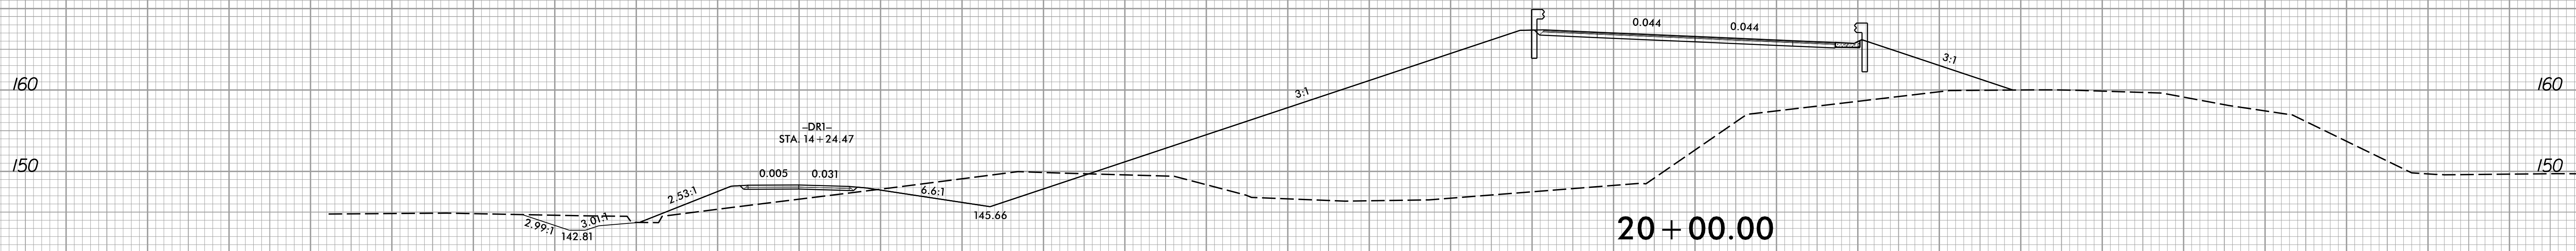





200 190 180 170 160 150 140 130 120 110 100 90 80 70 60 50 40 30 20 10 0 10 20 30 40 50 60 70 80 90 100

9/26/2022  
13:18:57 RDY\_XPL.dgn  
J:\ERD\PROJ\15

-LREV-

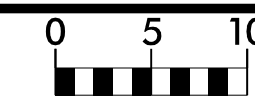


150 140 130 120 110 100 90 80 70 60 50 40 30 20 10 0 10 20 30 40 50 60 70 80 90 100 110 120 130 140 150

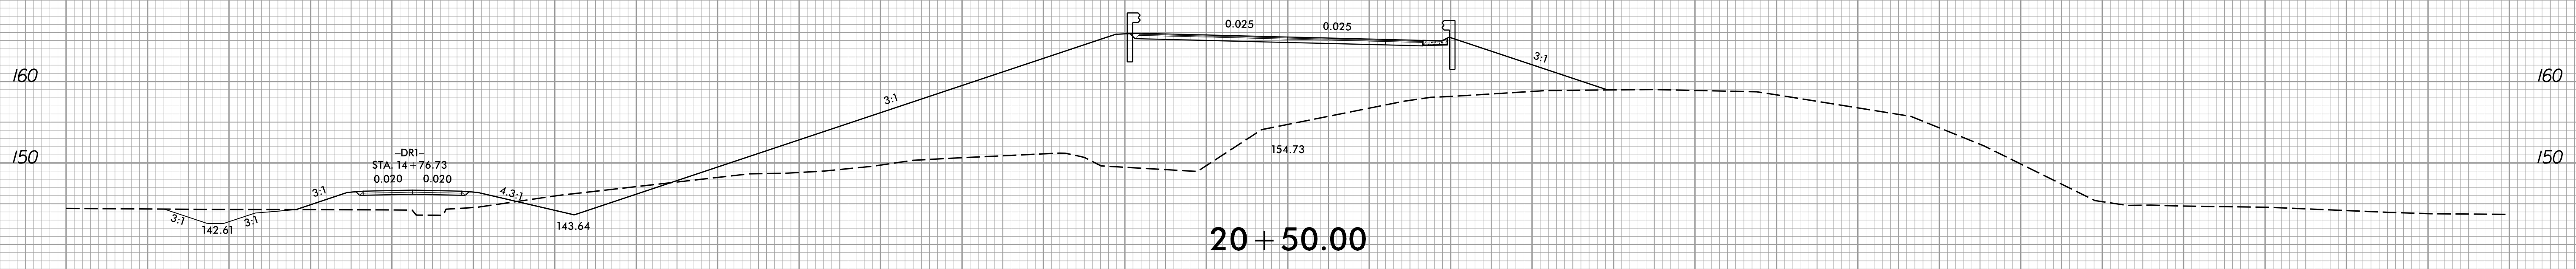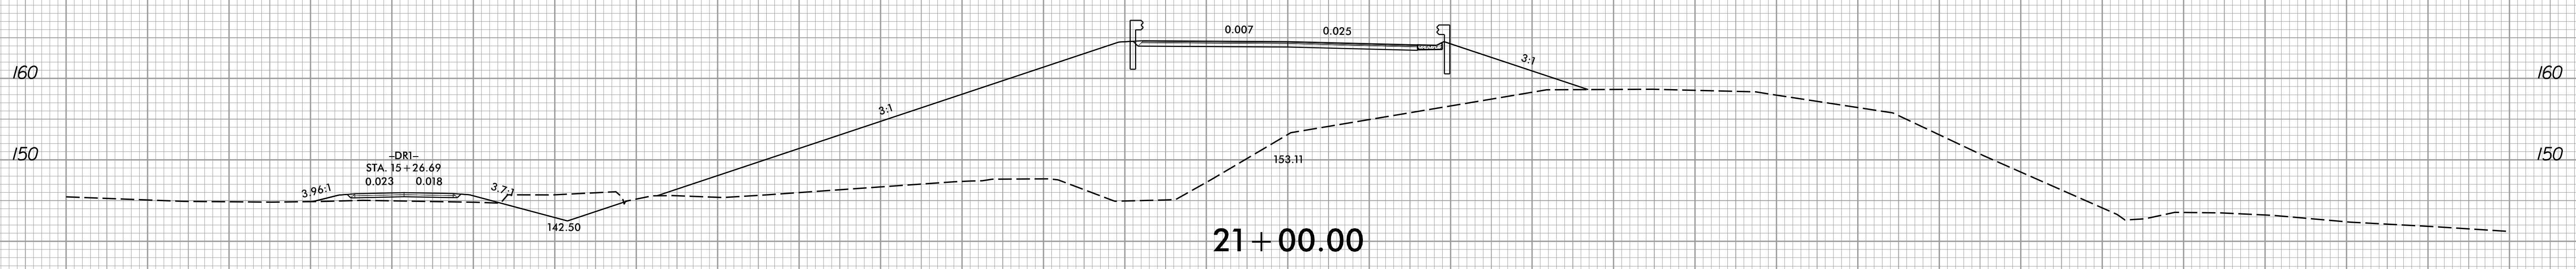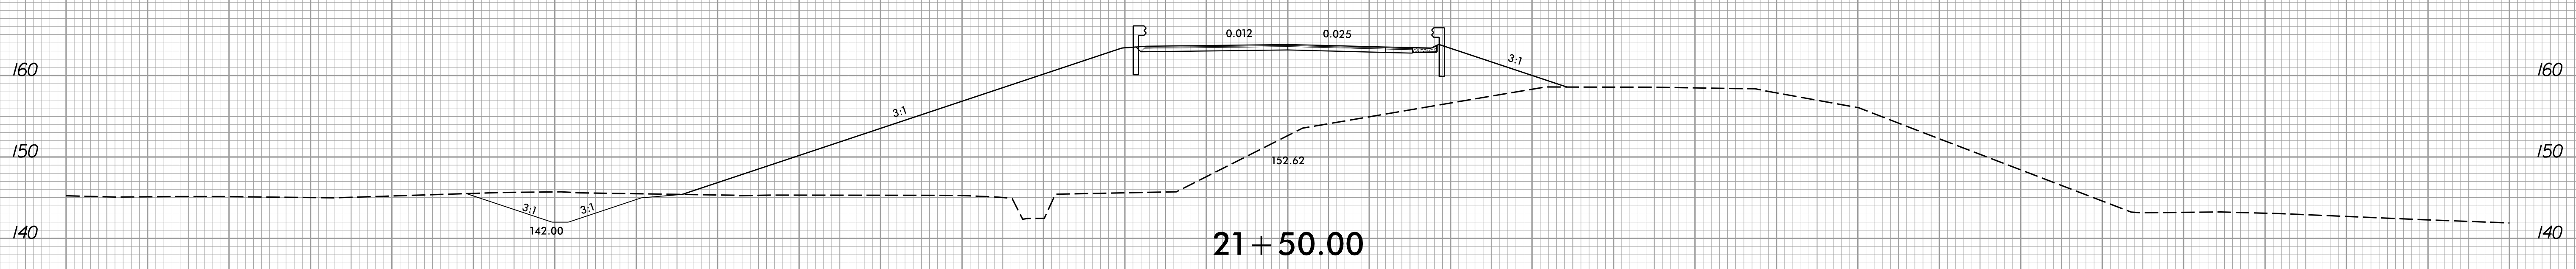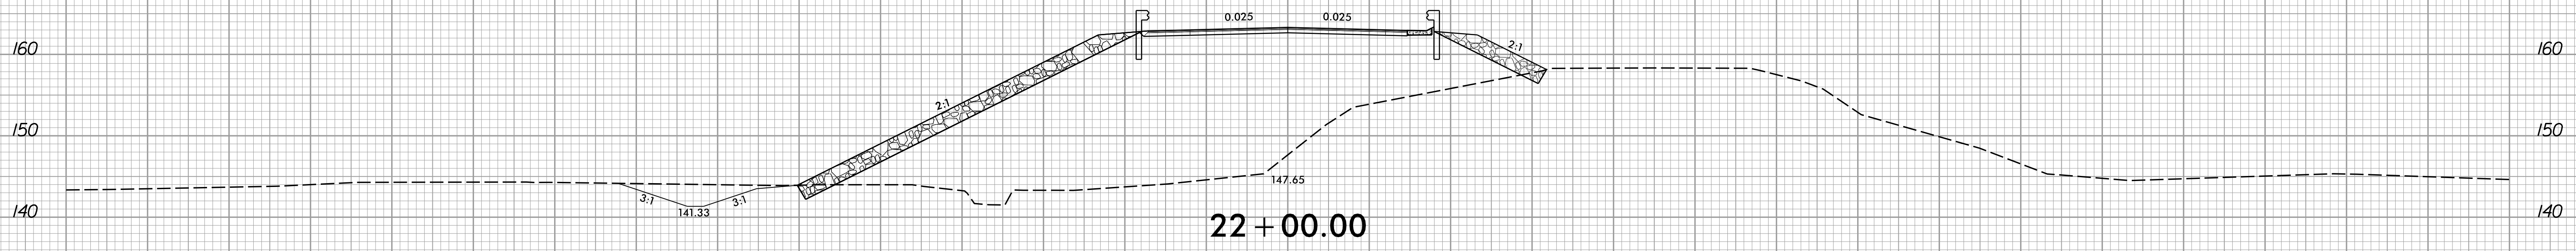

-LREV-


150 140 130 120 110 100 90 80 70 60 50 40 30 20 10 0 10 20 30 40 50 60 70 80 90 100 110 120 130 140 150

8/23/99

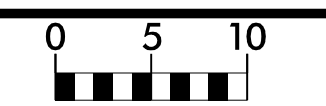

PROJ. REFERENCE NO.	SHEET NO.
B-5947	X-6


150 140 130 120 110 100 90 80 70 60 50 40 30 20 10 0 10 20 30 40 50 60 70 80 90 100 110 120 130 140 150

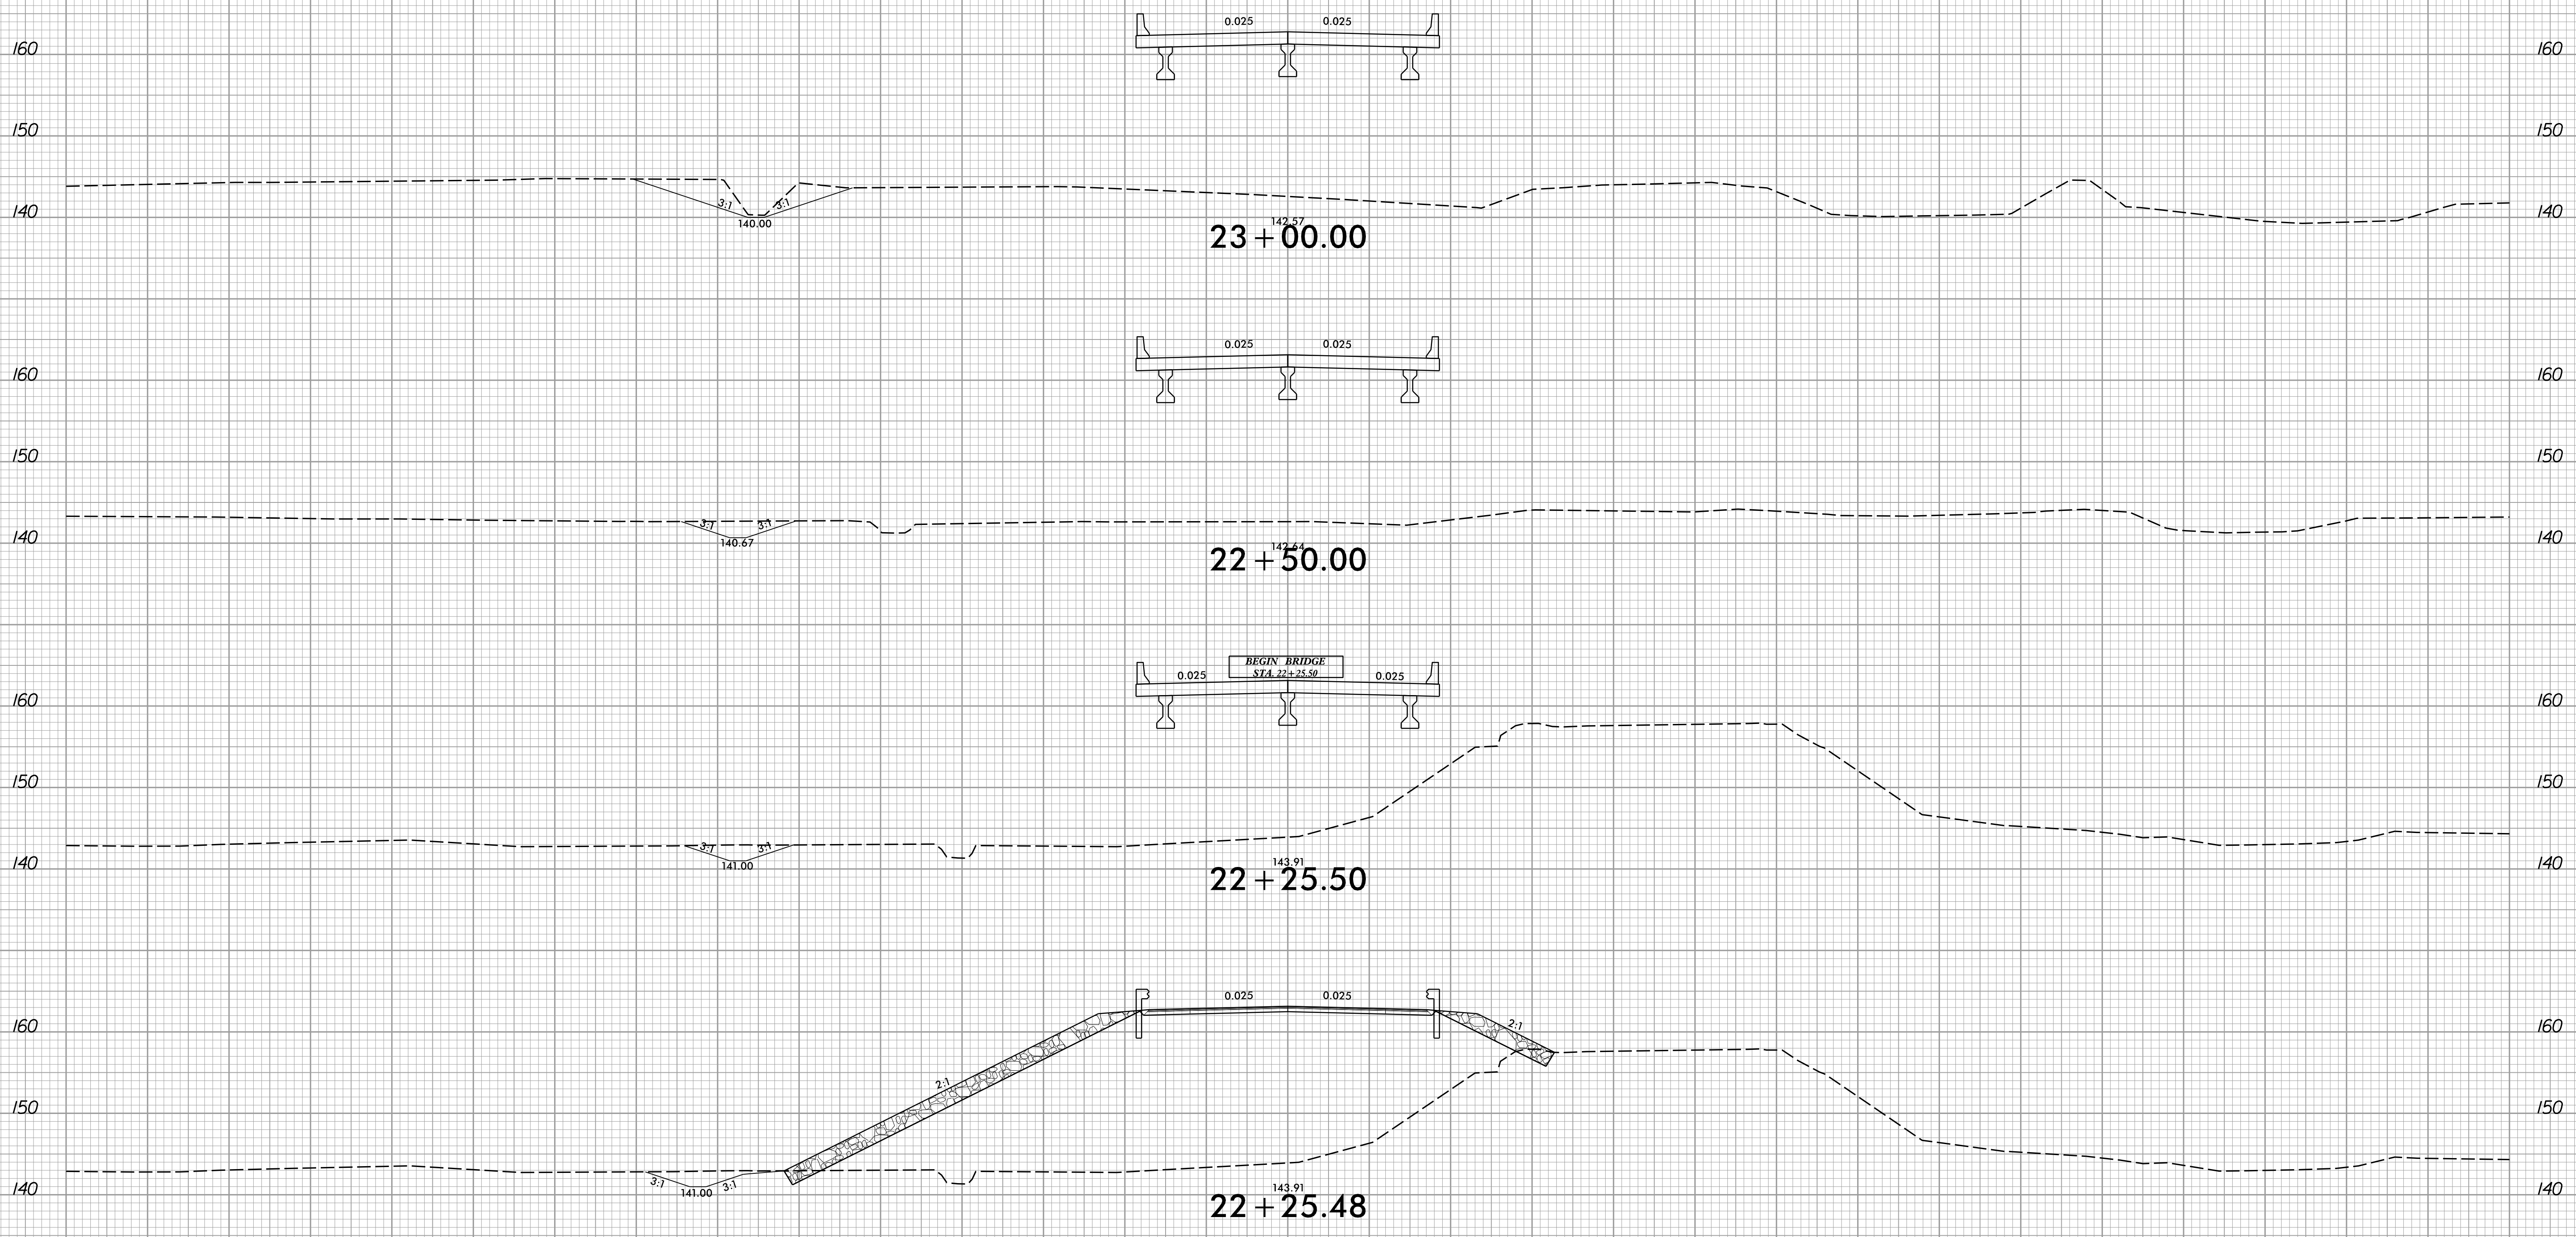


-LREV-

12/22/2021 10:58:57 AM RDY\_XPL.dgn

8/23/99

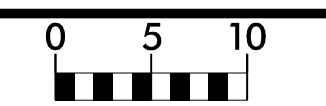

PROJ. REFERENCE NO.	SHEET NO.
B-5947	X-7

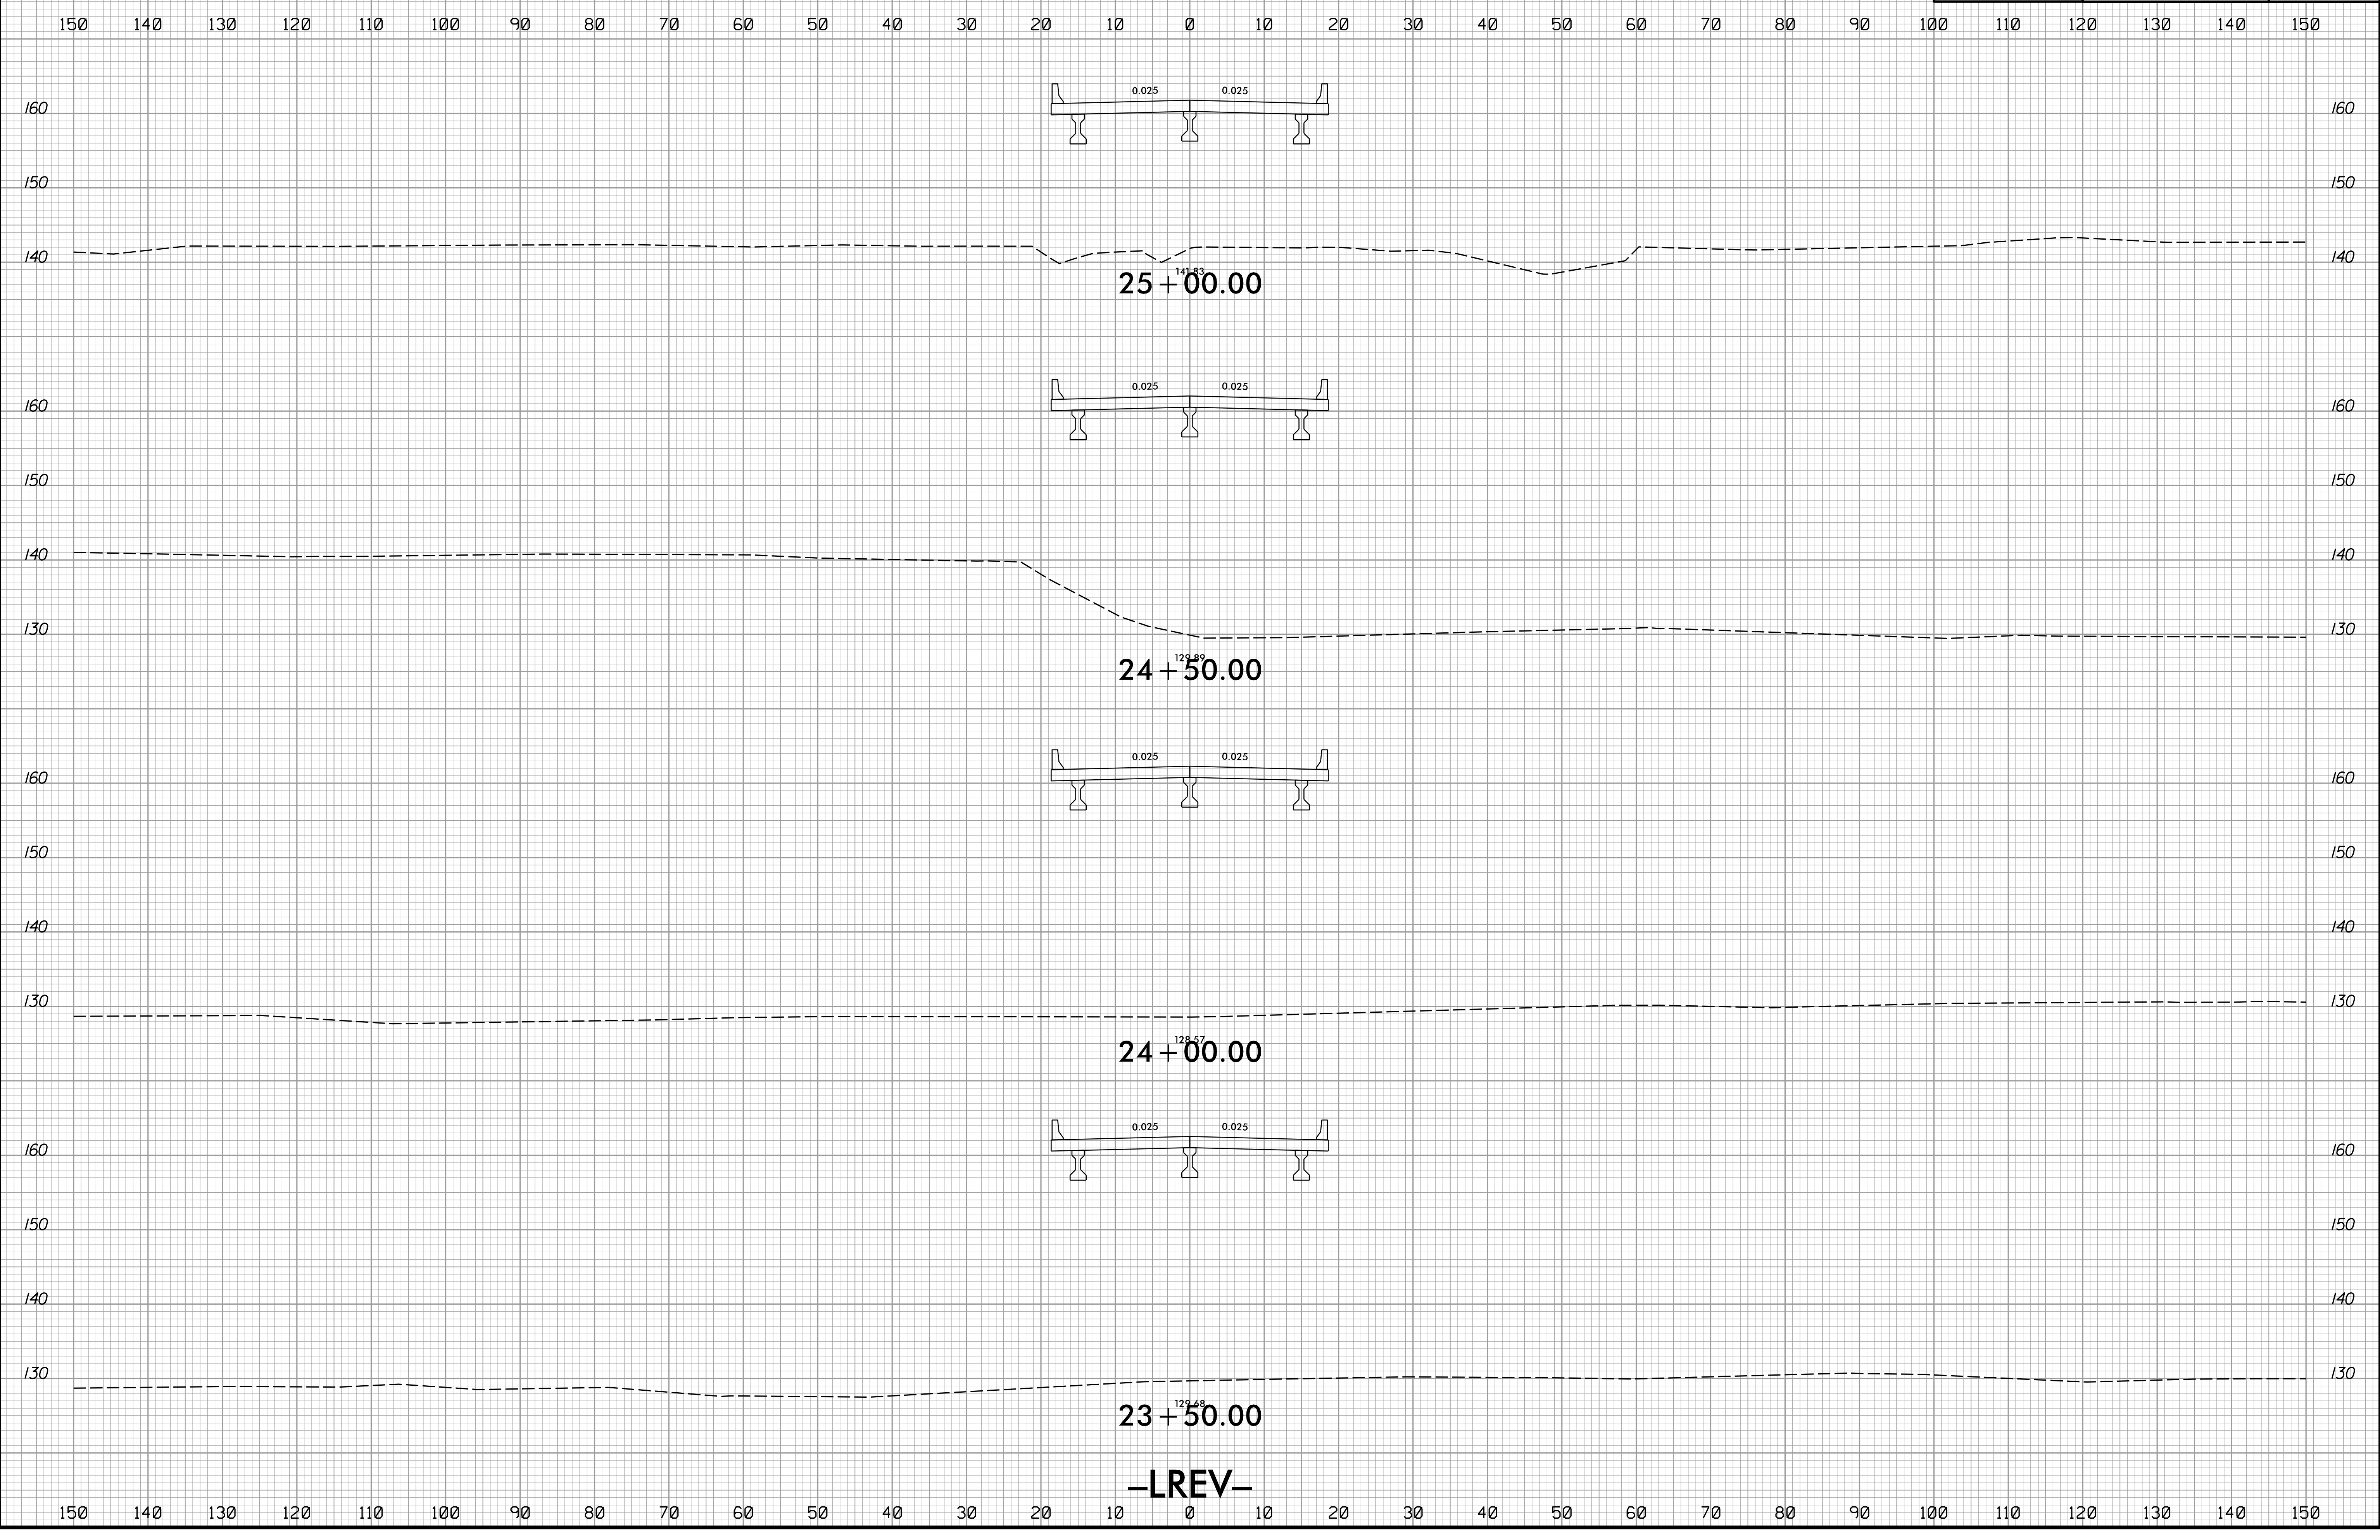


-LREV-

12/22/2021 11:58:47 AM RDY\_XPL.dgn







8/23/99

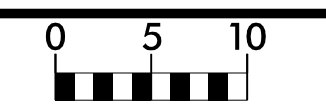

PROJ. REFERENCE NO.	SHEET NO.
B-5947	X-8

150 140 130 120 110 100 90 80 70 60 50 40 30 20 10 0 10 20 30 40 50 60 70 80 90 100 110 120 130 140 150

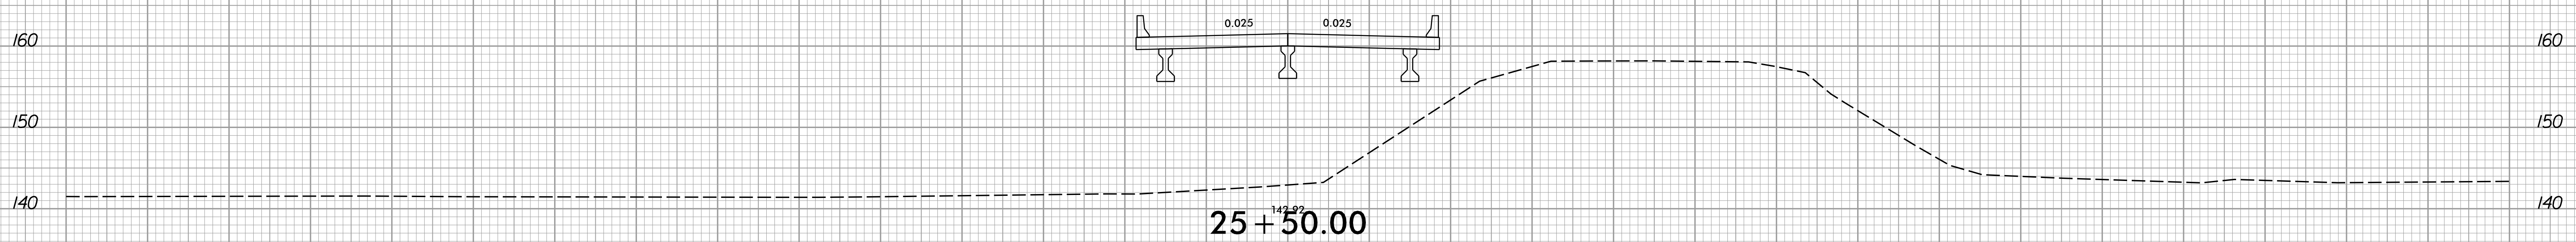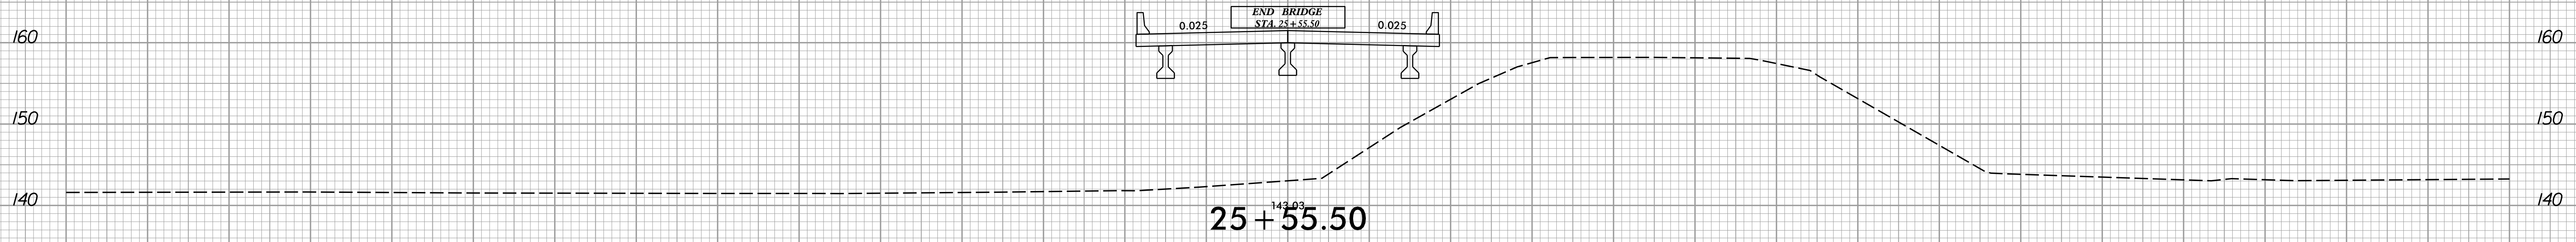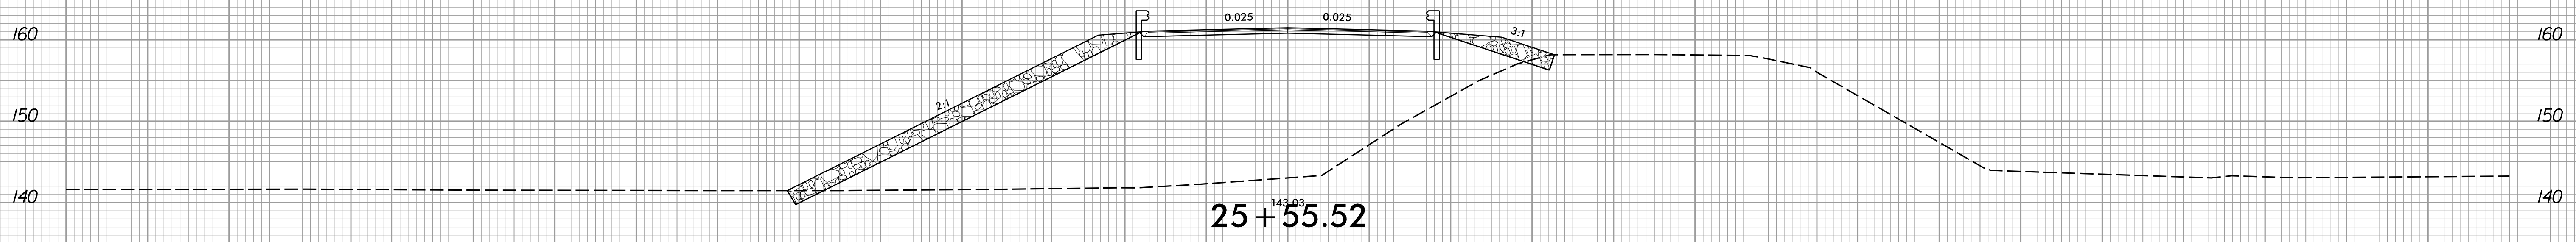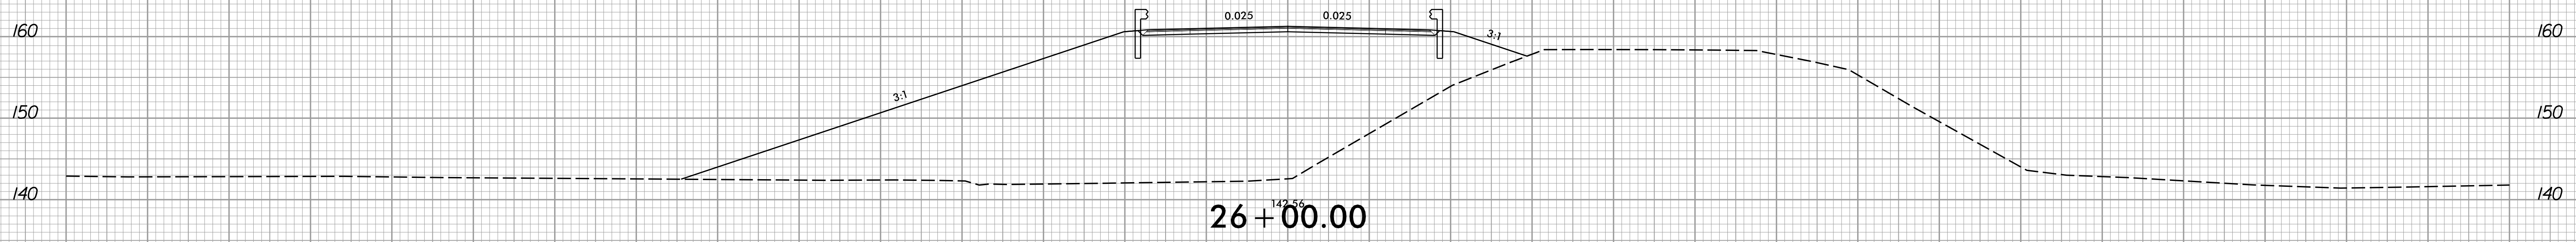


-LREV-

150 140 130 120 110 100 90 80 70 60 50 40 30 20 10 0 10 20 30 40 50 60 70 80 90 100 110 120 130 140 150






12/22/2021 11:58:57 AM RDY\_XPL.dgn

8/23/99

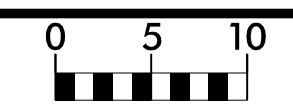

PROJ. REFERENCE NO.	SHEET NO.
B-5947	X-9

150 140 130 120 110 100 90 80 70 60 50 40 30 20 10 0 10 20 30 40 50 60 70 80 90 100 110 120 130 140 150

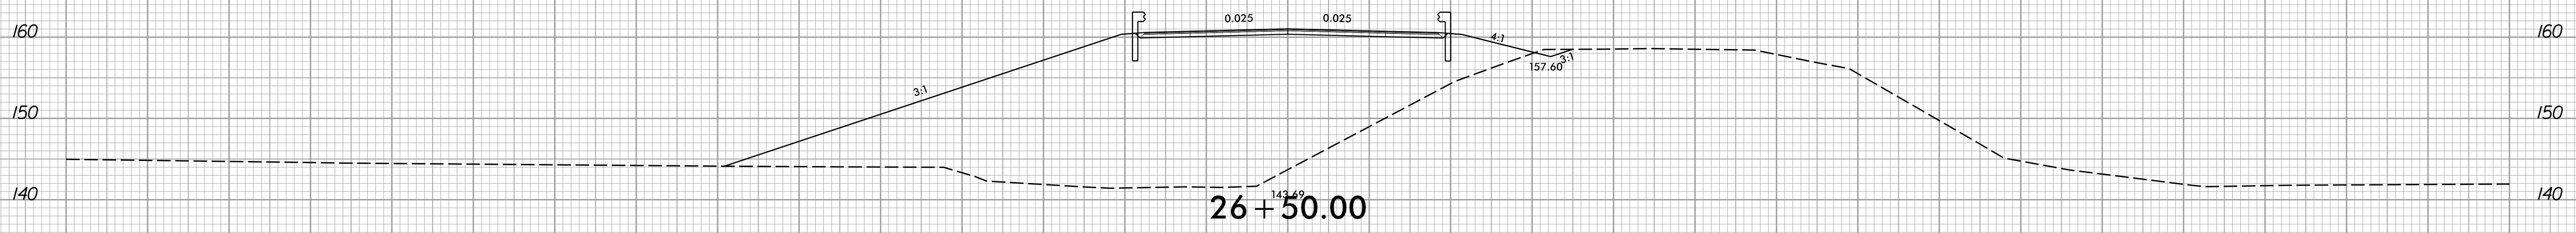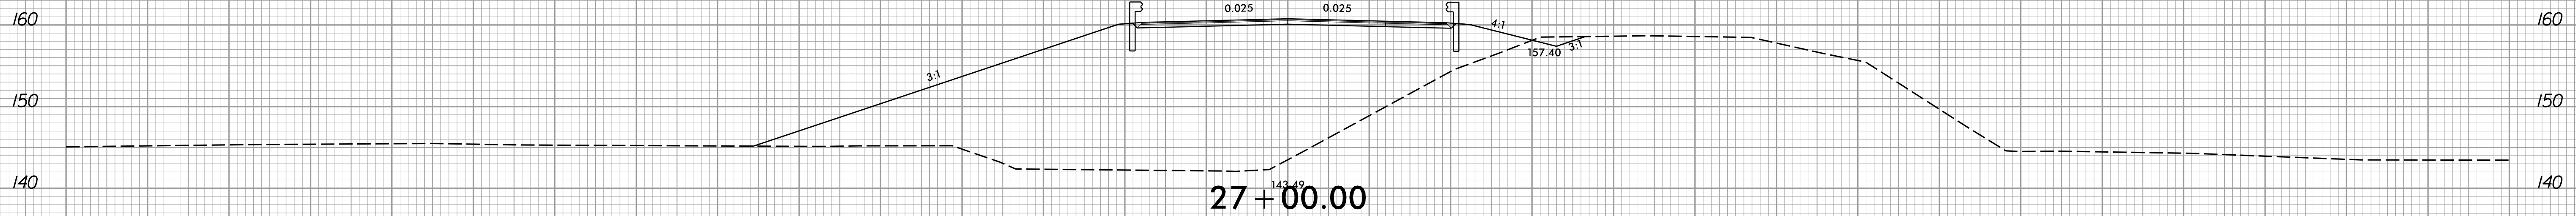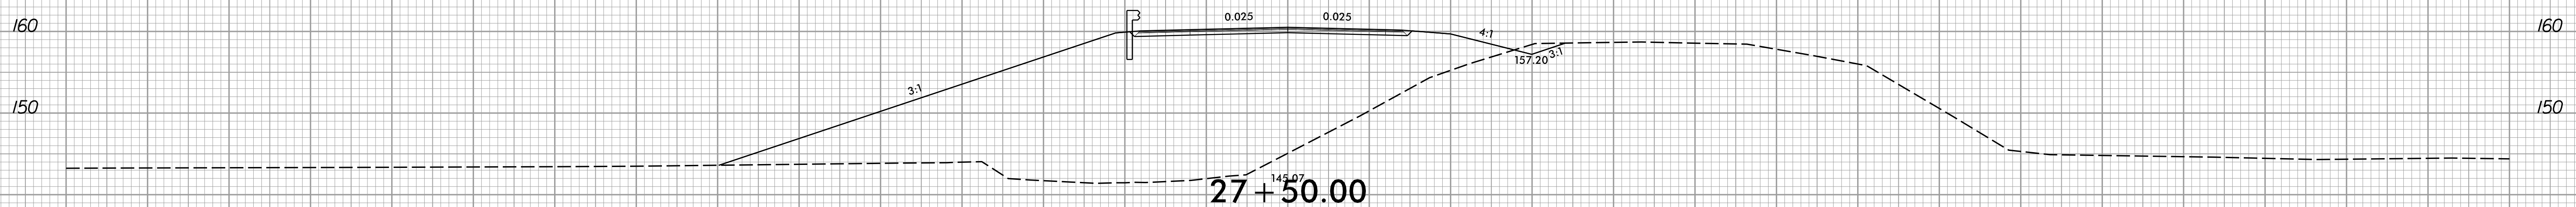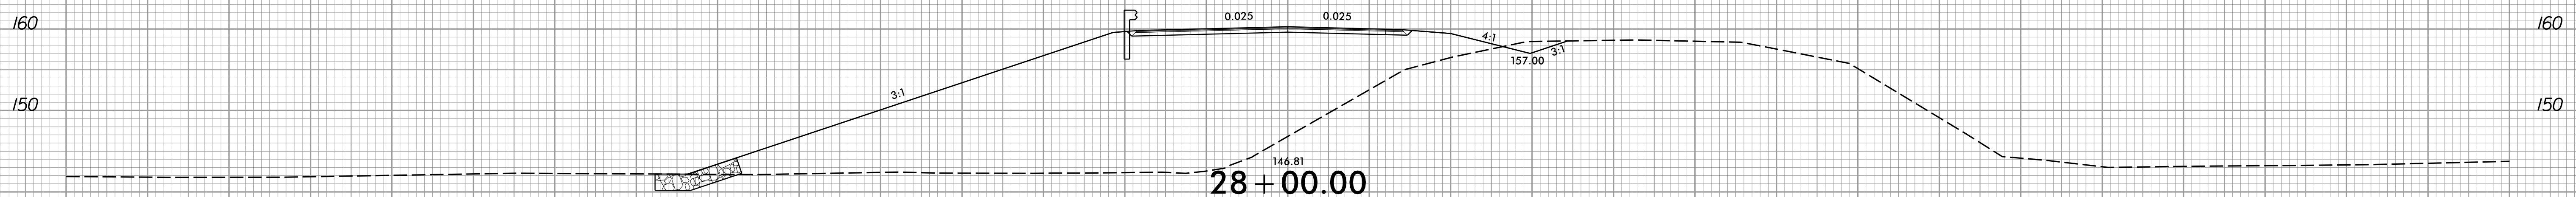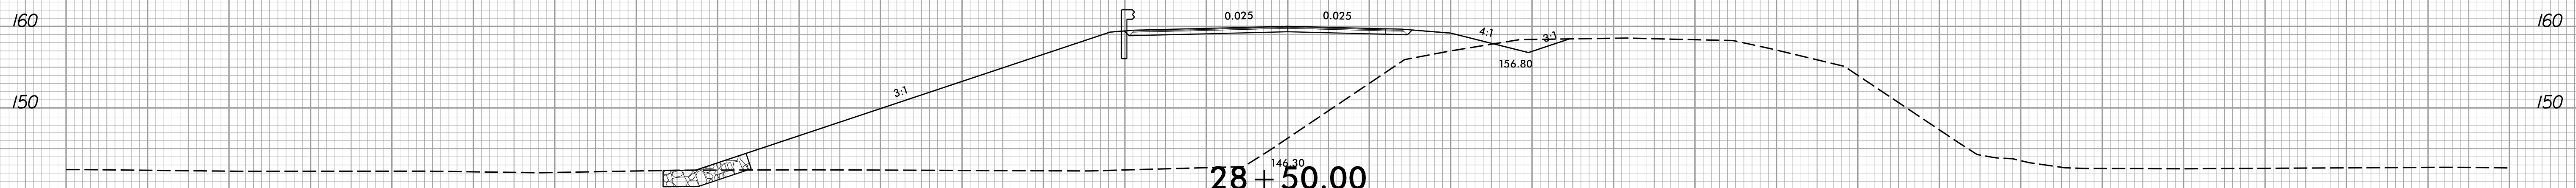


-LREV-

150 140 130 120 110 100 90 80 70 60 50 40 30 20 10 0 10 20 30 40 50 60 70 80 90 100 110 120 130 140 150


12/22/2021 11:58:54 AM RDY\_XPL.dgn

8/23/99

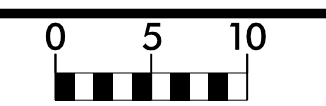

PROJ. REFERENCE NO.	SHEET NO.
B-5947	X-10


150 140 130 120 110 100 90 80 70 60 50 40 30 20 10 0 10 20 30 40 50 60 70 80 90 100 110 120 130 140 150

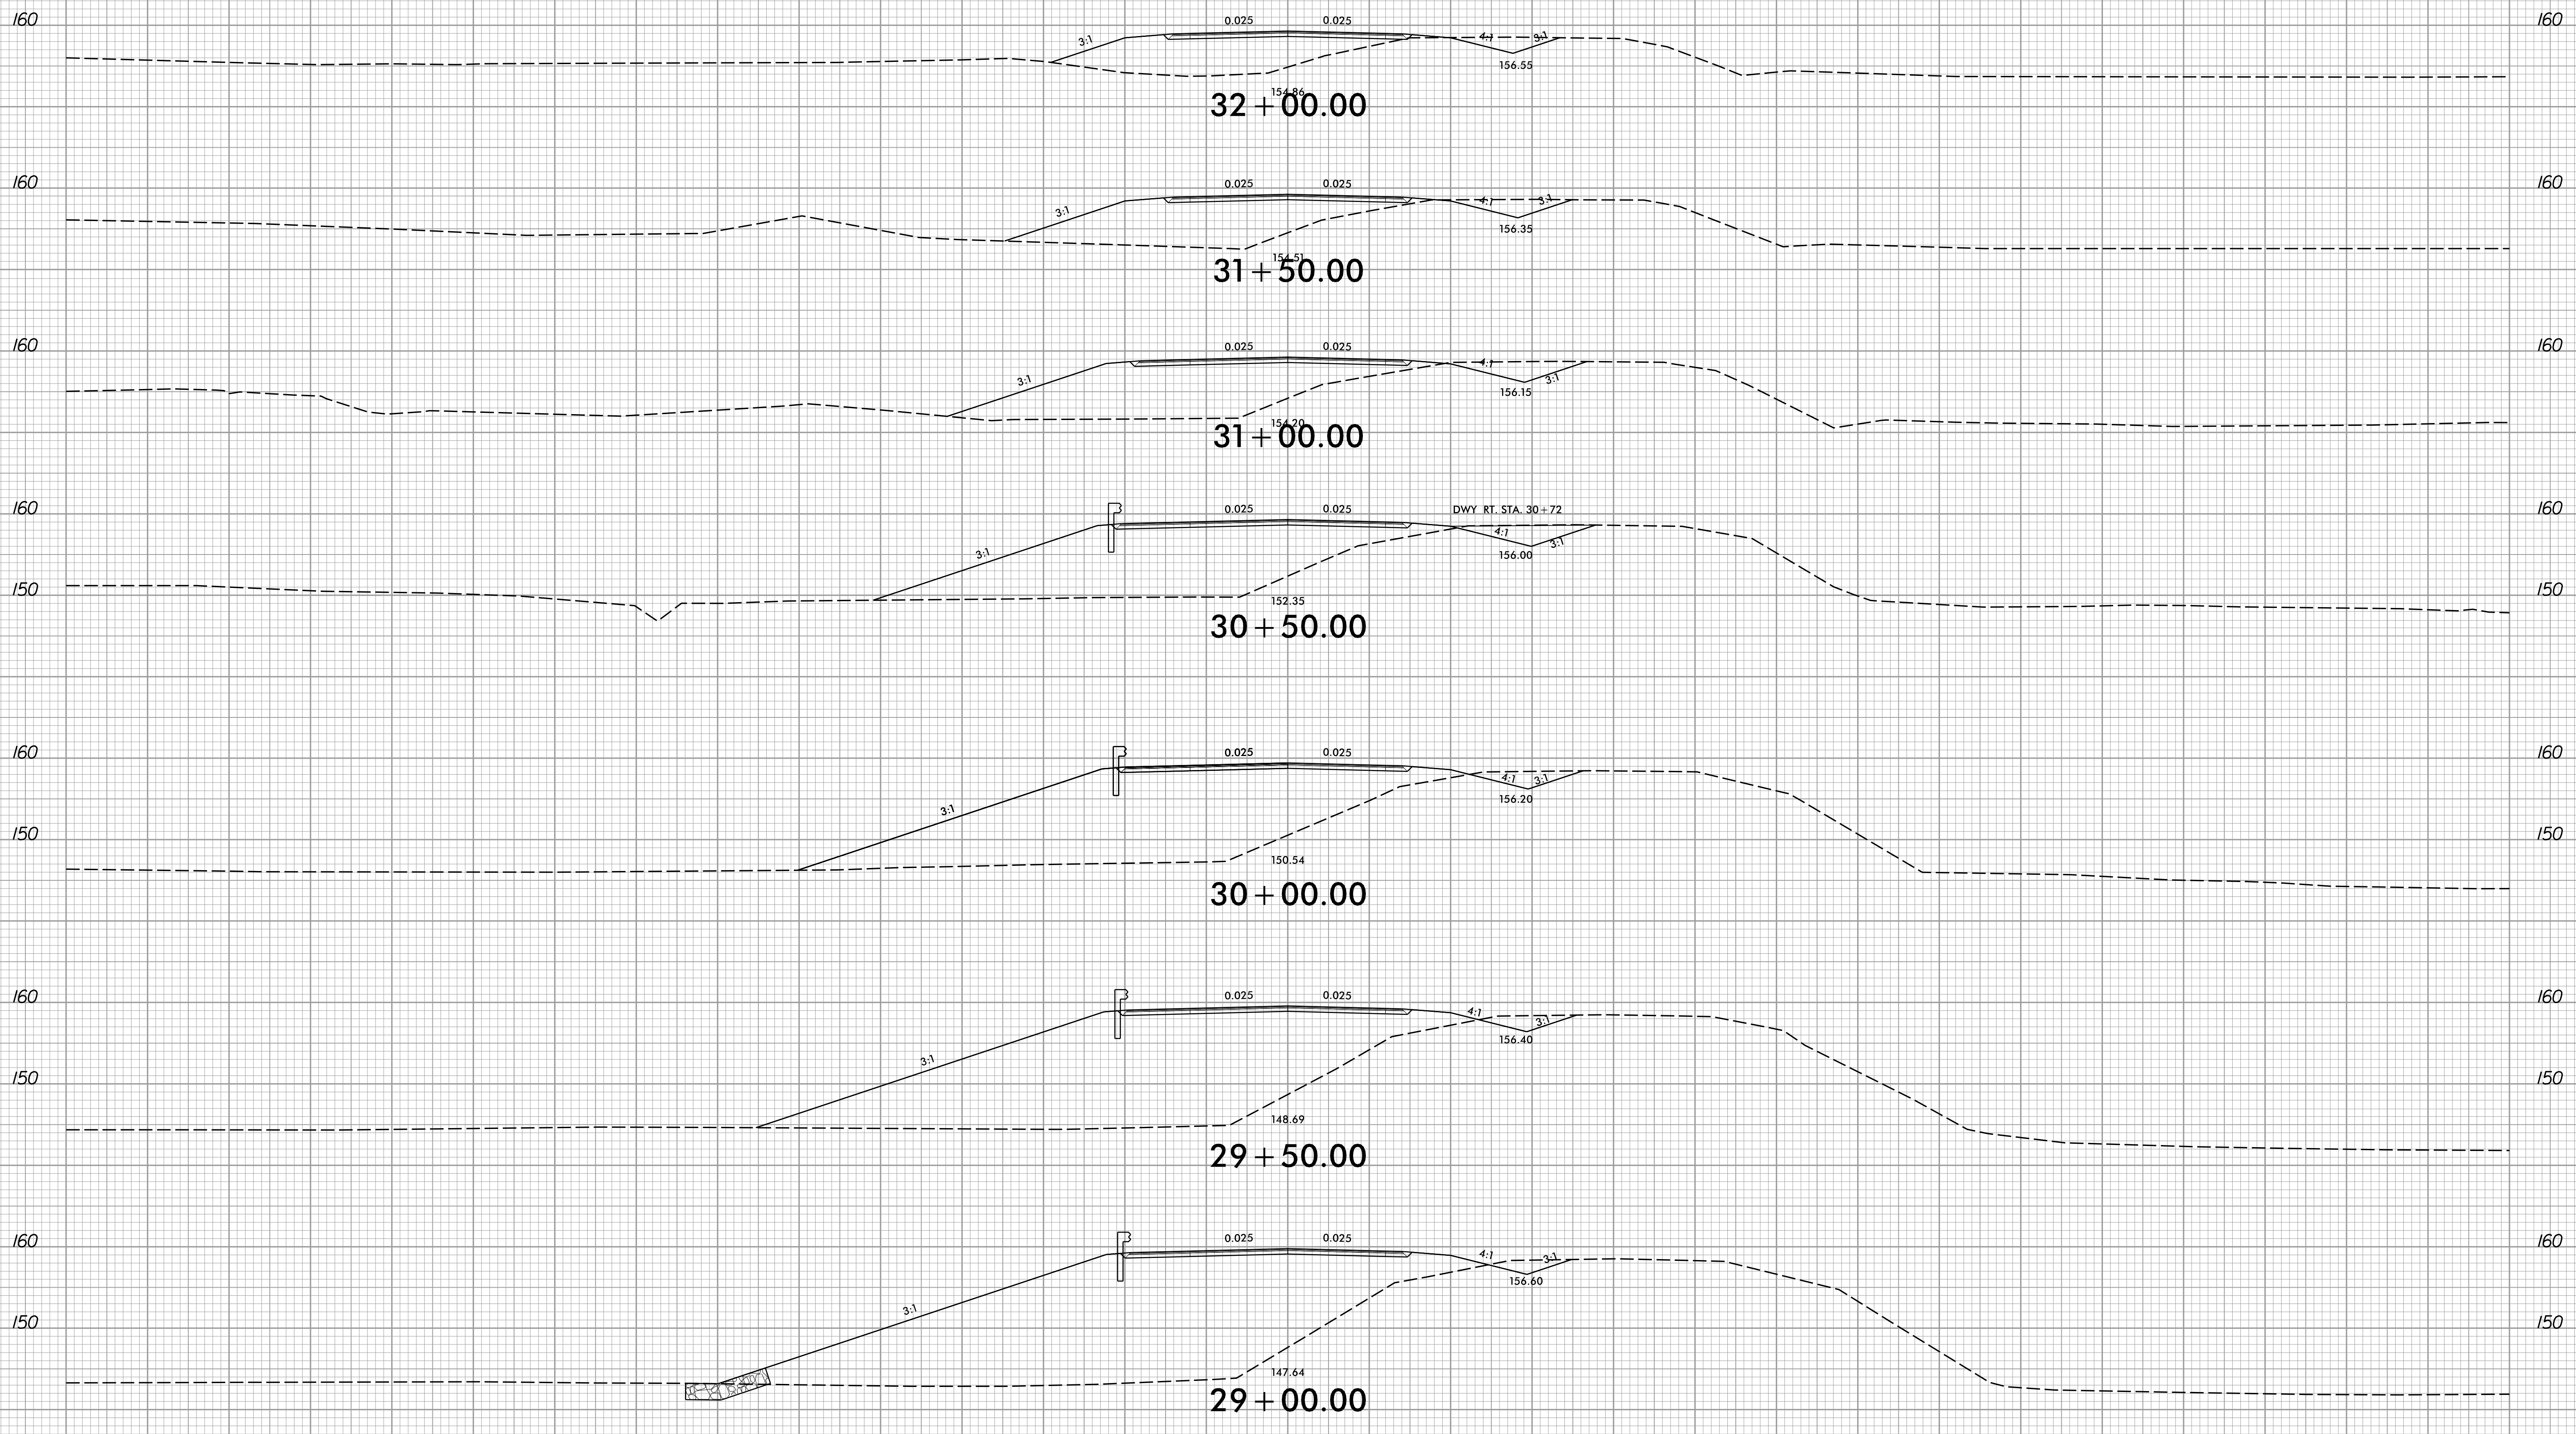

-LREV-


12/22/2021 10:58:57 AM RDY\_XPL.dgn

8/23/99

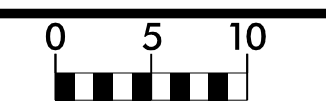


PROJ. REFERENCE NO.	SHEET NO.
B-5947	X-11

150 140 130 120 110 100 90 80 70 60 50 40 30 20 10 0 10 20 30 40 50 60 70 80 90 100 110 120 130 140 150

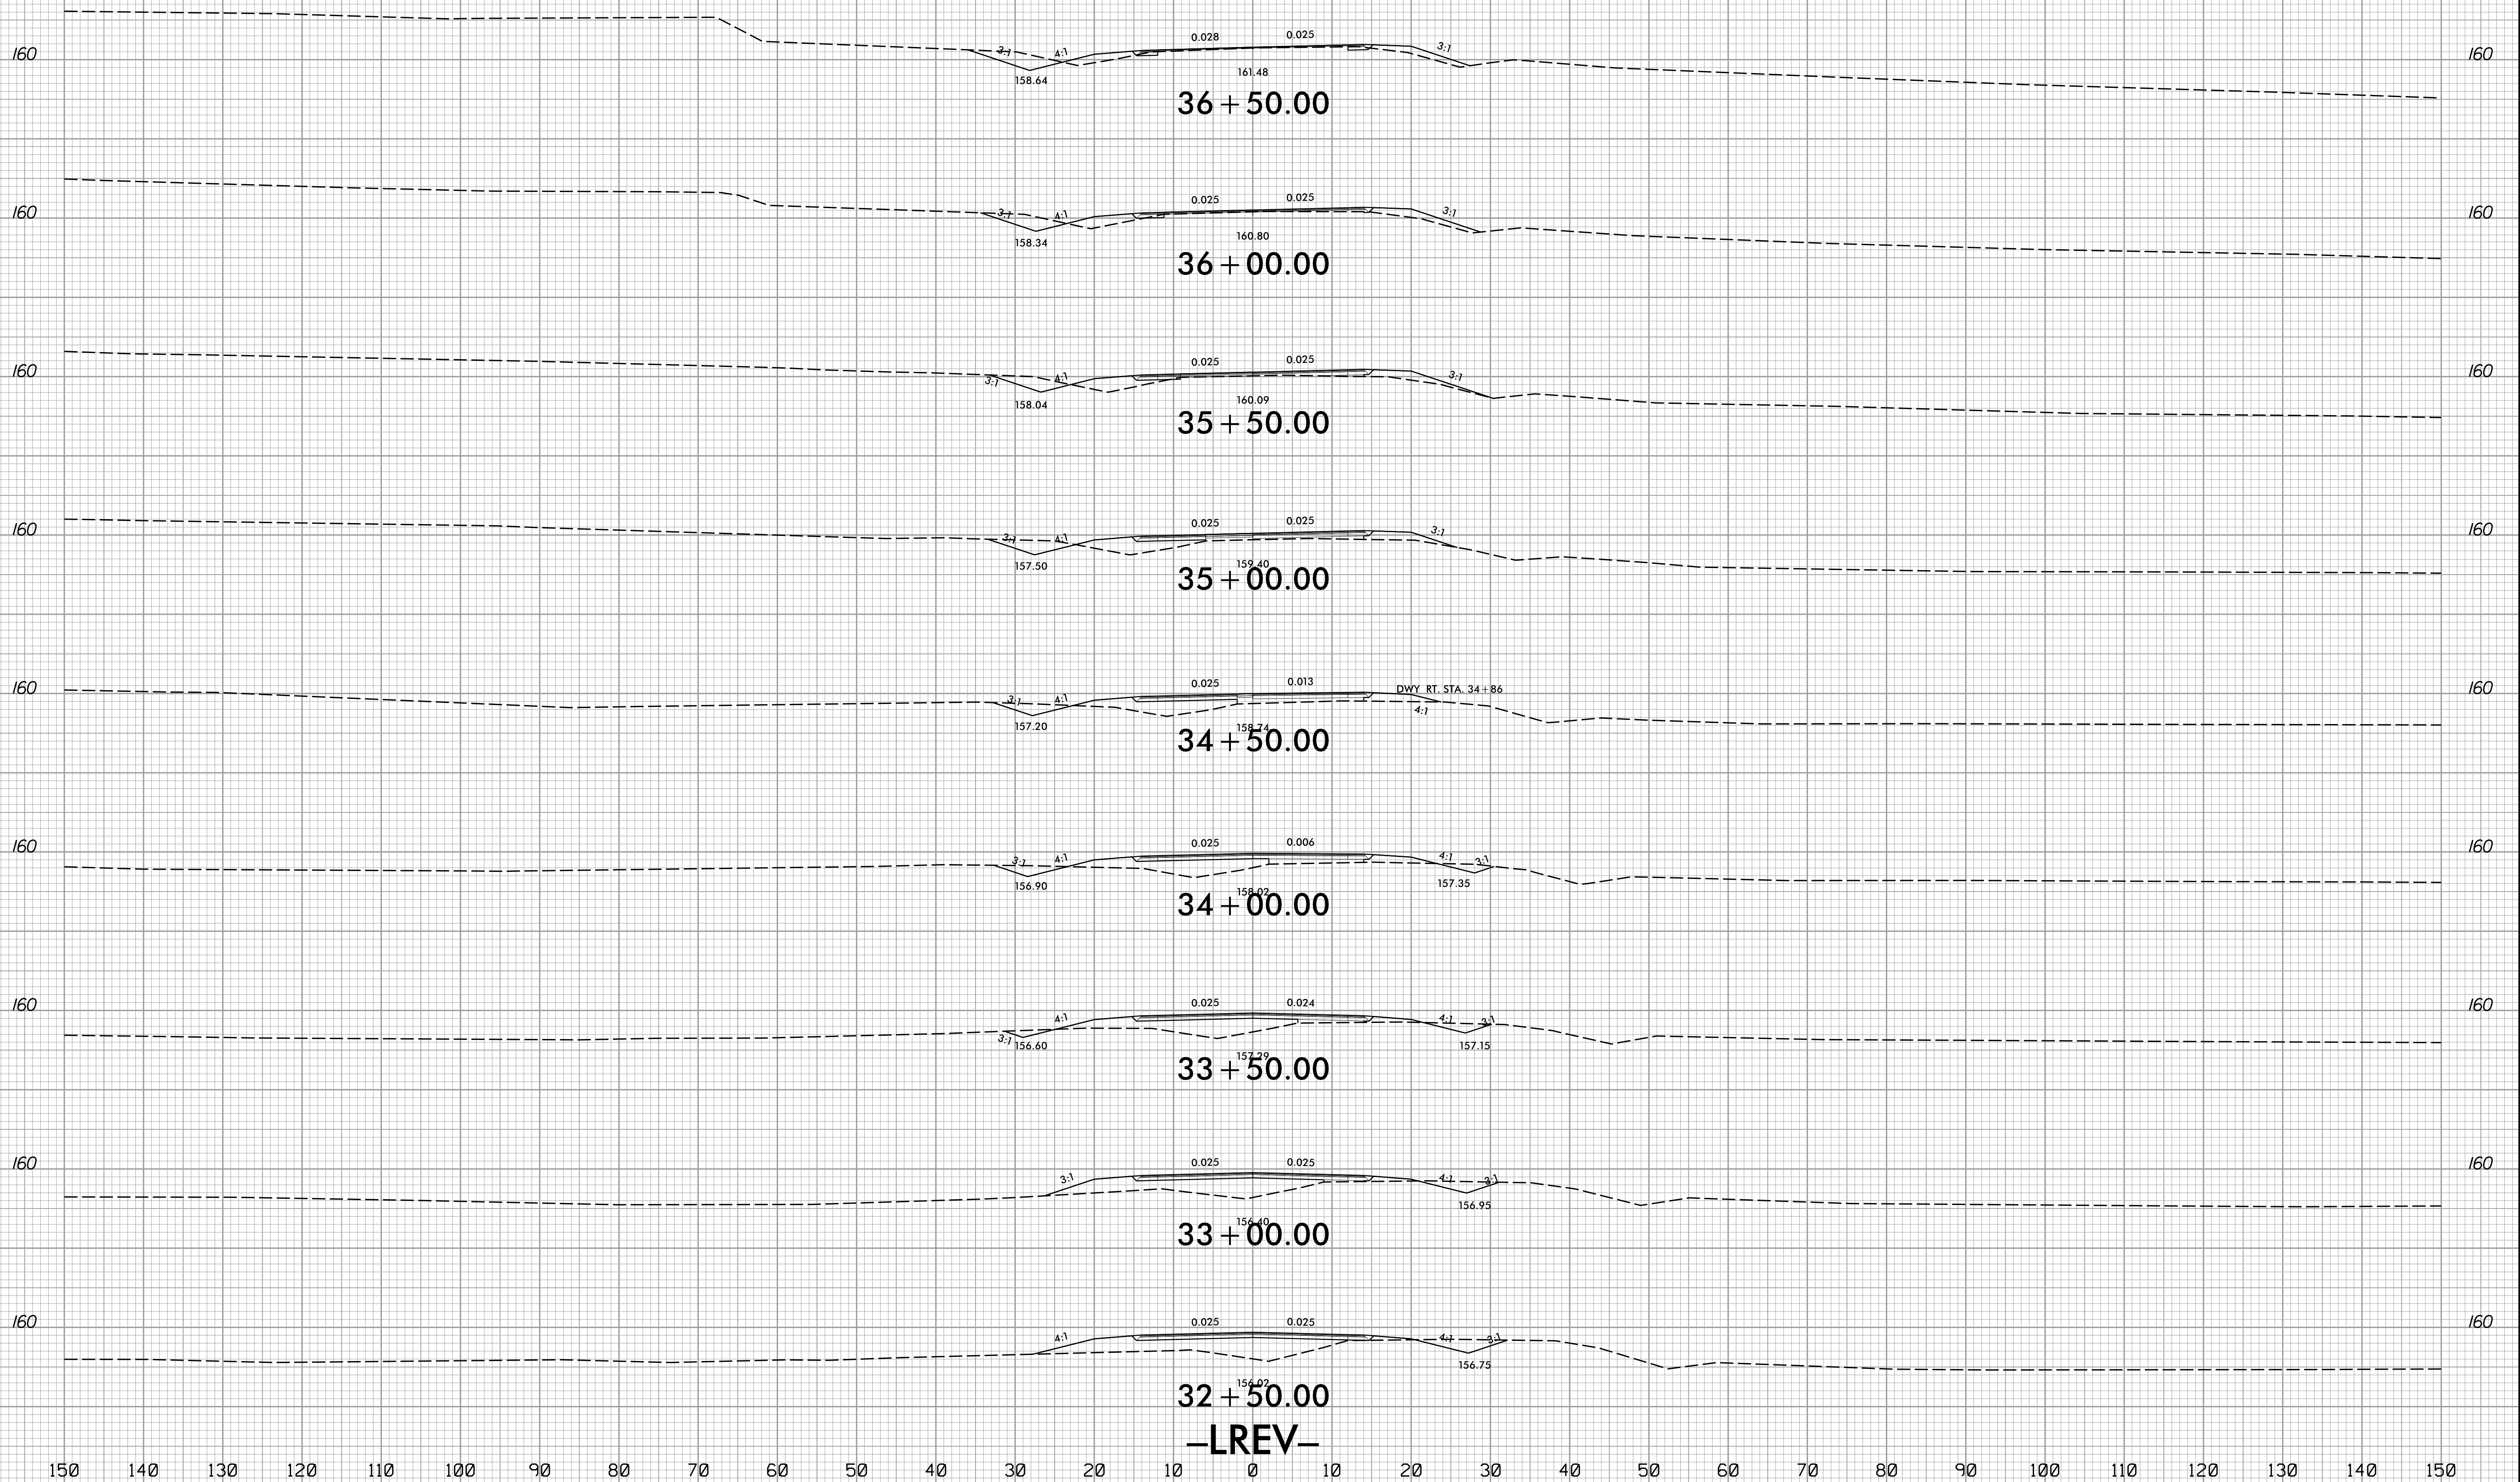


12/22/2021 11:58:57 AM RDY\_XPL.dgn

8/23/99

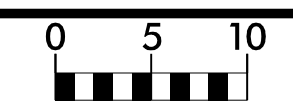


PROJ. REFERENCE NO.	SHEET NO.
B-5947	X-12

150 140 130 120 110 100 90 80 70 60 50 40 30 20 10 0 10 20 30 40 50 60 70 80 90 100 110 120 130 140 150

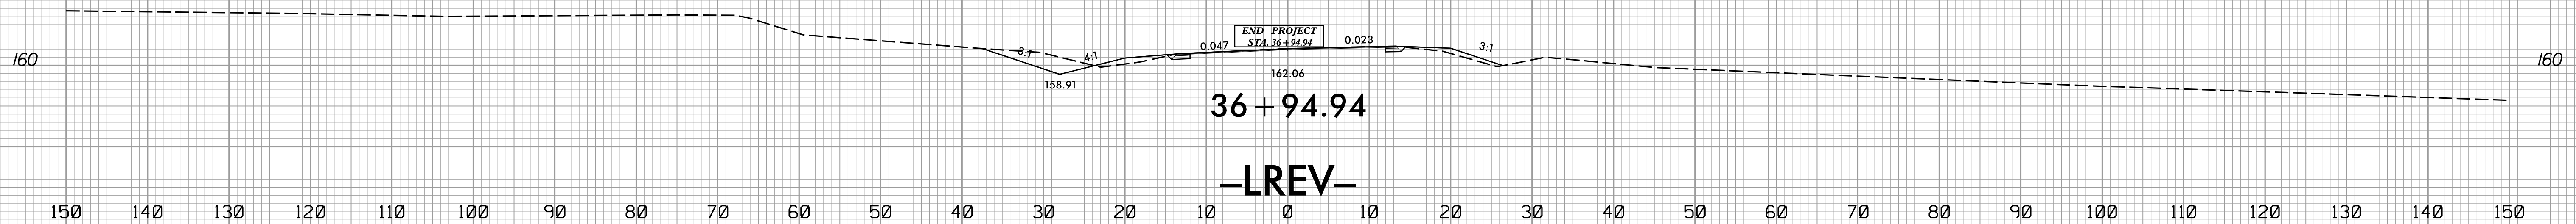


12/22/2021 11:58:54 AM J:\ERD\B-5947.RDY.XPL.dgn

8/23/99

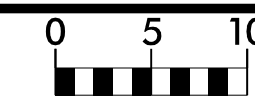


PROJ. REFERENCE NO.	SHEET NO.
B-5947	X-13


150 140 130 120 110 100 90 80 70 60 50 40 30 20 10 0 10 20 30 40 50 60 70 80 90 100 110 120 130 140 150

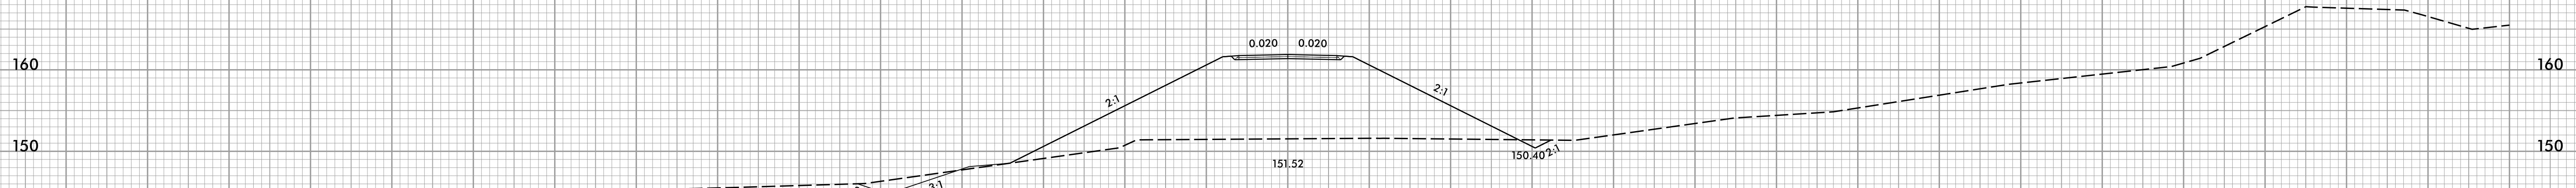


**12 + 50.00**

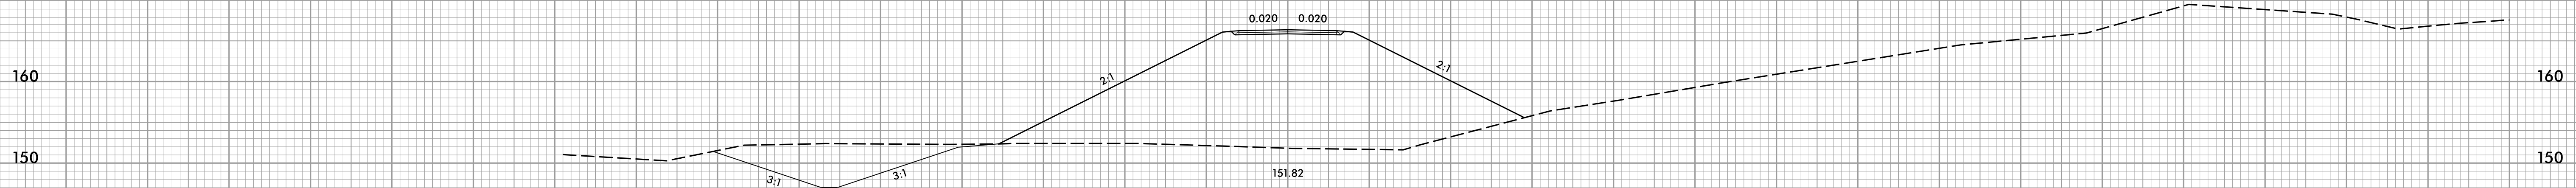


**12 + 00.00**

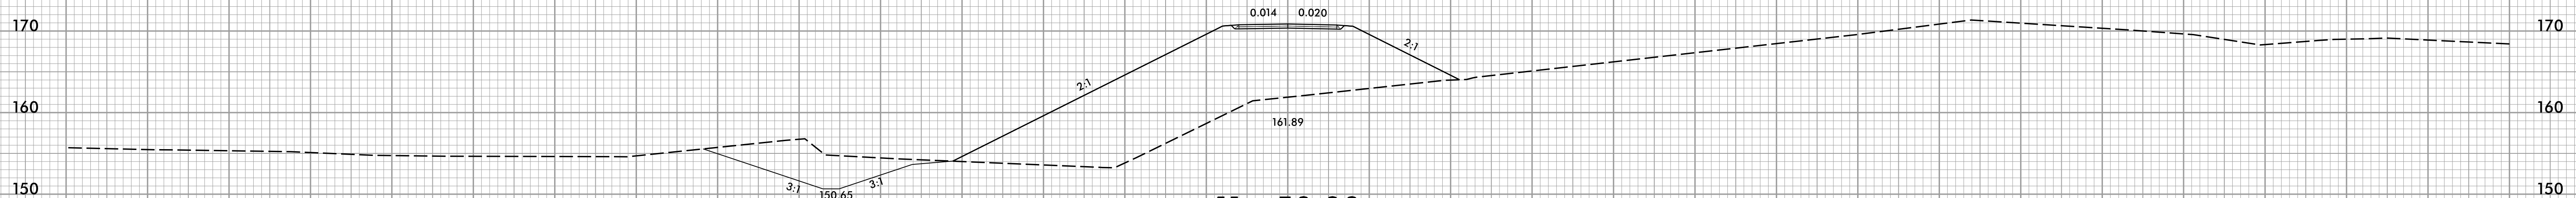

**11 + 50.00**

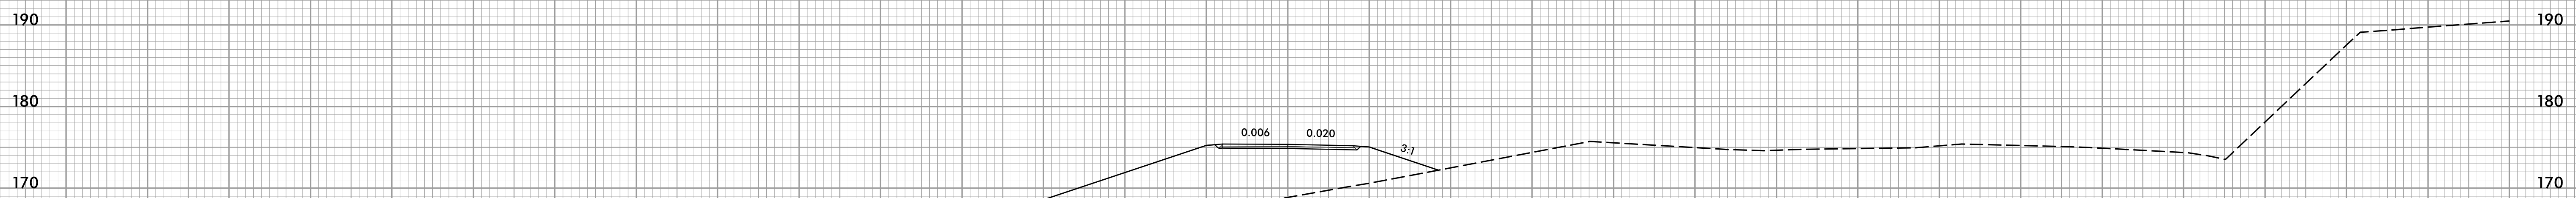

**11 + 00.00**

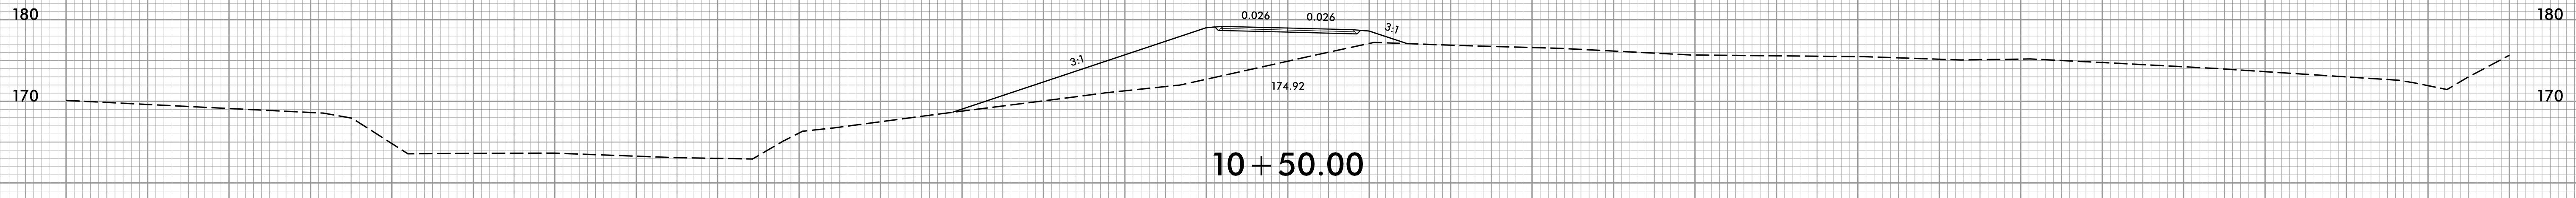


**10 + 50.00**

**-DRI-**

150 140 130 120 110 100 90 80 70 60 50 40 30 20 10 0 10 20 30 40 50 60 70 80 90 100 110 120 130 140 150

9/26/2022  
11:58:54 AM  
J:\B-5947-RDY-XPL-DRI.dgn

8/23/99

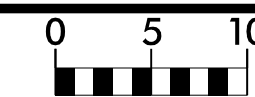

PROJ. REFERENCE NO.  
B-5947

SHEET NO.  
X-14

150 140 130 120 110 100 90 80 70 60 50 40 30 20 10 0 10 20 30 40 50 60 70 80 90 100 110 120 130 140 150

15 + 50.00

15 + 00.00

14 + 50.00

14 + 00.00

13 + 50.00

13 + 00.00

-DRI-

0.020 0.020 4:1

0.020 0.020 3:1

0.020 0.020 4:1

0.020 0.020 4:1

0.020 0.020 2:1

0.020 0.020 2:1

3:1 142.54 3:1

3:1 142.70 3:1

3:1 142.85 3:1

3:1 143.03 3:1

3:1 143.20 3:1

SHEAR

SHEAR

SHEAR

SHEAR

SHEAR

145.55

144.20

145.16

145.79

147.72

148.73

143.11

144.67

146.48

148.34

149.94

9/26/2022  
13:58:57 RDY.XPL DRI.dgn  
J:\ERD\PROJ\13