



PAVEMENT SCHEDULE

B1	OGAFC
C1	2" S9.5D
D1	2.5" I19.0C
E1	5" B25.0C
U1	EXIST. PAVEMENT
V1	2.75" MILL
V2	2" MILL
V3	2.75"-6" MILL
V4	INCIDENTAL MILL
M	RUMBLE STRIPS
Z	SHOULDER RECON


NOTE: PAVEMENT EDGE SLOPES ARE 1:1 UNLESS SHOWN OTHERWISE.

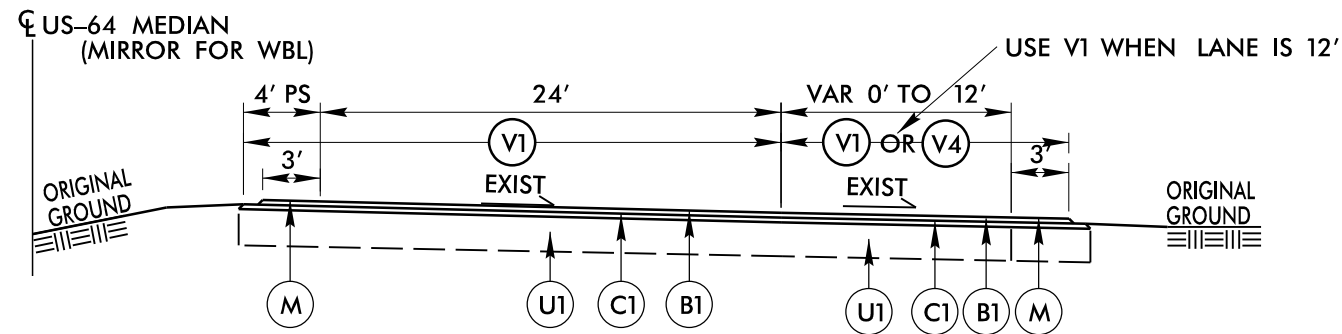


TYPICAL SECTION NO. 5  
US-64 @ RAMP

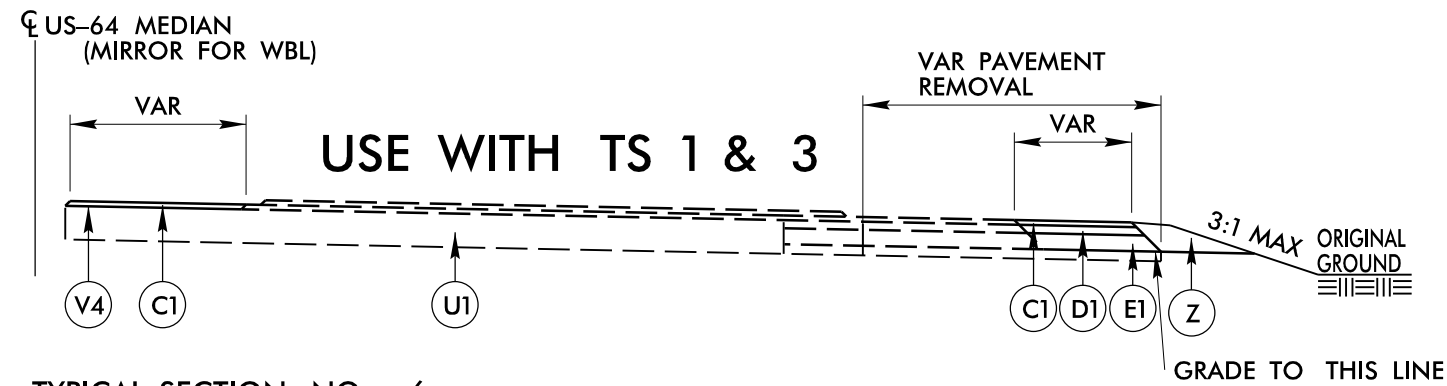


TYPICAL SECTION NO. 6  
US-64 EXTRA PAVEMENT @ OVERPASSES

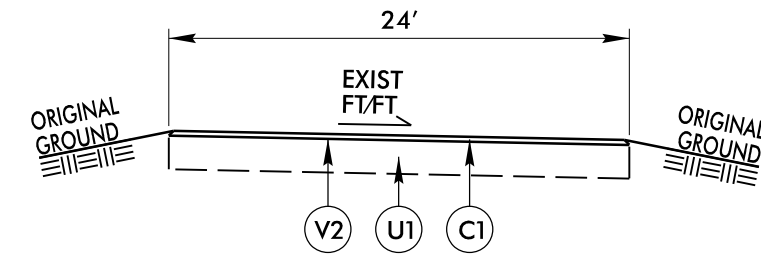

TYPICAL SECTION NO. 7  
ALL RAMP PAST GORE

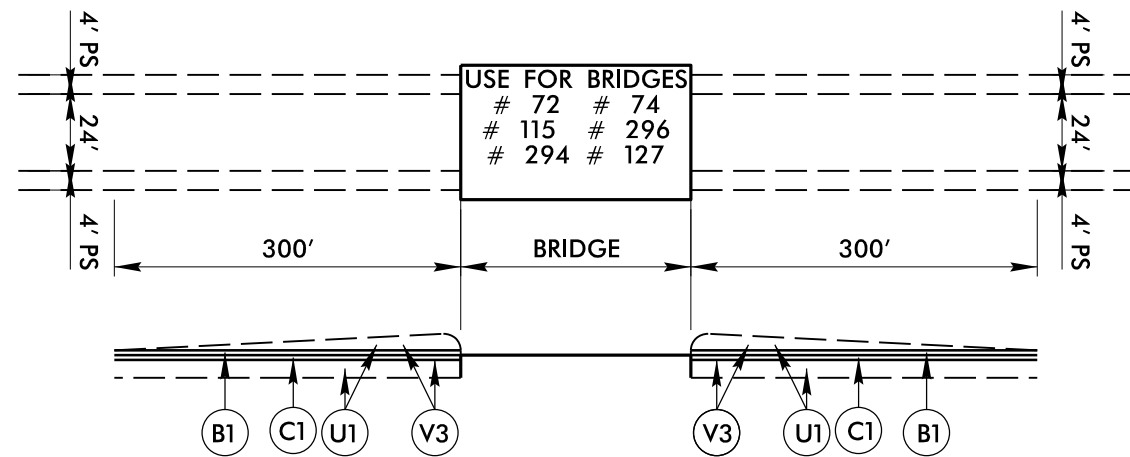

US-64 MILLING AT BRIDGE TO IMPROVE GRADE

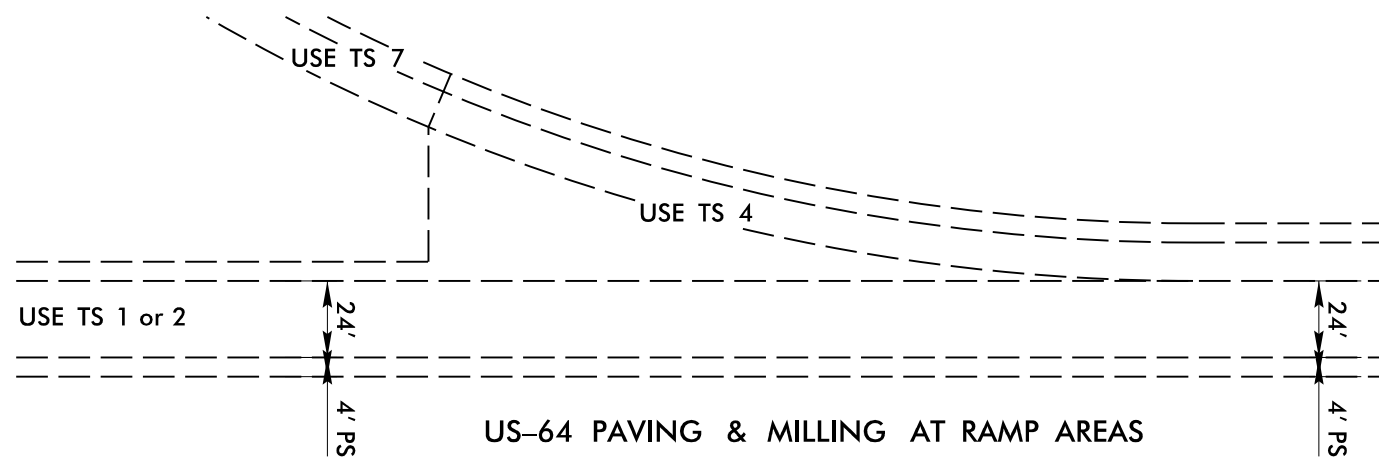

US-64 PAVING & MILLING AT RAMP AREAS