



501 QUANTITY REQ'D . 4 \_

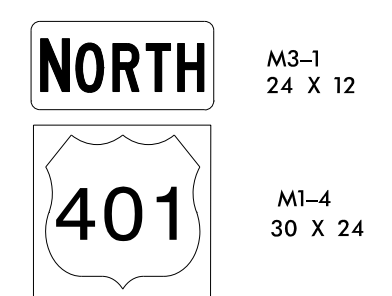

M3-1 24 X 12  
M1-4 30 X 24

ONE "U" POSTS PER SIGN


502 QUANTITY REQ'D . 4 \_

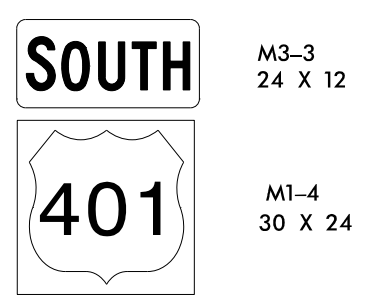

M3-3 24 X 12  
M1-4 30 X 24

ONE "U" POSTS PER SIGN


503 QUANTITY REQ'D . 3 \_

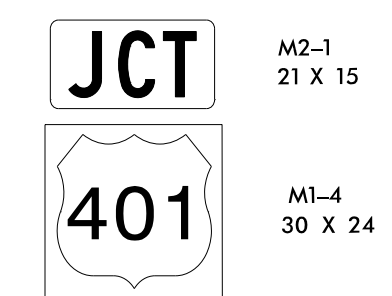

M2-1 21 X 15  
M1-4 30 X 24

ONE "U" POSTS PER SIGN


504 QUANTITY REQ'D . 1 \_

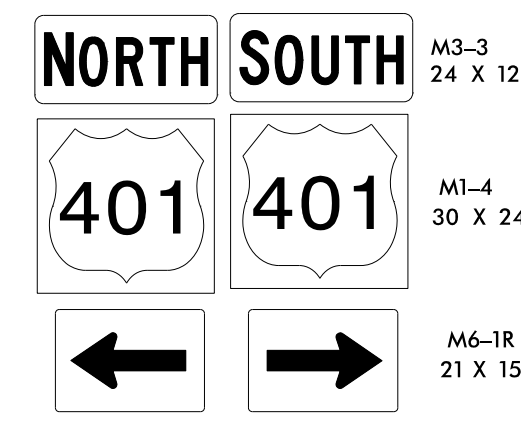

M3-1 24 X 12  
M1-4 30 X 24  
M6-1L 21 X 15  
M6-1R 21 X 15

MOUNT BELOW SIGN 303 IN 1 INSTALLATION


505 QUANTITY REQ'D . 1 \_

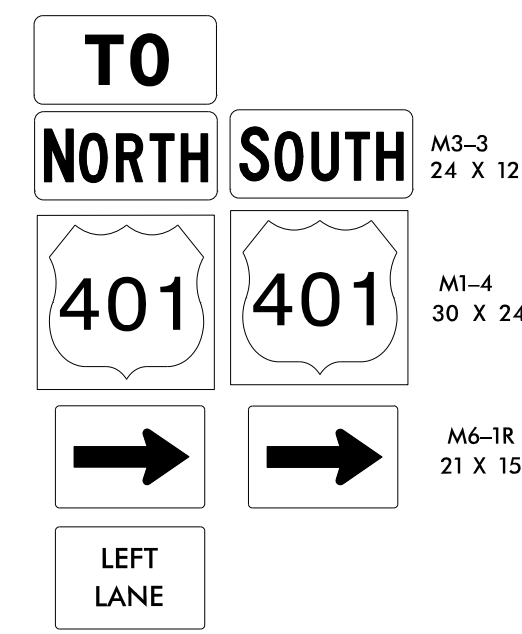

M4-5 24 X 12  
M3-1 24 X 12  
M1-4 30 X 24  
M6-1R 21 X 15  
M5-4 24 X 18

TWO "U" POSTS PER SIGN

506 QUANTITY REQ'D . 1 \_

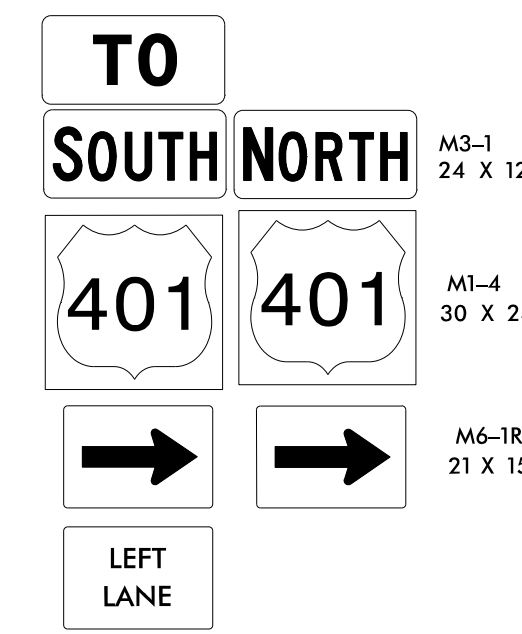

M4-5 24 X 12  
M3-3 24 X 12  
M1-4 30 X 24  
M6-1R 21 X 15  
M5-4 24 X 18

TWO "U" POSTS PER SIGN

TIP NO. U-5748	SHEET NO. SIGN-04
APPROVED: _____	
DATE: _____	
SEAL	
	
3/7/2023	
<b>DOCUMENT NOT CONSIDERED FINAL UNLESS ALL SIGNATURES COMPLETED</b>	

SIGN NUMR: \_\_\_\_\_  
TYPE: F Ground  
QUANTITY: 1

BACKG. COLOR: White  
COPY COLOR: Black

DESIGN BY: \_\_\_\_\_  
PROJECT ID: \_\_\_\_\_

CHK BY: \_\_\_\_\_  
DIV: \_\_\_\_\_

STD #: \_\_\_\_\_  
DATE: \_\_\_\_\_

N. C. DEPARTMENT OF TRANSPORTATION  
DIVISION OF HIGHWAYS  
TRANSPORTATION MOBILITY & SAFETY  
SIGNING & DELINEATION UNIT


SIGN WIDTH: 1'-9"  
HEIGHT: 1'-9"  
TOTAL AREA: 3.1 Sq.Ft.

MAT'L: 0.063" ALUMINUM

BORDER TYPE: RECESSED  
RECESS: 0.38"  
WIDTH: 0.63"  
RADII: 1.5"

NO. Z BARS:  
LENGTH: \_\_\_\_\_

SYMBOL	X	Y	WID	HT
u arrow	3.7	3.5	12.7	13.9

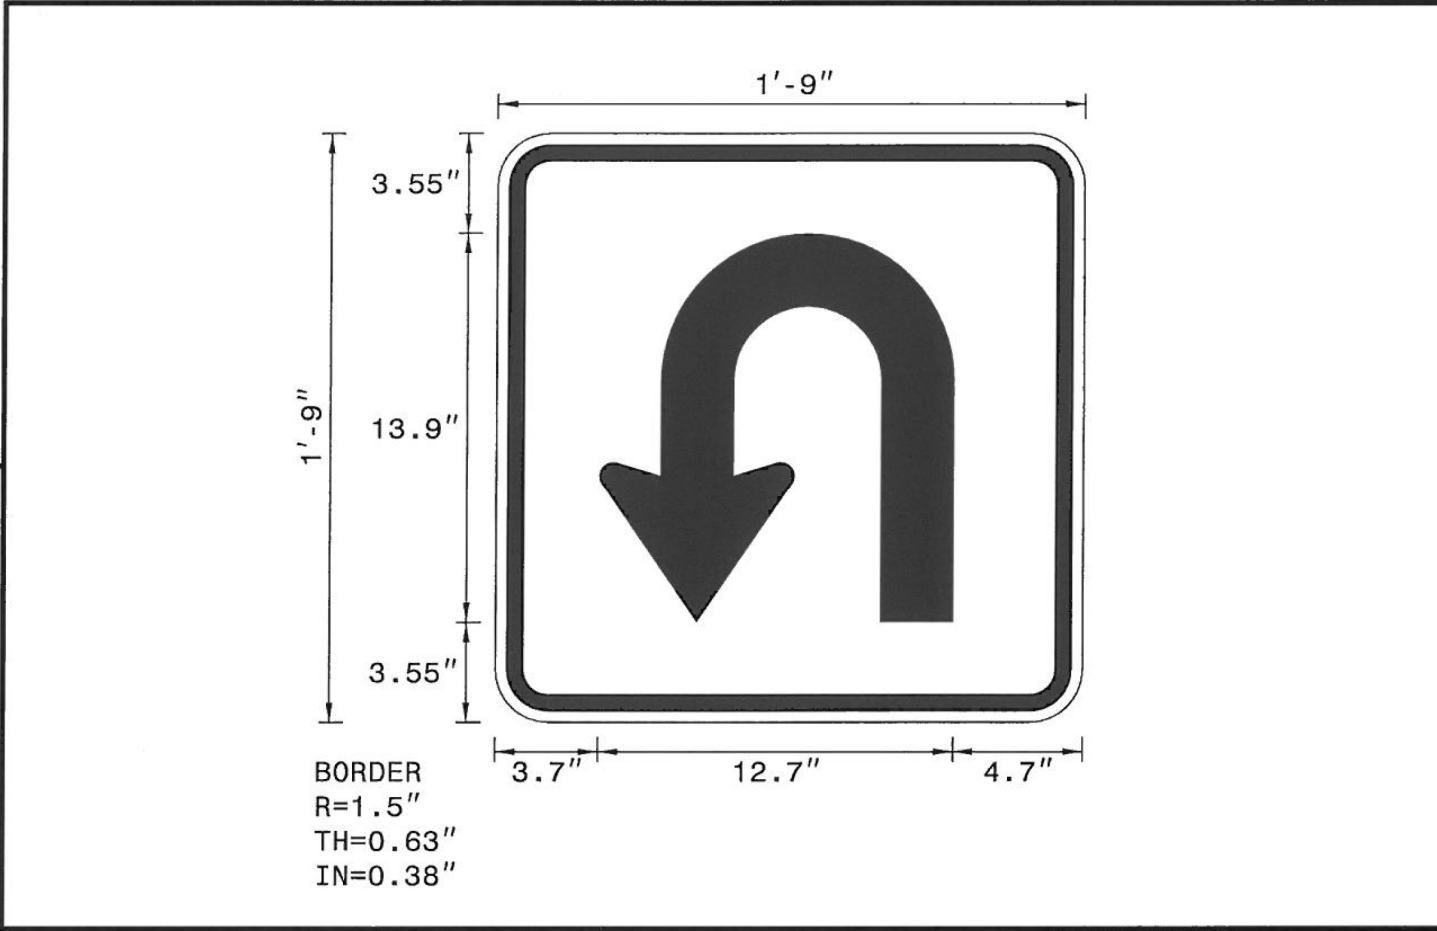


BORDER  
R=1.5"  
TH=0.63"  
IN=0.38"

NOTES:

- Legend and border shall be direct applied  
Non-reflective sheeting.
- Background shall be Grade C reflective sheeting.

Arrow Details

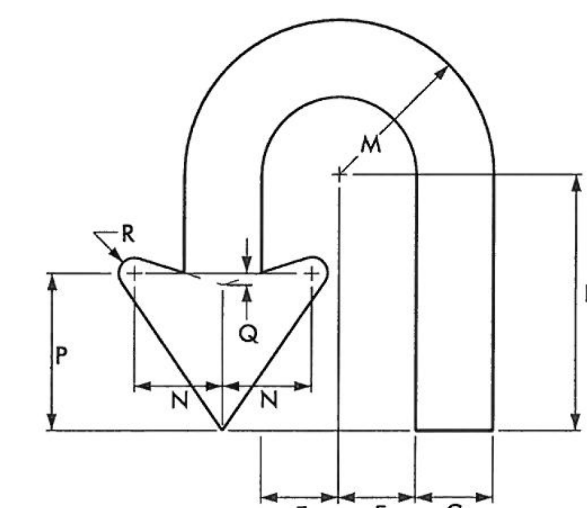

ARROW DIMENSIONS (INCHES)	F	G	H	M	N	P	Q	R
	2.625	2.625	8.659	5.25	3	5.25	0.375	0.5

Spacing Factor is 1 unless specified otherwise  
FILENAME: GSENG

1/11/2023  
U5748-sign-04-TYPE F.dgn  
cattak.mpherson

TYPE "F" SIGNS