
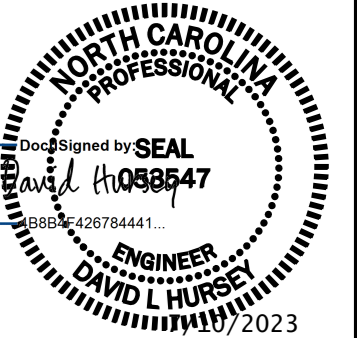
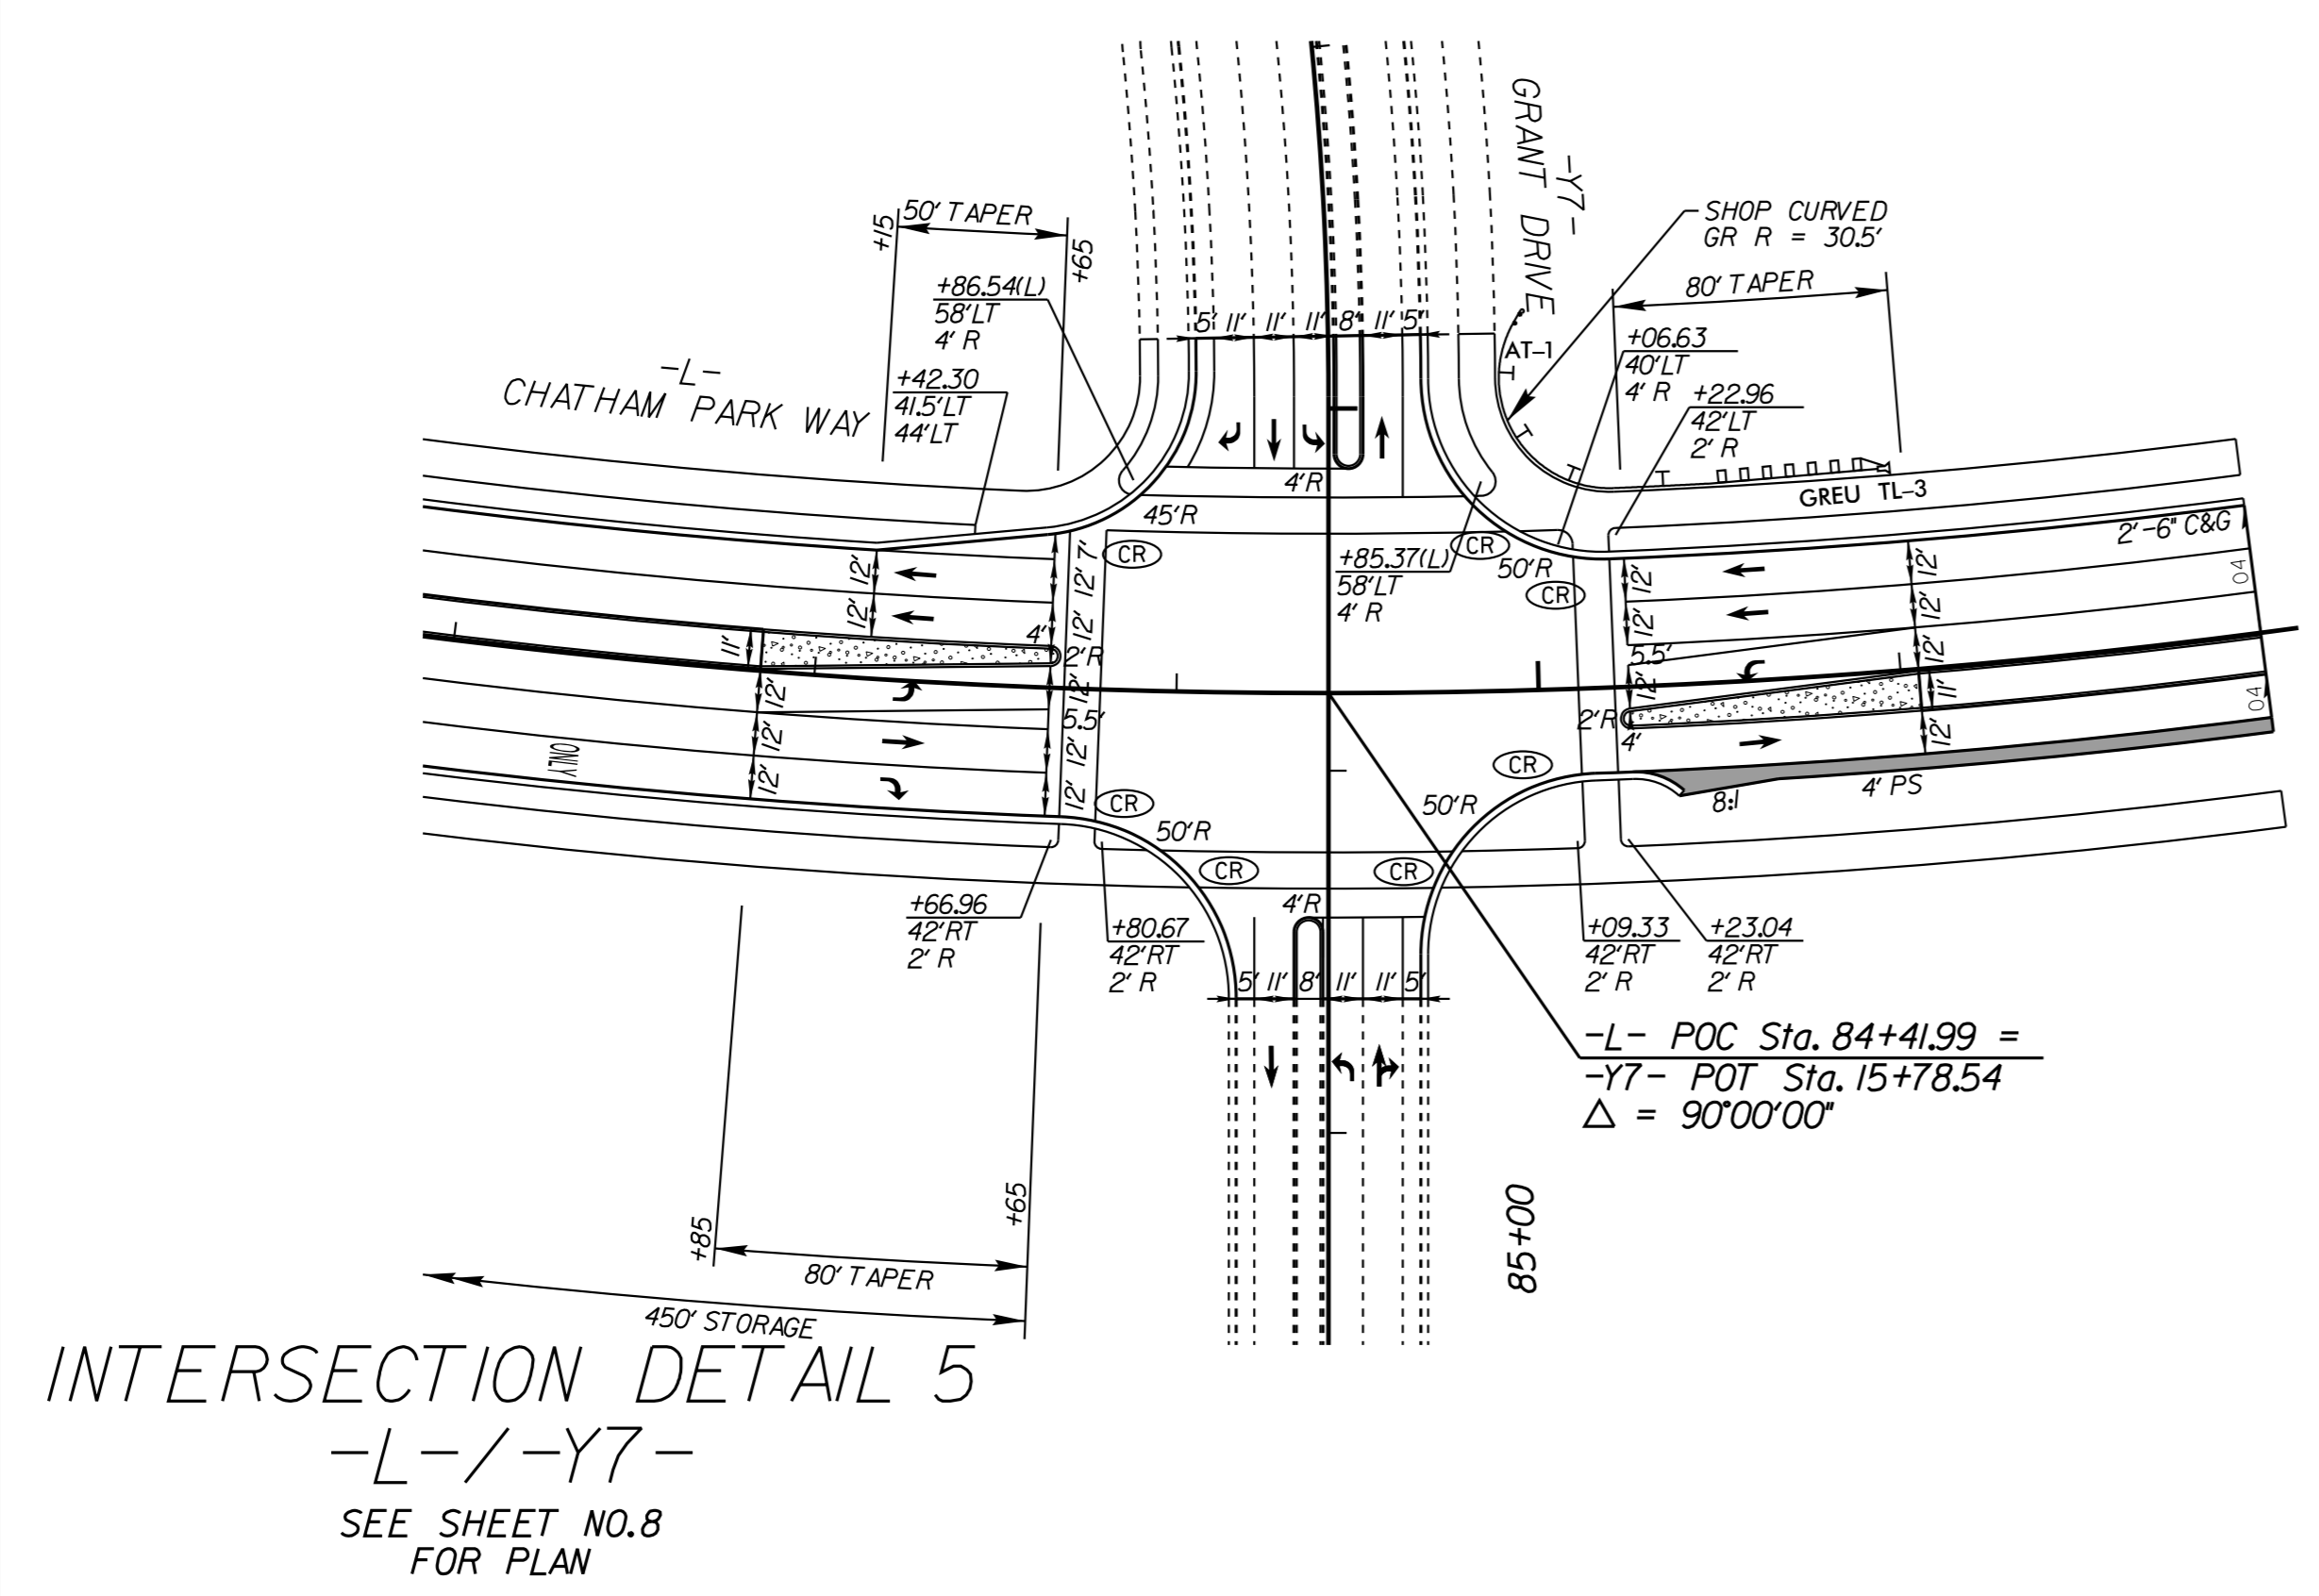


5/14/2023


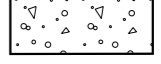
NAD 83 / NA 2011

Kimley»Horn
 421 FAYETTEVILLE STREET, SUITE 600
 RALEIGH, NC 27601

PROJECT REFERENCE NO. R-5930A	SHEET NO. 2B-2
R/W SHEET NO.	
ROADWAY DESIGN ENGINEER 	HYDRAULICS ENGINEER 
DOCUMENT NOT CONSIDERED FINAL UNLESS ALL SIGNATURES COMPLETED	




LEGEND

-  PROPOSED PAVED SHOULDER
-  PROPOSED MONOLITHIC ISLAND

INTERSECTION DETAILS

25 0 50



K:\RAL_Roadway\01036532 - R-5930 North CPW Roadway\Pro\1R-5930A_1rdy_psh_2B-2.dgn 6/9/2023