



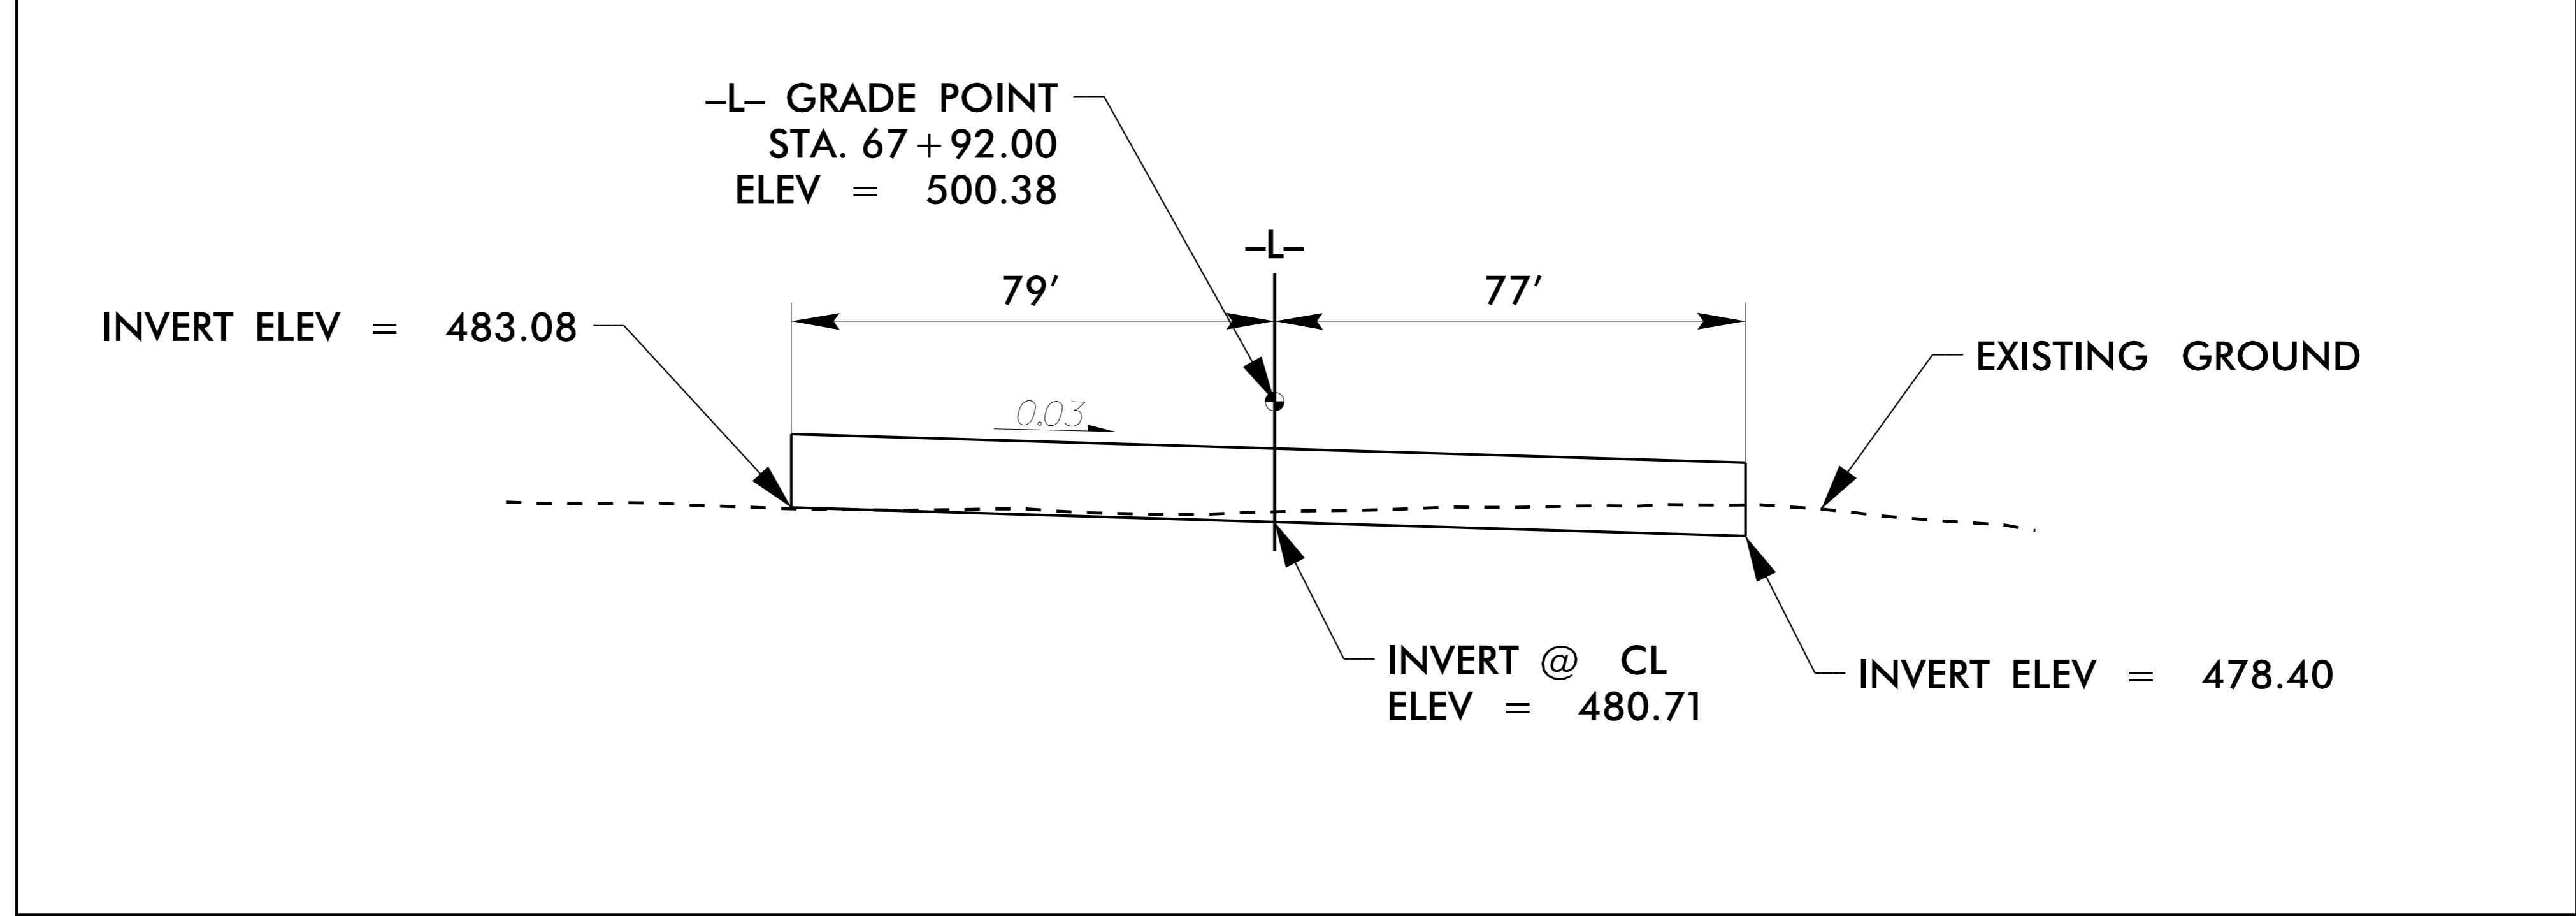

K:\RAL_Roadway\01036532 - R-5930 North CPW\Roadway\Proj\R-5930A_rdy_psh_2B-3.dgn

REVISIONS

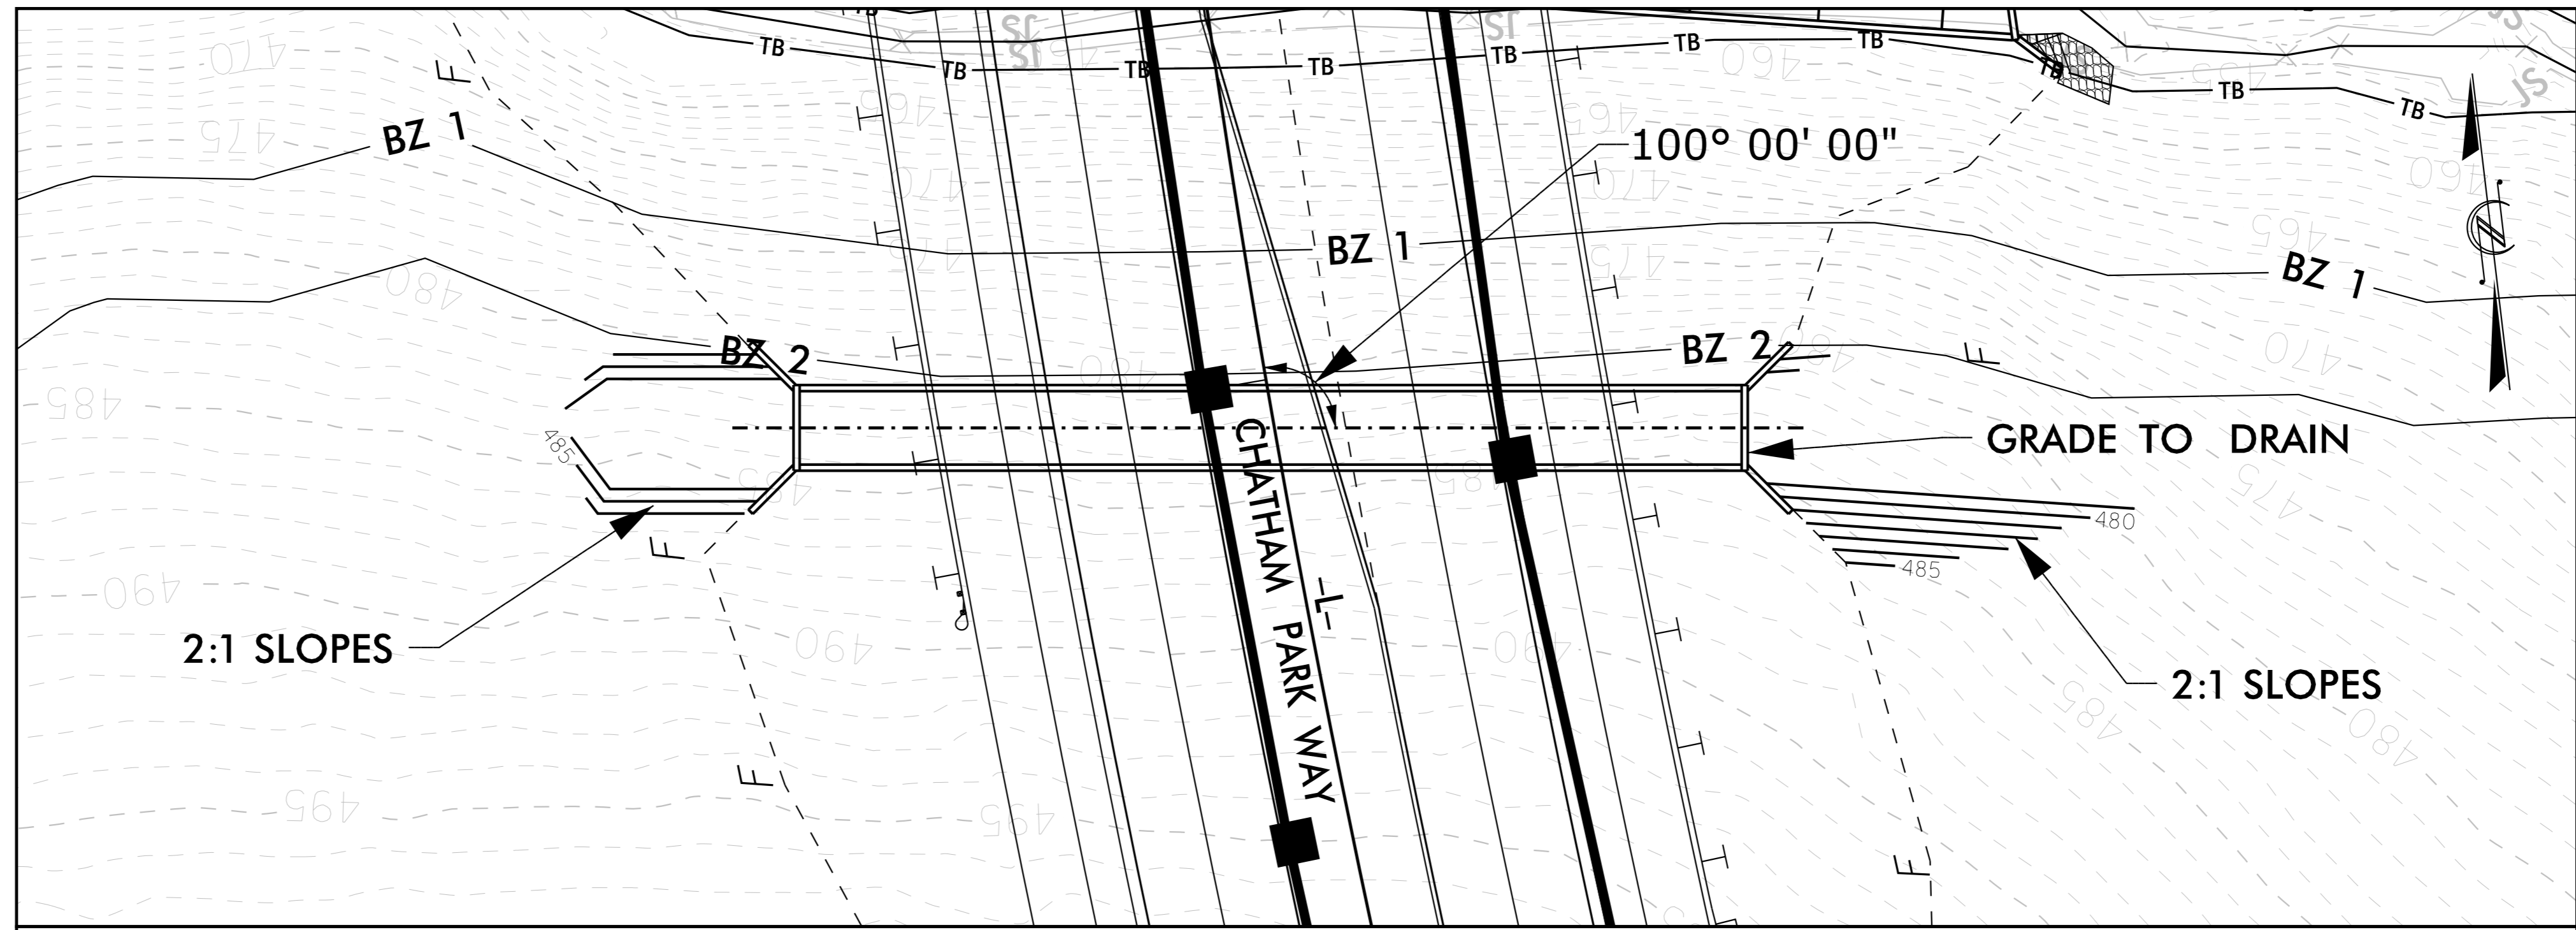

**PEDESTRIAN CULVERT GRADING DETAIL
12' X 12' RCBC @ -L- STA 67+92**

