




PROJECT REFERENCE NO. R-5930A	SHEET NO. 2D-2
R/W SHEET NO.	HYDRAULICS ENGINEER
ROADWAY DESIGN ENGINEER	DESIGNED BY SEAL Evan H. Hester No. 00365599 NORTH CAROLINA PROFESSIONAL ENGINEER W. BLANTON 2023
	DESIGNED BY SEAL David L. Hursey No. 003547 NORTH CAROLINA PROFESSIONAL ENGINEER 2023
<b>DOCUMENT NOT CONSIDERED FINAL UNLESS ALL SIGNATURES COMPLETED</b>	

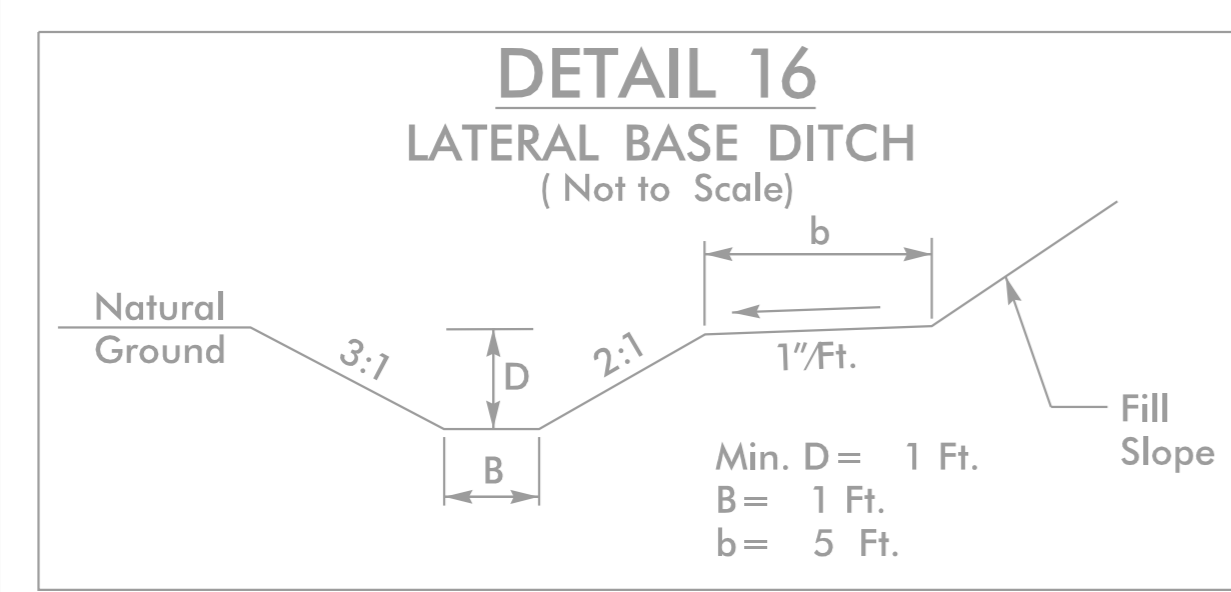


DETAIL APPLIES TO R-5930B (FUTURE)

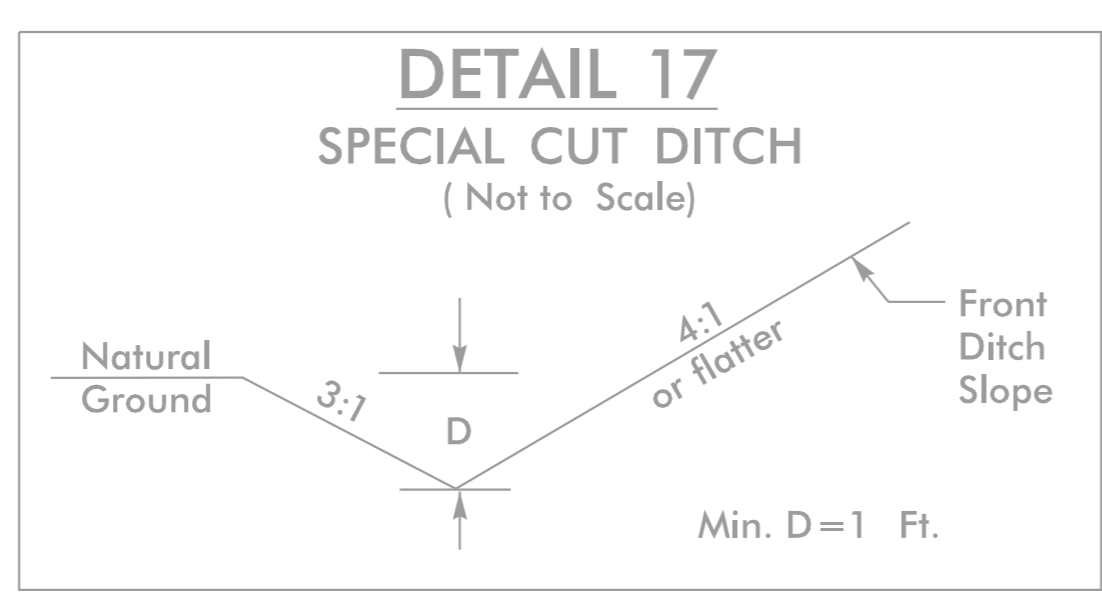


DETAIL APPLIES TO R-5930B (FUTURE)

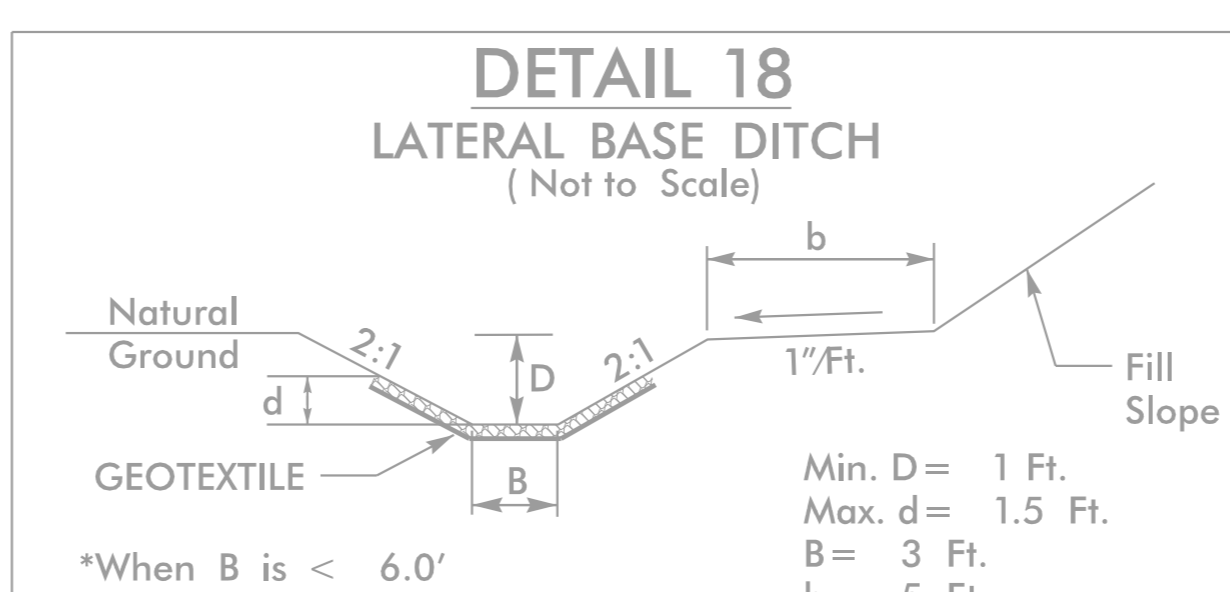


DETAIL APPLIES TO R-5930B (FUTURE)

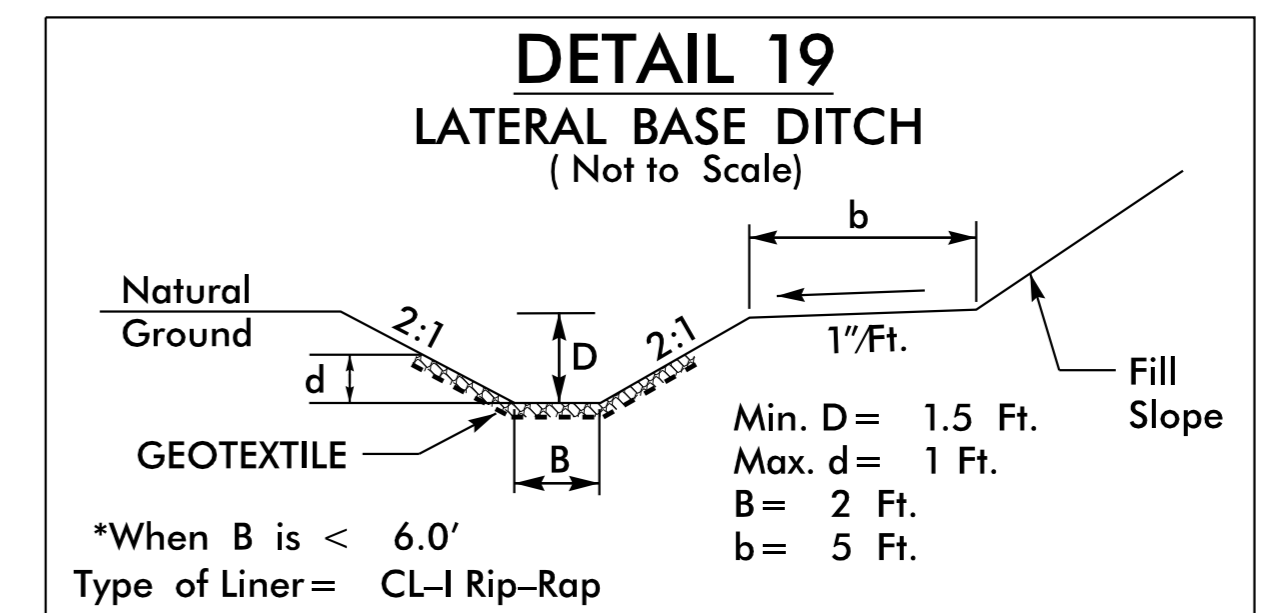


FROM STA. 81+00 TO STA. 82+50 -L- (RT)

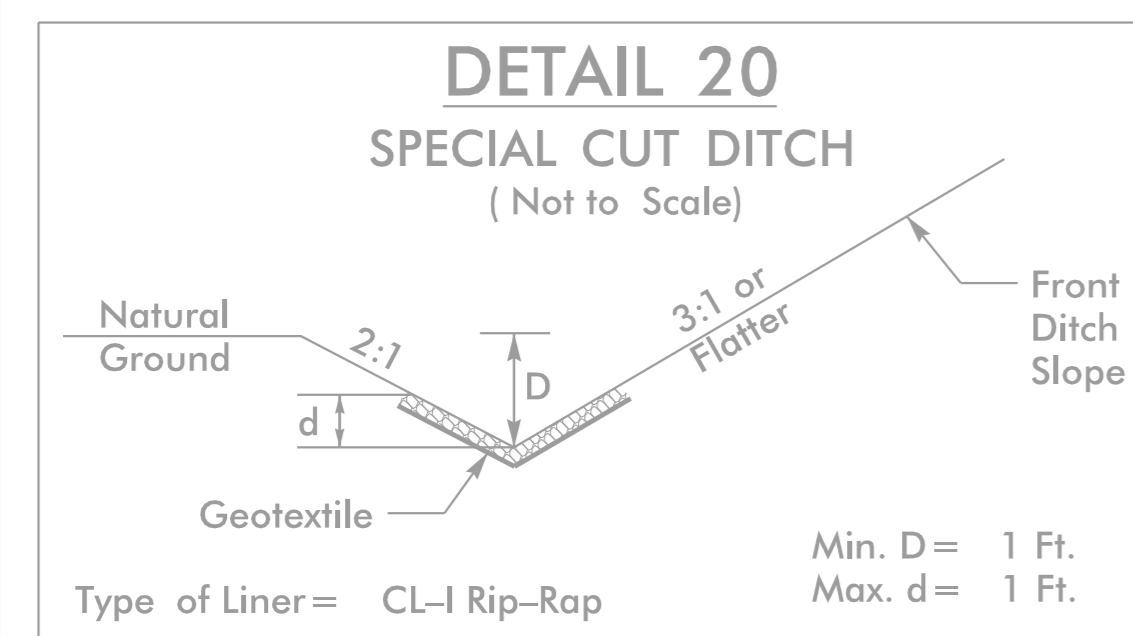


DETAIL APPLIES TO R-5930B (FUTURE)

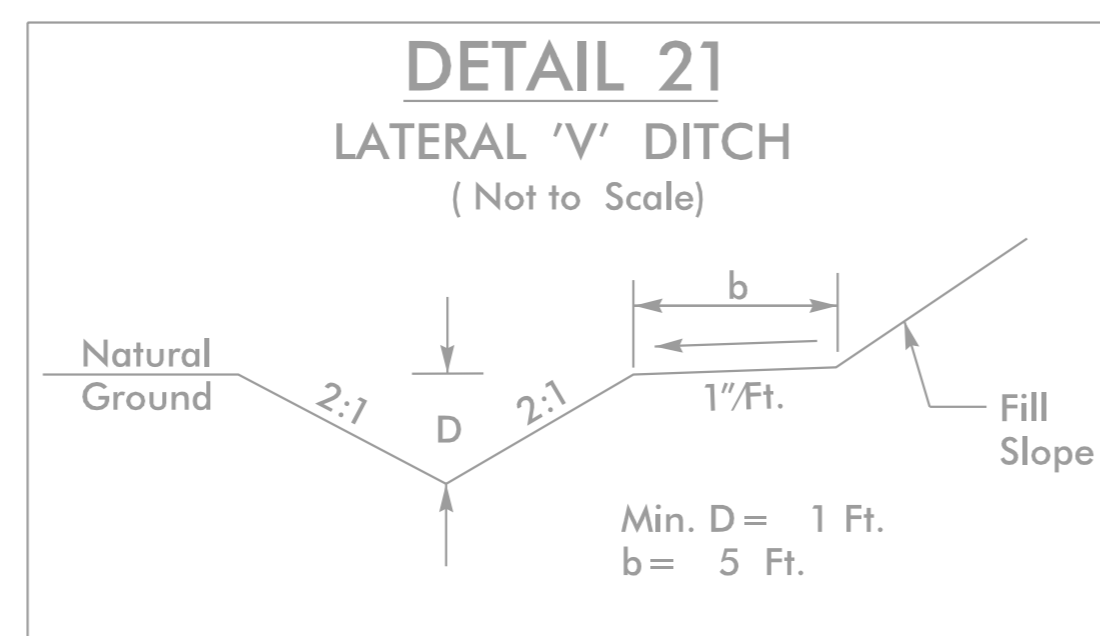


DETAIL APPLIES TO R-5930B (FUTURE)

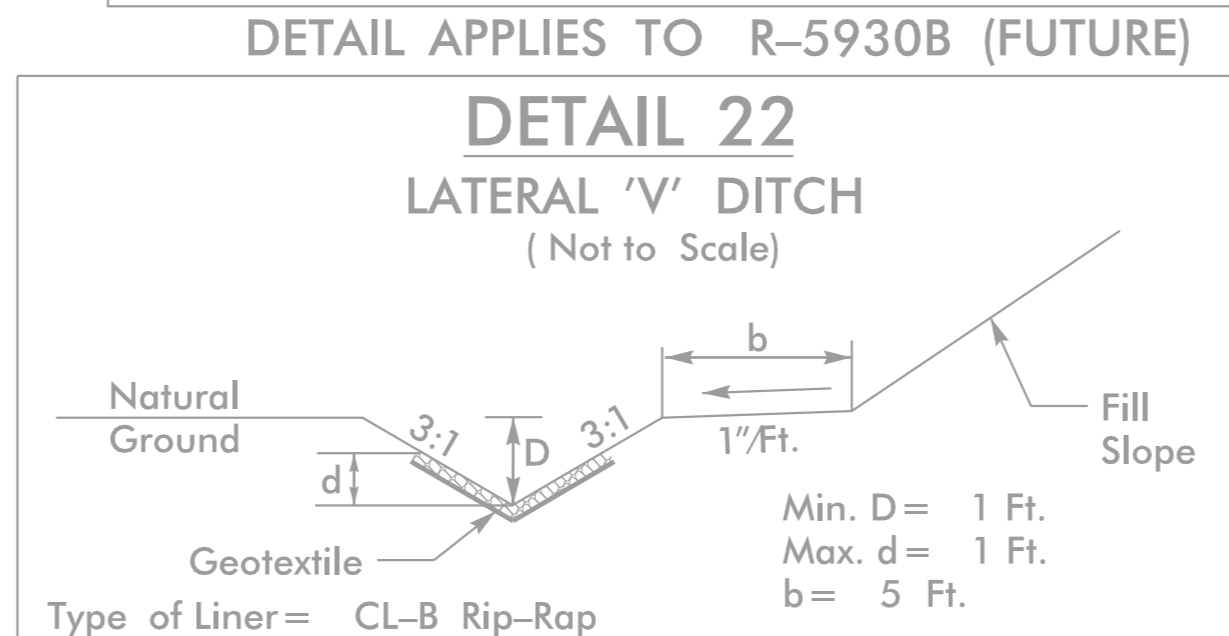


DETAIL APPLIES TO R-5930B (FUTURE)

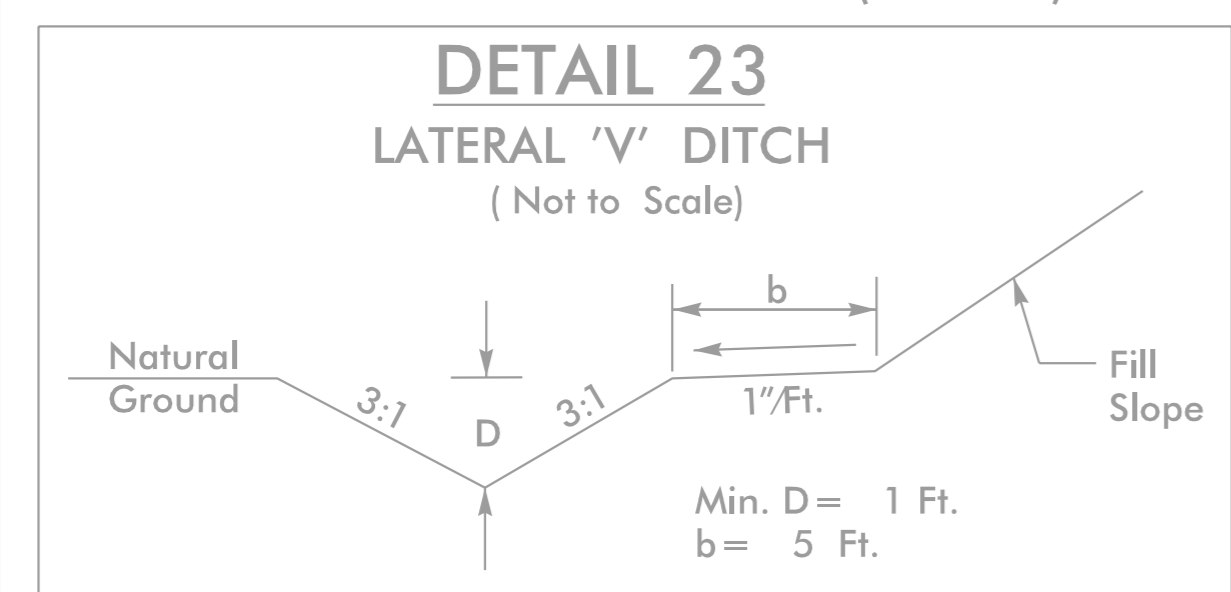


DETAIL APPLIES TO R-5930B (FUTURE)

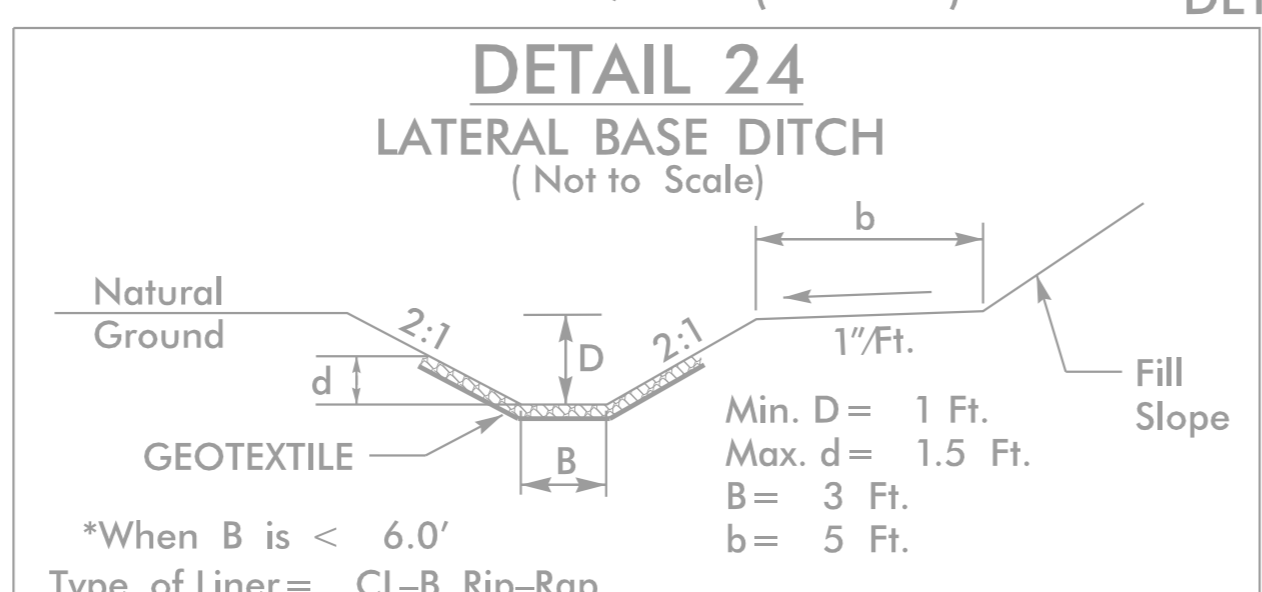


DETAIL APPLIES TO R-5930B (FUTURE)

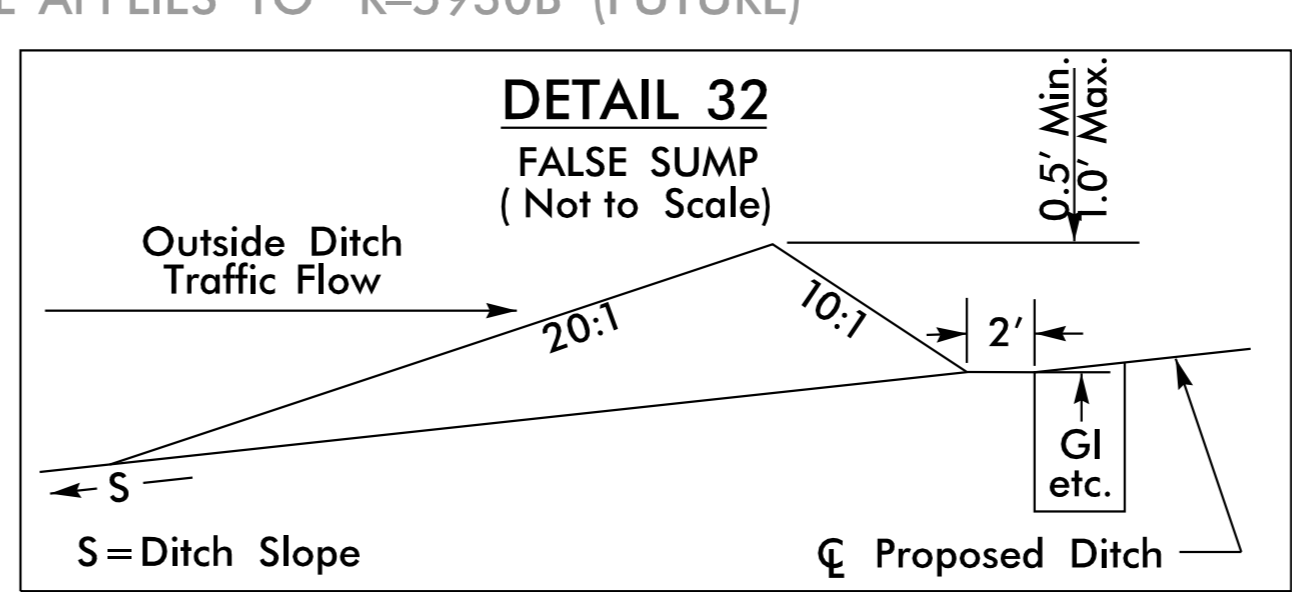


AT STA. 57+44 -L- (LT)

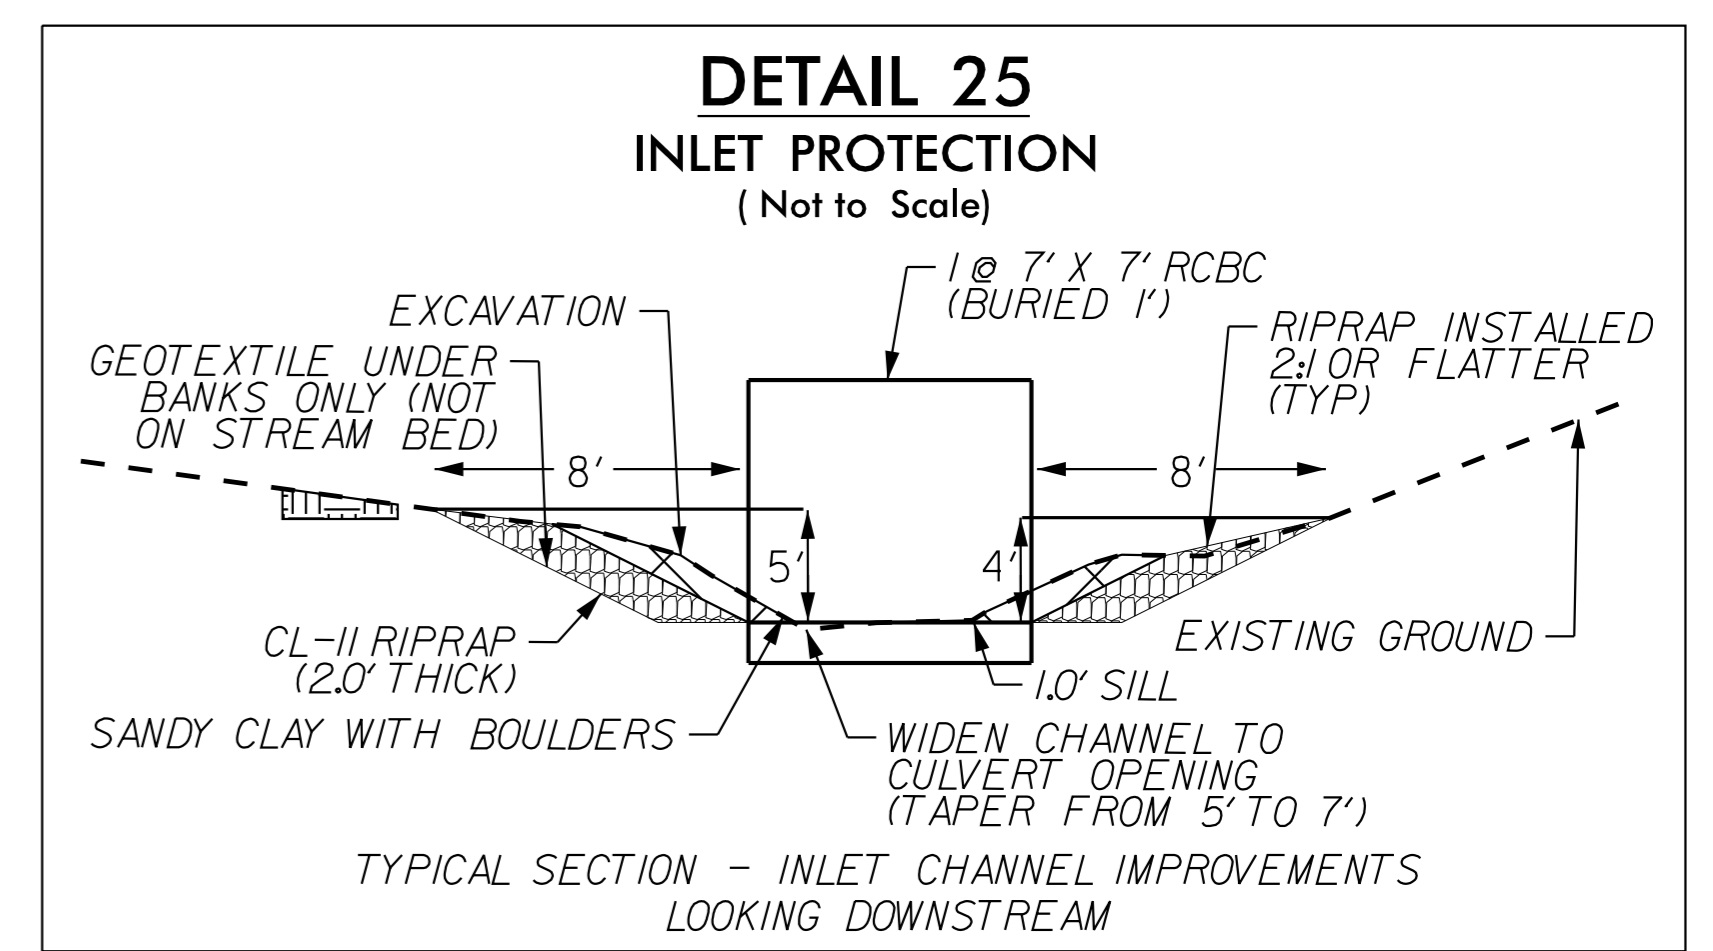


STA. 68+70 -L-

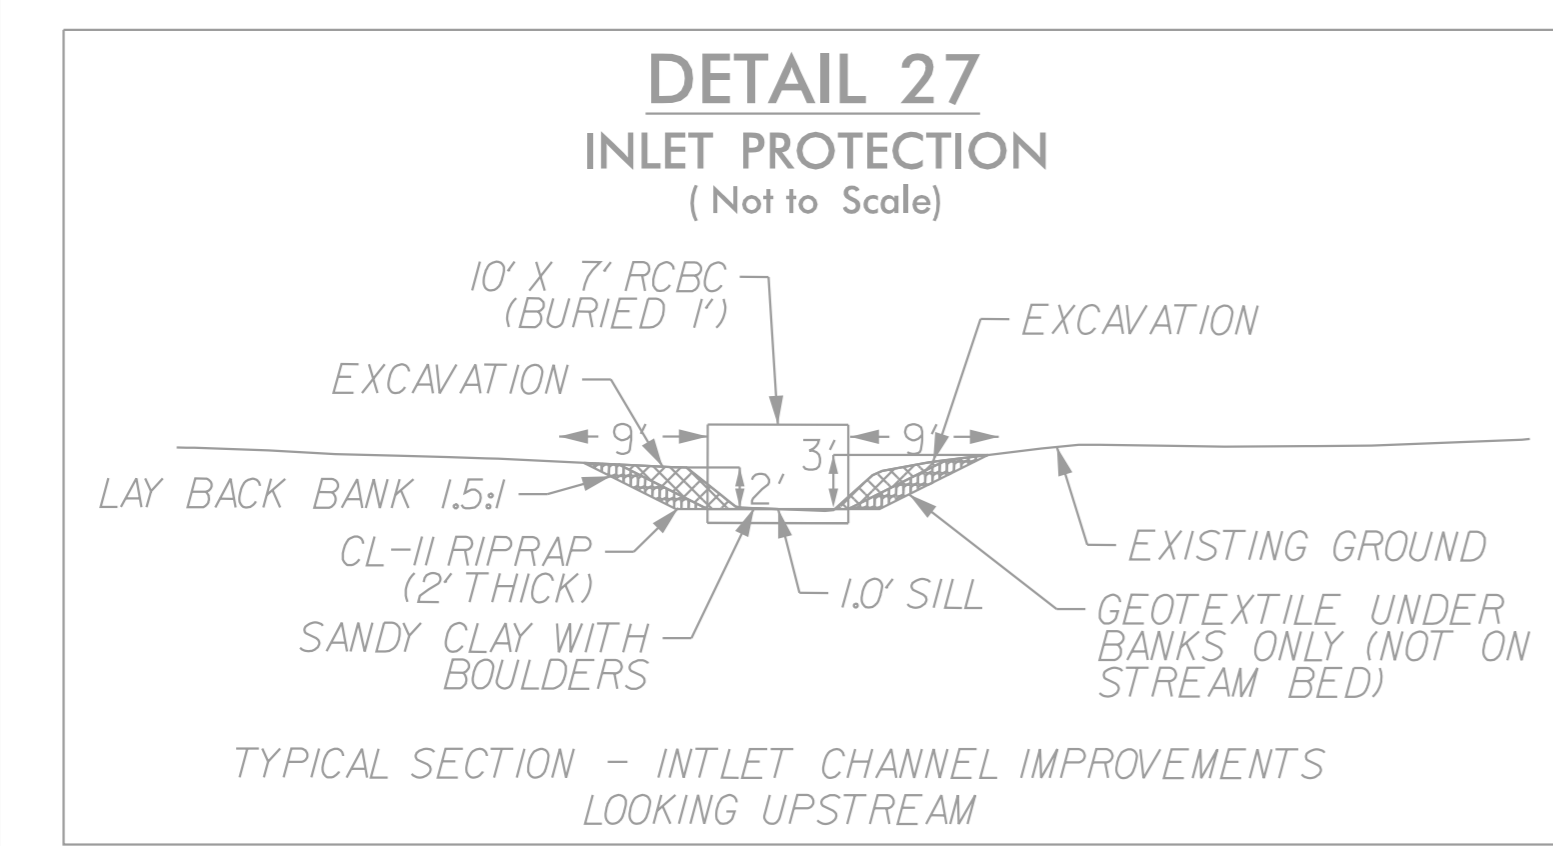


DETAIL APPLIES TO R-5930B (FUTURE)

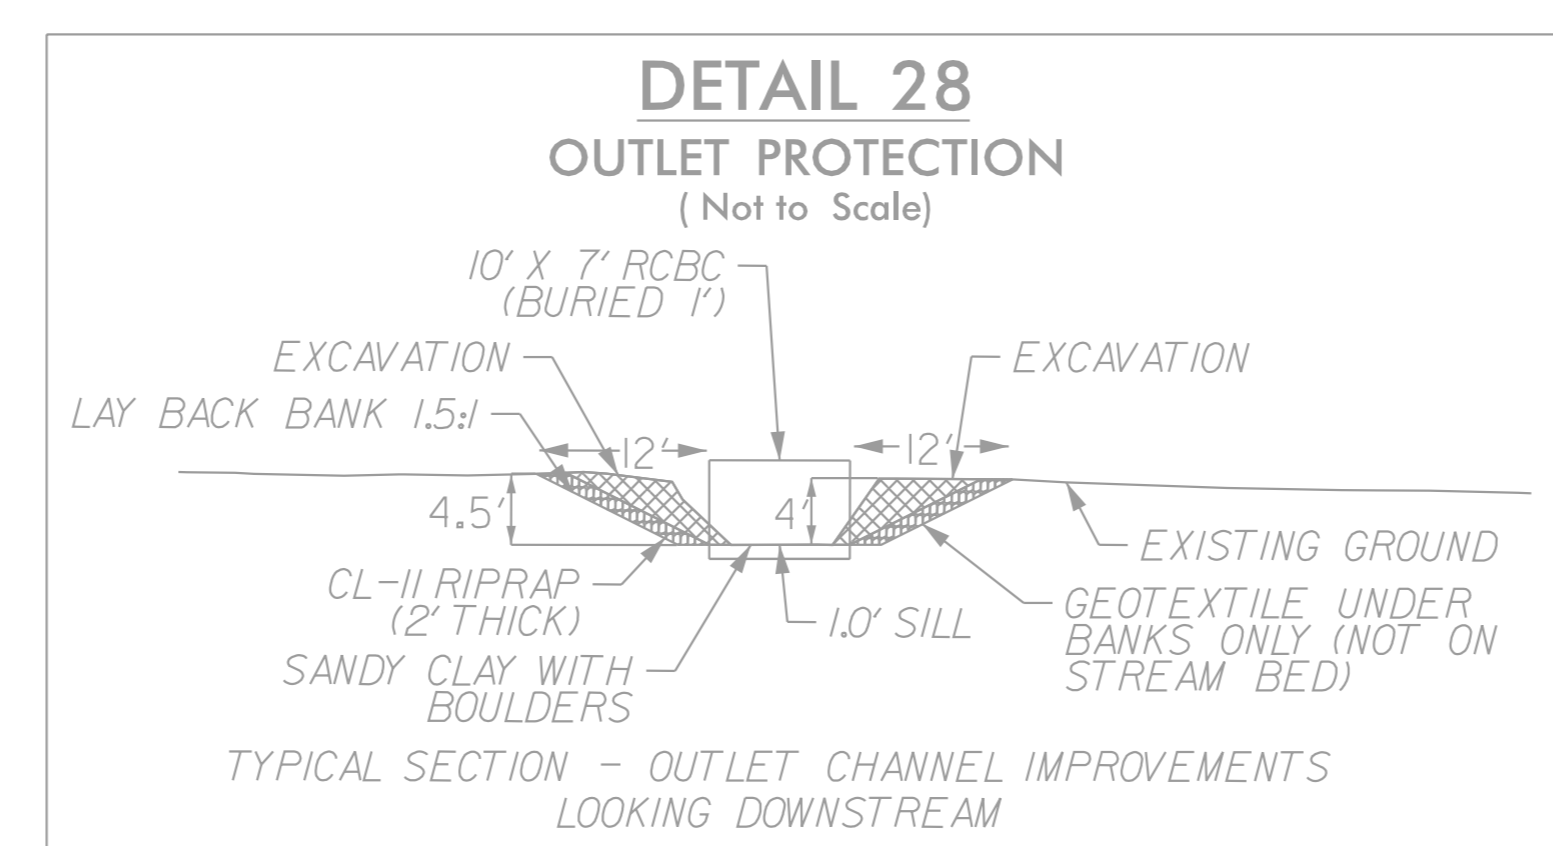


DETAIL APPLIES TO R-5930B (FUTURE)

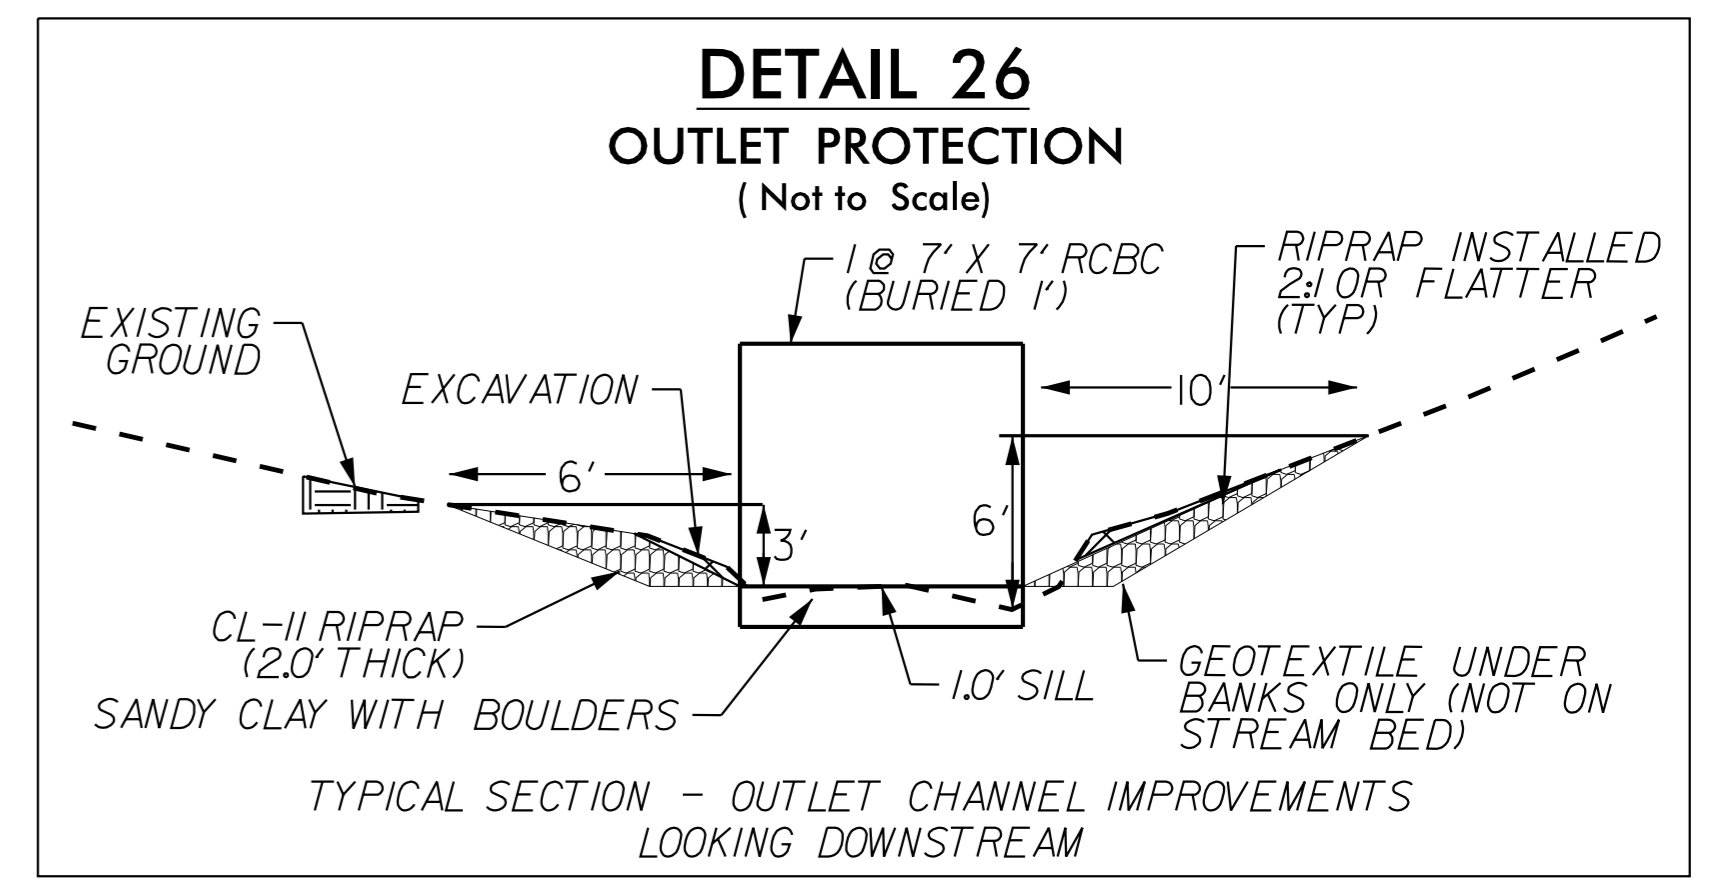


STA. 68+70 -L-

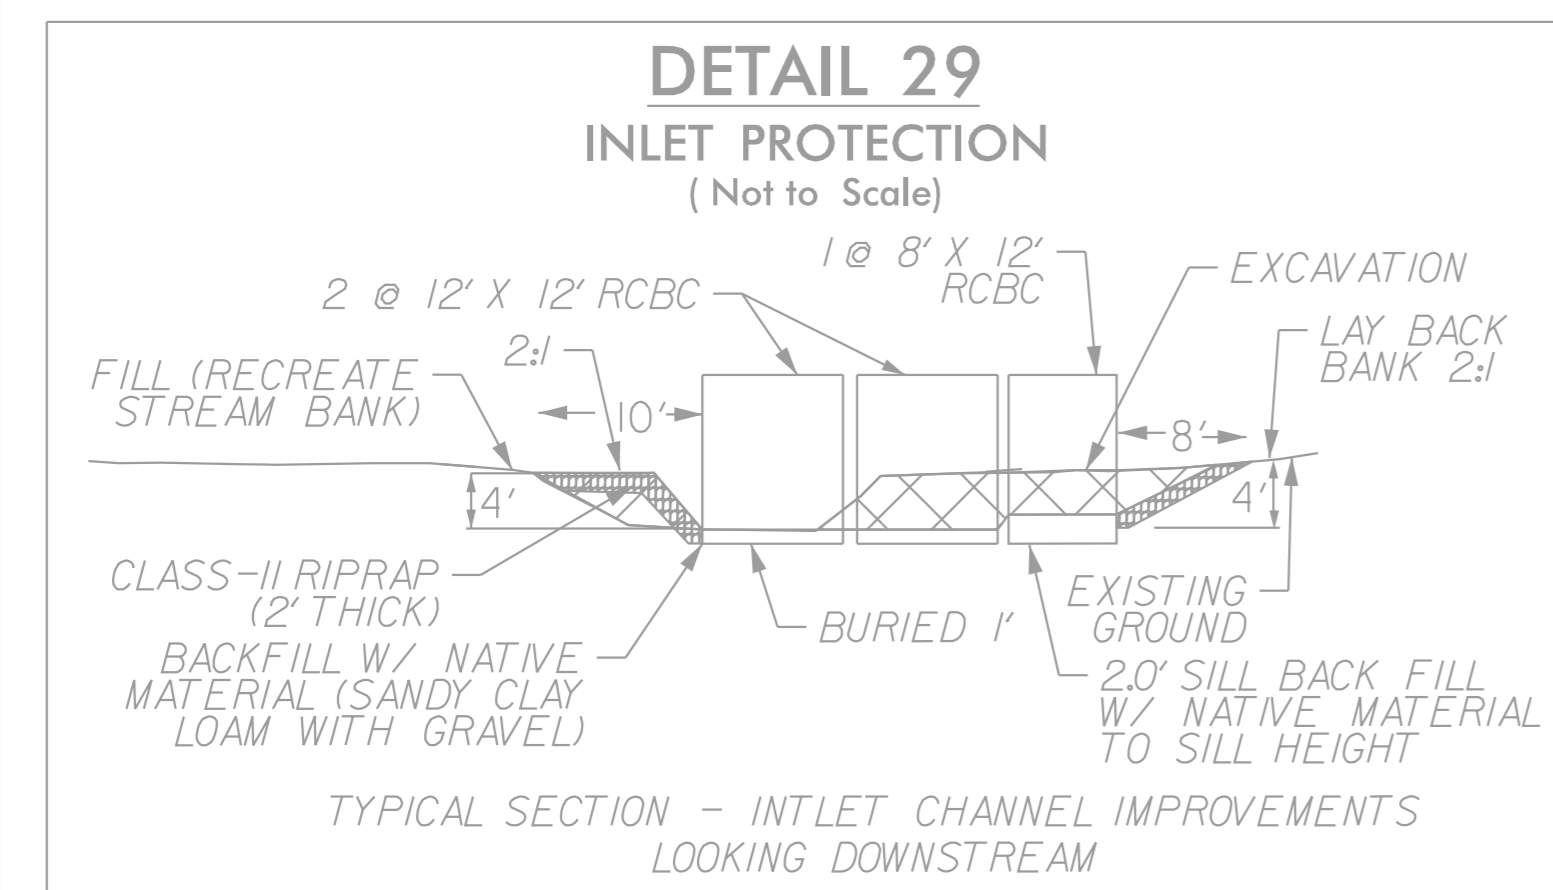

DETAIL APPLIES TO R-5930B (FUTURE)

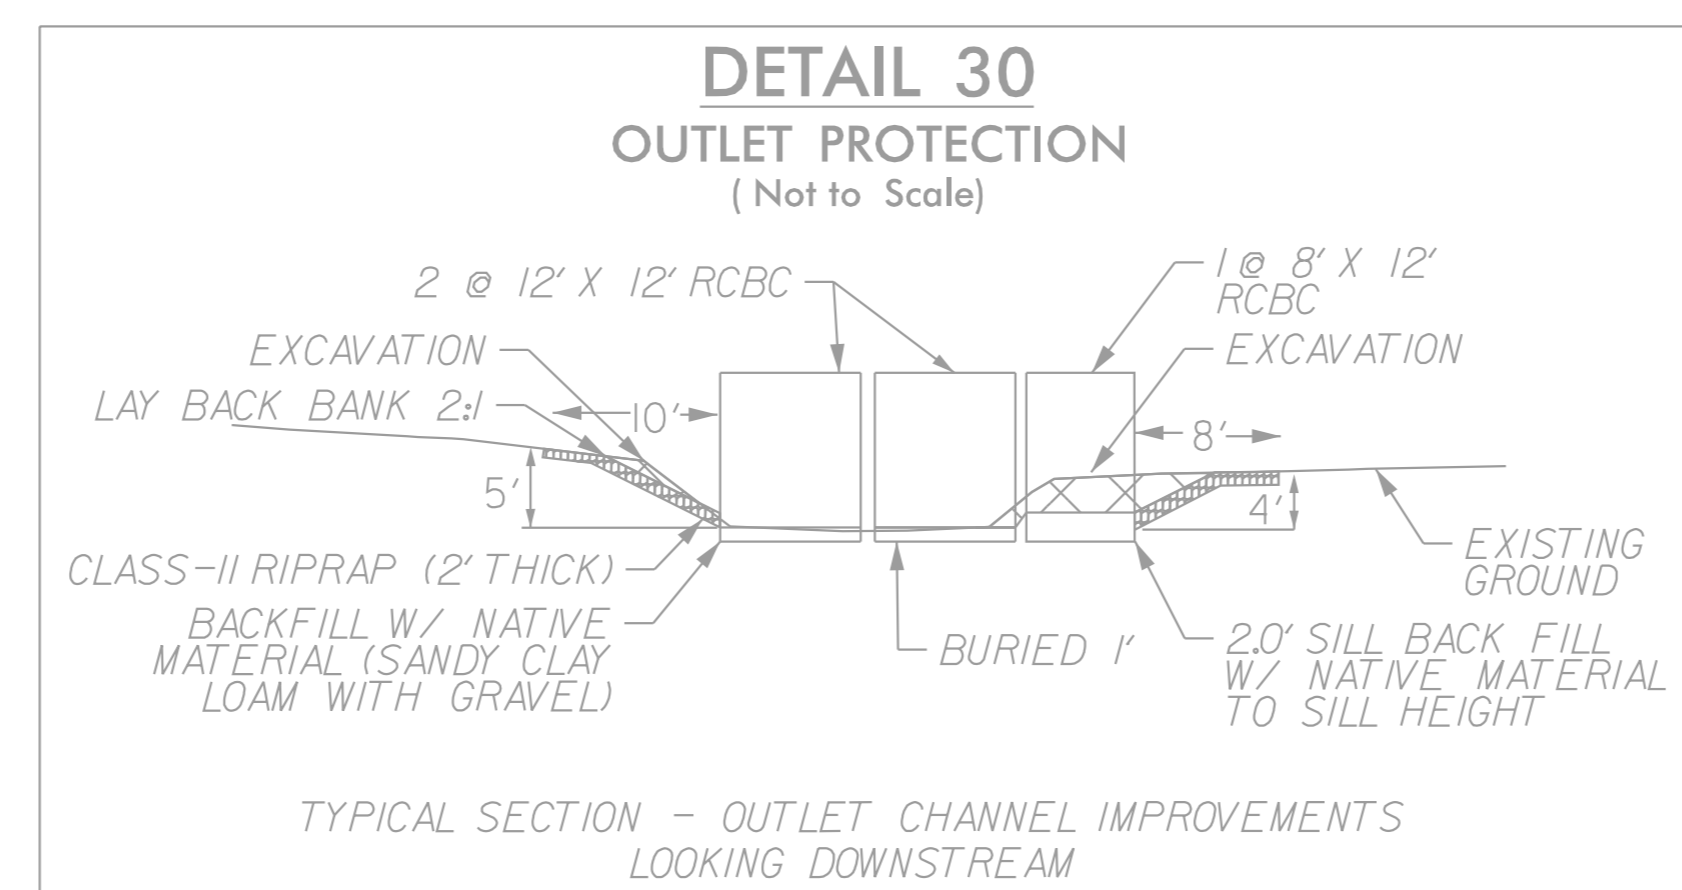

DETAIL APPLIES TO R-5930B (FUTURE)

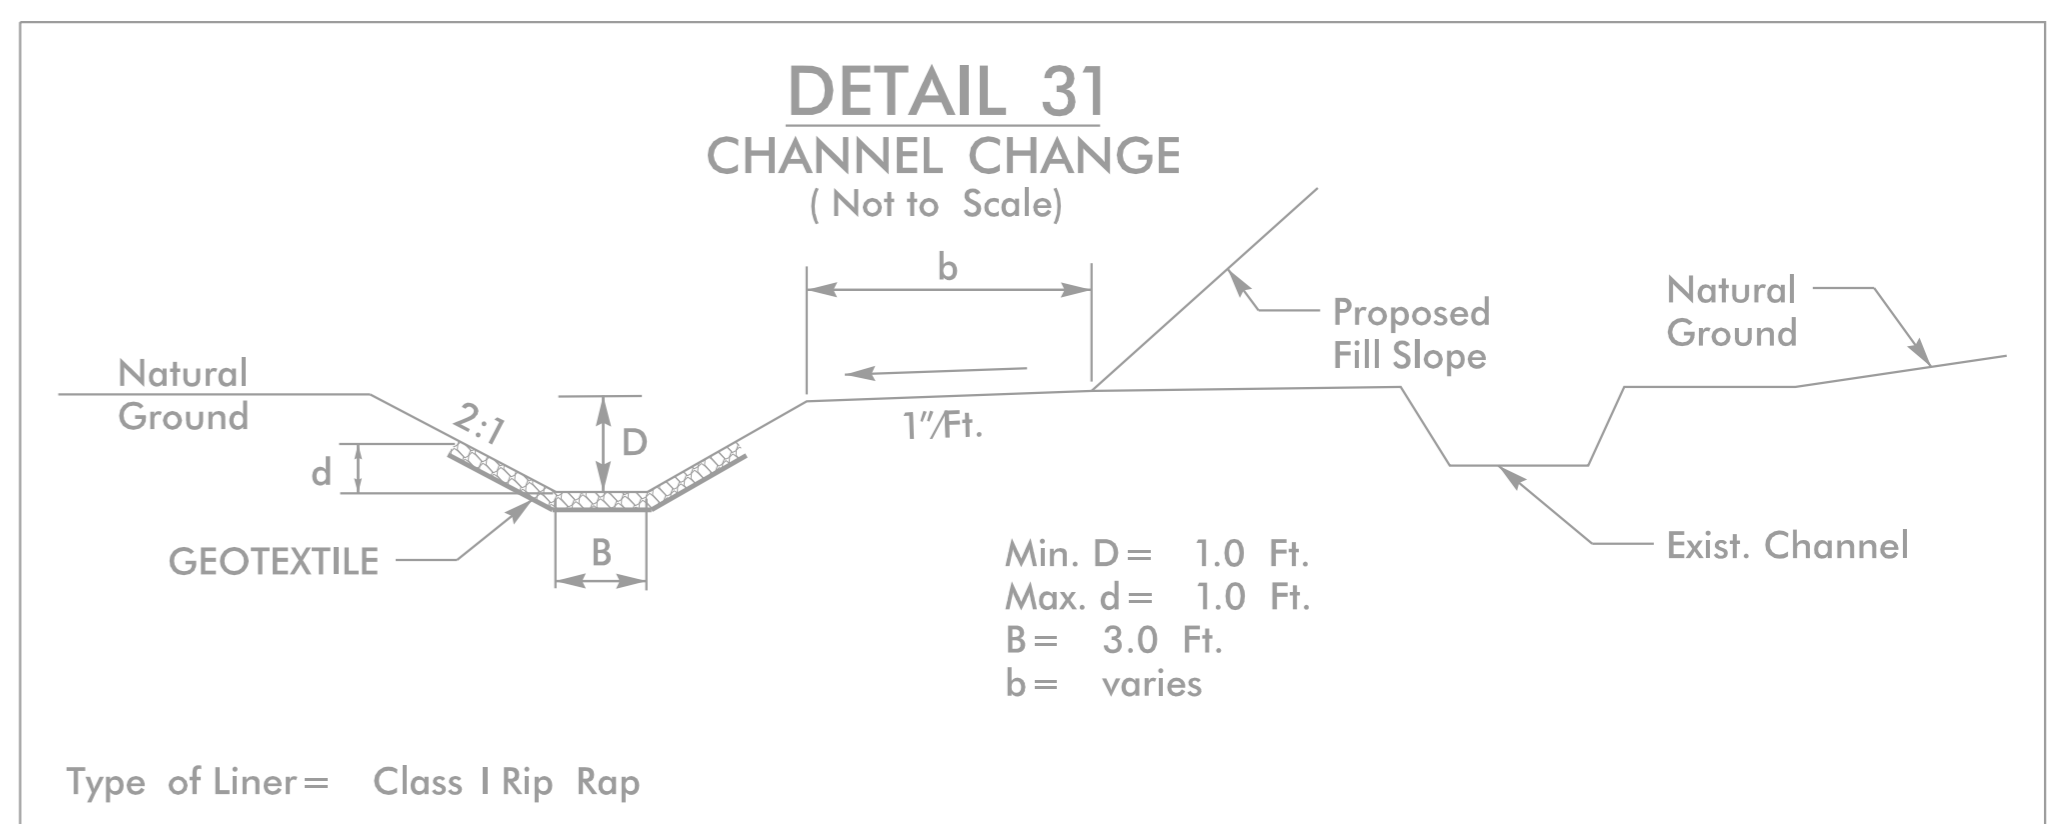

DETAIL APPLIES TO R-5930B (FUTURE)

K:\RAL\_Roadway\01036532 - R-5930 North CPWA Roadway\Proj\R-5930A\_rdy\_psh\_2D-2.dgn

REVISIONS

6/9/2023