
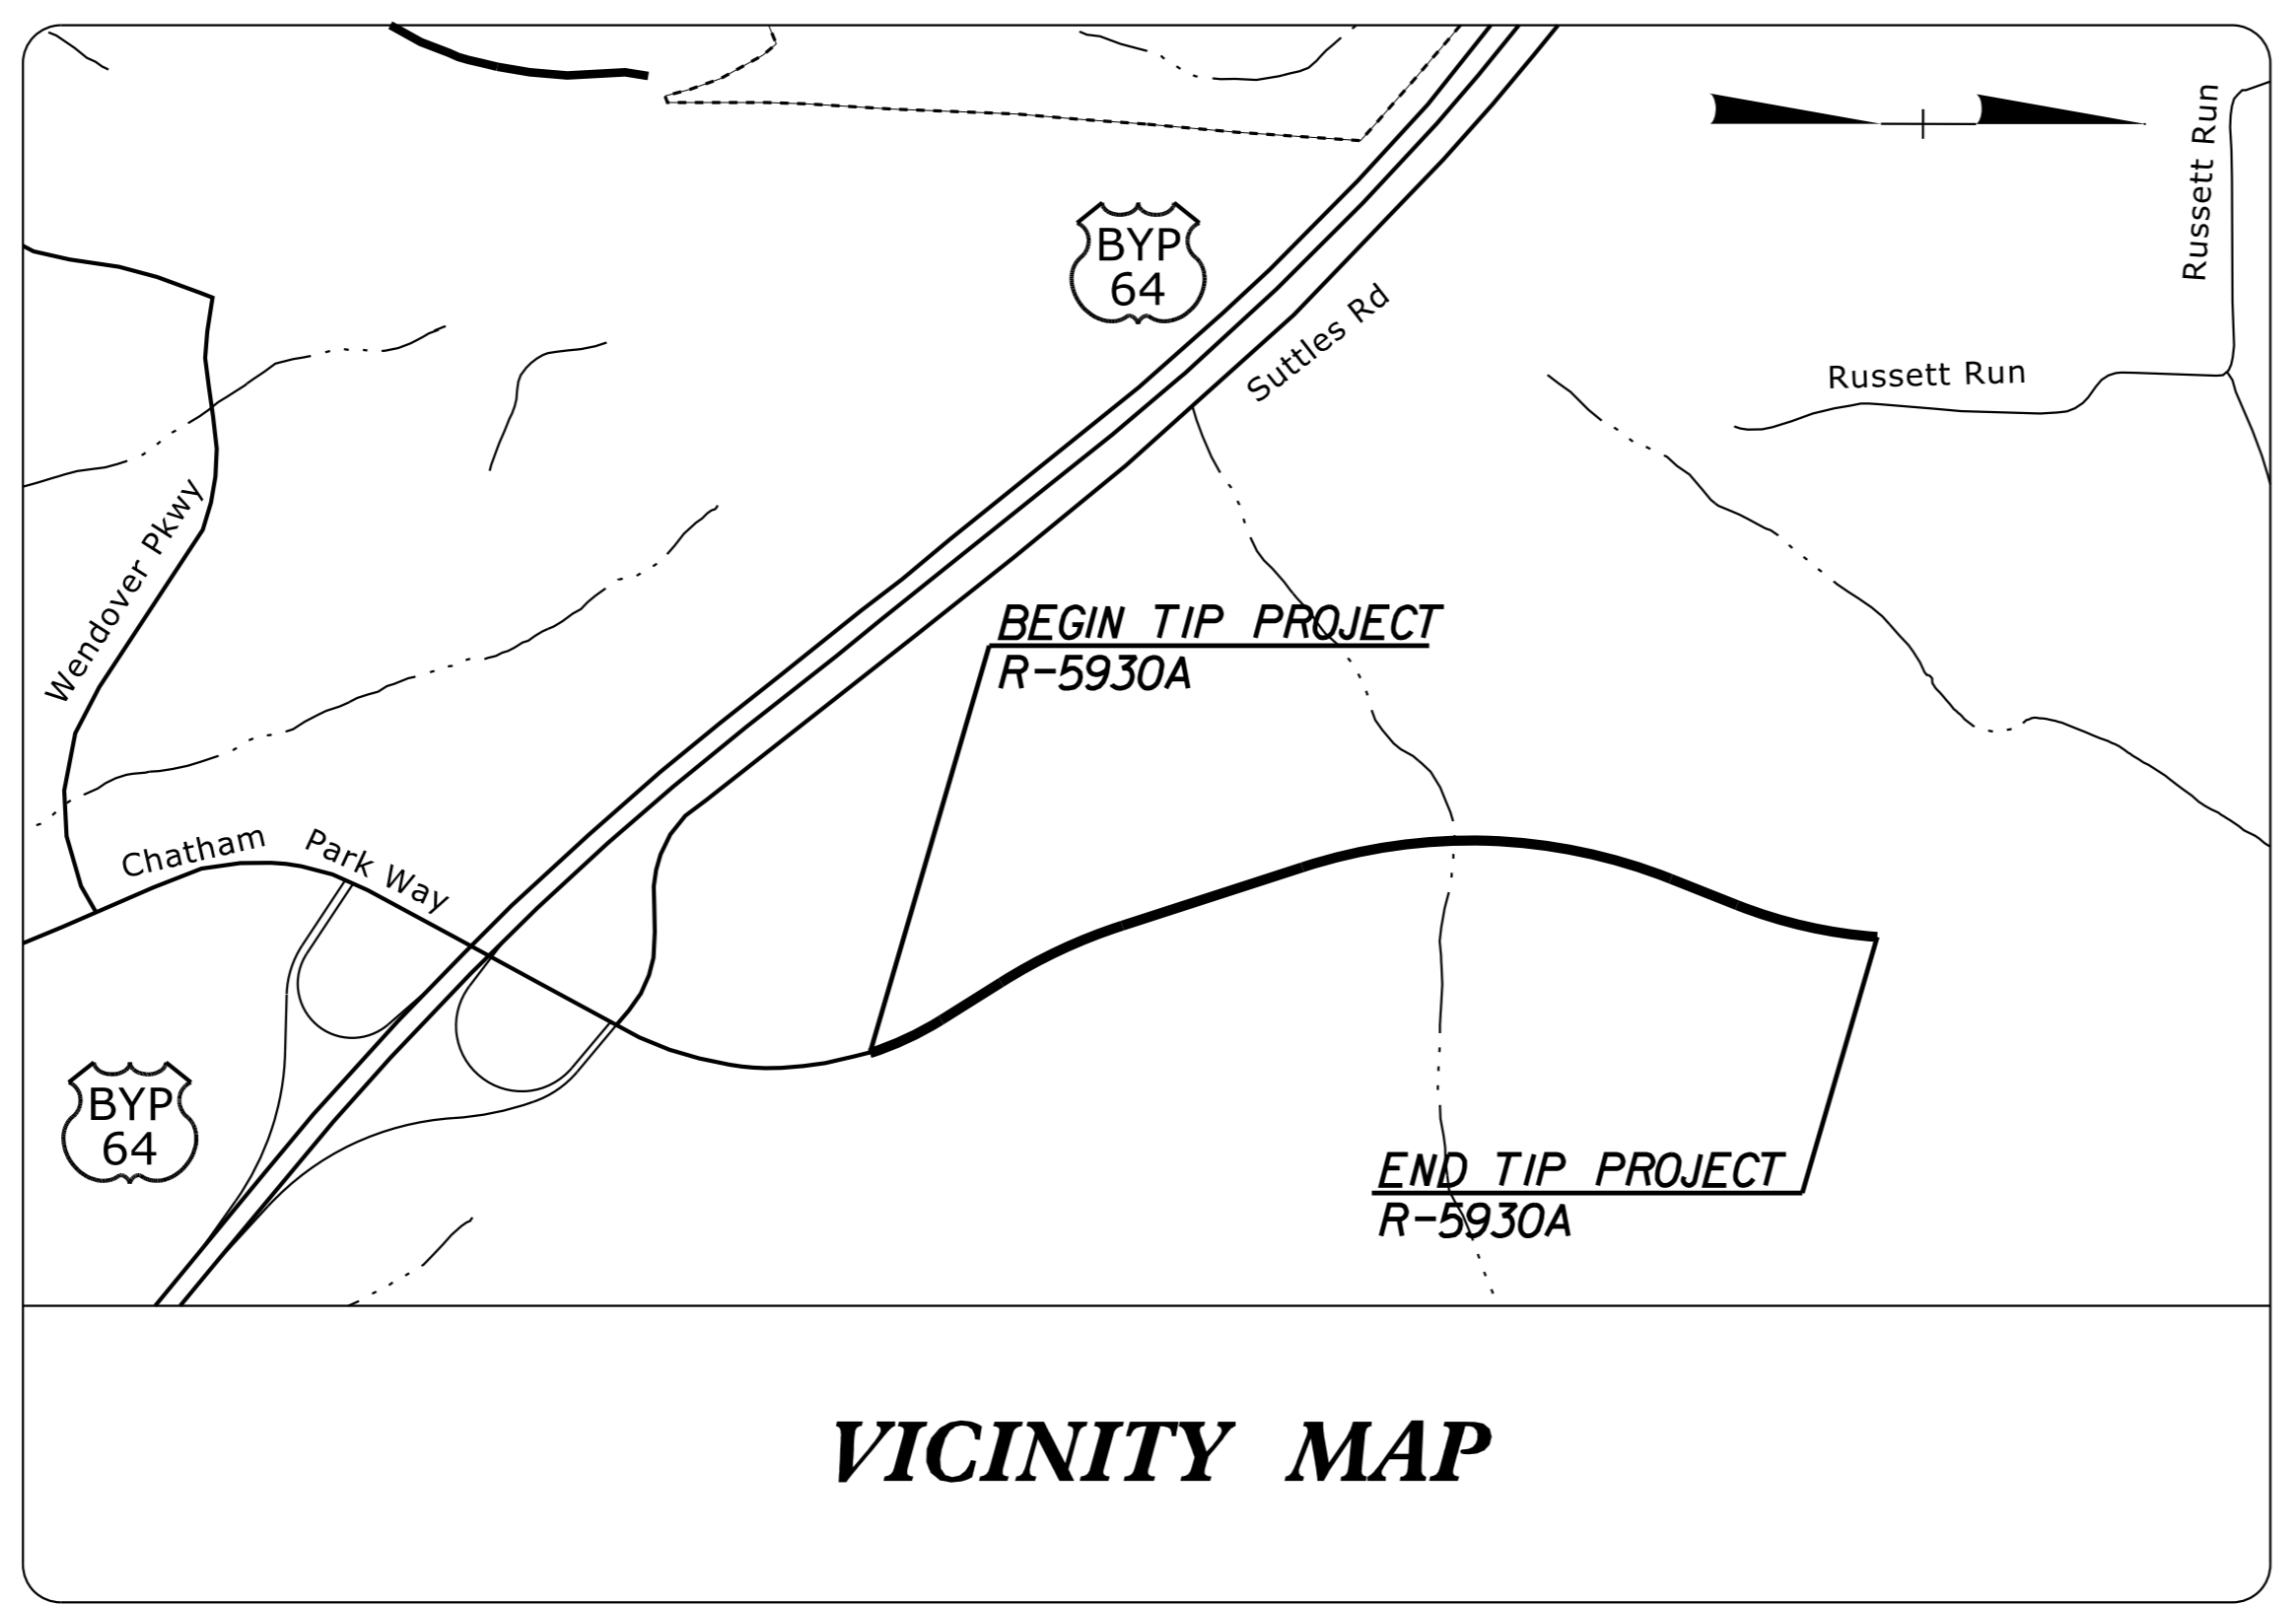


STATE OF NORTH CAROLINA
DIVISION OF HIGHWAYS

TRANSPORTATION MANAGEMENT PLAN

CHATHAM COUNTY

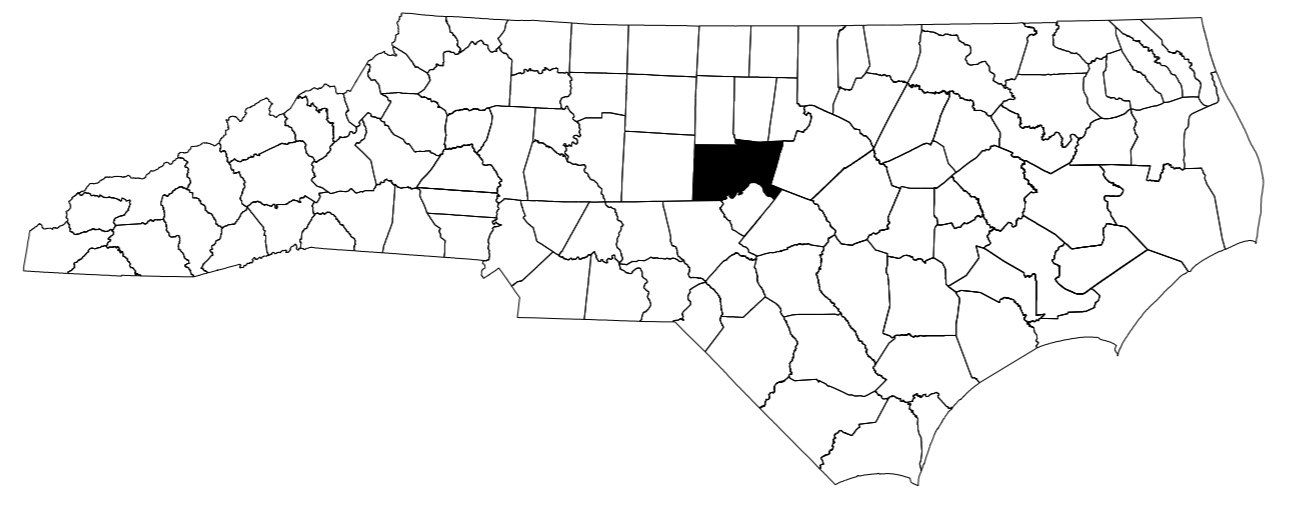

VICINITY MAP

INDEX OF SHEETS

SHEET NO.	TITLE
TMP-1	TITLE SHEET, VICINITY MAP, AND INDEX OF SHEETS
TMP-1A	LIST OF APPLICABLE ROADWAY STANDARD DRAWINGS, AND LEGEND
TMP-1B	TRANSPORTATION OPERATIONS PLAN: (MANAGEMENT STRATEGIES, GENERAL NOTES, AND LOCAL NOTES)
TMP-2	PHASING NOTES
TMP-3	CONSTRUCTION PHASING OVERVIEW

06/09/2023 DATE SUBMITTED

SUBMITTAL:

STAGING CONCEPT

MIDPOINT

PRE-FINAL

FINAL

Kimley»Horn

APPROVED: _____


DATE: _____

DocuSigned by:
Evan G Parrott
052354
SEAL
EVAN G. PARROTT

6/9/2023

DOCUMENT NOT CONSIDERED FINAL
UNLESS ALL SIGNATURES COMPLETED

K:\RAL_Roadway\01036532 - R-5930 North CPW\TrafficControl\TCPR-5930A_top_1.sxdgn
6/9/2023

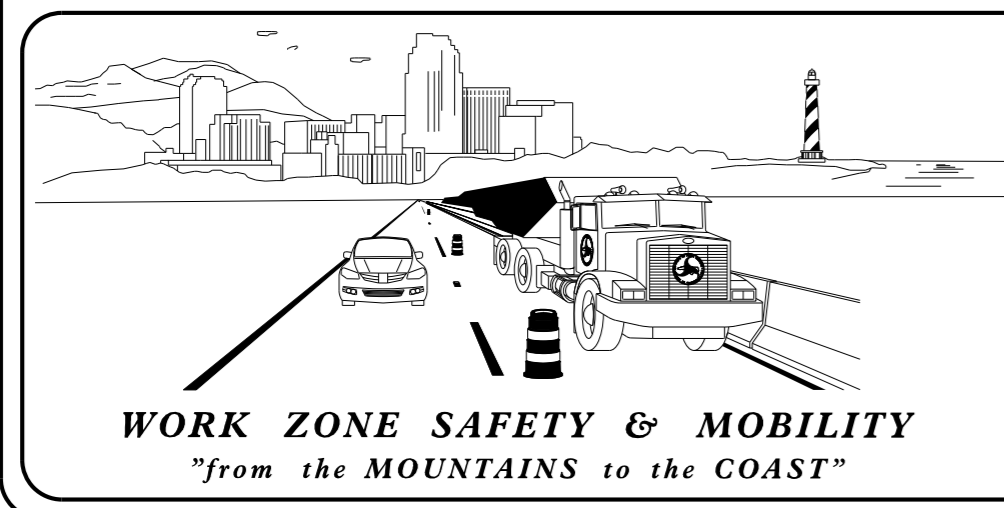

PLANS PREPARED BY:


EVAN PARROTT, P.E.

TYLER SPRING, P.E.

NCDOT CONTACTS:

JEFFREY L. TEAGUE, P.E.
PROJECT ENGINEER

PROJECT DESIGN ENGINEER

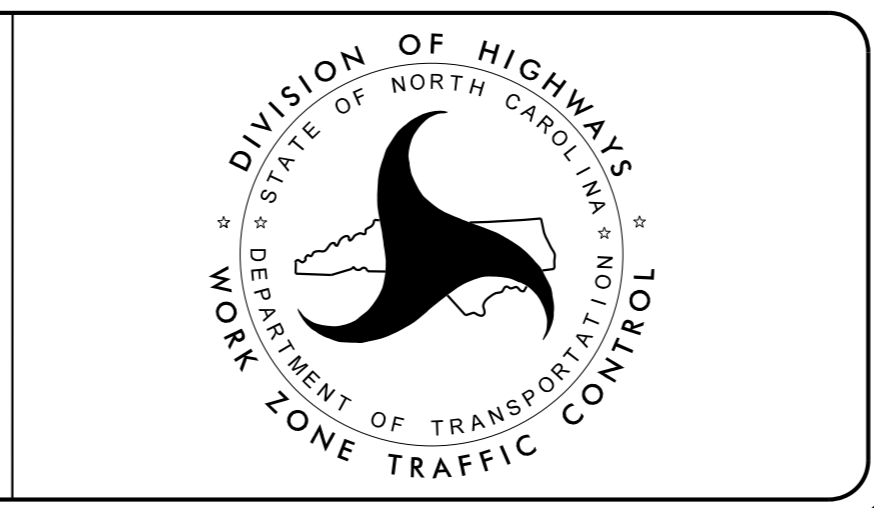

SHEET NO.
TMP-1

R-5930A

TIP PROJECT: