
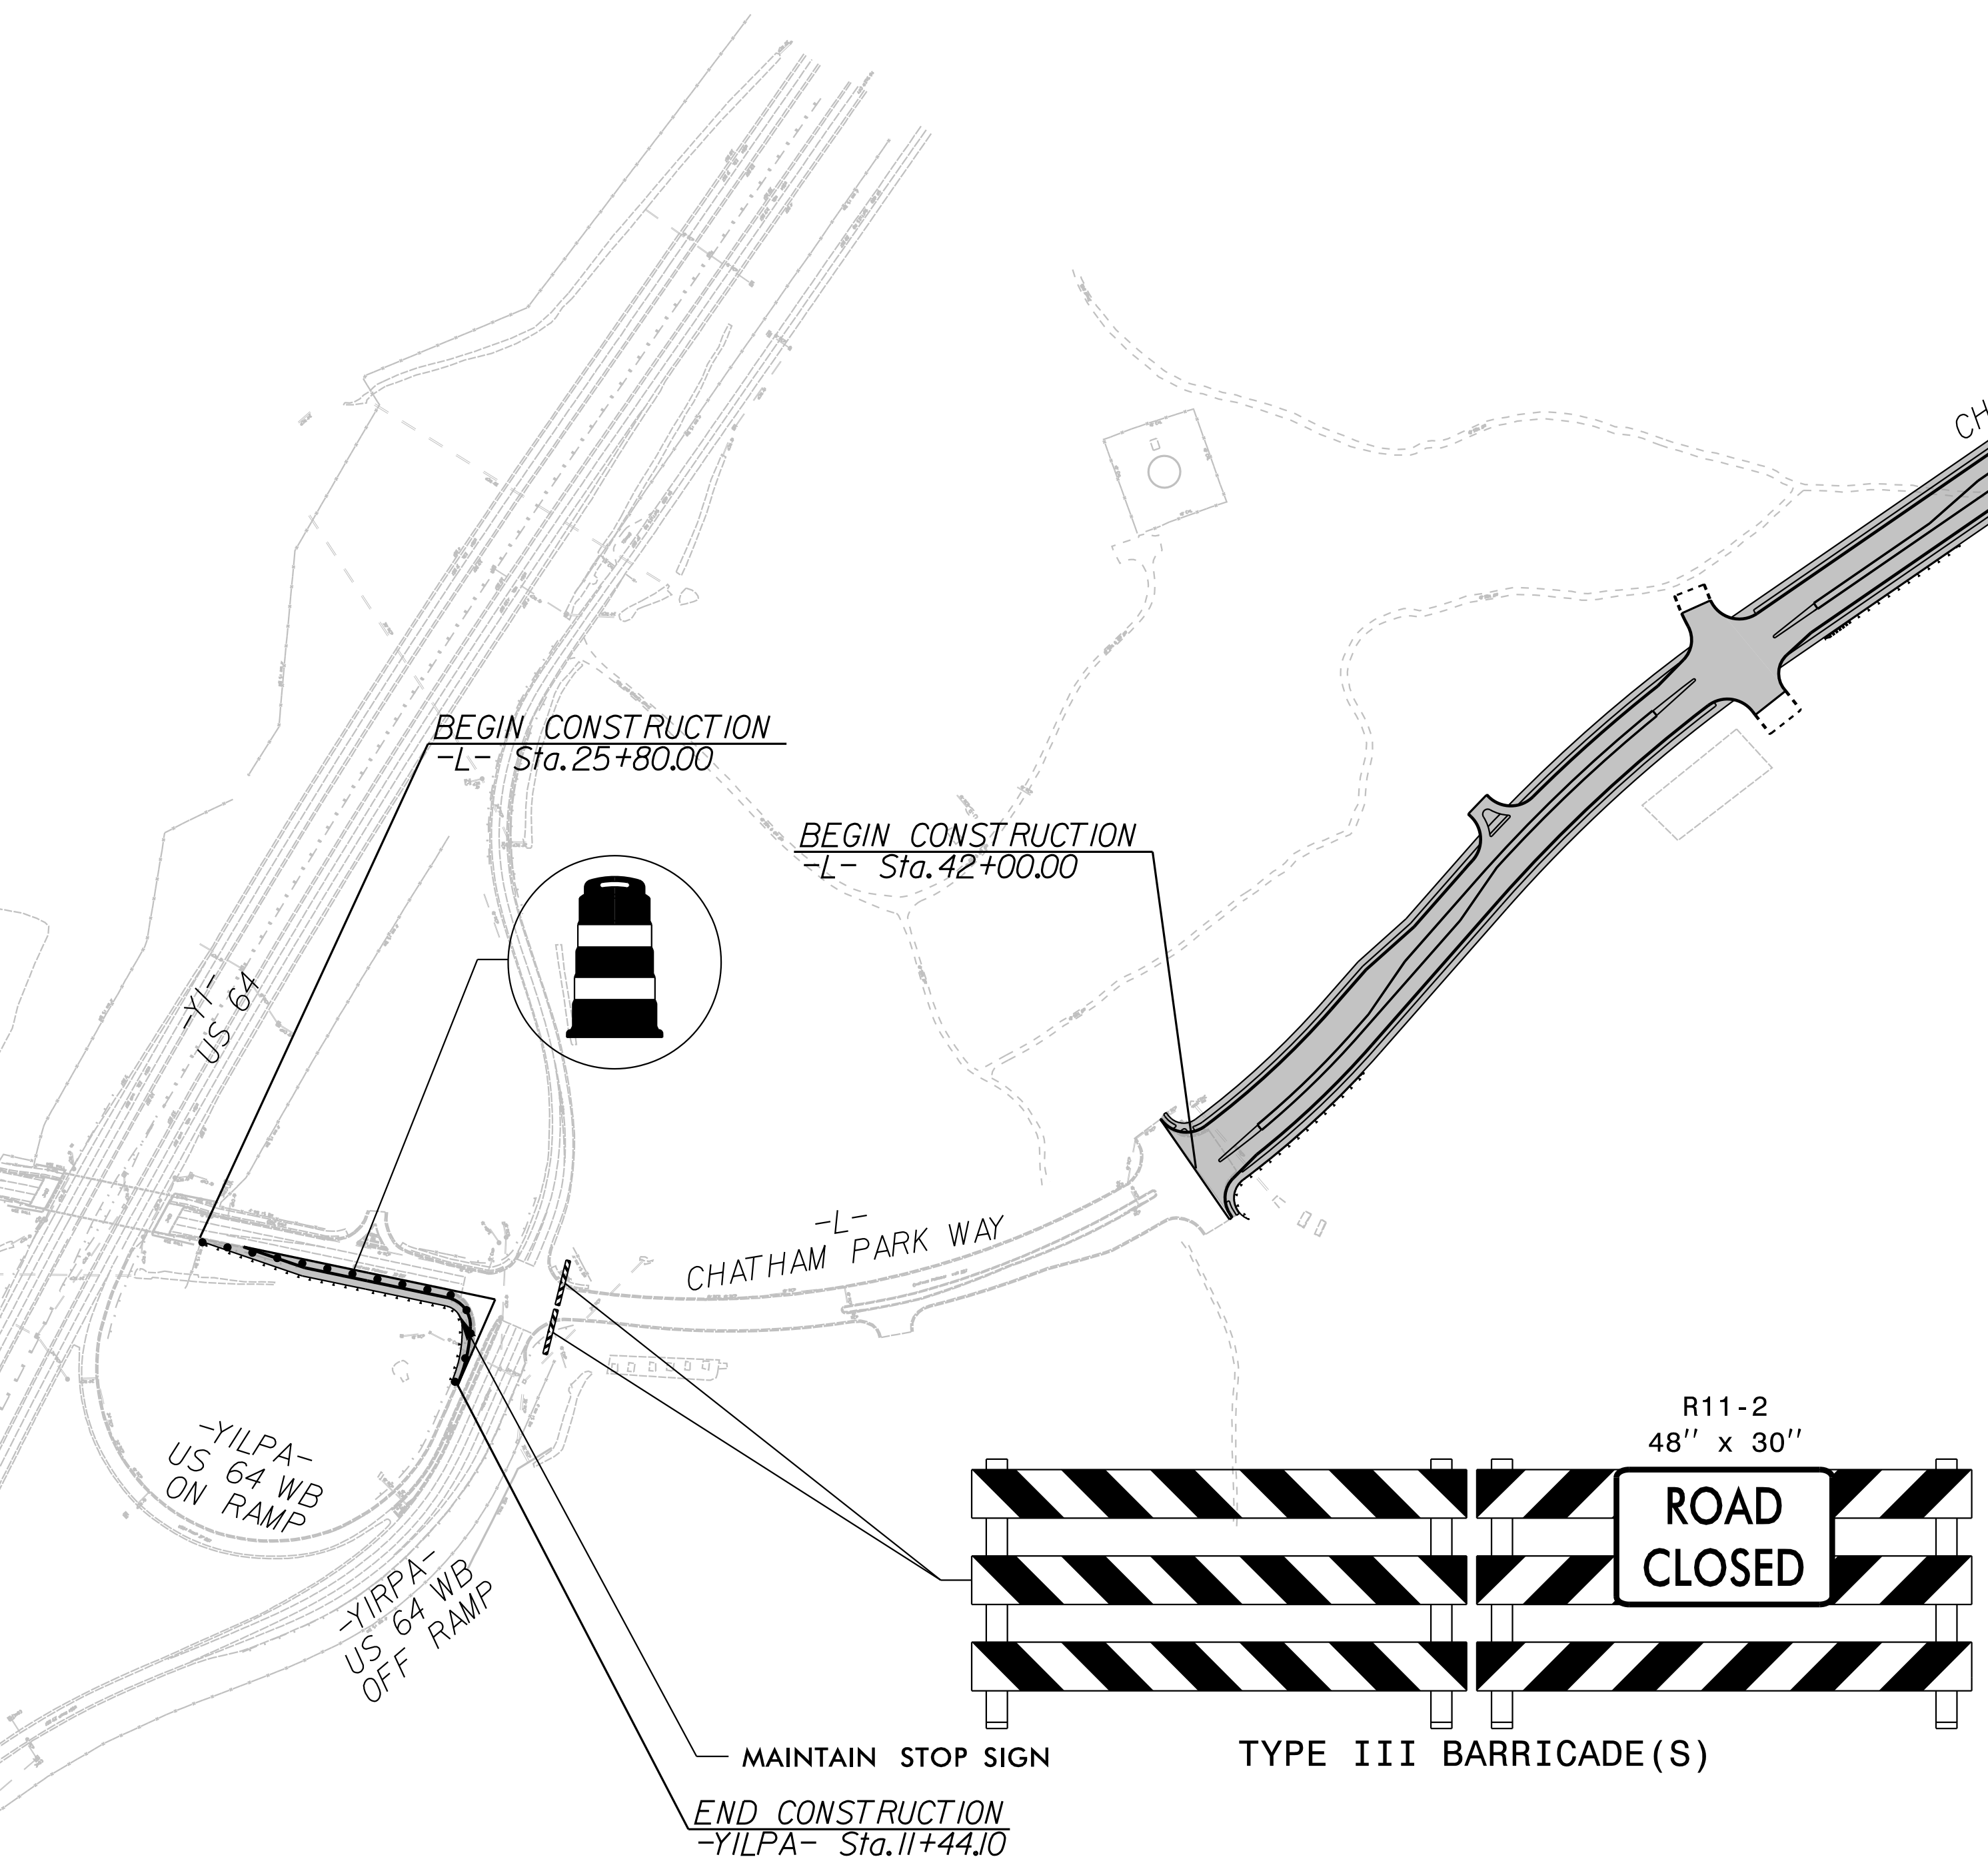
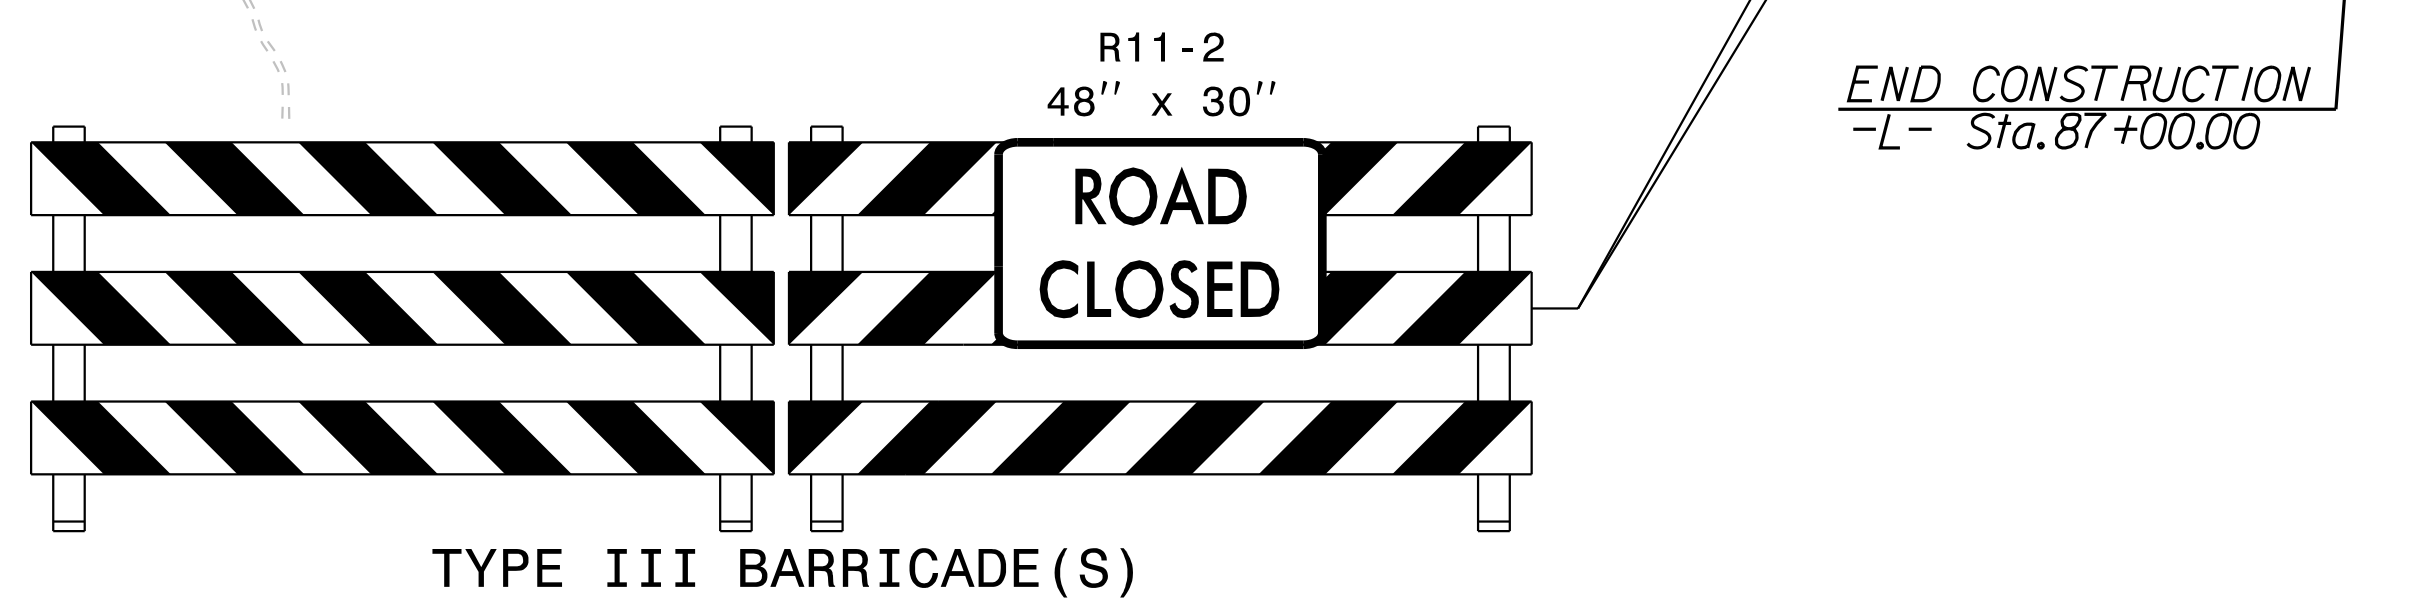
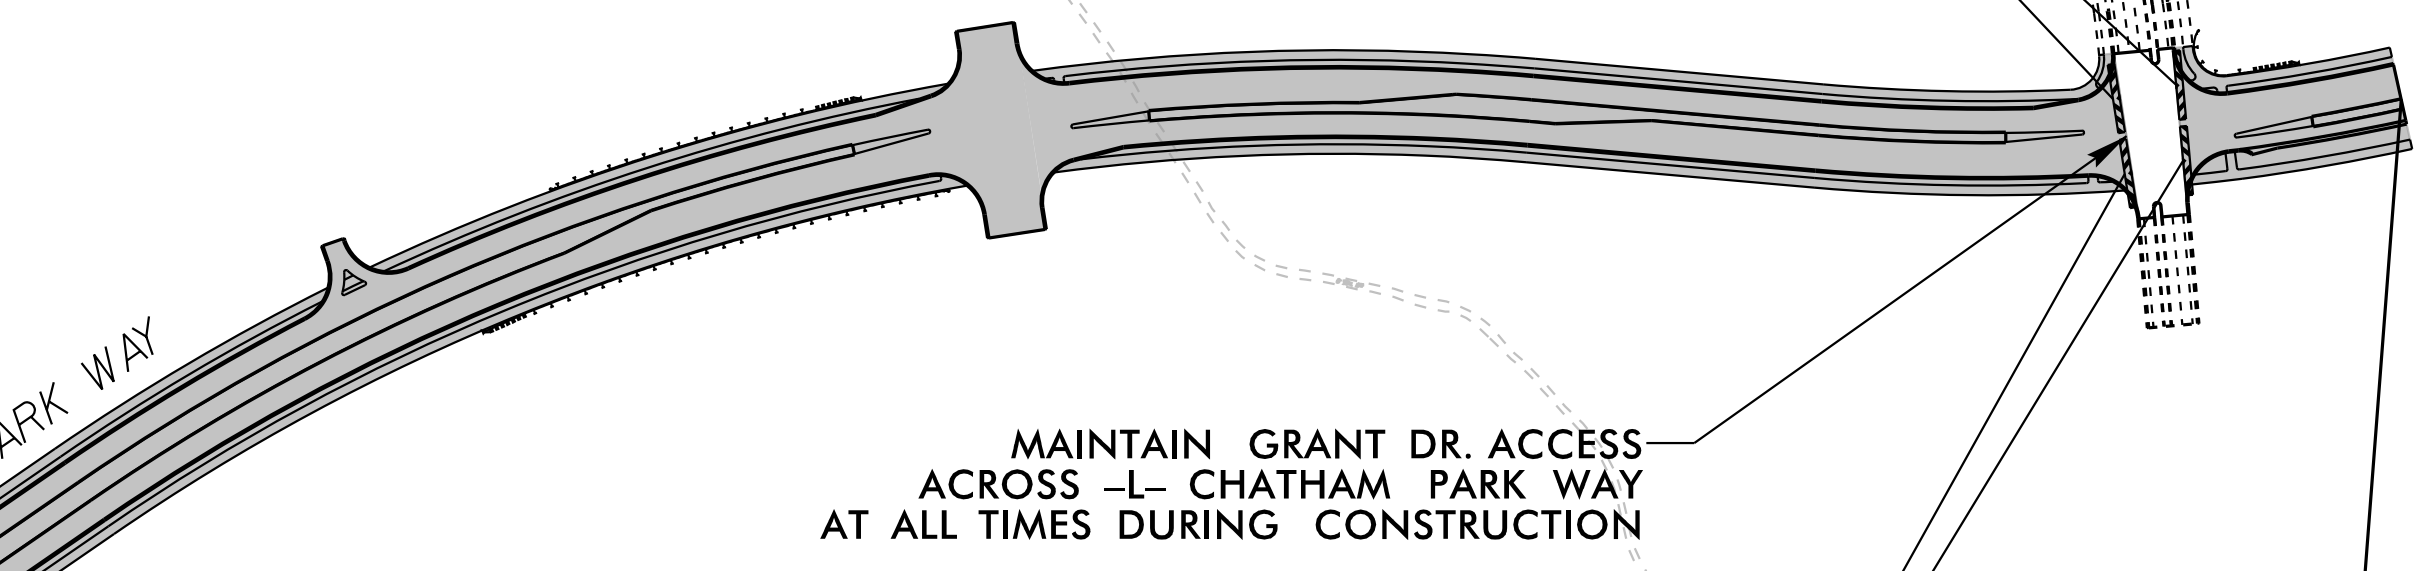


NAD 83 / NA 2011

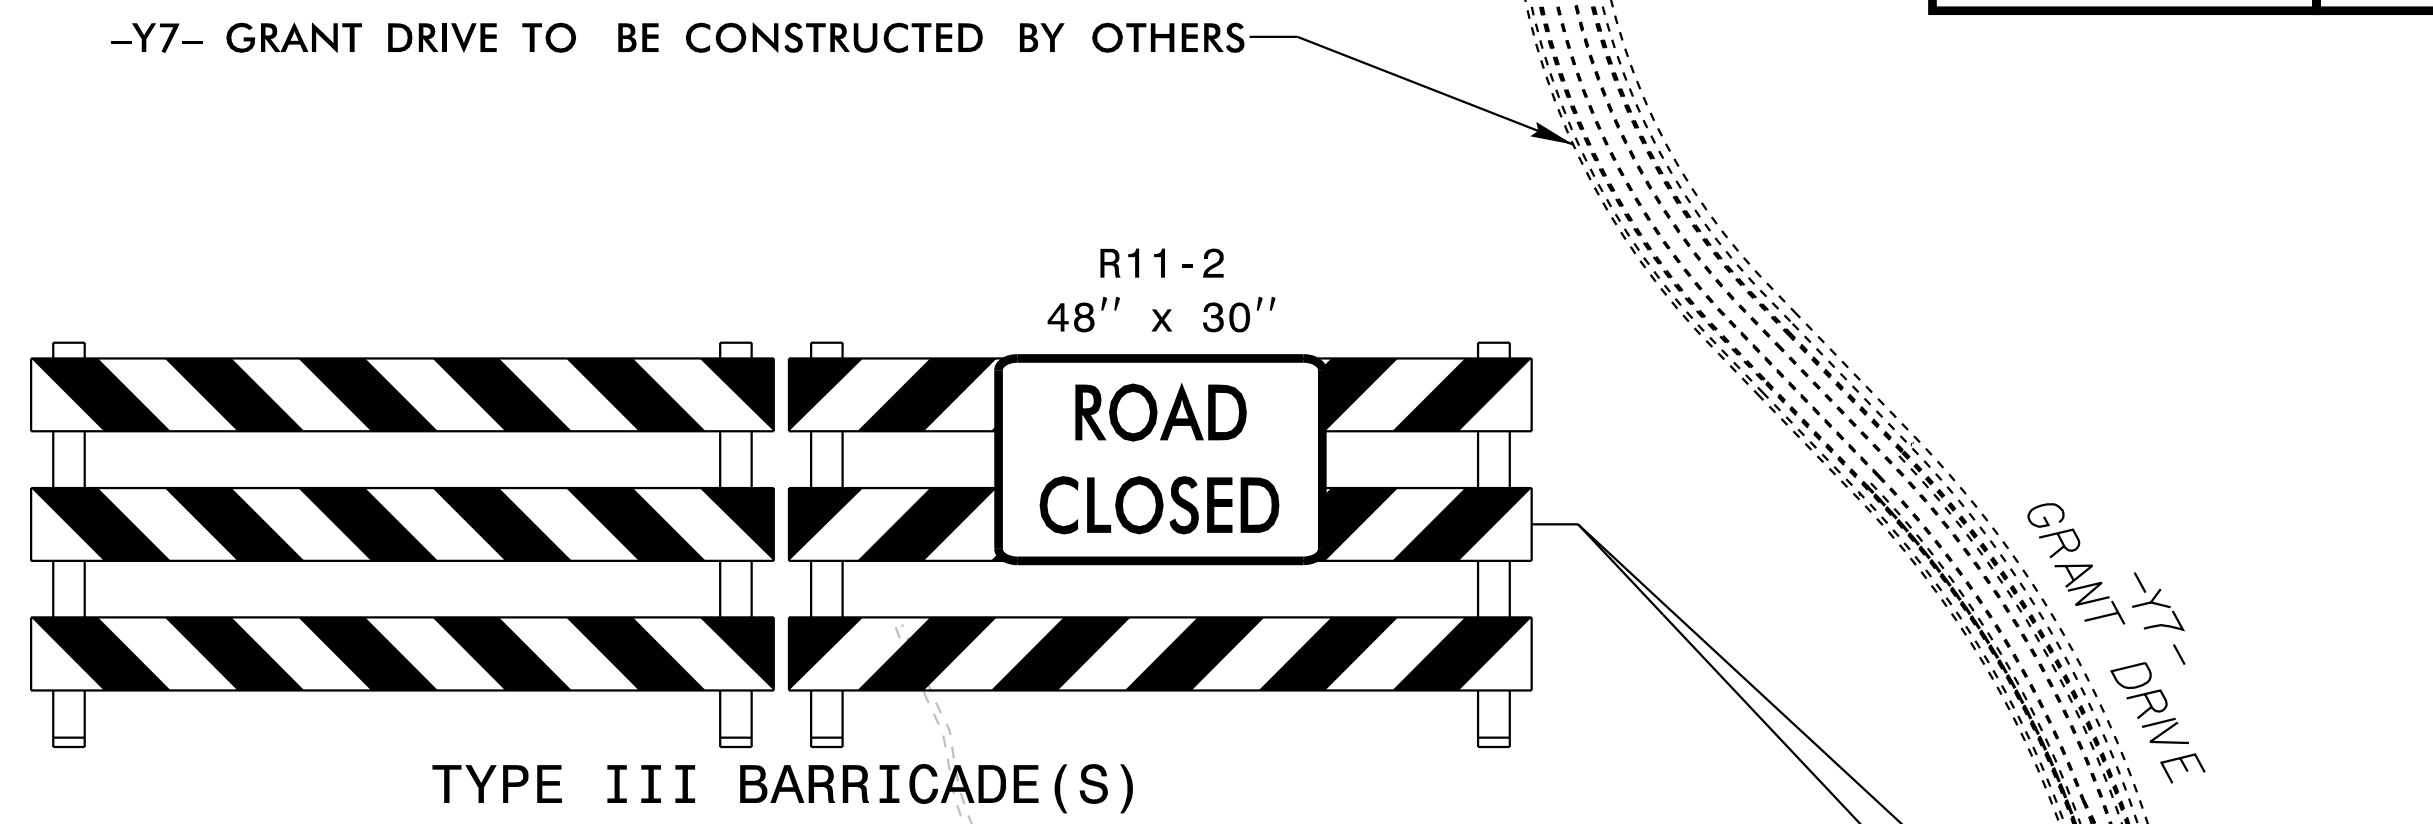

K:\RAL_Roadway\01036532 - R-5930 North CPW\Traffic\TrafficControl\TCPR-5930_top_imp3.dgn
6/1/2023

APPROVED: _____ DATE: _____ DocuSigned by: SEAL 7/10/2023 DOCUMENT NOT CONSIDERED FINAL UNLESS ALL SIGNATURES COMPLETED			<p>CONSTRUCTION PHASING OVERVIEW</p>
---	--	--	--