

09/28/23


TIP PROJECTS: R-5930A

STATE OF NORTH CAROLINA
DIVISION OF HIGHWAYS


T.I.P. NO.	SHEET NO.
R-5930A	UC-1

**UTILITY CONSTRUCTION PLANS
CHATHAM COUNTY**

LOCATION: CHATHAM PARK WAY IN PITTSBORO FROM US 64 TO GRANT DRIVE
**TYPE OF WORK: POTABLE WATERLINE, RECLAIMED WATERLINE,
AND SANITARY SEWER FORCE MAIN CONSTRUCTION**

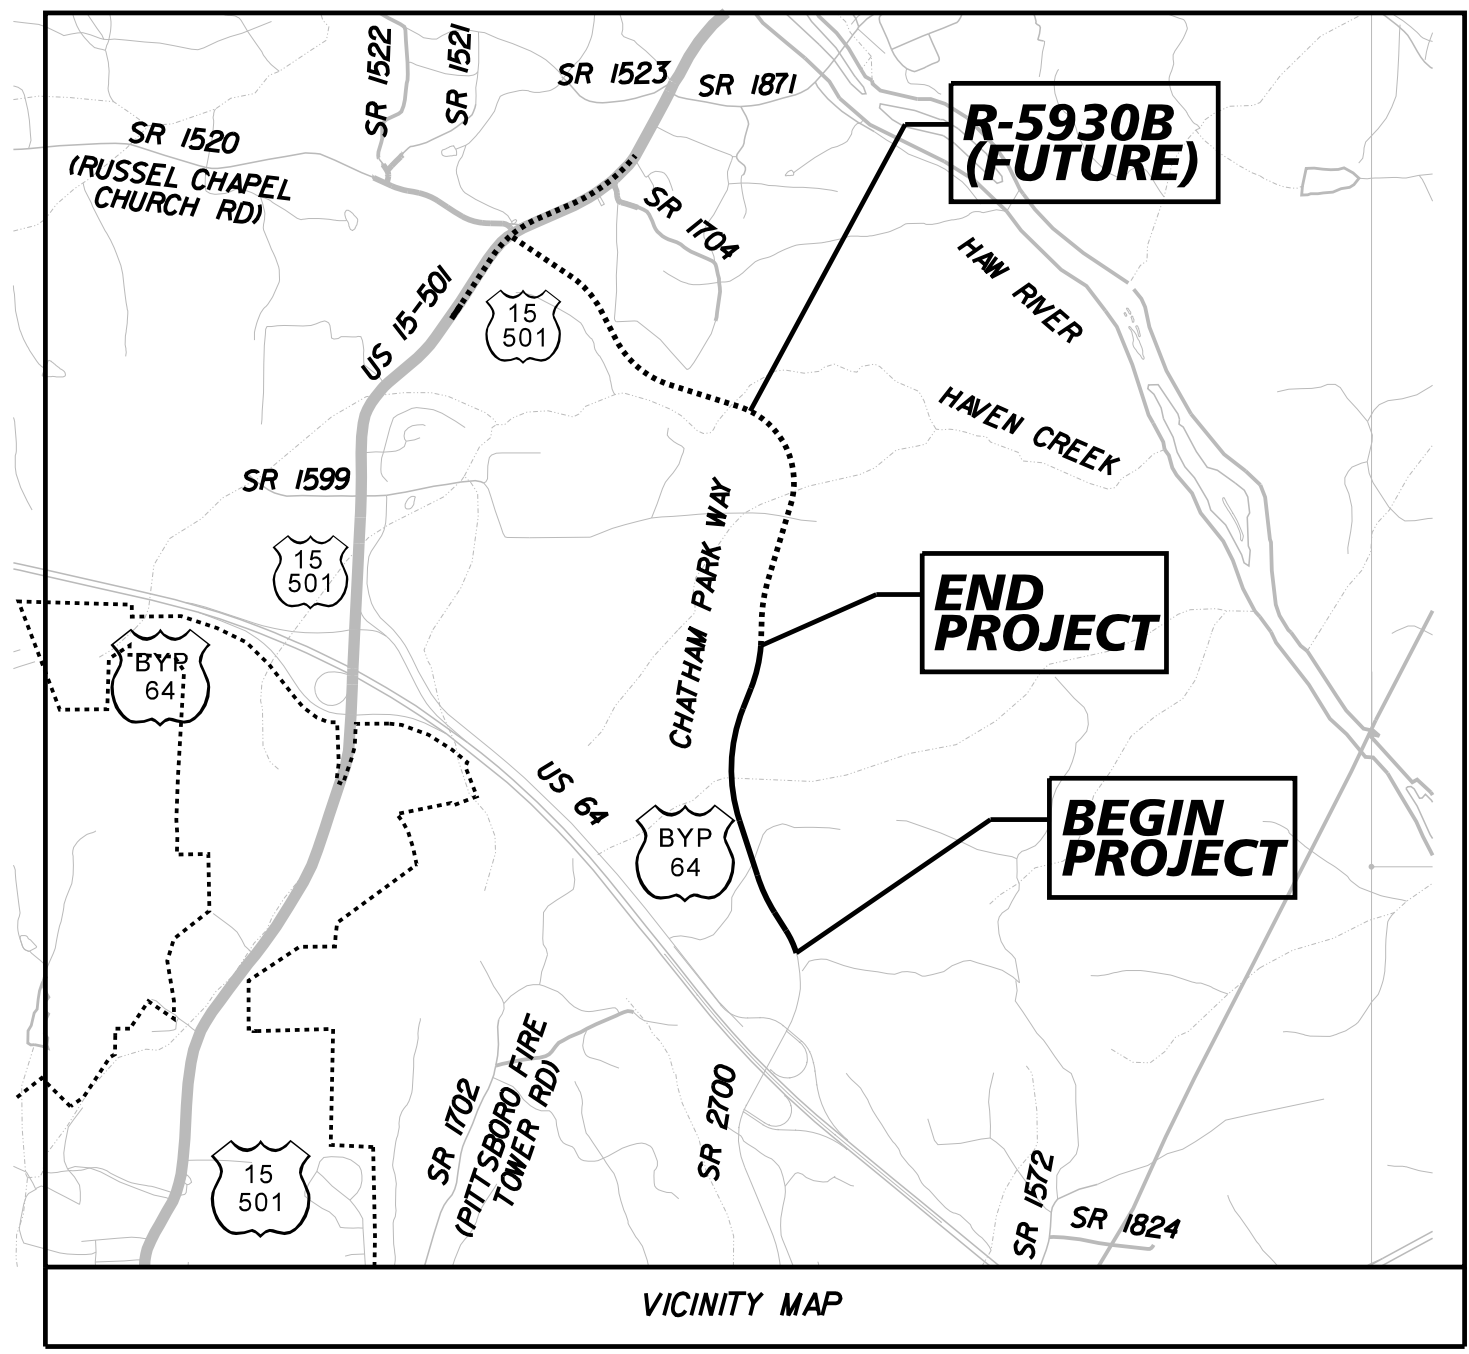


FINAL PLANS

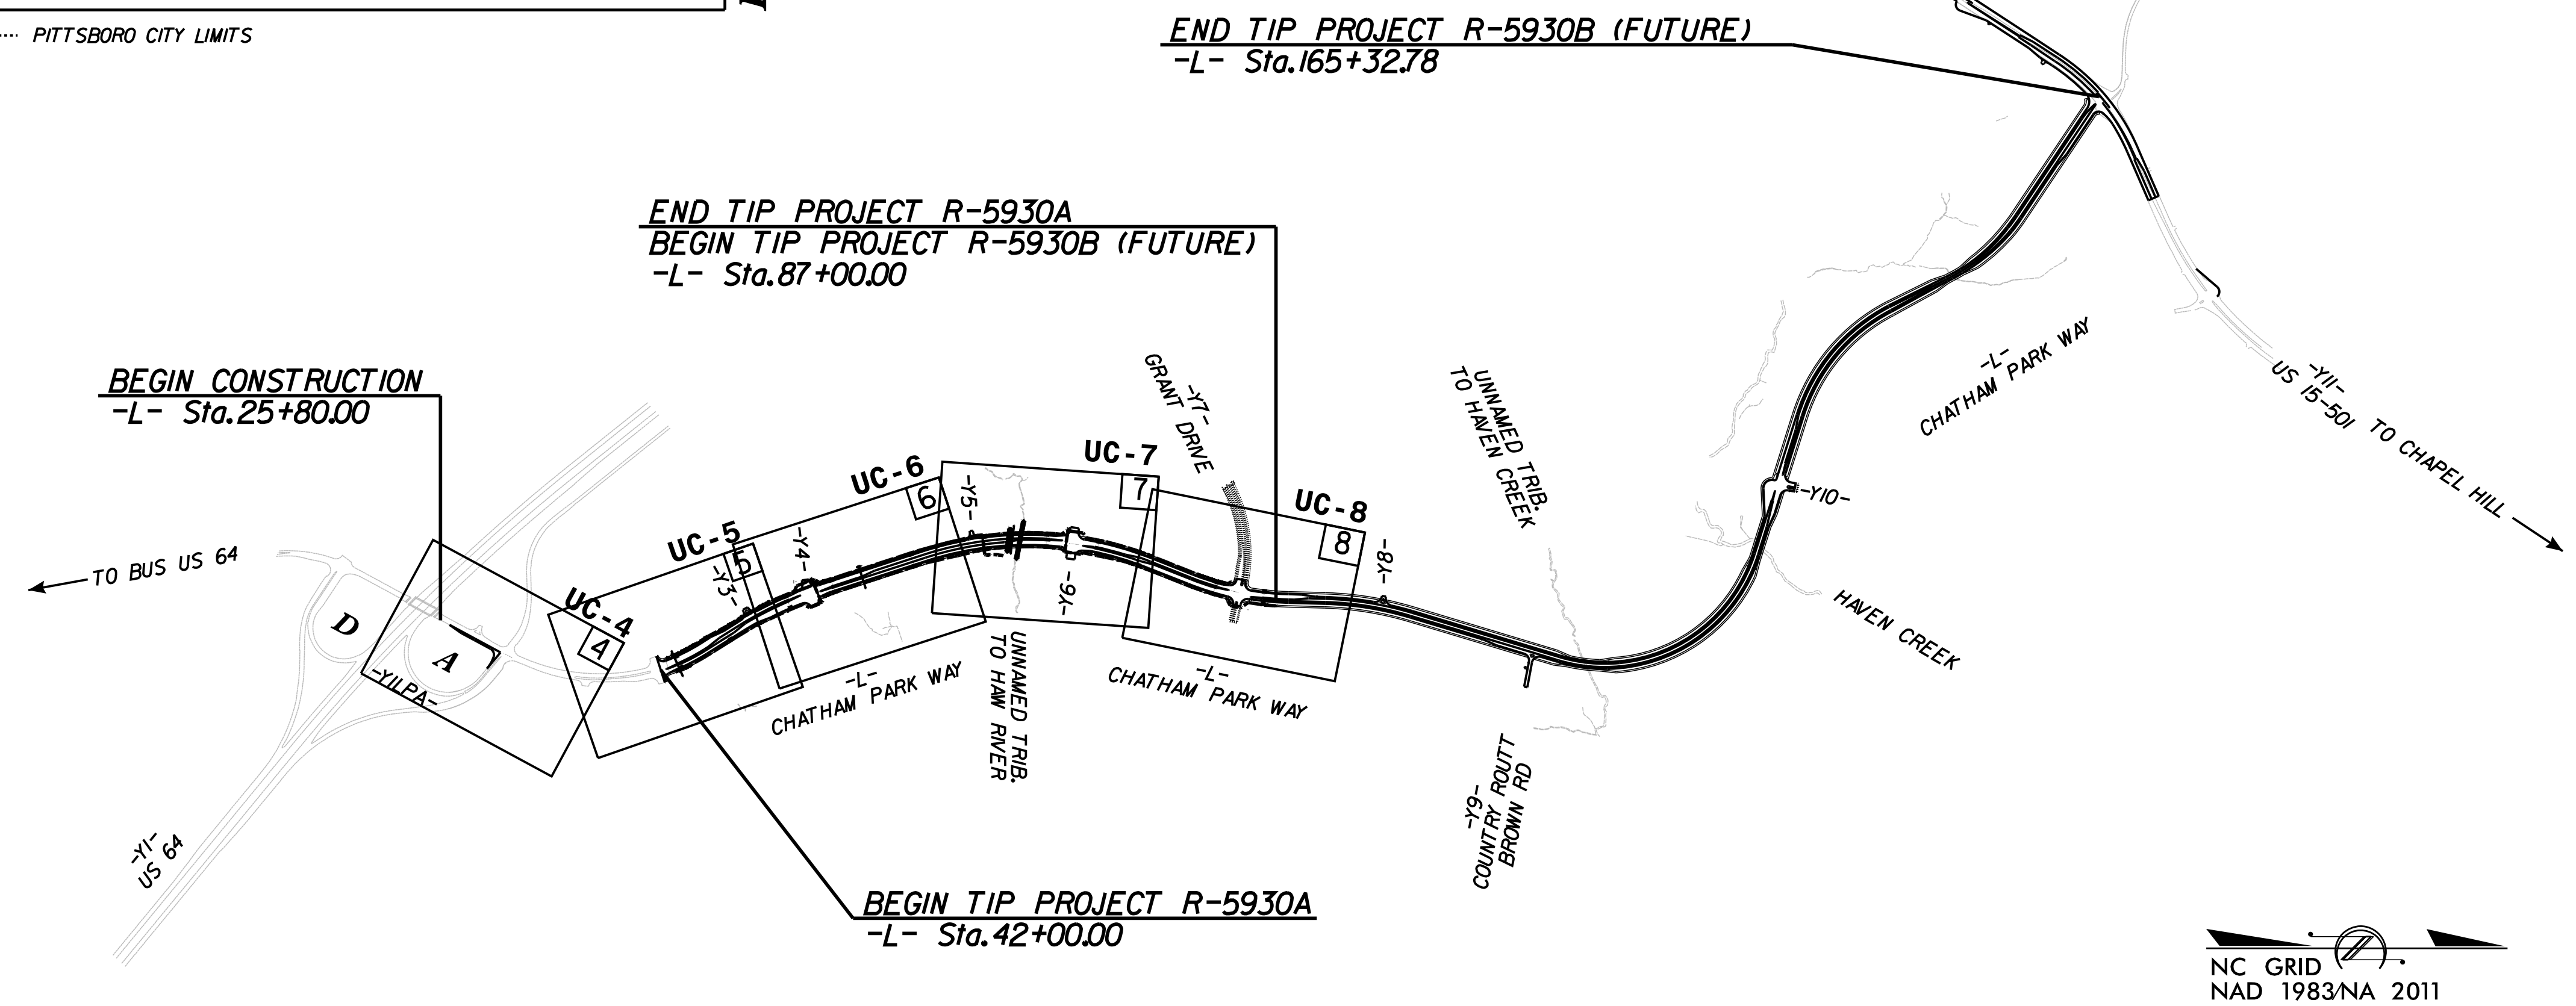

THIS IS A LIMITED CONTROLLED ACCESS PROJECT WITH ACCESS LIMITED TO POINTS AS SHOWN ON THE PLANS
THIS PROJECT IS NOT WITHIN ANY MUNICIPAL BOUNDARIES

DOCUMENT NOT CONSIDERED FINAL
UNTIL ALL SIGNATURES ARE COMPLETED

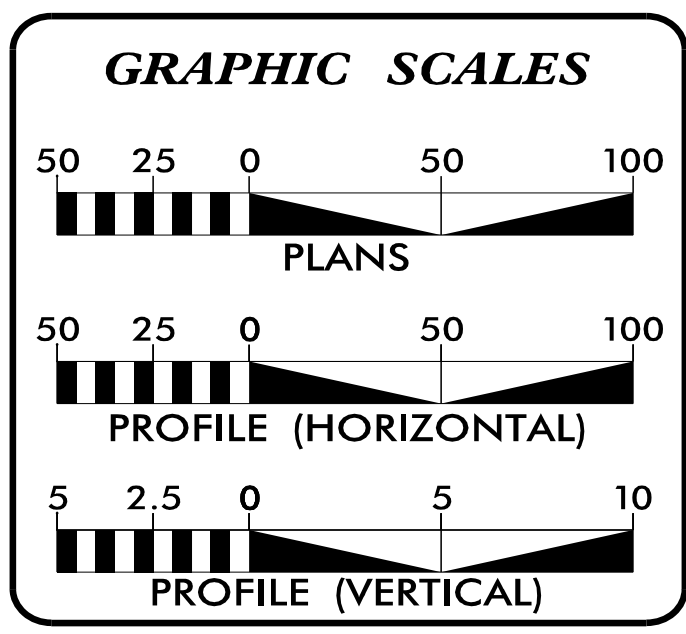

SHEET NO.:	DESCRIPTION:
UC-1	TITLE SHEET
UC-2	UTILITY SYMBOLOGY
UC-3	UTILITY NOTES
UC-3A THRU UC-3C	UTILITY DETAIL SHEETS
UC-4 THRU UC-8	UTILITY CONSTRUCTION SHEETS
UC-9 THRU UC-13	UTILITY PROFILE SHEETS

WATER AND SEWER OWNERS ON PROJECT

(A) POTABLE WATER, RECLAIMED WATER,
FORCE MAIN SANITARY SEWER
- TOWN OF PITTSBORO

PREPARED IN THE OFFICE OF

Kimley»Horn

MEMBER SINCE 1992
2016 LICENSE #01202
2016 LICENSE #01202
2016 LICENSE #01202
2016 LICENSE #01202

NATE HARVEY, P.E. UTILITIES DESIGN ENGINEER

SEAL

5/17/2023

DIVISION OF HIGHWAYS UTILITIES UNIT
1555 MAIL SERVICES CENTER
RALEIGH, NC 27699-1555
PHONE (919) 707-6690
FAX (919) 250-4151

TRAVIS MORGAN, P.E. DIVISION 8 UTILITY ENGINEER
JAMIE YOW DIVISION 8 UTILITY COORDINATOR