
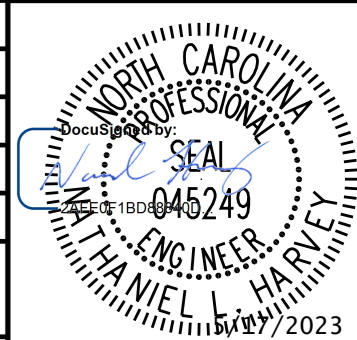
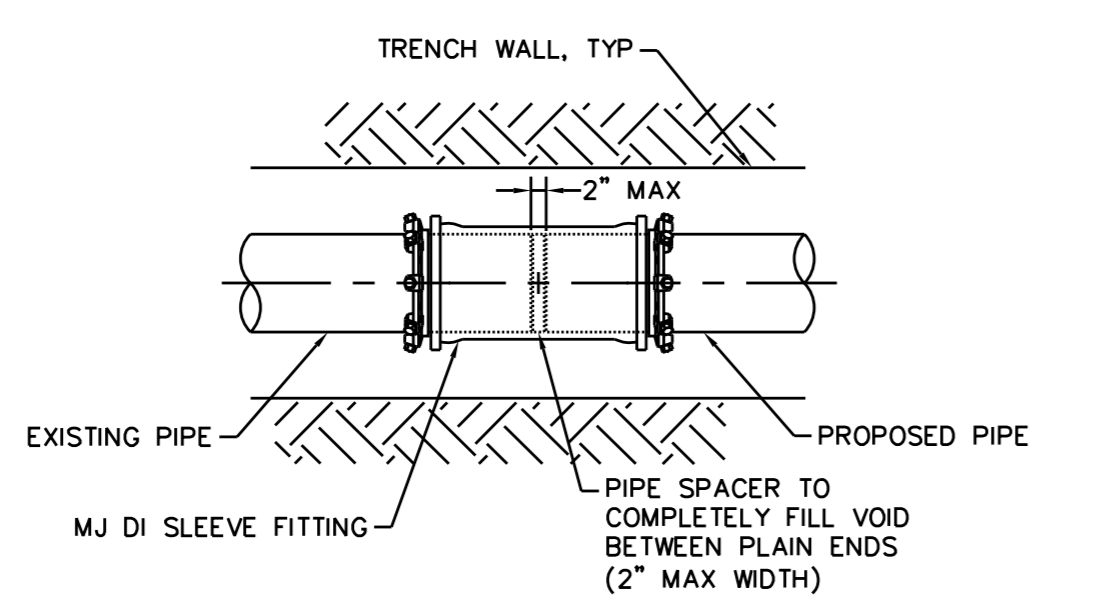
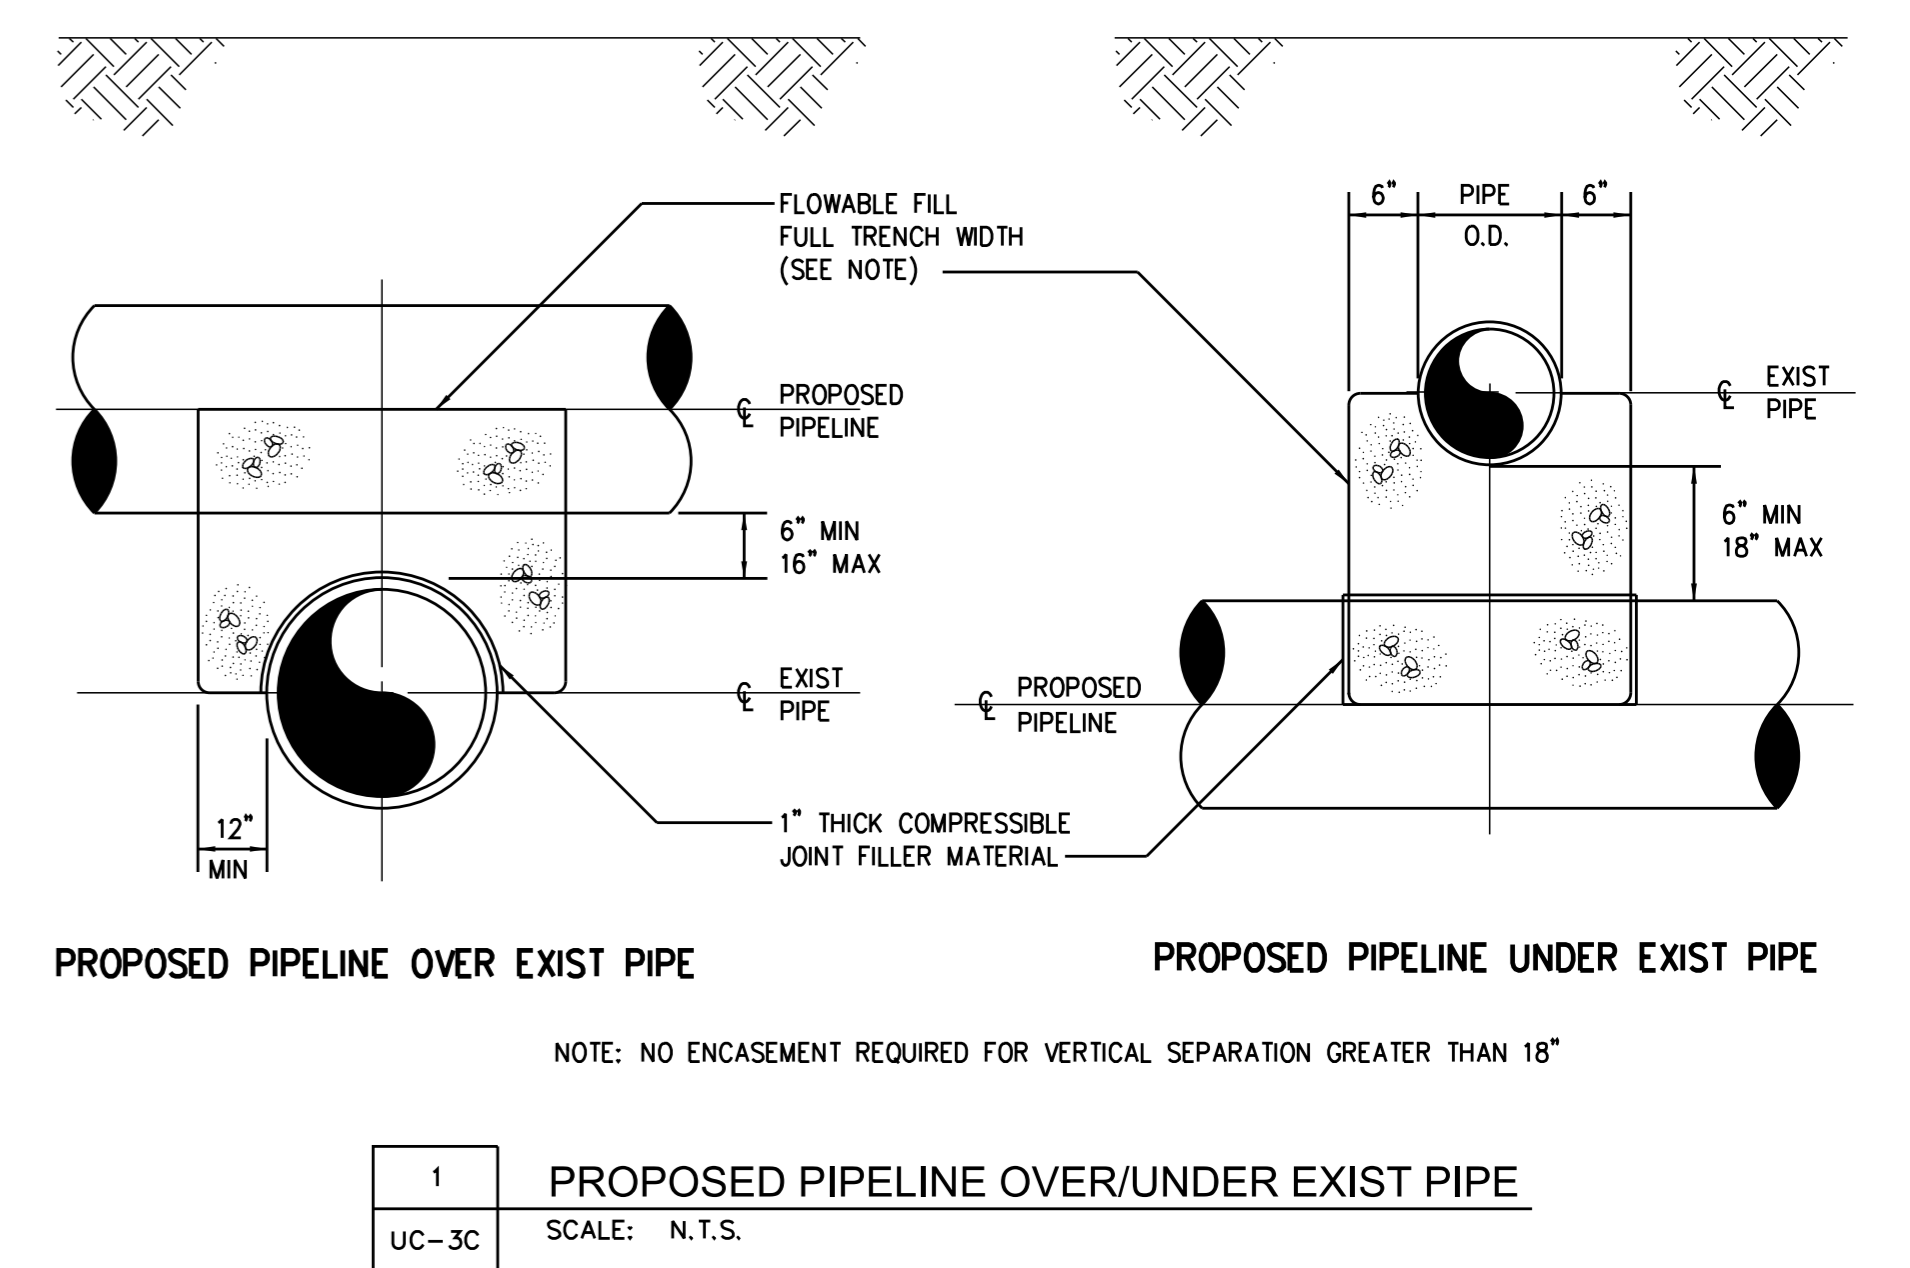
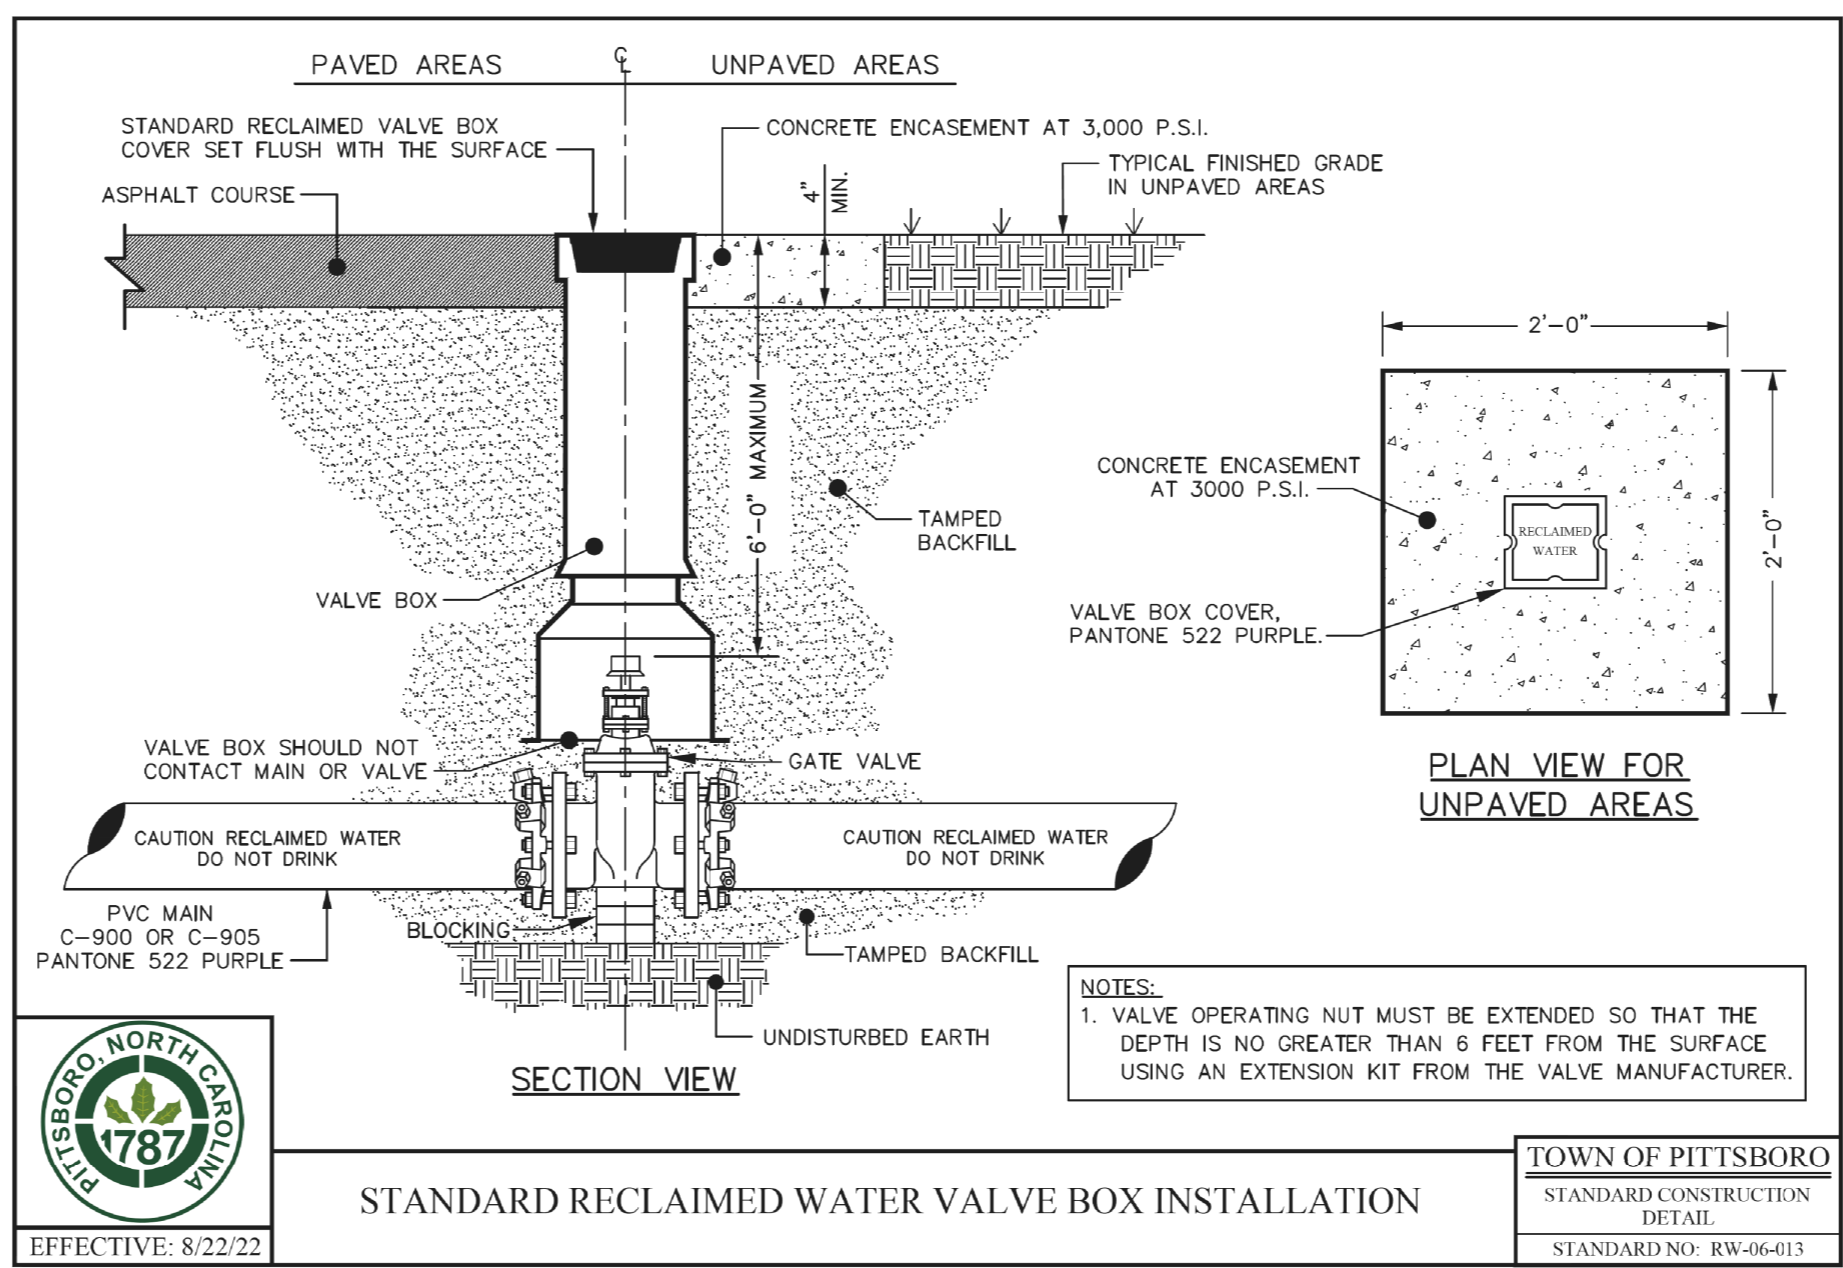
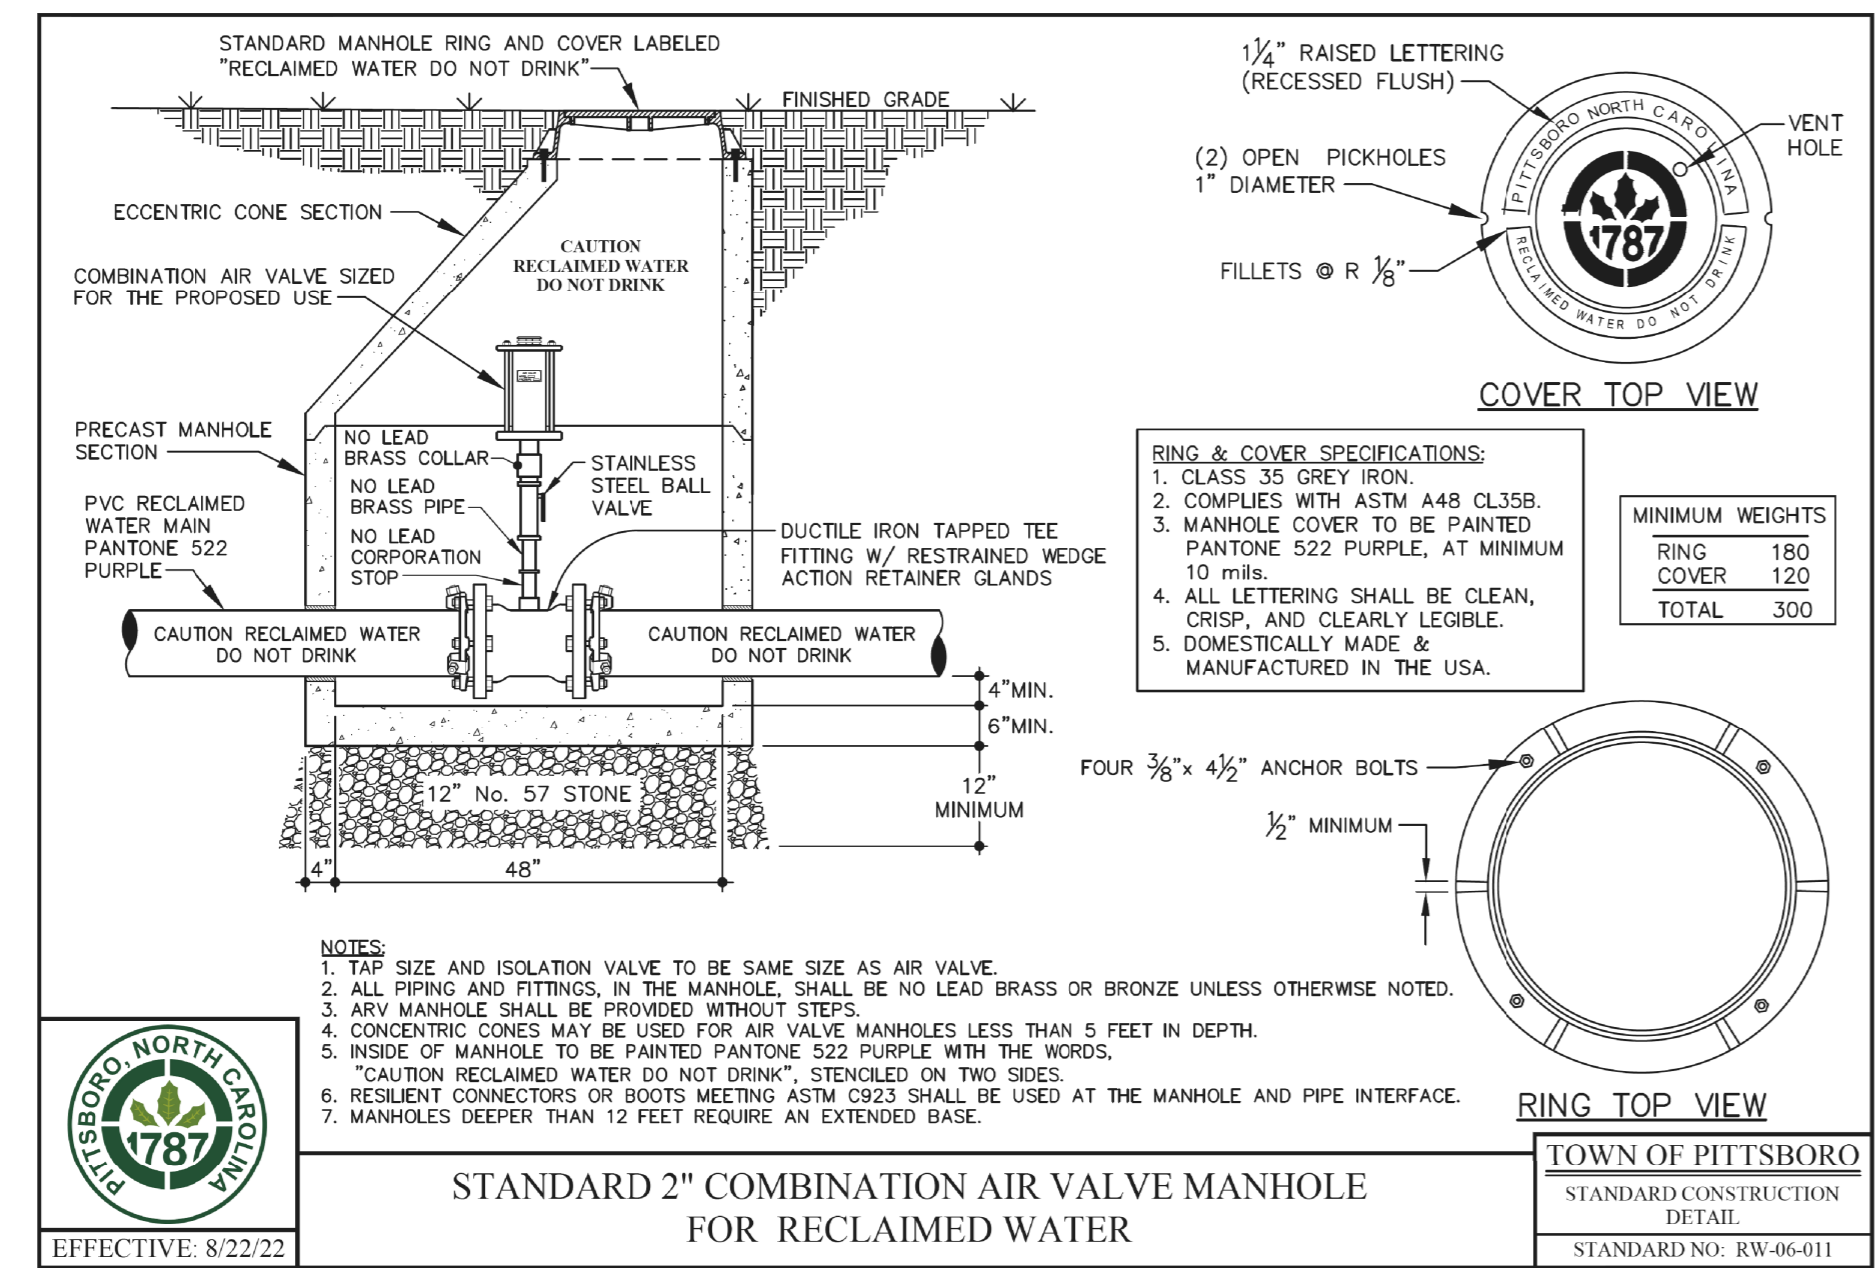
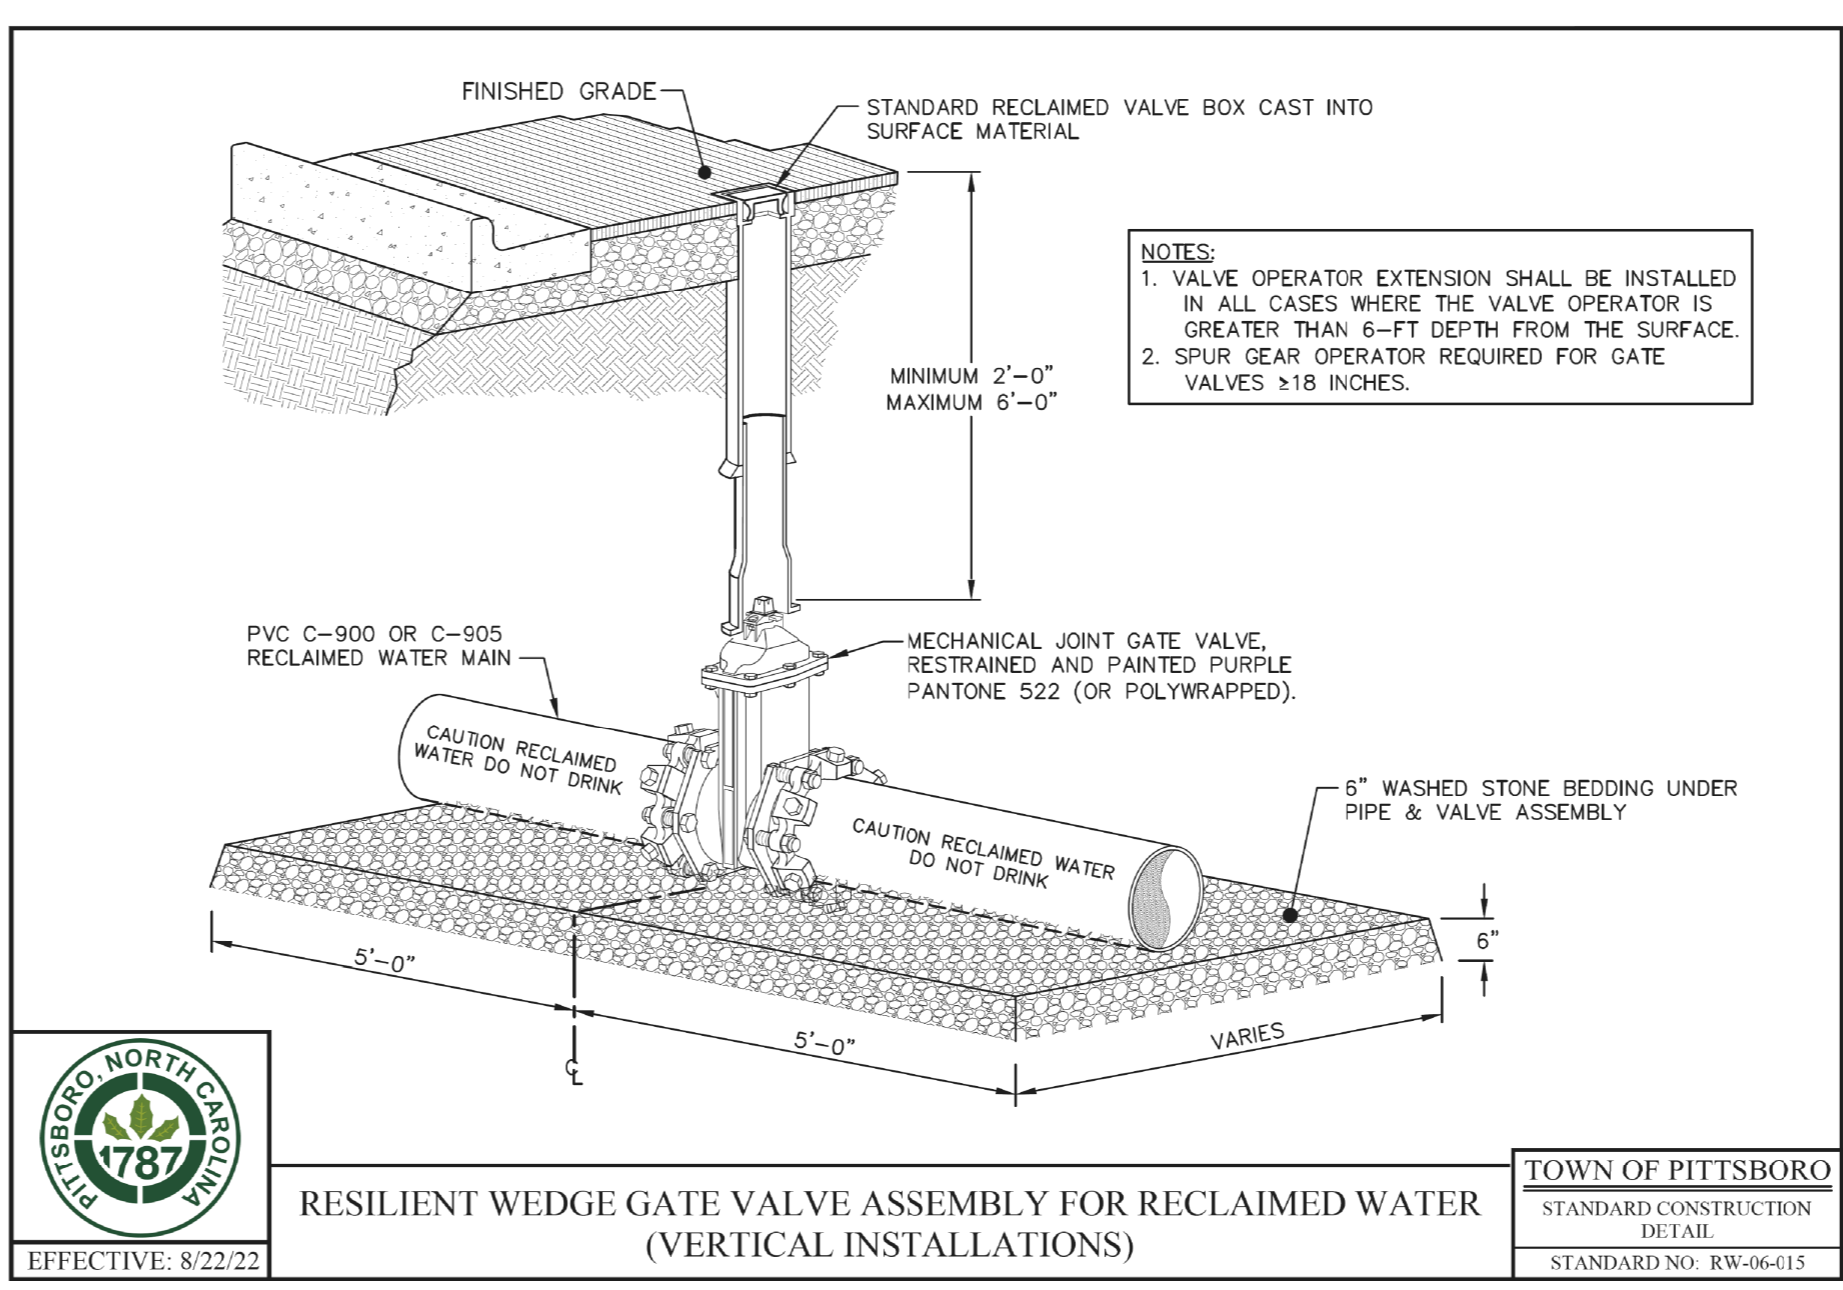


300 MORRIS STREET, SUITE 200
DURHAM, NC 27701

| | |
|---|--|
| PROJECT REFERENCE NO. R-5930A | SHEET NO. UC-3C |
| DESIGNED BY: NLH |  |
| DRAWN BY: JNB | |
| CHECKED BY: NDR | |
| APPROVED BY: NLH | |
| REVISED: | |
| NORTH CAROLINA DEPARTMENT OF TRANSPORTATION UTILITIES ENGINEERING SEC. PHONE: (919) 707-6690 FAX: (919) 250-4151 | |
| UTILITY CONSTRUCTION PLANS ONLY | |

UTILITY CONSTRUCTION

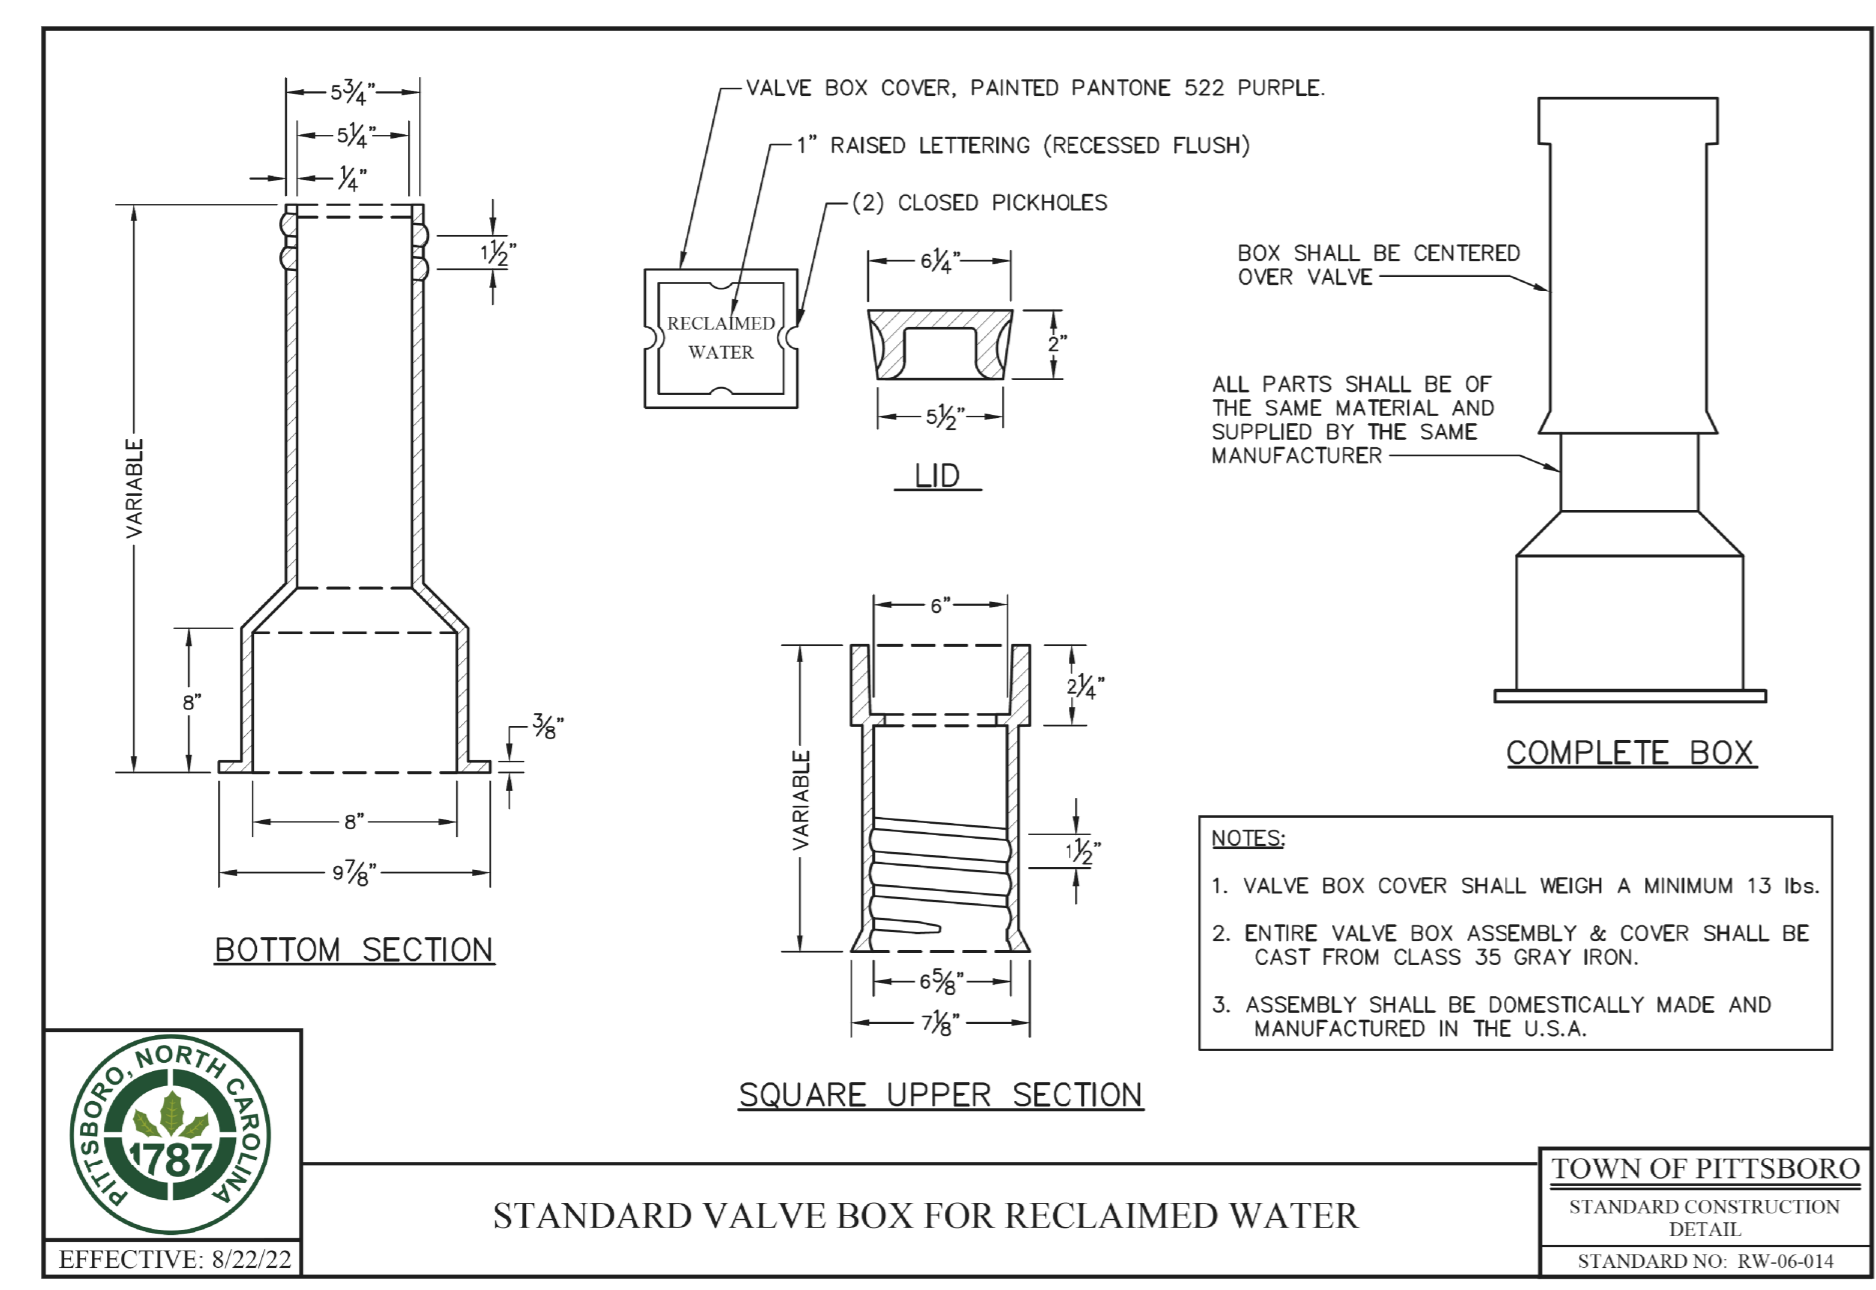

2 RESTRAINED MJ SOLID SLEEVE
UC-3C SCALE: N.T.S.