


5/14/2023






300 MORRIS STREET, SUITE 200
DURHAM, NC 27701

PROJECT REFERENCE NO. R-5930A	SHEET NO. UC-13
DESIGNED BY: NLH	
DRAWN BY: JNB	
CHECKED BY: NDR	
APPROVED BY: NLH	
REVISED:	UTILITY CONSTRUCTION PLANS ONLY
NORTH CAROLINA DEPARTMENT OF TRANSPORTATION UTILITIES ENGINEERING SEC. PHONE: (919)707-6690 FAX: (919)250-4151	

UTILITY CONSTRUCTION

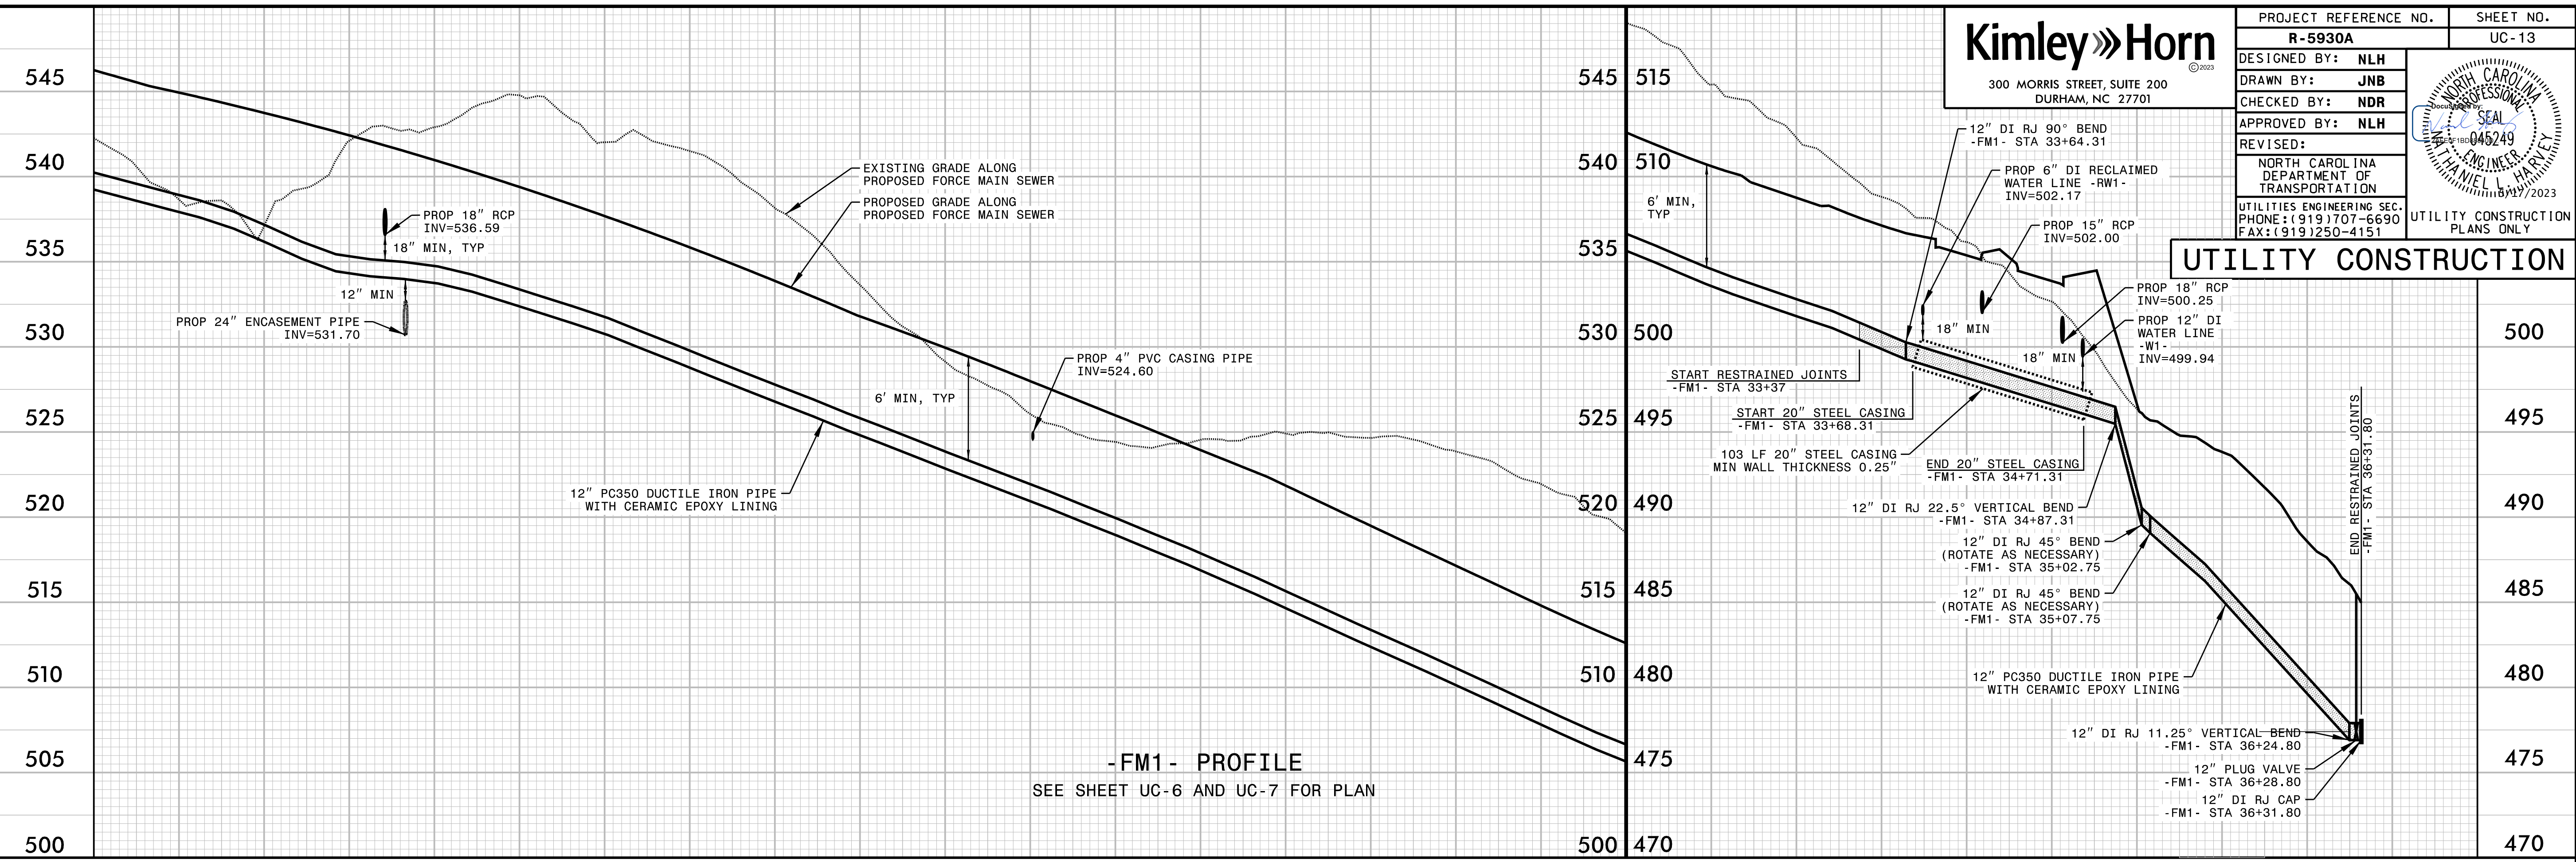

- NOTES:
 1. FOR ENCASEMENTS -C1- -C2- AND -C3- :
 A. PROVIDE 100-YR DESIGN LIFE CERTIFICATION
 B. INSTALL BRICK AND MORTAR CAPS AT BOTH ENDS
 C. INSTALL MARKER BALLS AT EACH END, 3-FT BELOW GRADE

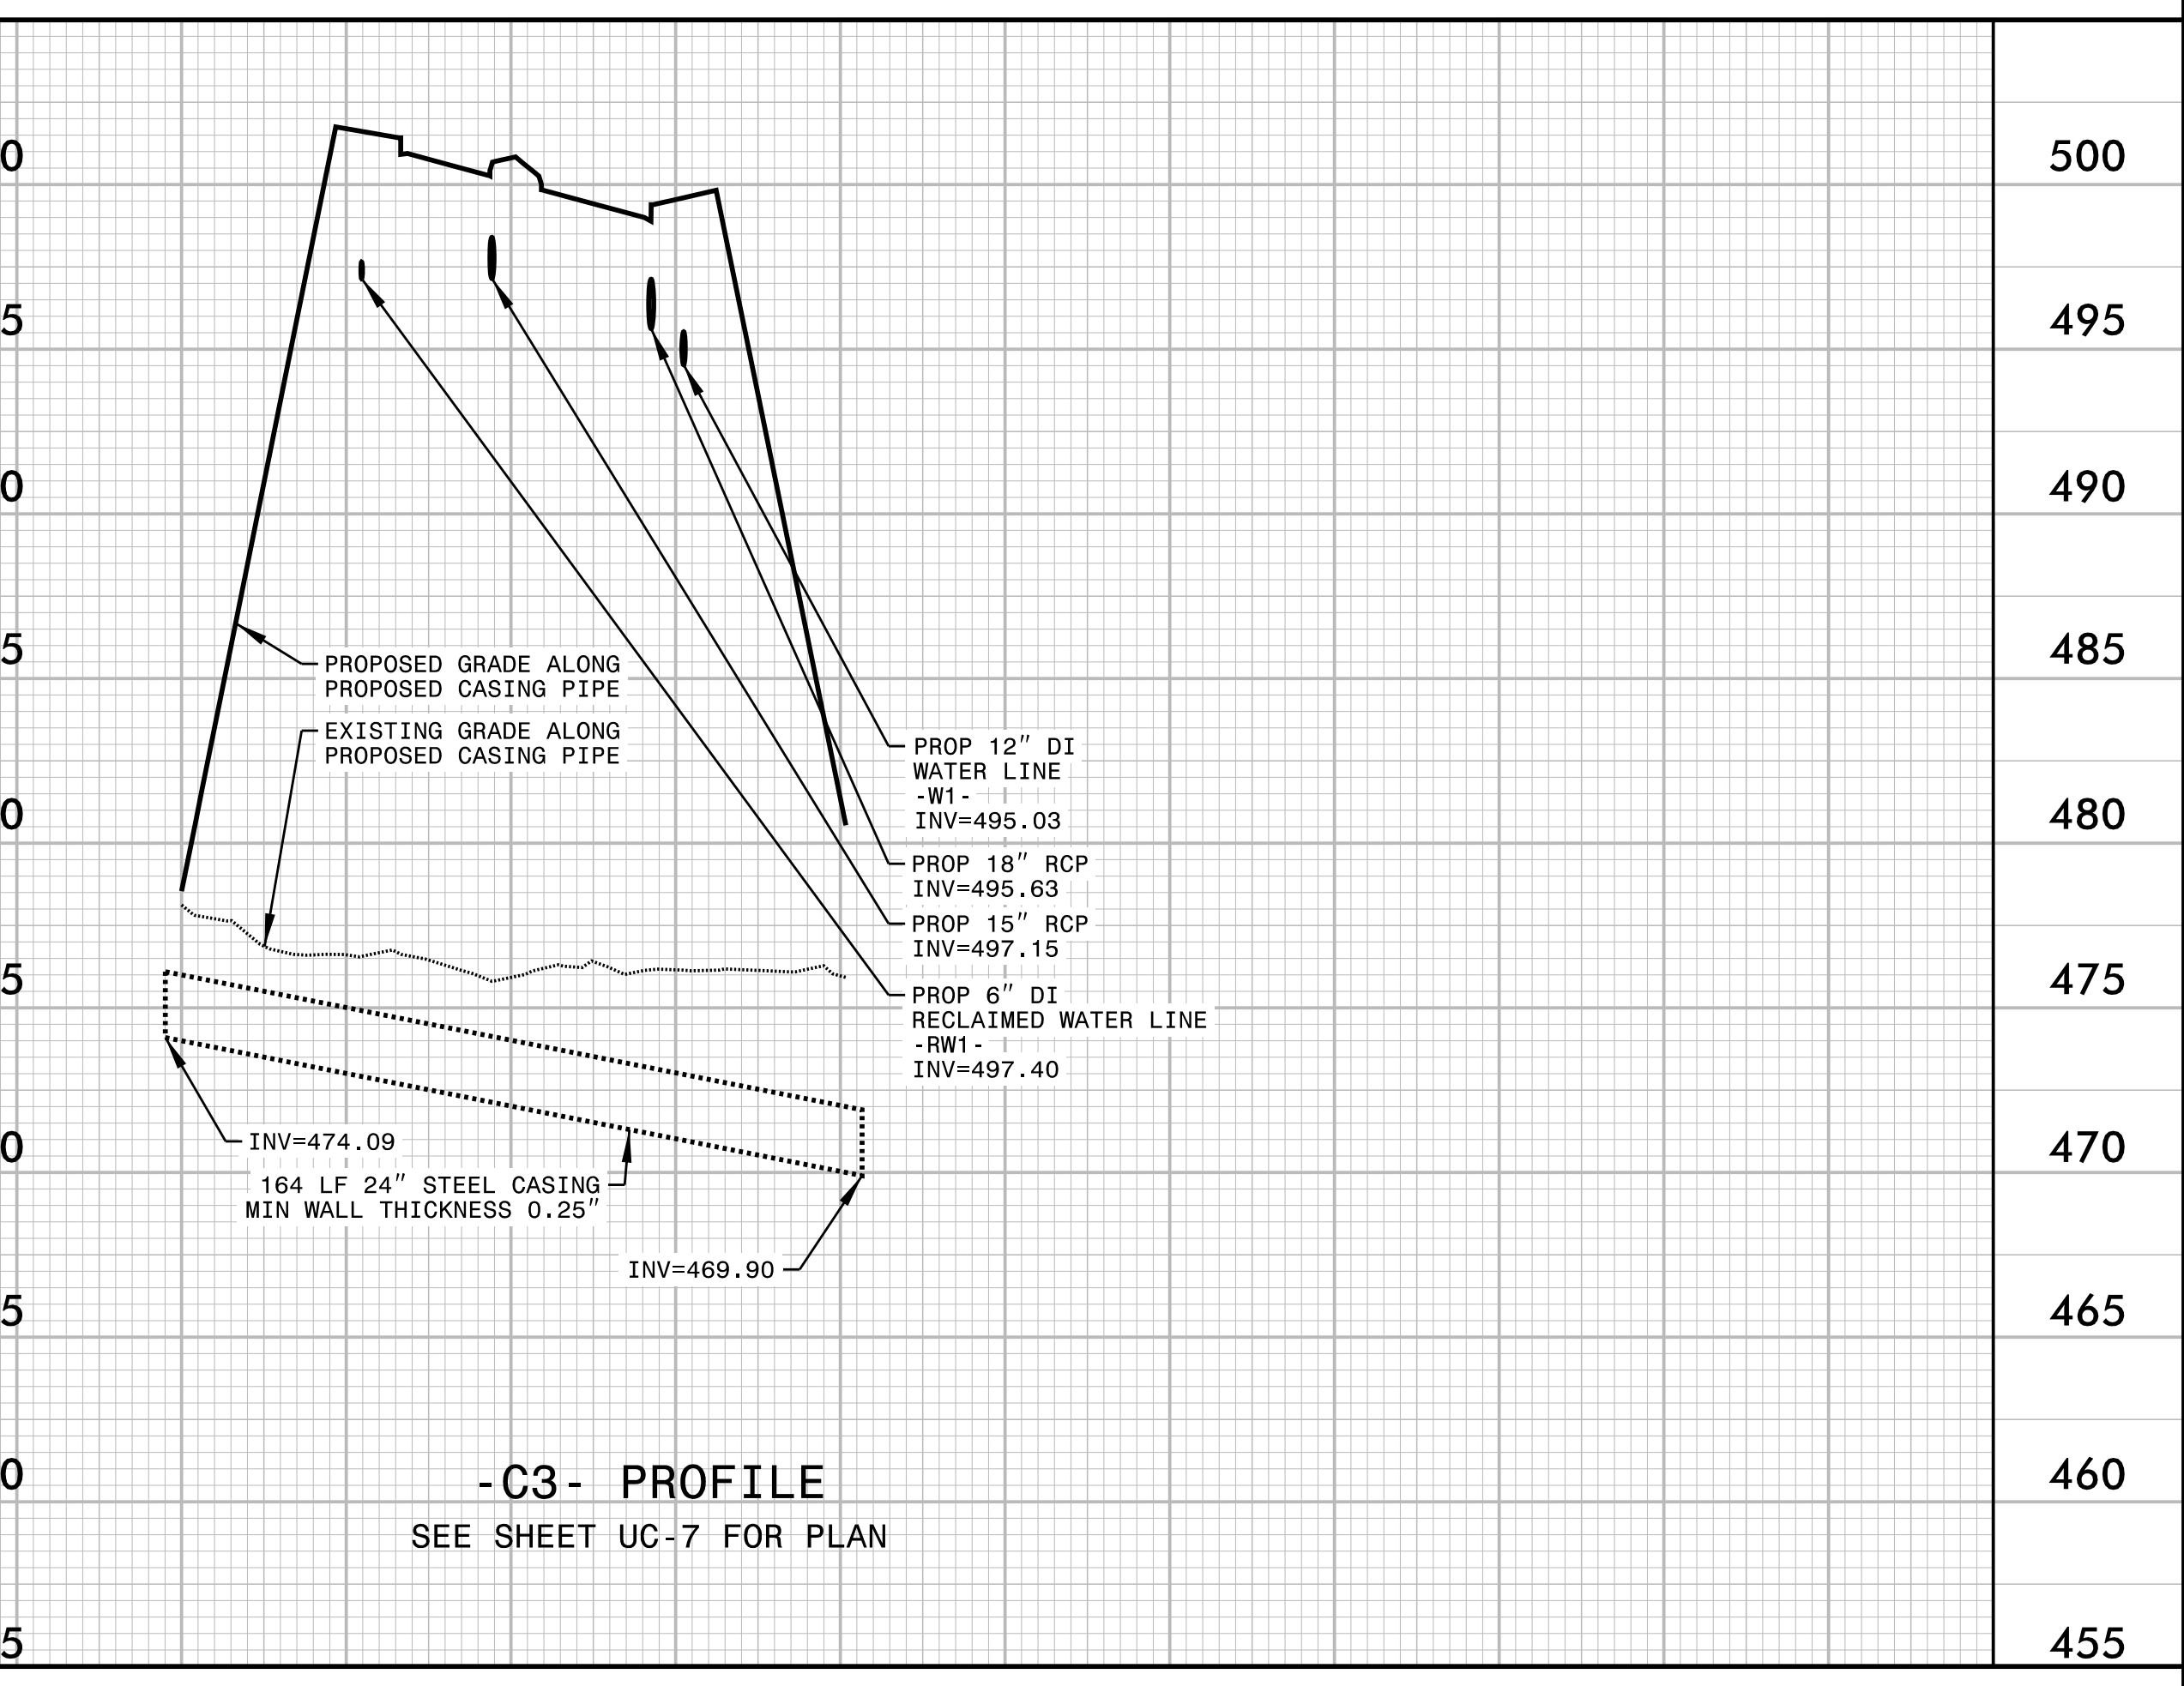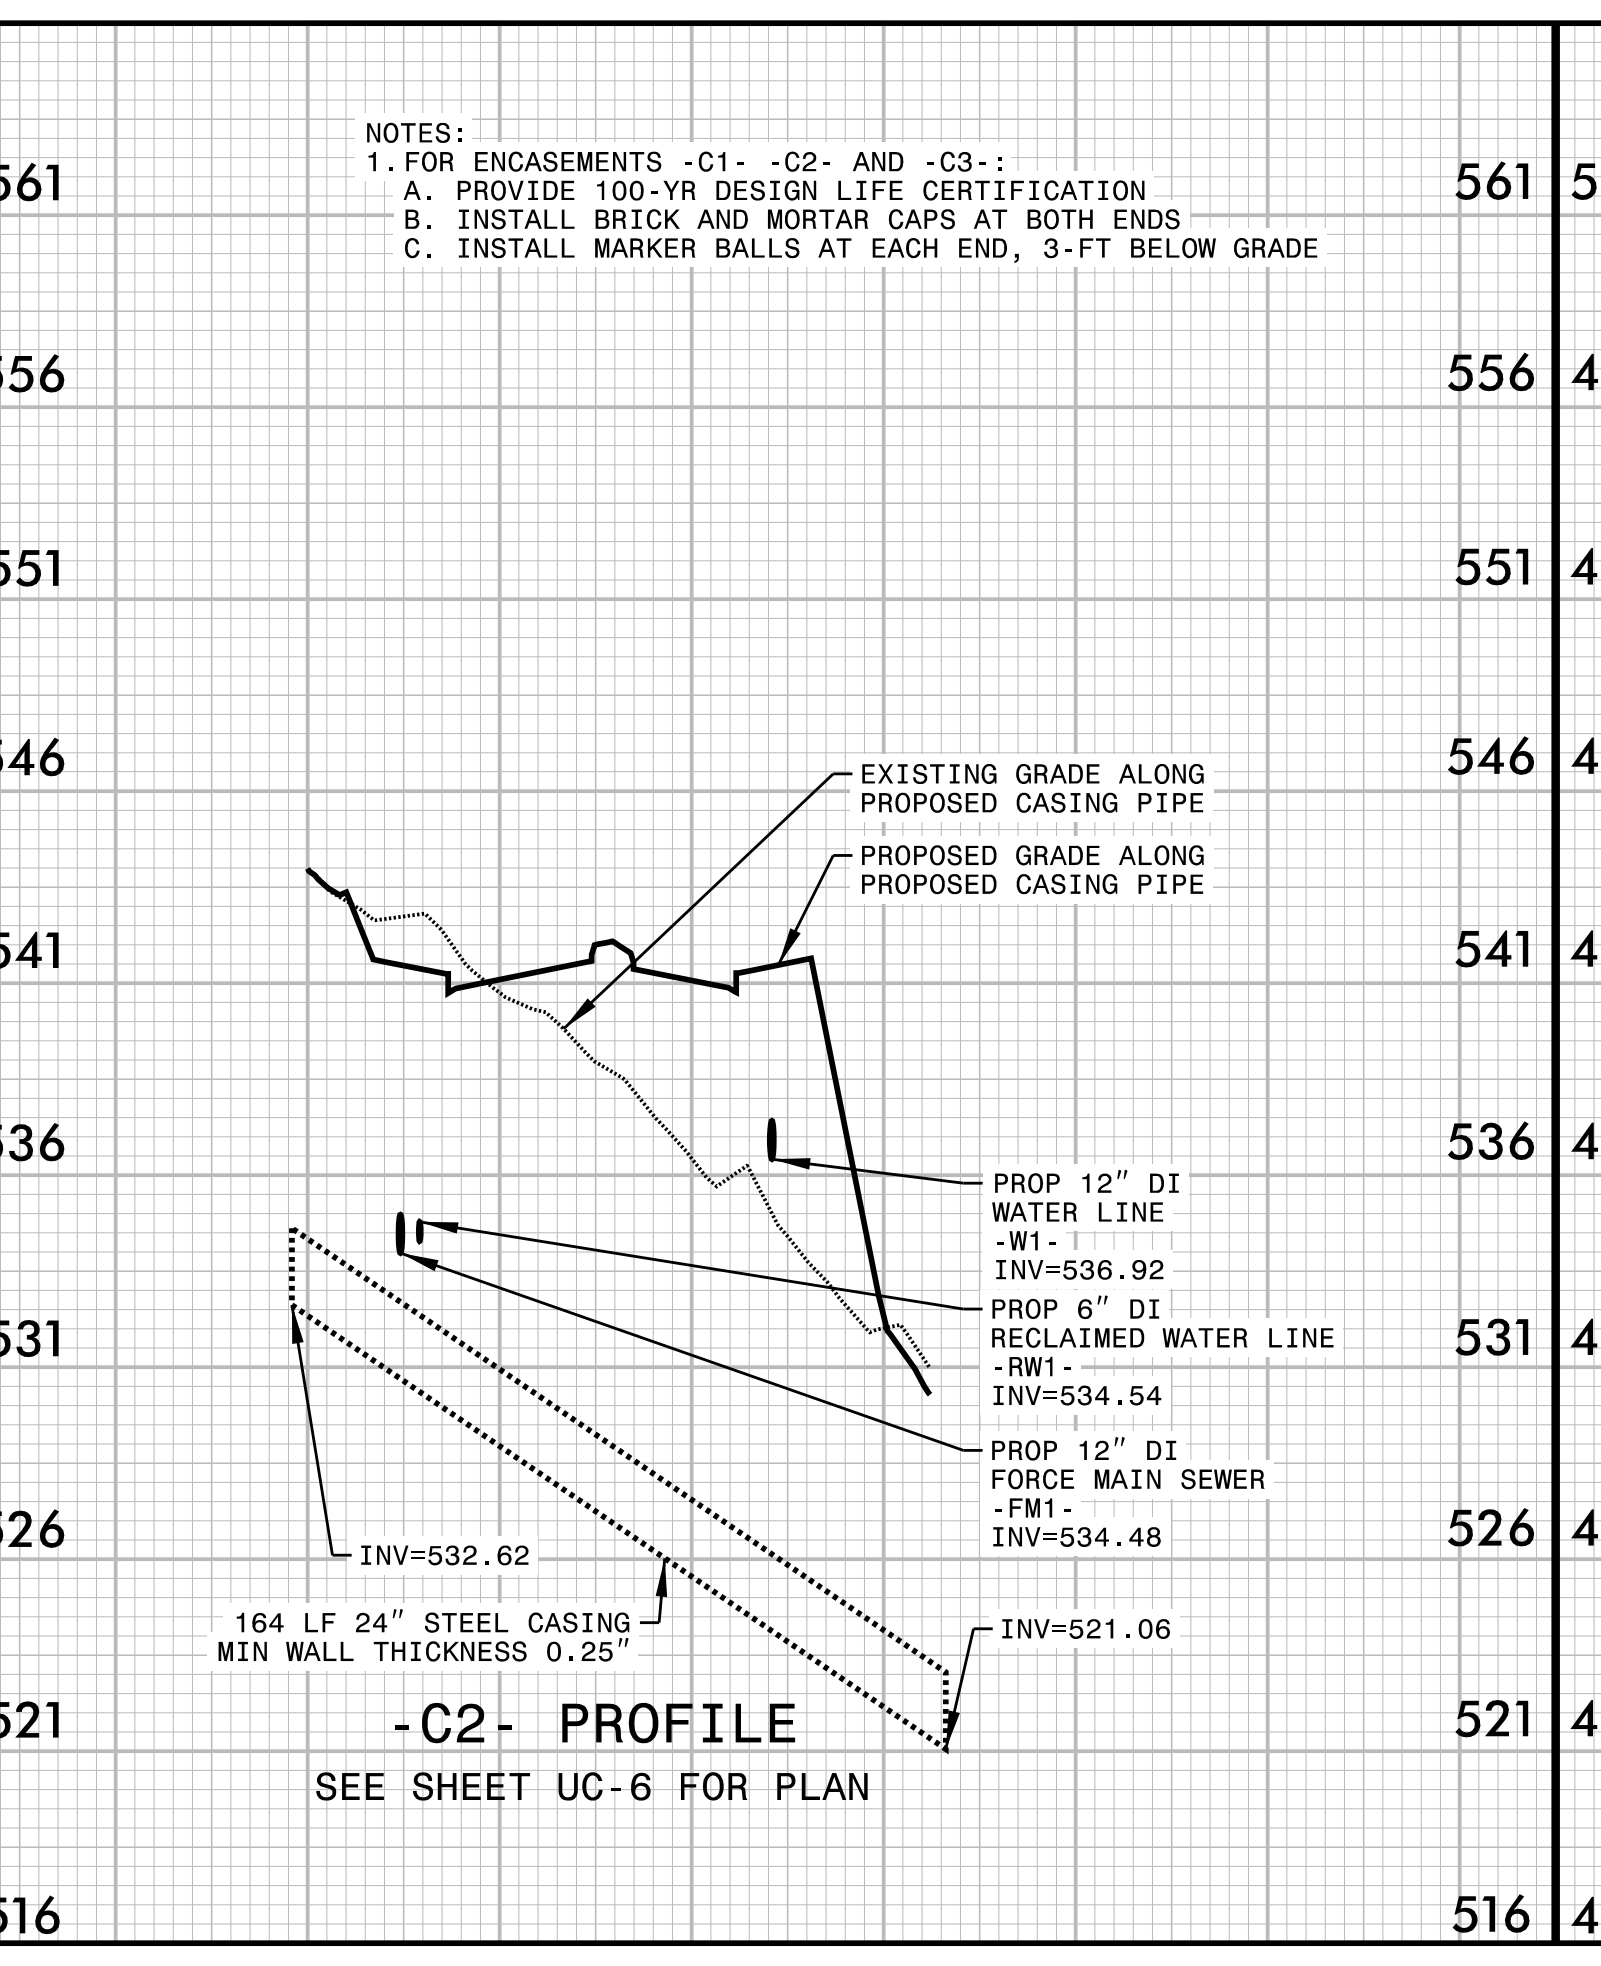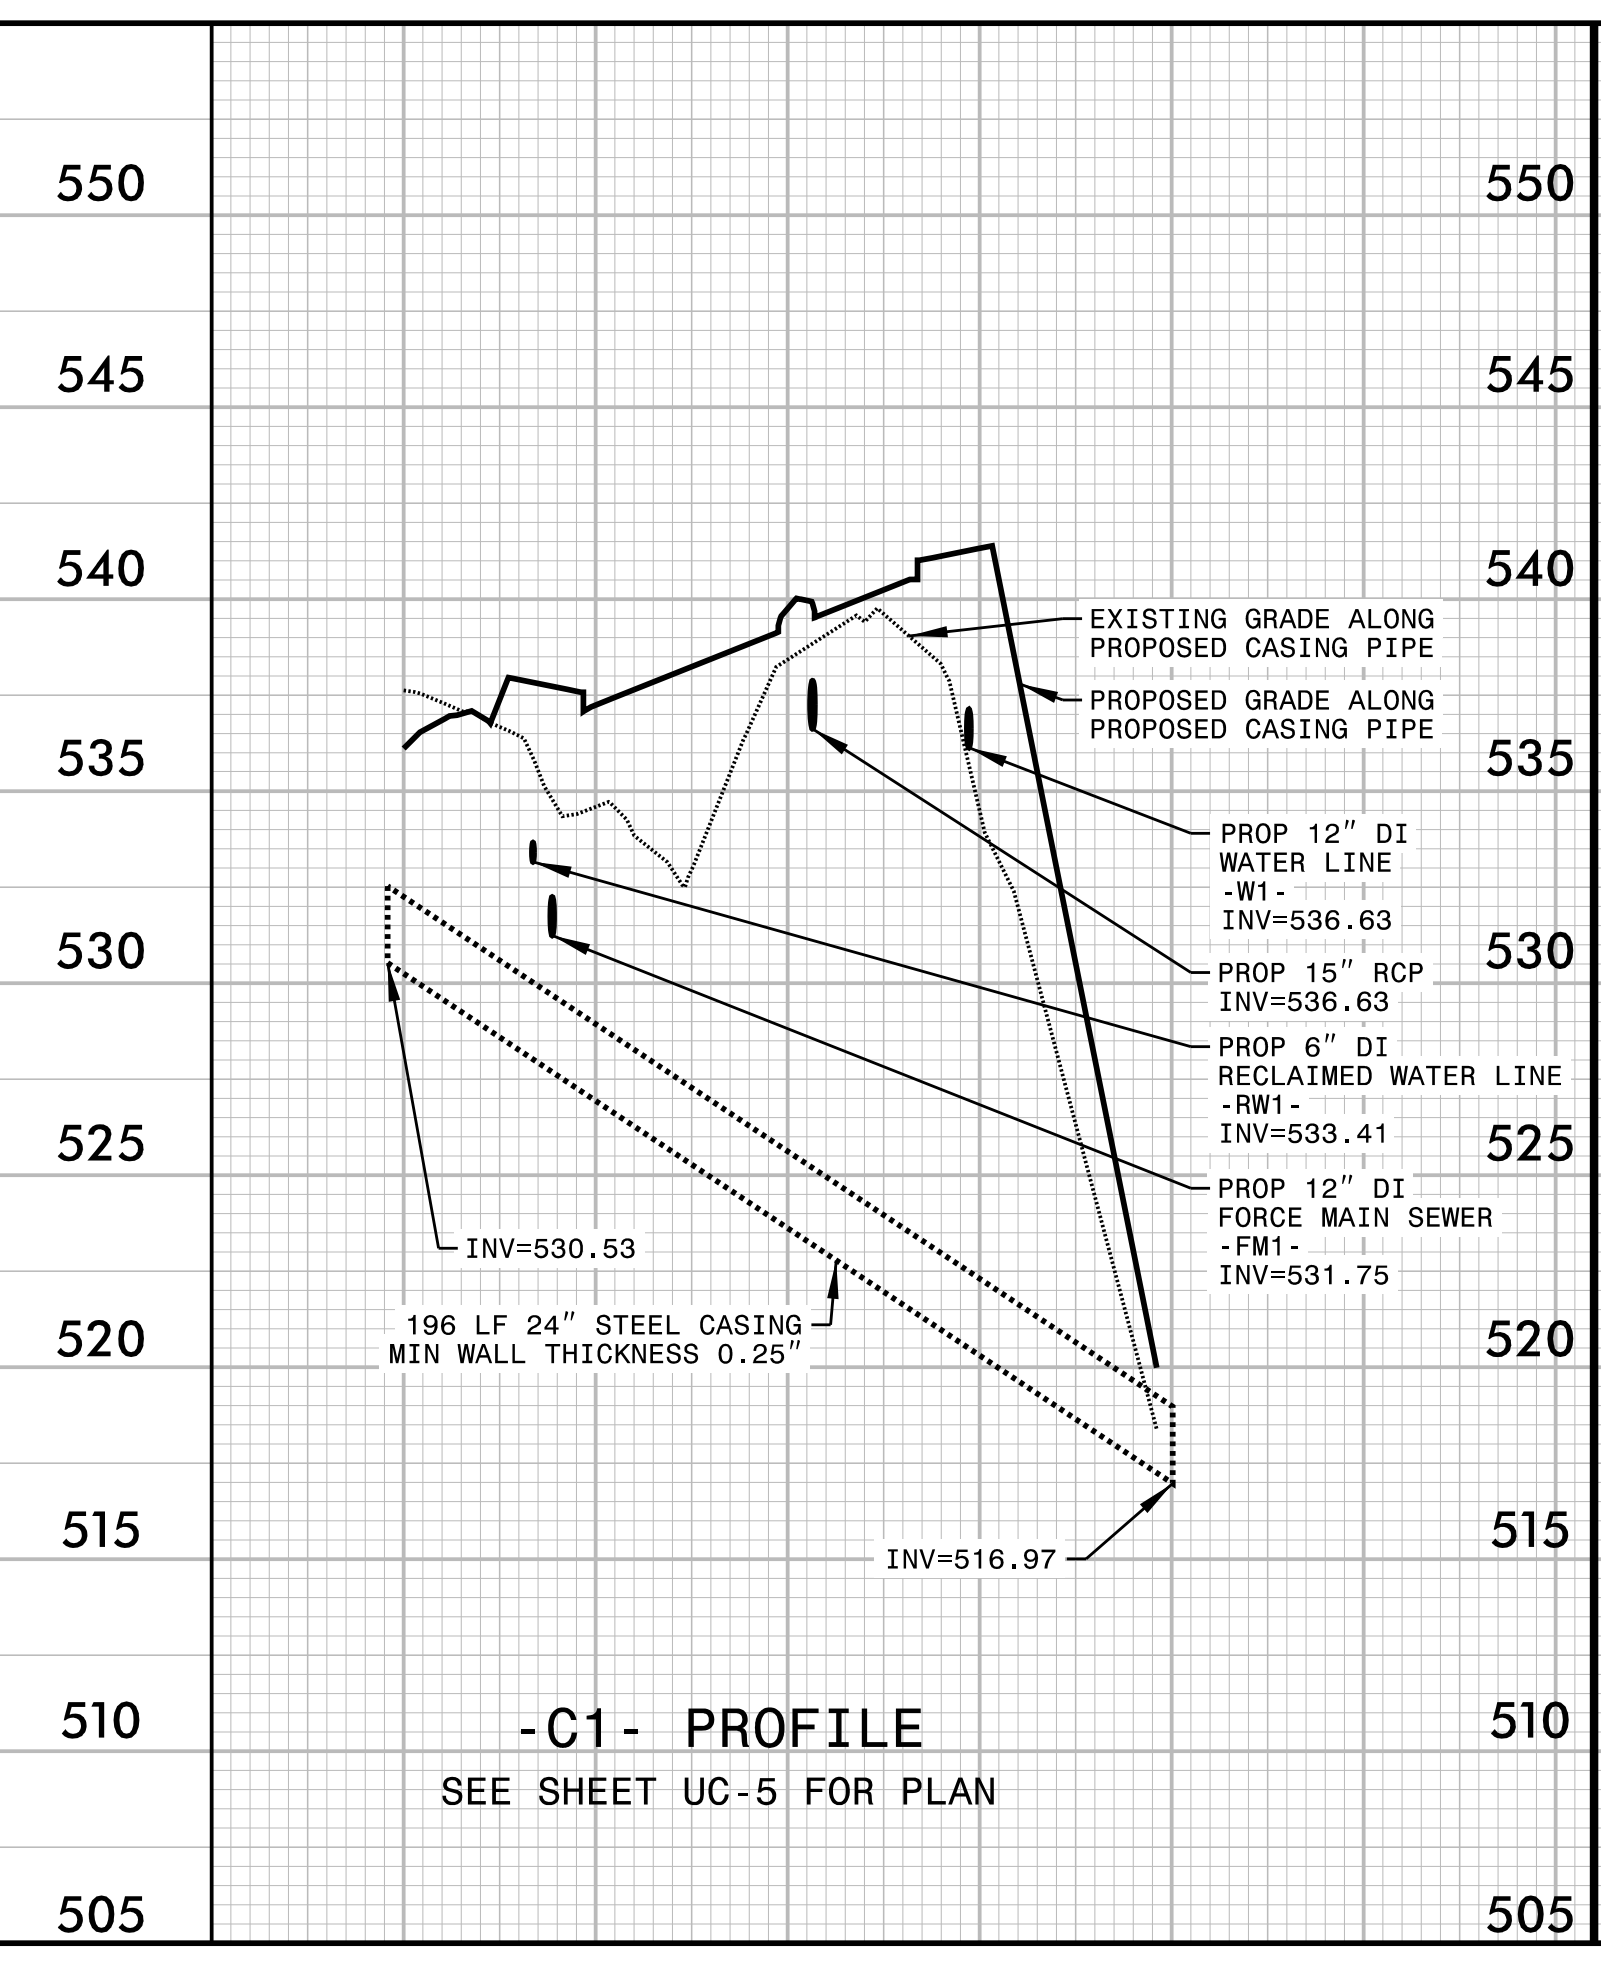

5/17/2023